
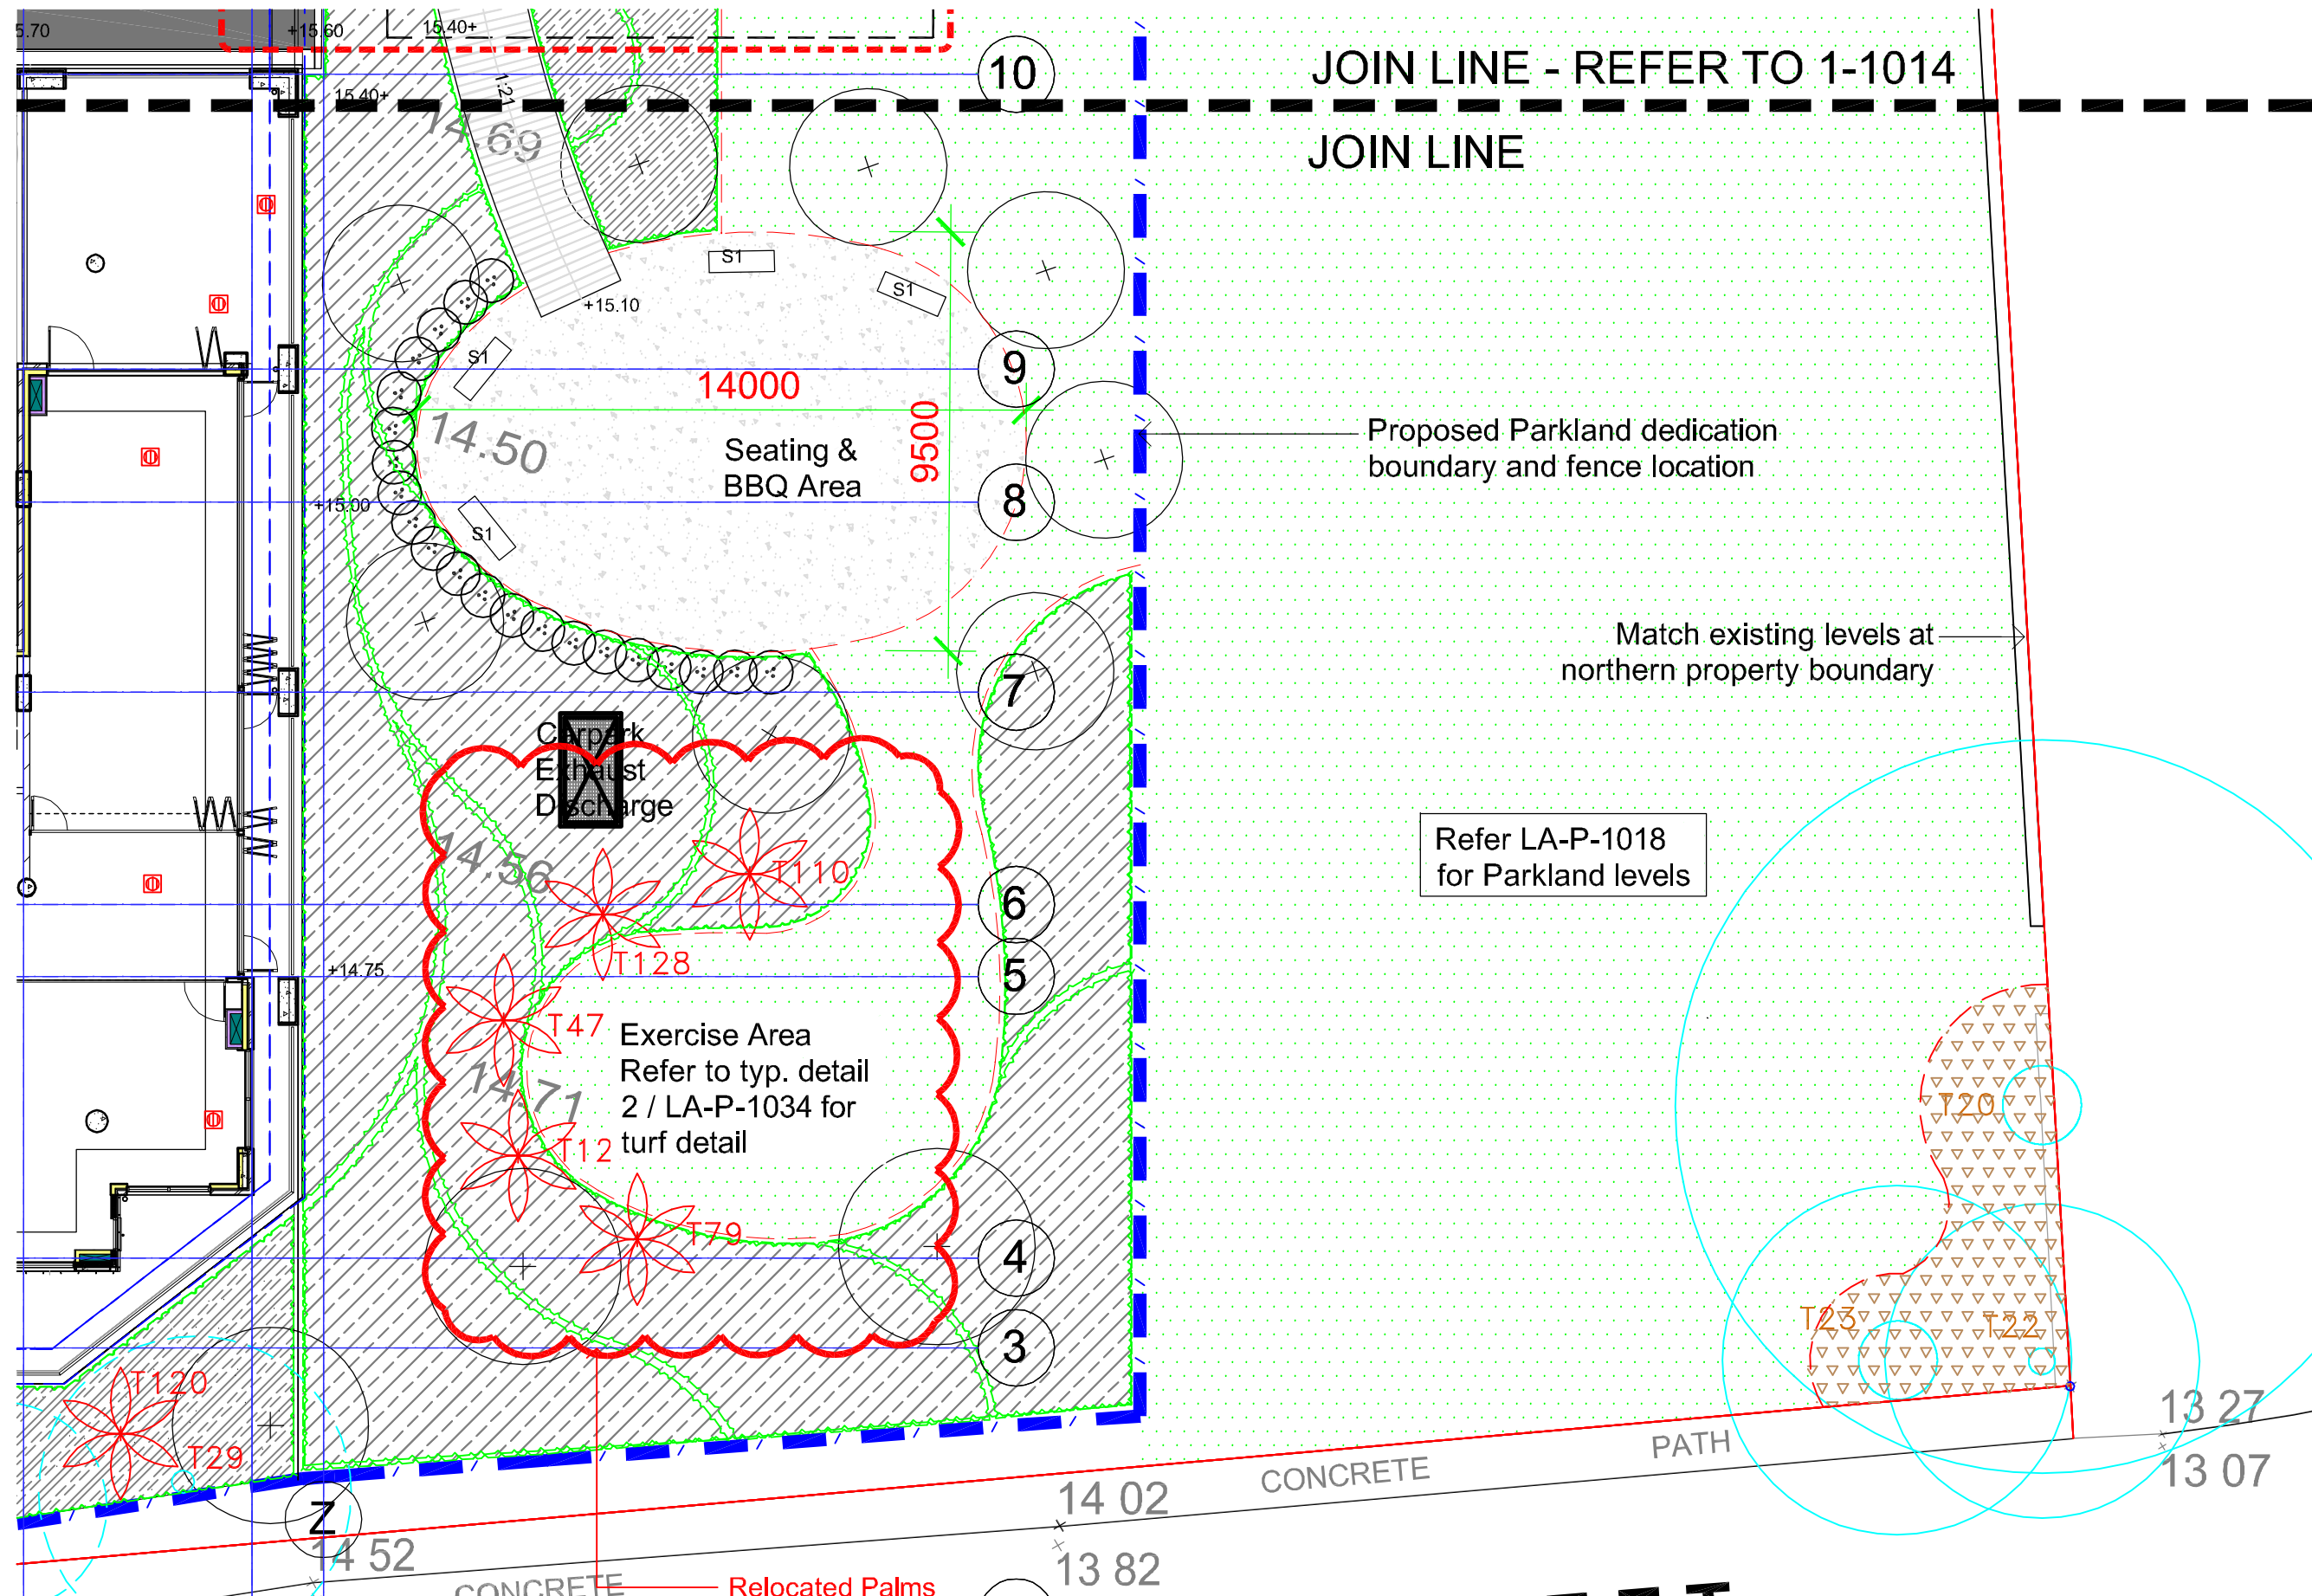


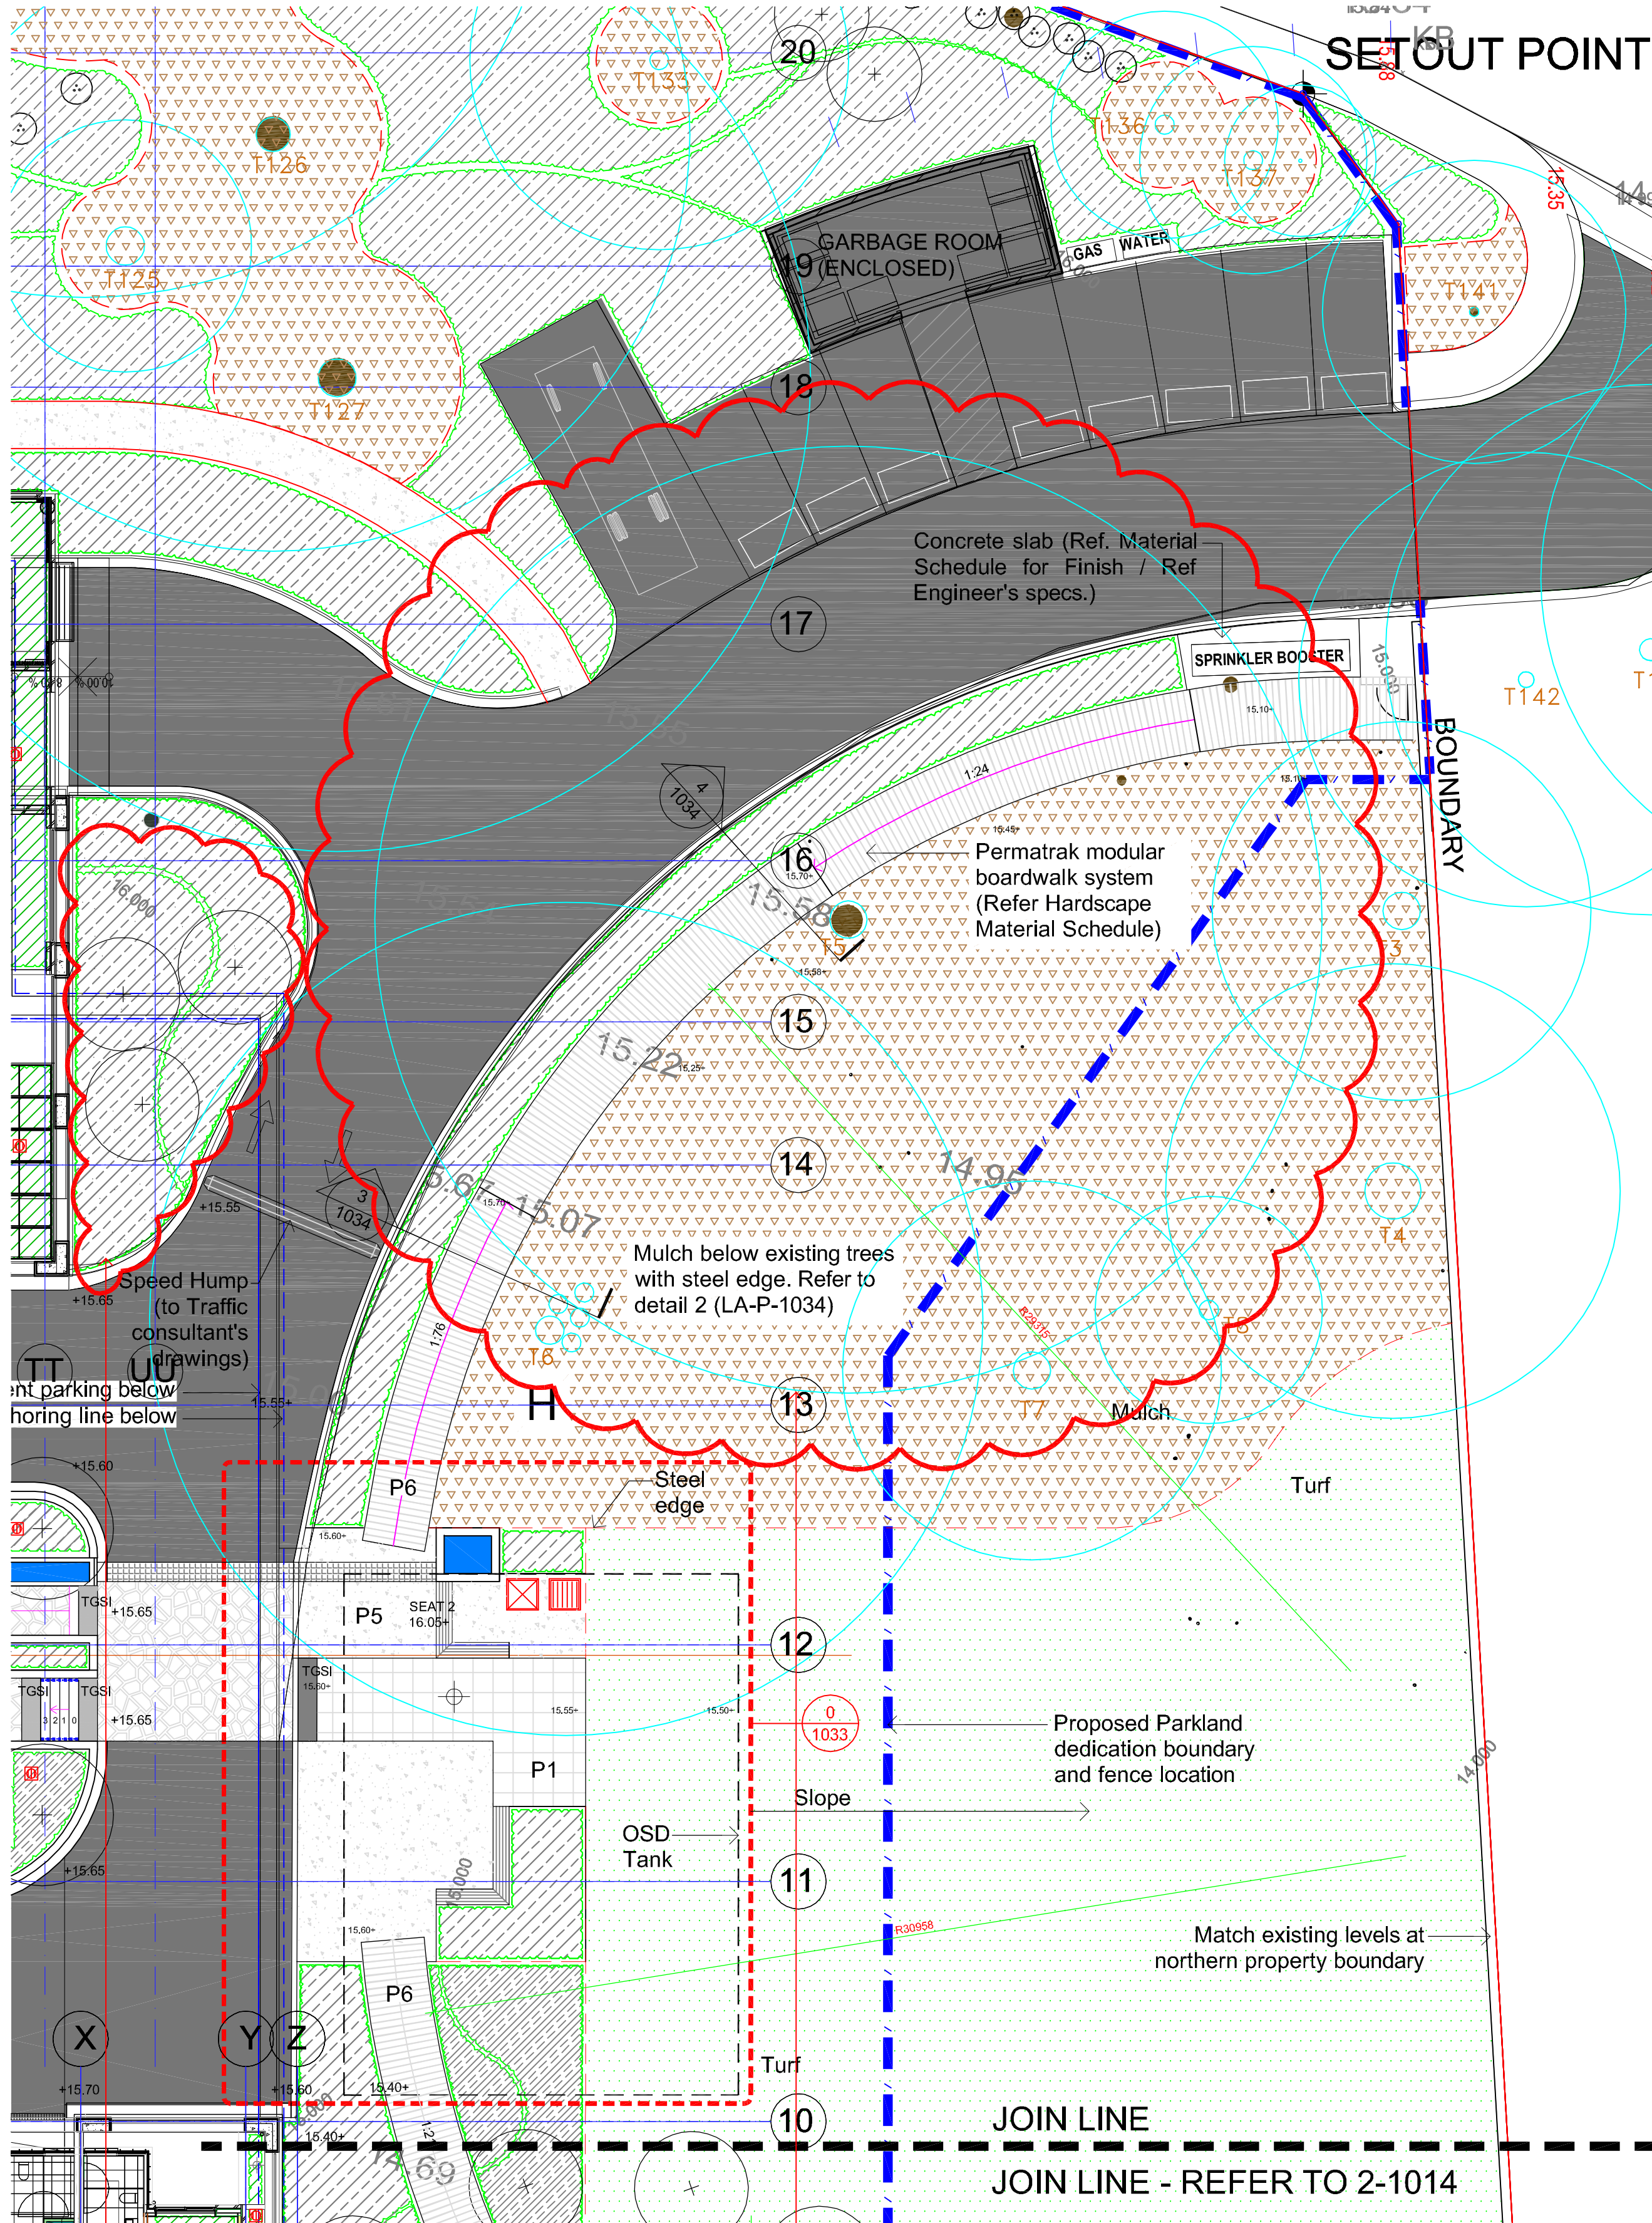

2 PARKLAND
1014 SCALE 1:100

1 PARKLAND
1014 SCALE 1:100

- LEGEND**
- | | | | | | | | | | | | | | | | | |
|--|--|--|--|--|--|--|--|--|--|--|--|--|--|--|--|--|
| | | | | | | | | | | | | | | | | |
| | | | | | | | | | | | | | | | | |

REVISIONS	
12	17.06.2016 FOR TENDER
11	27.05.2016 FOR TENDER
10	12.04.2016 BOARDWALK WIDENED TO 2M
9	29.02.2016 FOR COORDINATION (90%)
8	17.12.2015 FOR COORDINATION (90%)
7	06.11.2015 FOR COORDINATION (80%)
6	29.09.2015 UPDATED PARKLAND AREA
5	23.02.2015 UPDATED PARKLAND AREA
4	19.02.2015 UPDATED PARKLAND AREA
3	19.12.2014 UPDATED PARKLAND AREA
2	26.11.2014 REVISED PARKLAND AREA
1	21.11.2014 PRELIMINARY

CONTRACTOR TO VERIFY ALL DIMENSIONS ON SITE PRIOR TO COMMENCING WORK. JPR IS TO BE NOTIFIED OF ANY DISCREPANCIES IN THE DIMENSION AND SETTING OUT OF THE WORK. COPYRIGHT OF DESIGNS SHOWN HEREON IS RETAINED BY JPR. AUTHORITY IS REQUIRED FOR ANY REPRODUCTION.



CLIENT:
Brookfield Multiplex Pty Ltd
Level 22, 135 King St
Sydney, NSW 2000

DOCUMENT REVIEW - BROOKFIELD MULTIPLEX
☐ A - Acceptable for Construction
☐ B - Acceptable for Construction subject to comments, Correct & Resubmit
☐ C - Unacceptable for Construction, Correct & Resubmit for Review
☐ D - Drawing on Hold

Reviewed: _____ Date: _____
These documents have been reviewed for conformity with design intent. Acceptance does not mean approval of dimensions, sizes or weights nor does it relieve the subcontractor and/or the Consultant from responsibility for errors, omissions or compliance with the obligations and/or requirements of the Contract and/or Subcontract.

CONSULTANTS
LANDSCAPE ARCHITECT: SITE IMAGE
Site Image Landscape Architects
CONTACT:
Mr Jojo Navarro
Level 1, 3-5 Baptist Street
Redfern NSW 2016
ARCHITECT:
JPR Architects Pty Ltd
CONTACT:
Mr Brad Sharpe
50 Stanley Street
East Sydney NSW 2010

HERITAGE ARCHITECT:
Conybeare Morrison
CONTACT:
Mrs Audrey Thomas
Level 1, 52-58 William Street
East Sydney NSW 2011

INTERIOR DESIGN:
Gilmore Interior design
CONTACT:
Mrs Lisa Agostino
Unit 9, 37 Nicholson Street
East Balmain NSW 2041

STRUCTURAL ENGINEER:
Taylor Thomson Whitting
CONTACT:
Mr Scott Nixon
48 Chandos Street
St Leonards NSW 2065

HYDRAULIC & MECHANICAL ENGINEER:
EMF Griffiths
CONTACT:
Clayton Duckworth
Level 4, 204 Clarence St
Sydney NSW 2000


PROJECT:
The Terraces
Seniors Living and Residential Aged Care Facility
74 Brown Street Paddington NSW 2021

DRAWING TITLE:
PARKLAND

DOCUMENT CONTROL STATUS:
FOR TENDER

PROJECT NO:
SS14-2900
DRAWN BY:
CV

DRAWING NO:
LA-P-1014
REV:
12

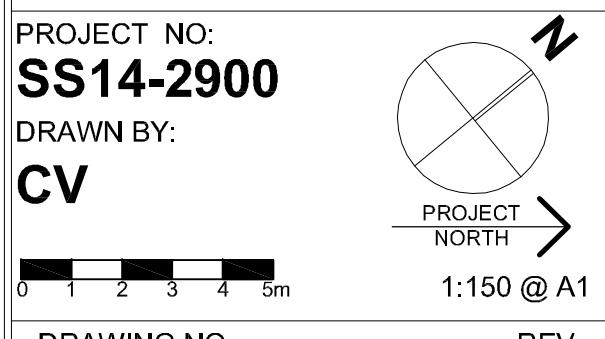

NOT FOR CONSTRUCTION