


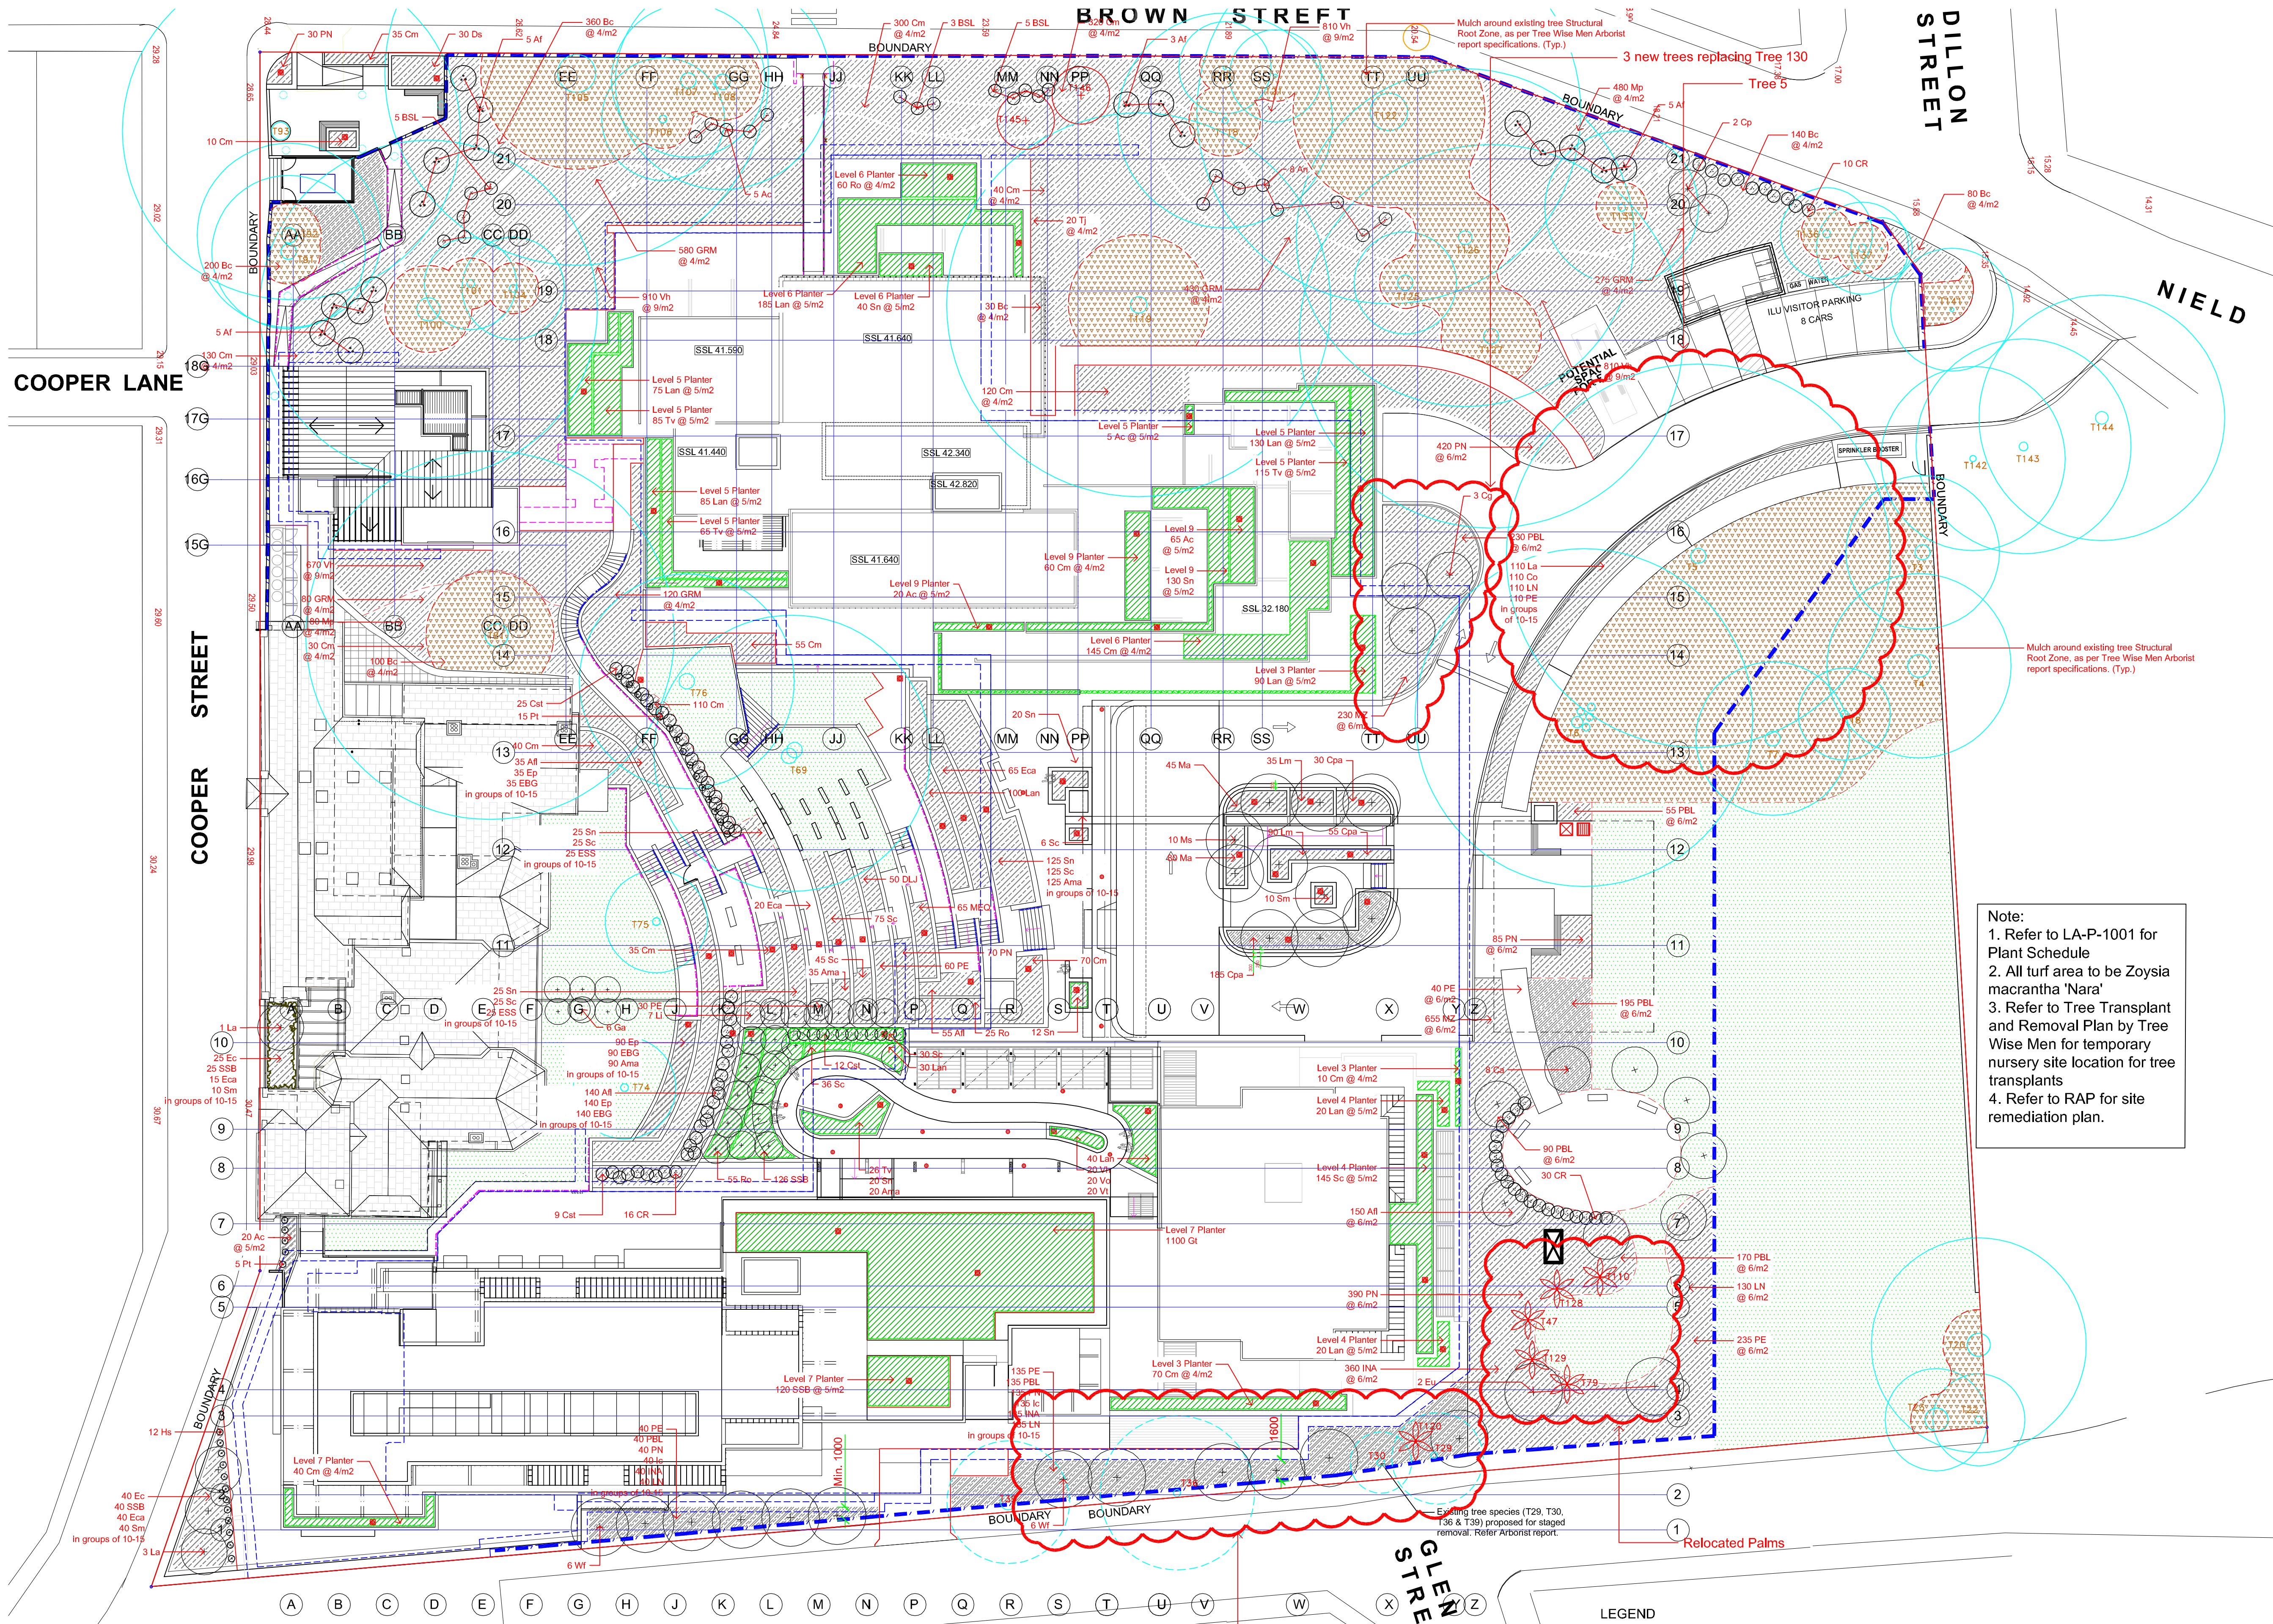

Note:
1. Refer to LA-P-1001 for Plant Schedule
2. All turf area to be *Bozysia macrantha* 'Nara'
3. Refer to Tree Transplant and Removal Plan by Tree Wise Men for temporary nursery site location for tree transplants
4. Refer to RAP for site remediation plan.

LEGEND

EXISTING HERITAGE LISTED TREE TO BE RETAINED AND PROTECTED	P1 REFER HARDSCAPE MATERIAL SCHEDULE	P5 REFER HARDSCAPE MATERIAL SCHEDULE	TURF
EXISTING TREE TO BE RETAINED AND PROTECTED	P2 CONCRETE TOPPING SLAB (REFER TO ARCHITECT'S SPECS.)	P6 BOARDWALK EQUAL TO PERMATRAK	MULCH
PROPOSED TREE / TRANSPLANTED TREE / PALM	P3 SHRUBS AND GROUNDCOVERS	P7 FEATURE PAVING BAND	SEAT TYPES 1 AND 2 REFER FURNITURE SCHEDULE
PLANTING ON ROOFDECK AND BALCONY	P4 REFER HARDSCAPE MATERIAL SCHEDULE	ASPHALT	HANDRAIL BALUSTRADE
PROPOSED FFL		WATER FEATURE	1.8m METAL PALLISADE FENCE
EXISTING LEVEL			

NOT FOR CONSTRUCTION

REVISIONS

7	17.06.2016	FOR TENDER
6	27.05.2016	FOR TENDER
5	12.04.2016	REMOVAL OF PLANTING BED
4	29.02.2016	FOR COORDINATION (90%)
3	17.12.2015	FOR COORDINATION (90%)
2	06.11.2015	FOR COORDINATION (80%)
1	29.09.2015	PRELIMINARY

CONTRACTOR TO VERIFY ALL DIMENSIONS ON SITE PRIOR TO COMMENCING WORK. JPR IS TO BE NOTIFIED OF ANY DISCREPANCIES IN THE DIMENSION AND SETTING OUT OF THE WORK. COPYRIGHT OF DESIGNS SHOWN HEREON IS RETAINED BY JPR. AUTHORITY IS REQUIRED FOR ANY REPRODUCTION.

Brookfield MULTIPLEX **BM**

CLIENT:
Brookfield Multiplex Pty Ltd
Level 22, 135 King St
Sydney, NSW 2000

DOCUMENT REVIEW - BROOKFIELD MULTIPLEX

☒	A - Acceptable for Construction
☒	B - Acceptable for Construction subject to comments, Correct & Resubmit
☒	C - Unacceptable for Construction, Correct & Resubmit for Review
☒	D - Drawing on Hold

Reviewed: _____ Date: _____
These documents have been reviewed for conformity with design intent. Acceptance does not mean approval of dimensions, sizes or weights nor does it relieve the subcontractor and/or the Consultant from responsibility for errors, omissions or compliance with the obligations and/or requirements of the Contract and/or Subcontract.

CONSULTANTS

LANDSCAPE ARCHITECT: SITE IMAGE
Site Image Landscape Architects
CONTACT:
Mr Jojo Navarro
Level 1, 3-5 Baptist Street
Redfern NSW 2016

ARCHITECT: JPR Architects Pty Ltd
CONTACT:
Mr Brad Sharpe
50 Stanley Street
East Sydney NSW 2010

HERITAGE ARCHITECT: Conybeare Morrison
CONTACT:
Mrs Audrey Thomas
Level 1, 52-58 William Street
East Sydney NSW 2011

INTERIOR DESIGN: Gilmore Interior design
CONTACT:
Mrs Lisa Agostino
Unit 9, 37 Nicholson Street
East Balmain NSW 2041

STRUCTURAL ENGINEER: Taylor Thomson Whitting
CONTACT:
Mr Scott Nixon
48 Chandos Street
St Leonards NSW 2065

HYDRAULIC & MECHANICAL ENGINEER: emf griffiths
CONTACT:
Clayton Duckworth
Level 4, 204 Clarence St
Sydney NSW 2000

KEY PLAN

PROJECT:
The Terraces
Seniors Living and Residential Aged Care Facility
74 Brown Street Paddington NSW 2021

DRAWING TITLE:
PLANTING PLAN

DOCUMENT CONTROL STATUS:
FOR TENDER

PROJECT NO:
SS14-2900

DRAWN BY:
CV

DRAWING NO:
LA-P-1017

REV:
7

PROJECT NORTH

0 1 2 4 6 8 10m 1:250 @ A1