


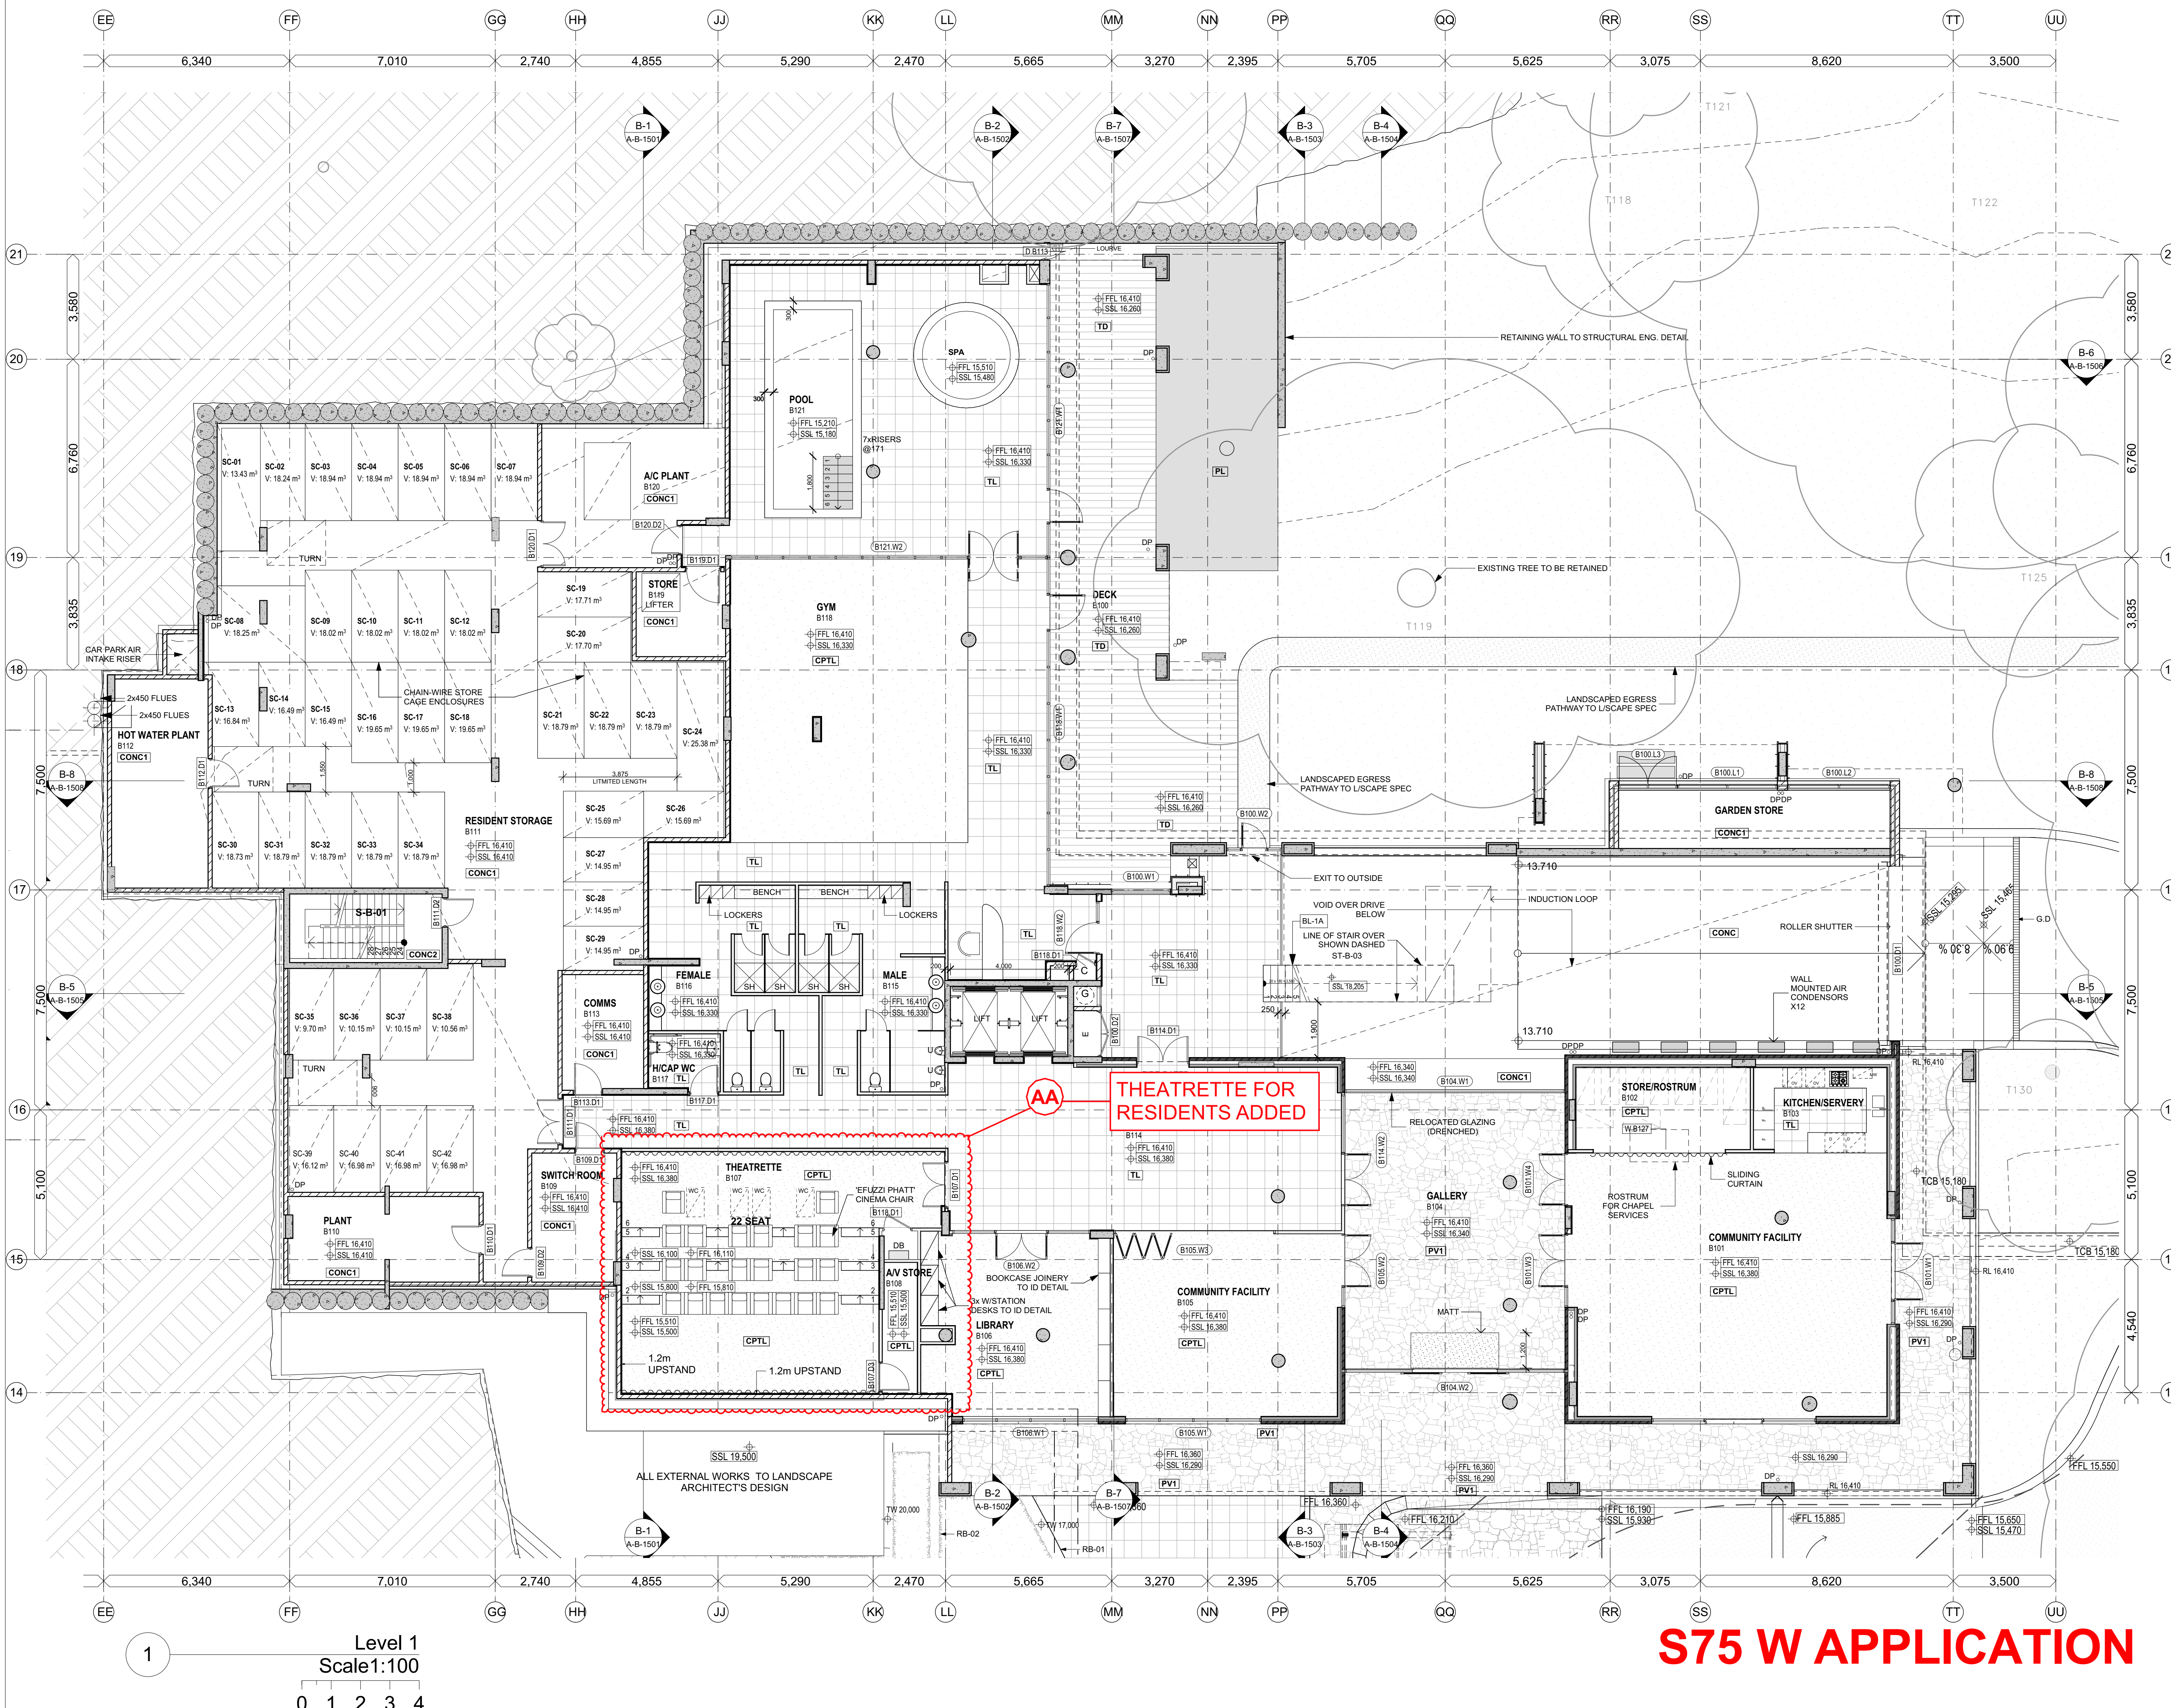

REVISIONS

| NO | DATE     | DESCRIPTION                 |
|----|----------|-----------------------------|
| AA | 16/06/16 | S75 W APPLICATION           |
|    |          | BROWN ST - THEATRETTE ADDED |

CONTRACTOR TO VERIFY ALL DIMENSIONS ON SITE PRIOR TO COMMENCING WORK. JPR IS TO BE NOTIFIED OF ANY DISCREPANCIES IN THE DIMENSION AND SETTING OUT OF THE WORK. COPYRIGHT OF DESIGNS SHOWN HEREON IS RETAINED BY JPR. AUTHORITY IS REQUIRED FOR ANY REPRODUCTION.

Presbyterian Aged Care

Brookfield MULTIPLEX

CLIENT:  
**Brookfield Multiplex Pty Ltd**  
Level 22, 135 King St  
Sydney, NSW 2000

DOCUMENT REVIEW - BROOKFIELD MULTIPLEX  
☐ A - Acceptable for Construction  
☐ B - Acceptable for Construction subject to comments. Correct & Resubmit  
☐ C - Unacceptable for Construction. Correct & Resubmit for Review  
☐ D - Drawing on Hold

Reviewed ..... Date .....  
These documents have been reviewed for conformity with design intent. Acceptance does not mean approval of dimensions, sizes or weights nor does it relieve the subcontractor and/or the Consultant from responsibility for errors, omissions or compliance with the obligations and/or requirements of the Contract and/or Subcontract.

CONSULTANTS  
ARCHITECTS:  
JPR Architects Pty Ltd  
CONTACT:  
Mr Brad Sharpe  
50 Stanley Street  
East Sydney NSW 2010  
  
ABN 52 255 001 003  
www.jpra.com.au

RAC ARCHITECT:  
Calder Flower Architects  
CONTACT:  
Mrs Lara Calder  
Level 2, 140 Myrtle Street  
Chippendale NSW 2008

HERITAGE ARCHITECT:  
Corybears Morrison  
CONTACT:  
Mrs Audrey Thomas  
Level 1, 52-58 William St  
East Sydney NSW 2011

INTERIOR DESIGN:  
Gilmore interior design  
CONTACT:  
Mrs Lisa Agostino  
Unit 9, 37 Nicholson Street  
East Balmain NSW 2041

STRUCTURAL ENGINEER  
TaylorThomsonWhitting  
CONTACT:  
Mr Scott Nixon  
48 Chandos Street  
St Leonards NSW 2065

HYDRAULIC & MECHANICAL ENGINEER:  
EMF Griffiths  
CONTACT:  
Clayton Duckworth  
Level 4, 204 Clarence St  
Sydney NSW 2000

KEY PLAN

PROJECT:  
**The Terraces**  
Seniors Living and Residential Aged Care Facility  
74 Brown Street Paddington NSW 2021

DRAWING TITLE:  
**LEVEL 01 PLAN - BROWN STREET BUILDING**

DOCUMENT CONTROL STATUS:  
**PRELIMINARY**

PROJECT NO:  
**2014063**

DRAWN BY:  
**JPR**

DRAWING NO:  
**A-X-B-1103**

PLOTTED: 17/06/2016

PROJECT NORTH

SCALE: 1:100@A1

REV:  
**AA**

**S75 W APPLICATION**