



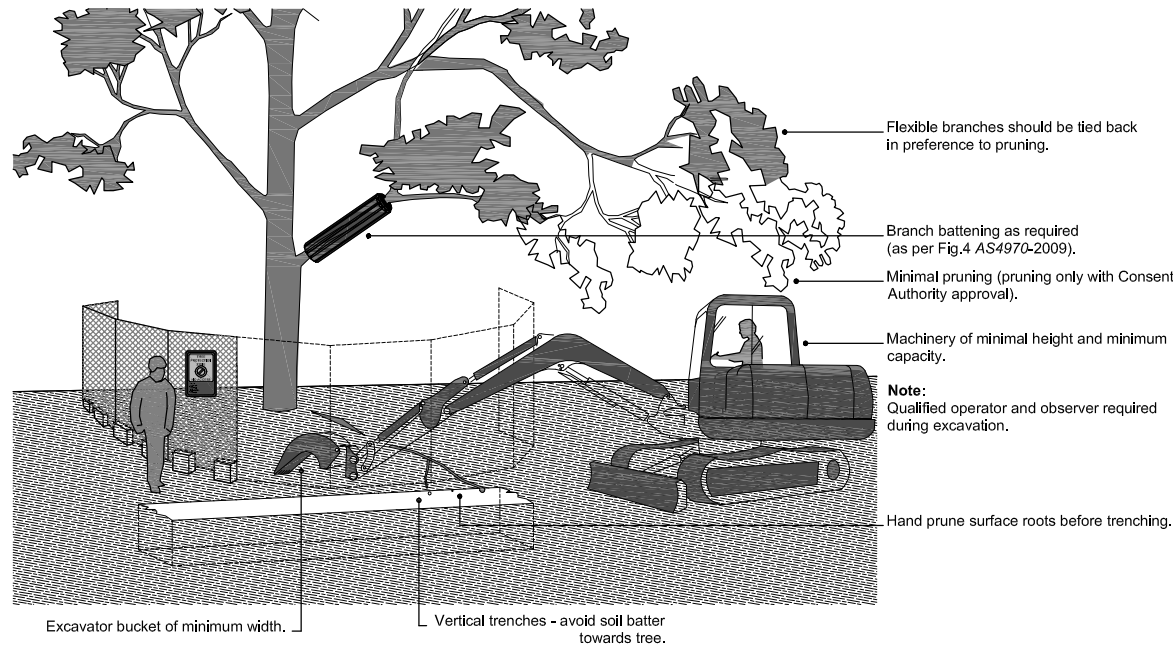


06 Machinery Use Within Tree Protection Zone (TPZ)

Not to Scale
Copyright © 2014 TWM

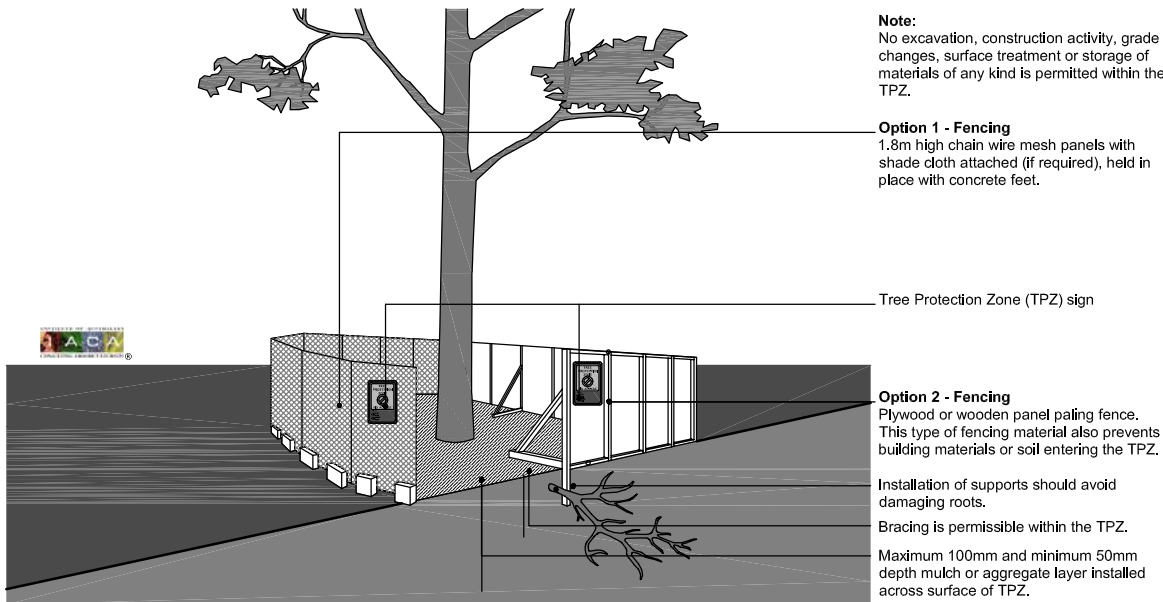


03 Tree Protection Fencing

Not to Scale
Copyright © 2010 IACA

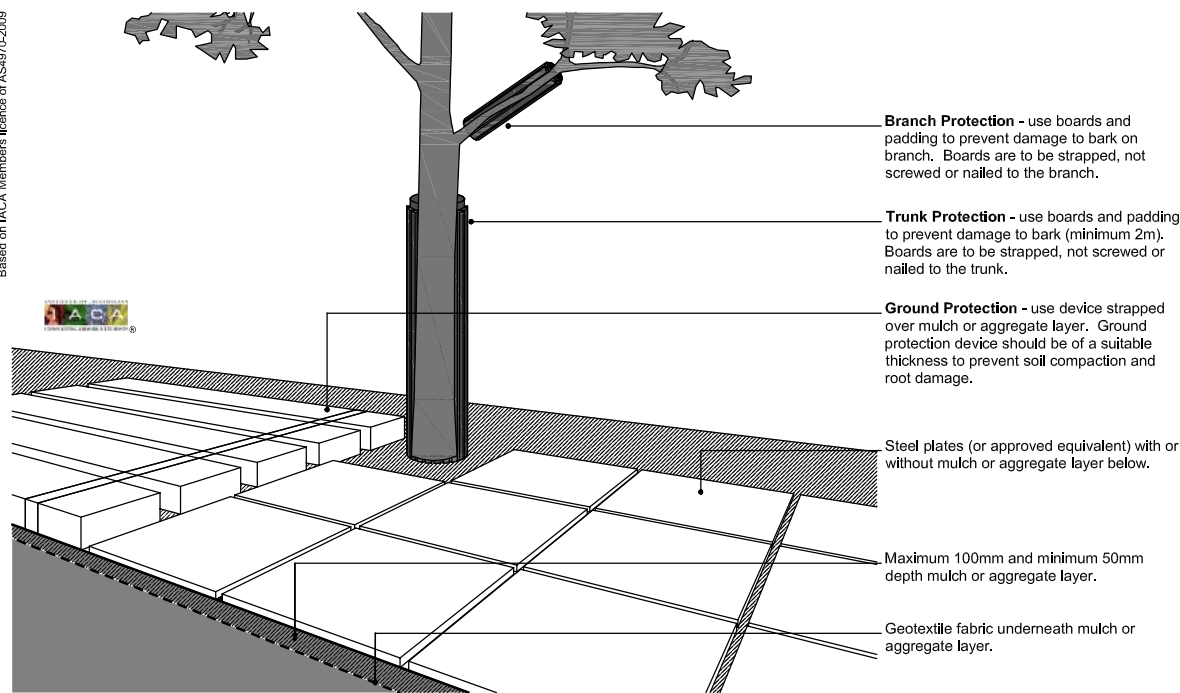

04 Examples of Branch, Trunk and Ground Protection

Not to Scale
Copyright © 2010 IACA

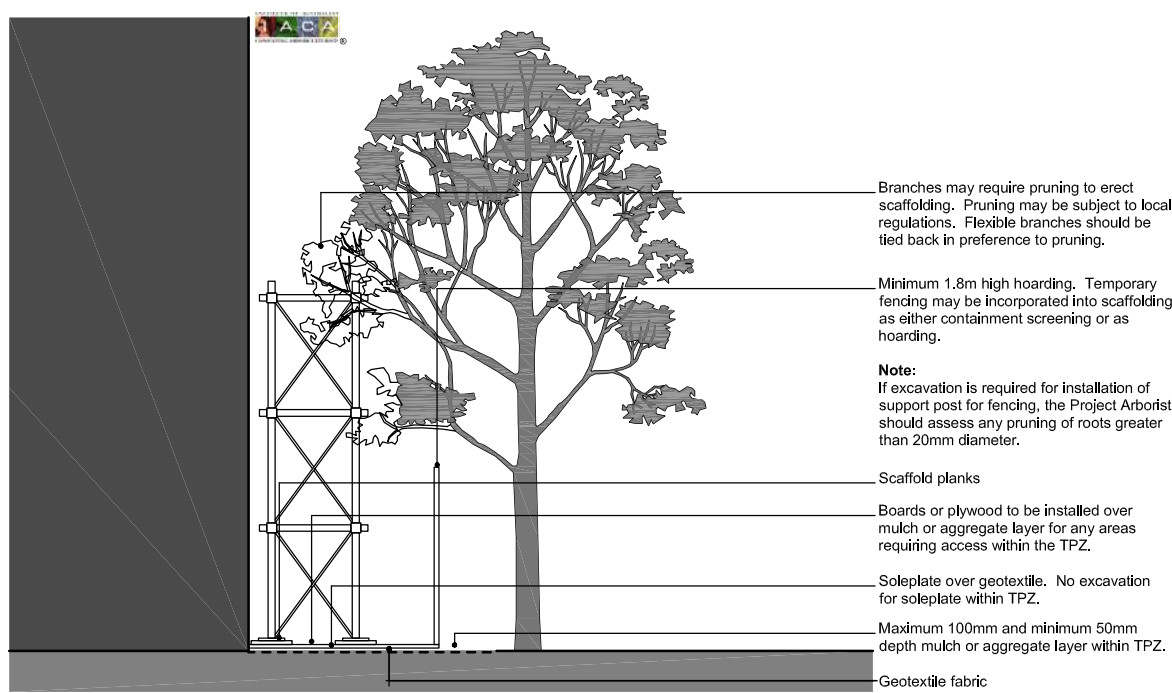


05 Indicative Scaffolding within a Tree Protection Zone (TPZ)


Not to Scale
Copyright © 2010 IACA

NOTE: Must be read in conjunction with Tree Wise Men® Australia Pty Ltd Tree Management Plan, 246MonTMP, September, 2015.

TITLE:	©TREE PROTECTION PLAN - SPECIFICATIONS		
CLIENT:	BROOKFIELD MULTIPLEX FOR PRESBYTERIAN AGED CARE		
PROJECT:	"THE TERRACES" SCOTTISH HOSPITAL, PADDINGTON		
DRAWING NO:	246MONTTP SHT 2 OF 2		
DRAWN BY:	JB MH		
BASED ON:	IACA Licence of AS4970-2009 Protection of trees on development sites		
DATE:	17/03/2015		
REV:	E	REV DATE:	29/01/2016

Attachment D: Site Establishment - Stage 1 (PM-P-2002, Rev 3)

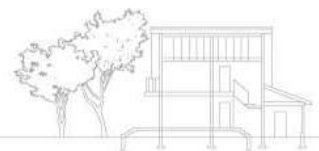

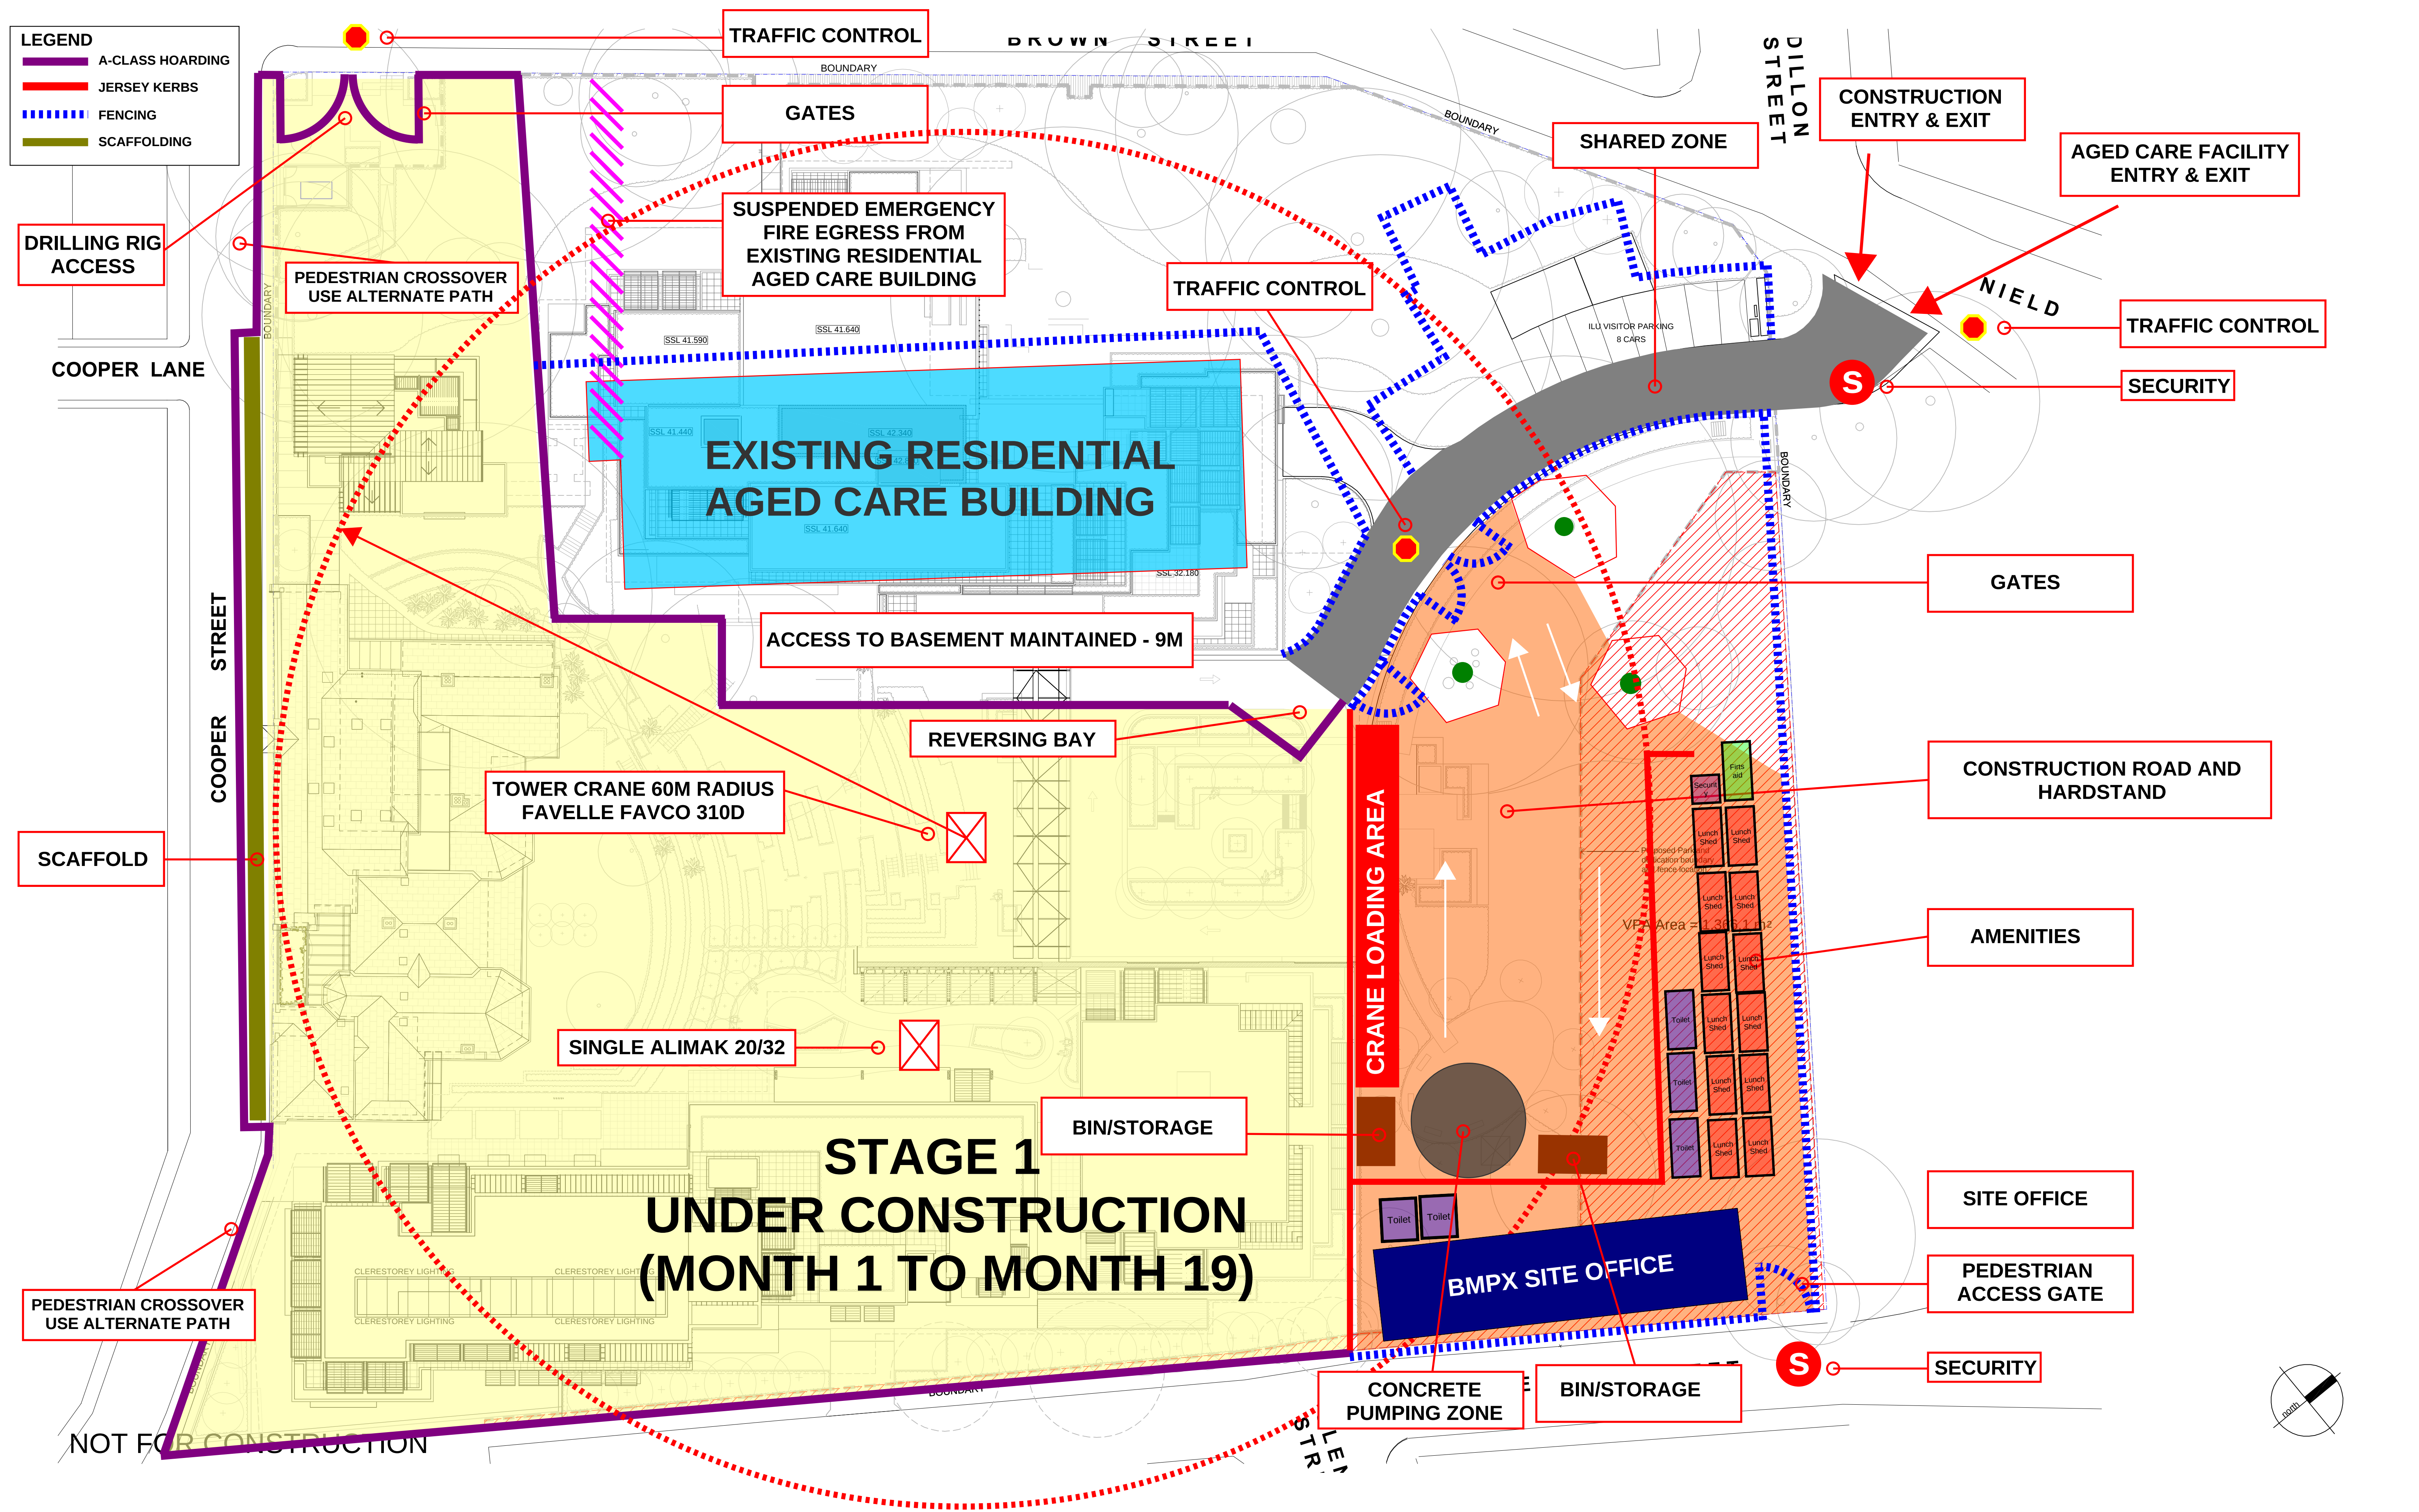


'THE TERRACES' Scottish Hospital
2 Cooper Street, Paddington


Drawing Title
Site Establishment - Stage 1
(Month 1 to Month 19)


Drawing No. PM-P-2002
Rev. 3
Scale 1:250
Date 17/09/15

Attachment E: Site Establishment - Stage 1 (PM-P-2002, Rev 4) with T5 removed

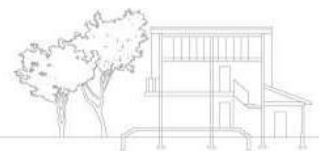

Attachment F: Site Establishment - Stage 2 (PM-P 2003, Rev 3)

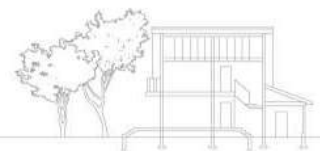

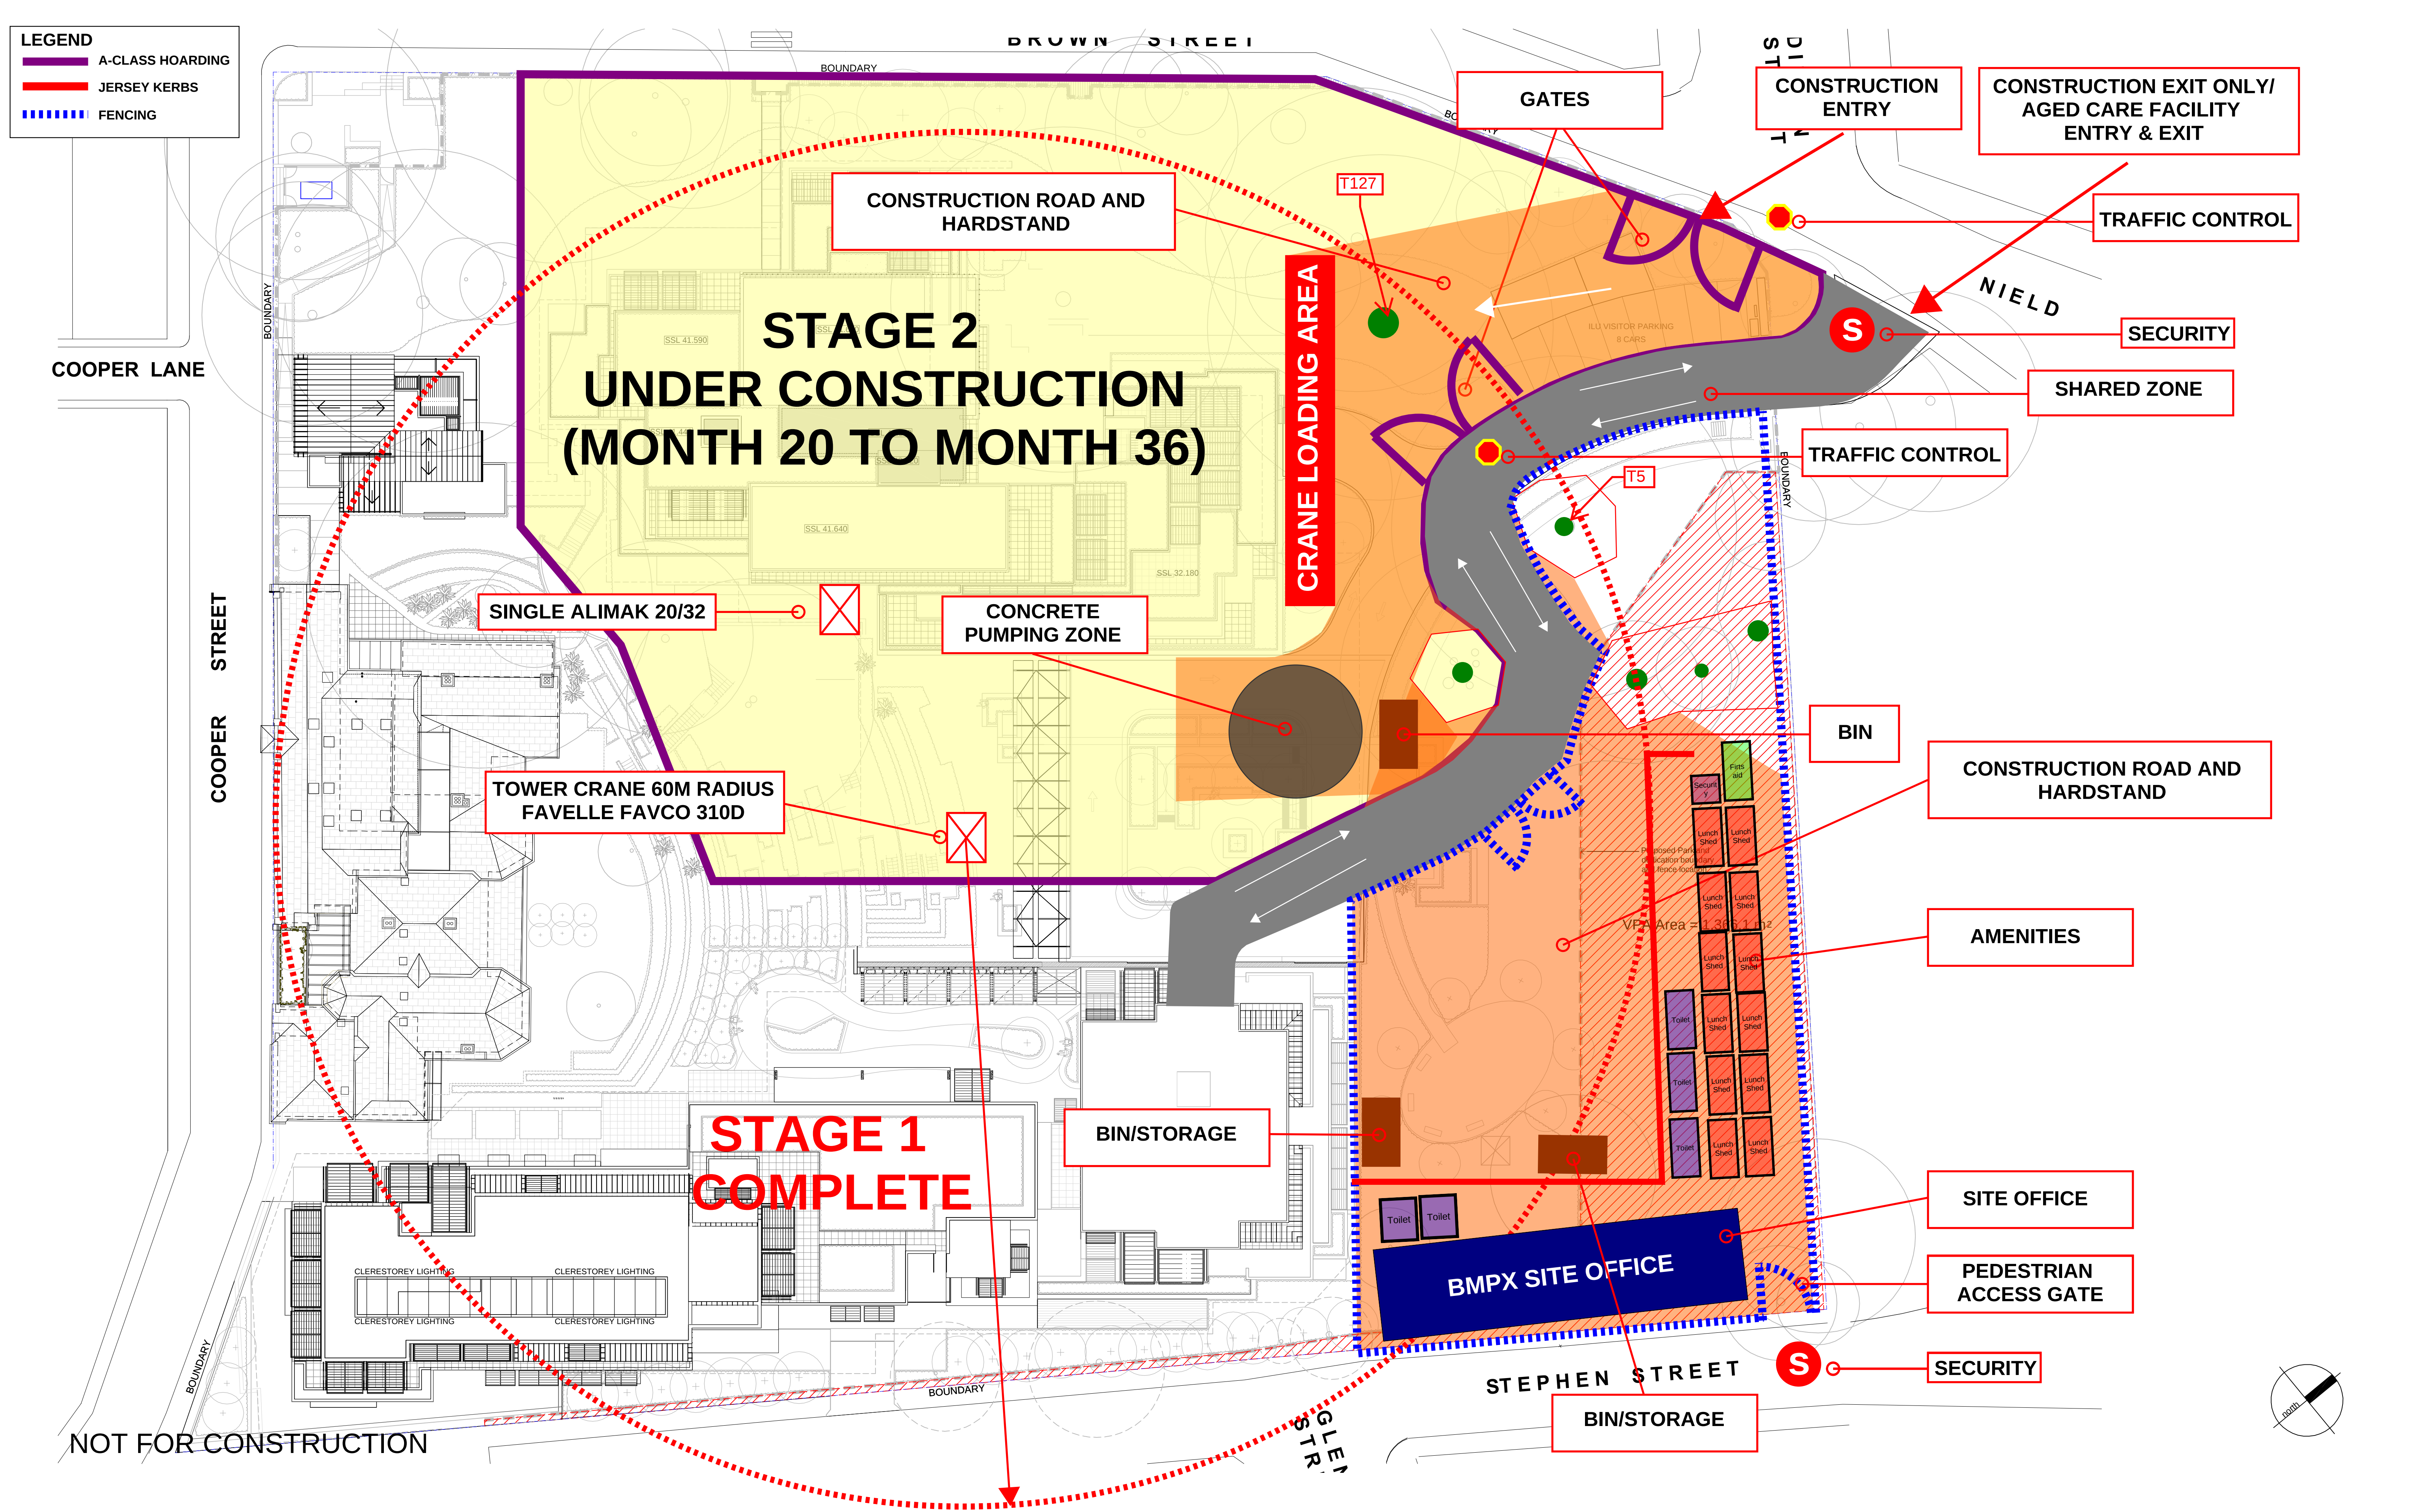

'THE TERRACES' Scottish Hospital
2 Cooper Street, Paddington

Drawing Title
Site Establishment - Stage 2
(Month 20 to Month 36)

Drawing No. PM-P-2003	Rev. 3
Scale 1:250	Date 17/09/15

Attachment G: Site Establishment - Stage 2 (PM-P 2003, Rev 4) with T5 removed

