
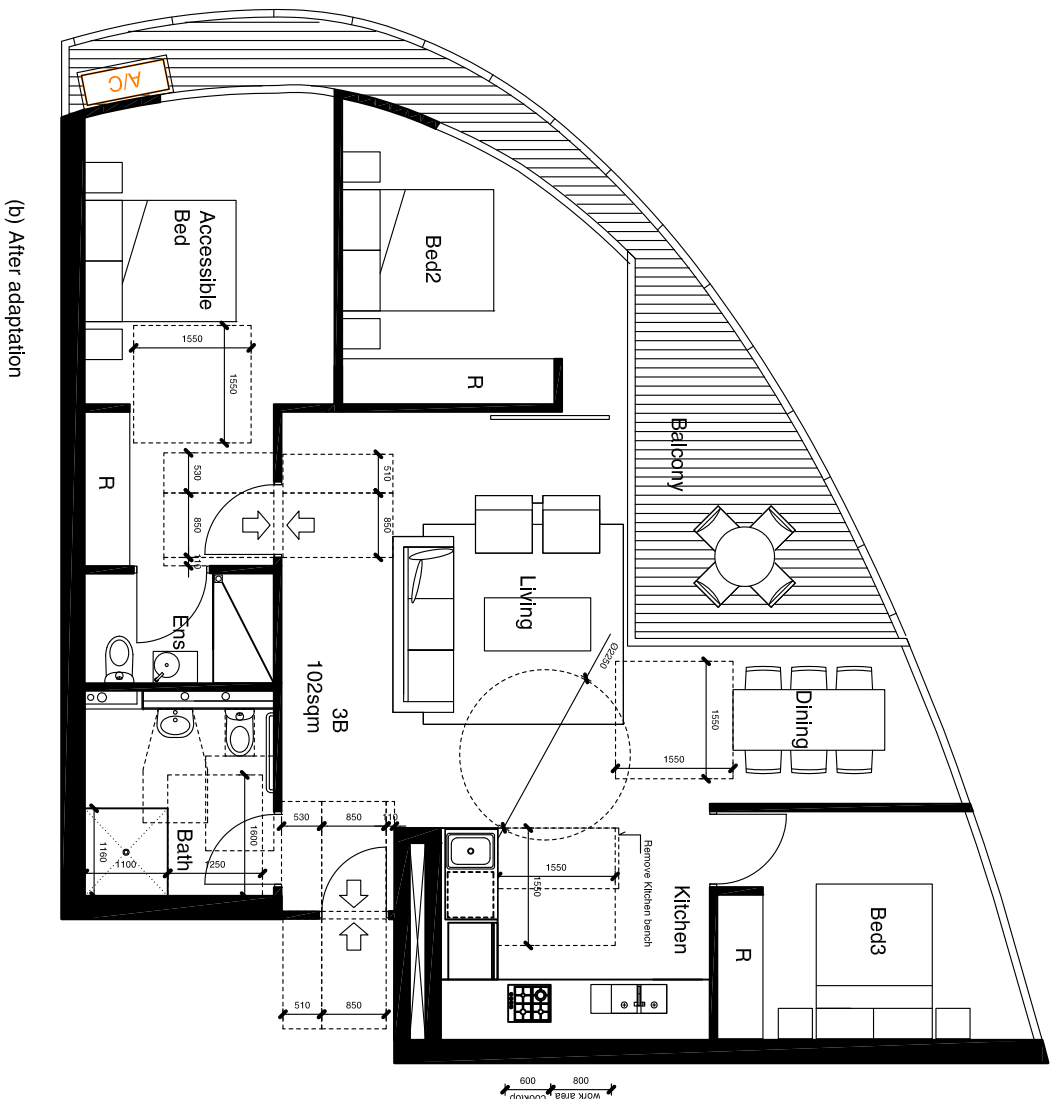
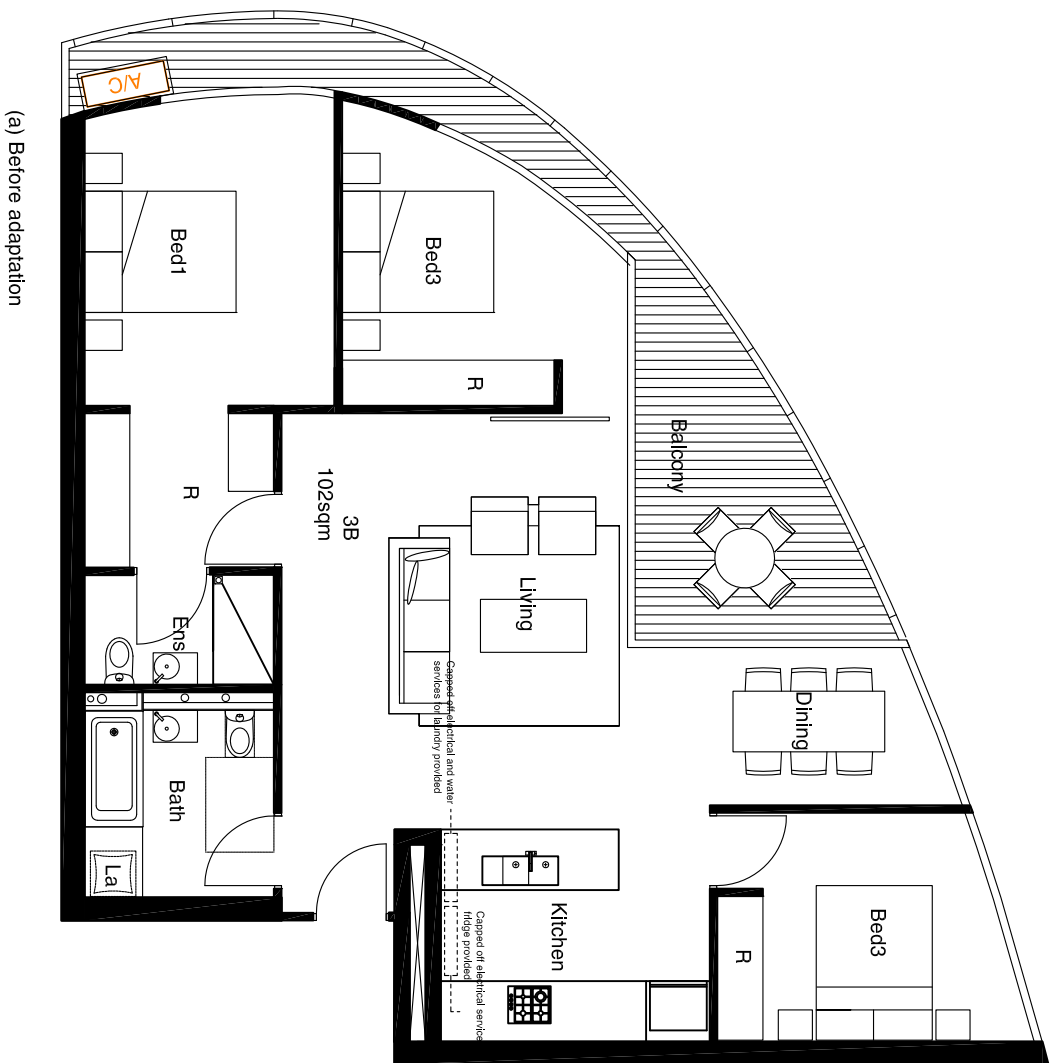


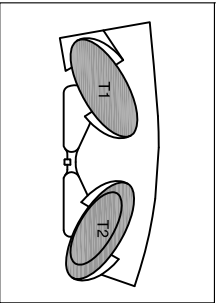

Revision Date	Description	Initial	Checked
E	20 Dec 12 DDA Using Section 75W Issue	MD	MD
P1	31 Oct 11 DDA Units	JJC	MD

Check all dimensions and the conditions prior to commencement of any work, the purchase or ordering of any materials, fittings, plant, services or equipment and the preparation of shop drawings and/or the fabrication of any components.

Do not scale drawings - refer to figured dimensions only. Any discrepancies shall immediately be referred to the architect for clarification.

Architect's drawings may not be reproduced or distributed without prior permission from the architect.

Scale	1:100	Checked
Drawn	JJC	
Project No.	S11202	
Station	DA	
Plot Date	23/2/2012 4:18:44 PM	
Plot File	S:\11202\11202\11202_Station\homework00_plot05.dwg	
Drawing No.	.. 3109.05.00.00	
	[revision]	

BATES
SMARTTM