




1 Level DA2.204 1:250 Level 11

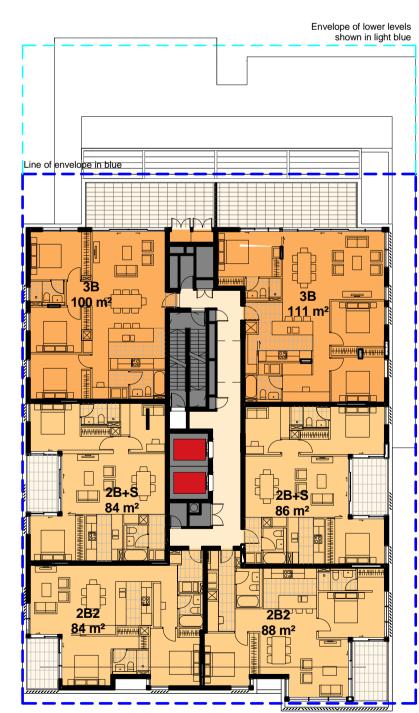

3 Level 7 DA2.204 1:250 Level 13

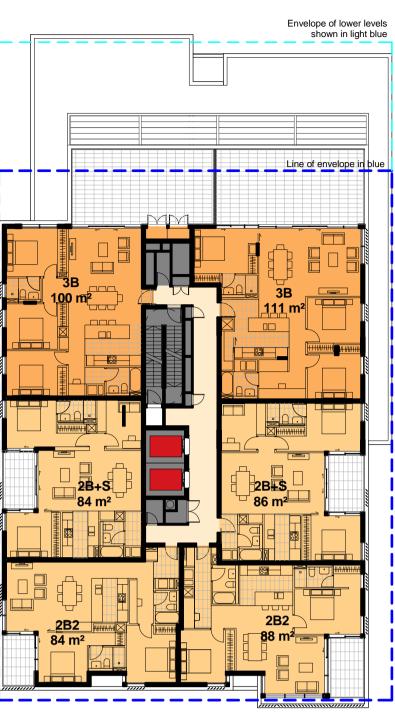

2 Level 12 DA2.204 1:250

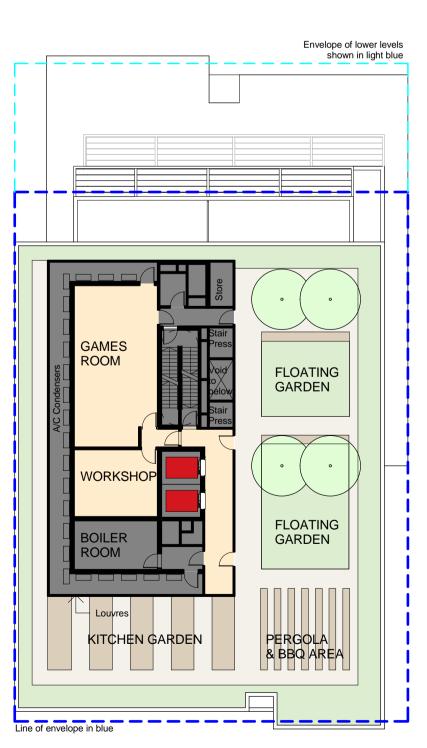

4 Plant Level
DA2.204 1:250

THIS DRAWING HAS BEEN PREPARED IN ACCORDANCE WITH DISCOVERY POINT CONCEPT PLAN URBAN DESIGN GUIDELINES

Check all dimensions and site conditions prior to commencement of any work, the purchase or ordering of any materials, fittings, plant, services or equipment and the preparation of shop drawings and or the fabrication of any components. Do not scale drawings - refer to figured dimensions only. Any discrepancies shall immediately be referred to the architect for clarification.

All drawings may not be reproduced or distributed without prior permission from the


COLOUR LEGEND:

2B 3B

RESIDENTIAL FOYER


BALCONY CORE

LIFT

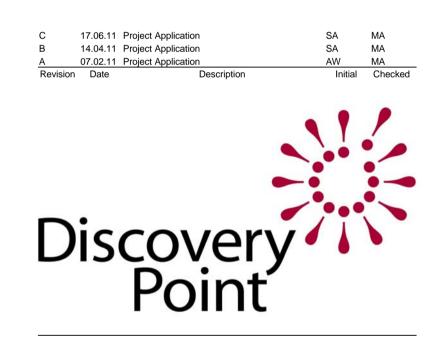

Discovery Point, Wolli Creek Stage 1

Level 11 - 13 & Plant Level Plan

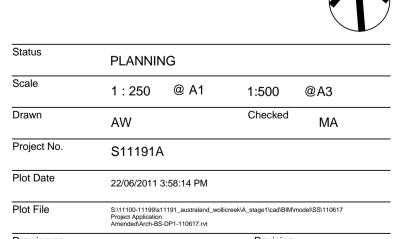

http://www.batessmart.com.au

DA2.204

Sydney 1/243 Liverpool Street East Sydney NSW 2010 Australia T 02 8354 5100 F 02 8354 5199 email syd@batessmart.com.au

Melbourne 1 Nicholson Street Melbourne VIC 3000 Australia T 03 8664 6200 F 03 8664 6300 email mel@batessmart.com.au http://www.batessmart.com.au

Bates Smart Pty Ltd ABN 70 004 999 400

