


3. Brodie Spark Drive and Discovery Place Corner Detail


Variation Description	PDP Corner Detail implemented to intersection of Brodie Spark Drive and Discovery Place with minor amendments to suit site conditions. Materials: As per PDP Technical Manual, Corner Detail p99
PDP Reference	Rockdale City Council, Draft Wolli Creek and Bonar Street Precinct PDP Technical Manual May 2011, p99
Variation Reason	Paving banding on ends of corner detail adjusted to align with proposed palm position (Brodie Spark Drive) and bio-filtration street planter (Discovery Place).
Variation Justification	Realigned paving banding and corner paving reads more cohesively with the streetscape design.

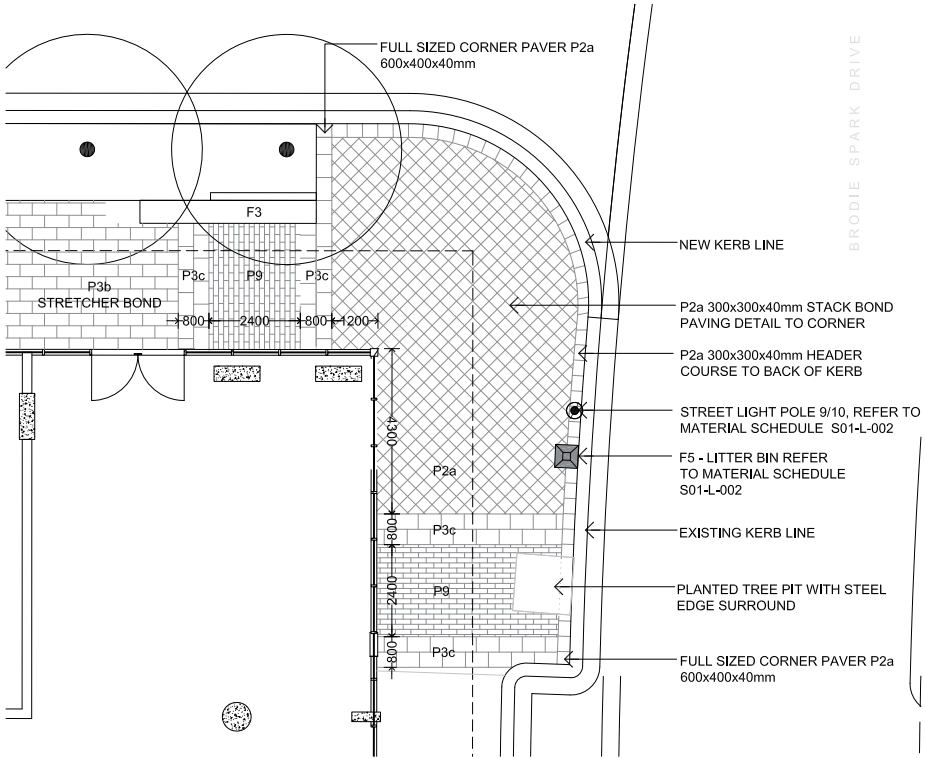

Detail Paving Layout - Corner Detail Brodie Spark Drive and Discovery Place 1:200

4. Discovery Place Paved Road Cross-over

Variation Description	Granite unit pavers in roadway proposed to main station connection road cross-over on Discovery Place to highlight main station connection Material: P6a Granite Road Paving, 100mm x 200mm x 80mm, Diamond Black, Herringbone Paving Pattern
PDP Reference	
Variation Reason	Paved roadway proposed to highlight main pedestrian walkway connection through Stage 1 to Station Entry - Discovery Walk (as proposed in Concept Masterplan).
Variation Justification	Paved roadway to read cohesively with Discovery Walk and connection to magdalene terrace. Paved roadway proposed to aid in traffic control, highlighting section of road as shared pedestrian zone. Paving to be in accordance with civil engineers detail and specification for trafficable paving.

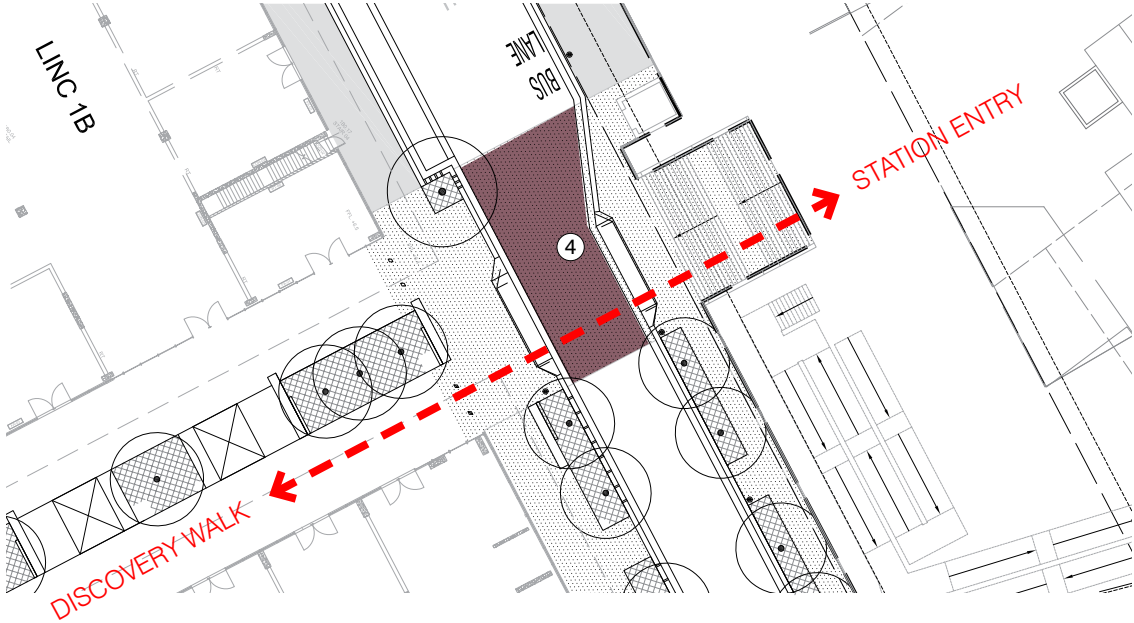

Detail Paving Layout - Discovery Place / Discovery Walk main cross over 1:500

Client	Town Planning	Architect	Landscape Architect	Project	Document Title	Project No.	Revision no.	Drawing No.
				Discovery Point, Wolli Creek	Landscape PDP Variations Stage 1 and Stage 6 Works	1002	A	010
						Scale	Date	
						1:500	17.11.11	
						Dwg Status	For Discussion	