


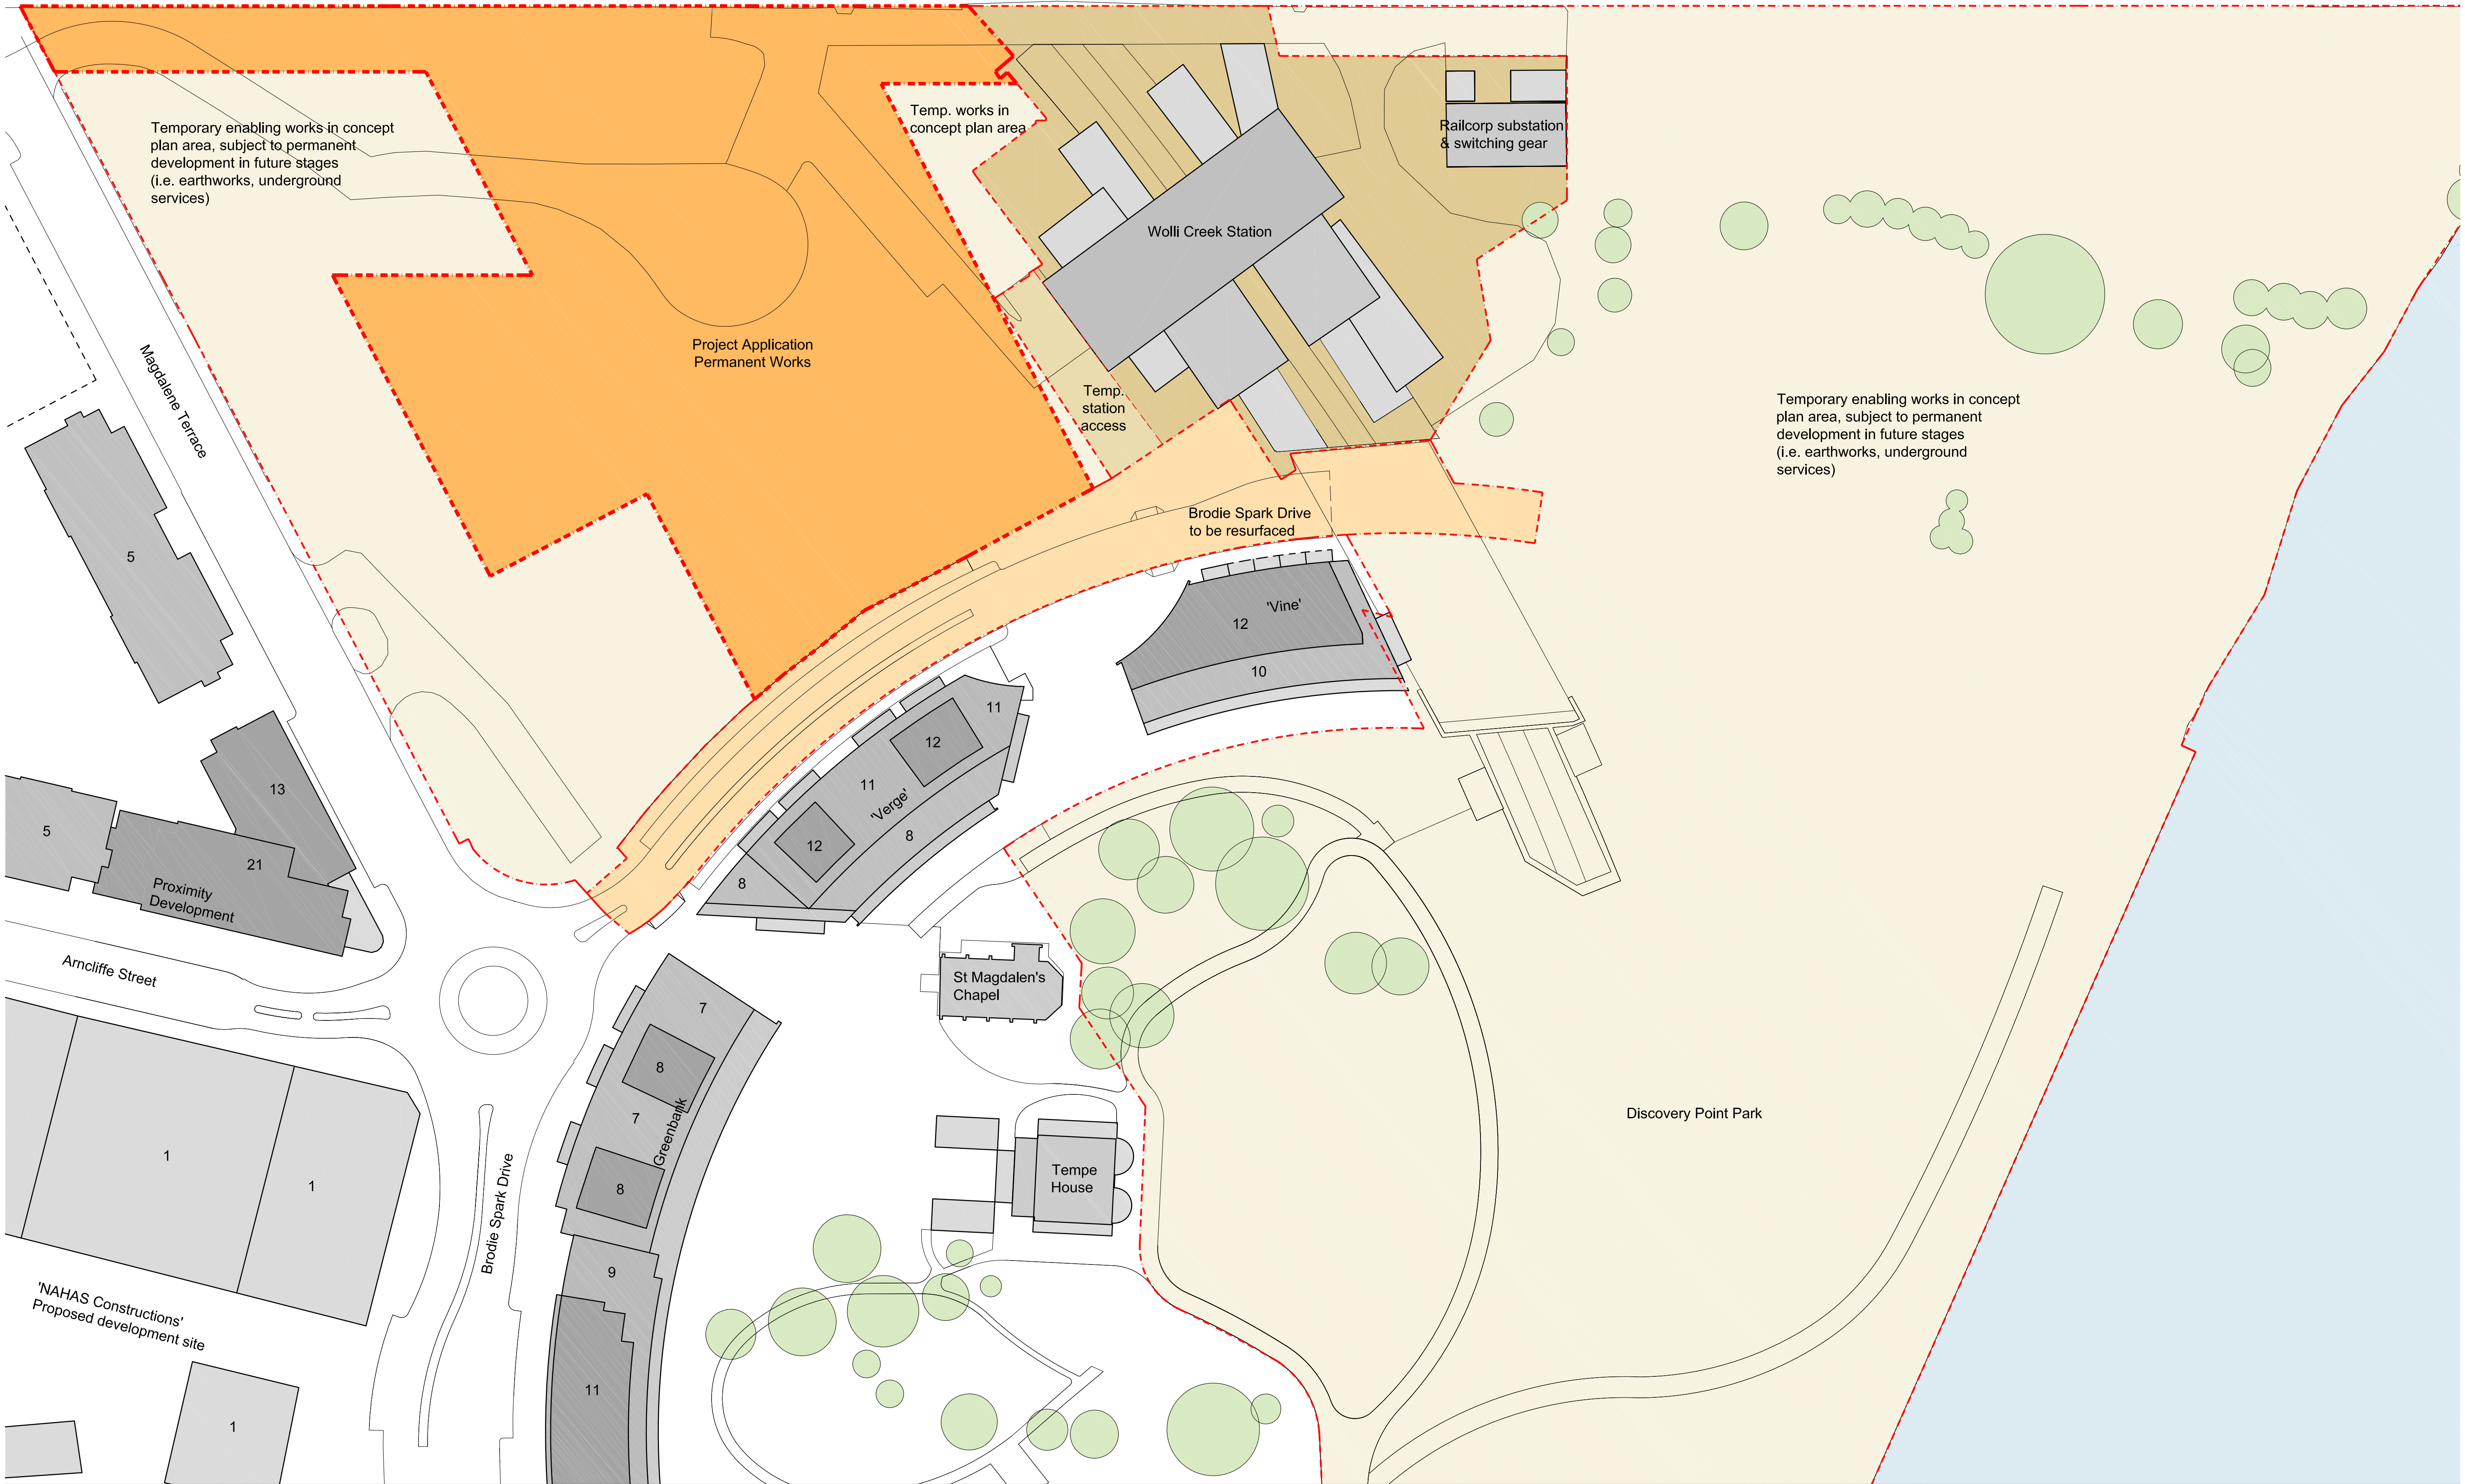


- KEY**
- Concept Plan Boundary
 - Project application permanent works
 - Brodie Spark Drive to be resurfaced
 - Woll Creek Station
 - Temporary works to provide access to Woll Creek Station
 - Temporary enabling works in concept plan area, subject to permanent development in future stages (i.e. earthworks, underground services)

D	06.08.12	Temporary Park Removed	AW	MA
C	17.06.11	Park Works Excluded	ST	MA
B	16.03.11	Park Works Included	ST	MA
A	07.02.11	PROJECT APPLICATION	ST	MA
Revision	Date	Description	Initial	Checked

Discovery Point, Woll Creek
Stage 1
Location Plan

THIS DRAWING HAS BEEN PREPARED IN ACCORDANCE WITH DISCOVERY POINT CONCEPT PLAN URBAN DESIGN GUIDELINES. Check all dimensions and site conditions prior to commencement of any work, the purchase or ordering of any materials, fittings, plant, services or equipment and the preparation of shop drawings and/or the fabrication of any components. Do not scale drawings - refer to figured dimensions only. Any discrepancies shall immediately be referred to the architect for clarification. All drawings may not be reproduced or distributed without prior permission from the architect.

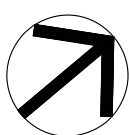

Scale	1:500 @ A1, 1:1000 @ A3		
Drawn	AV	Checked	MA
Project No.	S11191A		
Status	FOR APPROVAL		
Plot Date	17/8/2012 4:01:22 PM		
Plot File	S:\11100-11199\11191_australand_wollcreek\A_stage1\cad\p1c\drawing_rsl\DA\DA1-001.dwg		
Drawing No.	Revision		
DA1-001		D	

Melbourne 1 Nicholson Street
Melbourne VIC 3000 Australia
T 03 8664 6200 F 03 8664 6300
email melb@batesmart.com.au
http://www.batesmart.com.au

Sydney 1/243 Liverpool Street
East Sydney NSW 2010 Australia
T 02 8354 5100 F 02 8354 5199
email syd@batesmart.com.au
http://www.batesmart.com.au

Bates Smart Pty Ltd ABN 70 004 999 400




Check all dimensions and site conditions prior to commencement of any work, the purchase or ordering of any materials, fittings, plant, services or equipment and the preparation of shop drawings and or the fabrication of any components.

Do not scale drawings - refer to figured dimensions only. Any discrepancies shall immediately be referred to the architect for clarification.

All drawings may not be reproduced or distributed without prior permission from the architect.

COLOUR LEGEND:

- CARPARK
- CORE
- LIFT
- UNUSED CARPARK FOR FUTURE STAGES
- EXISTING CARPARK

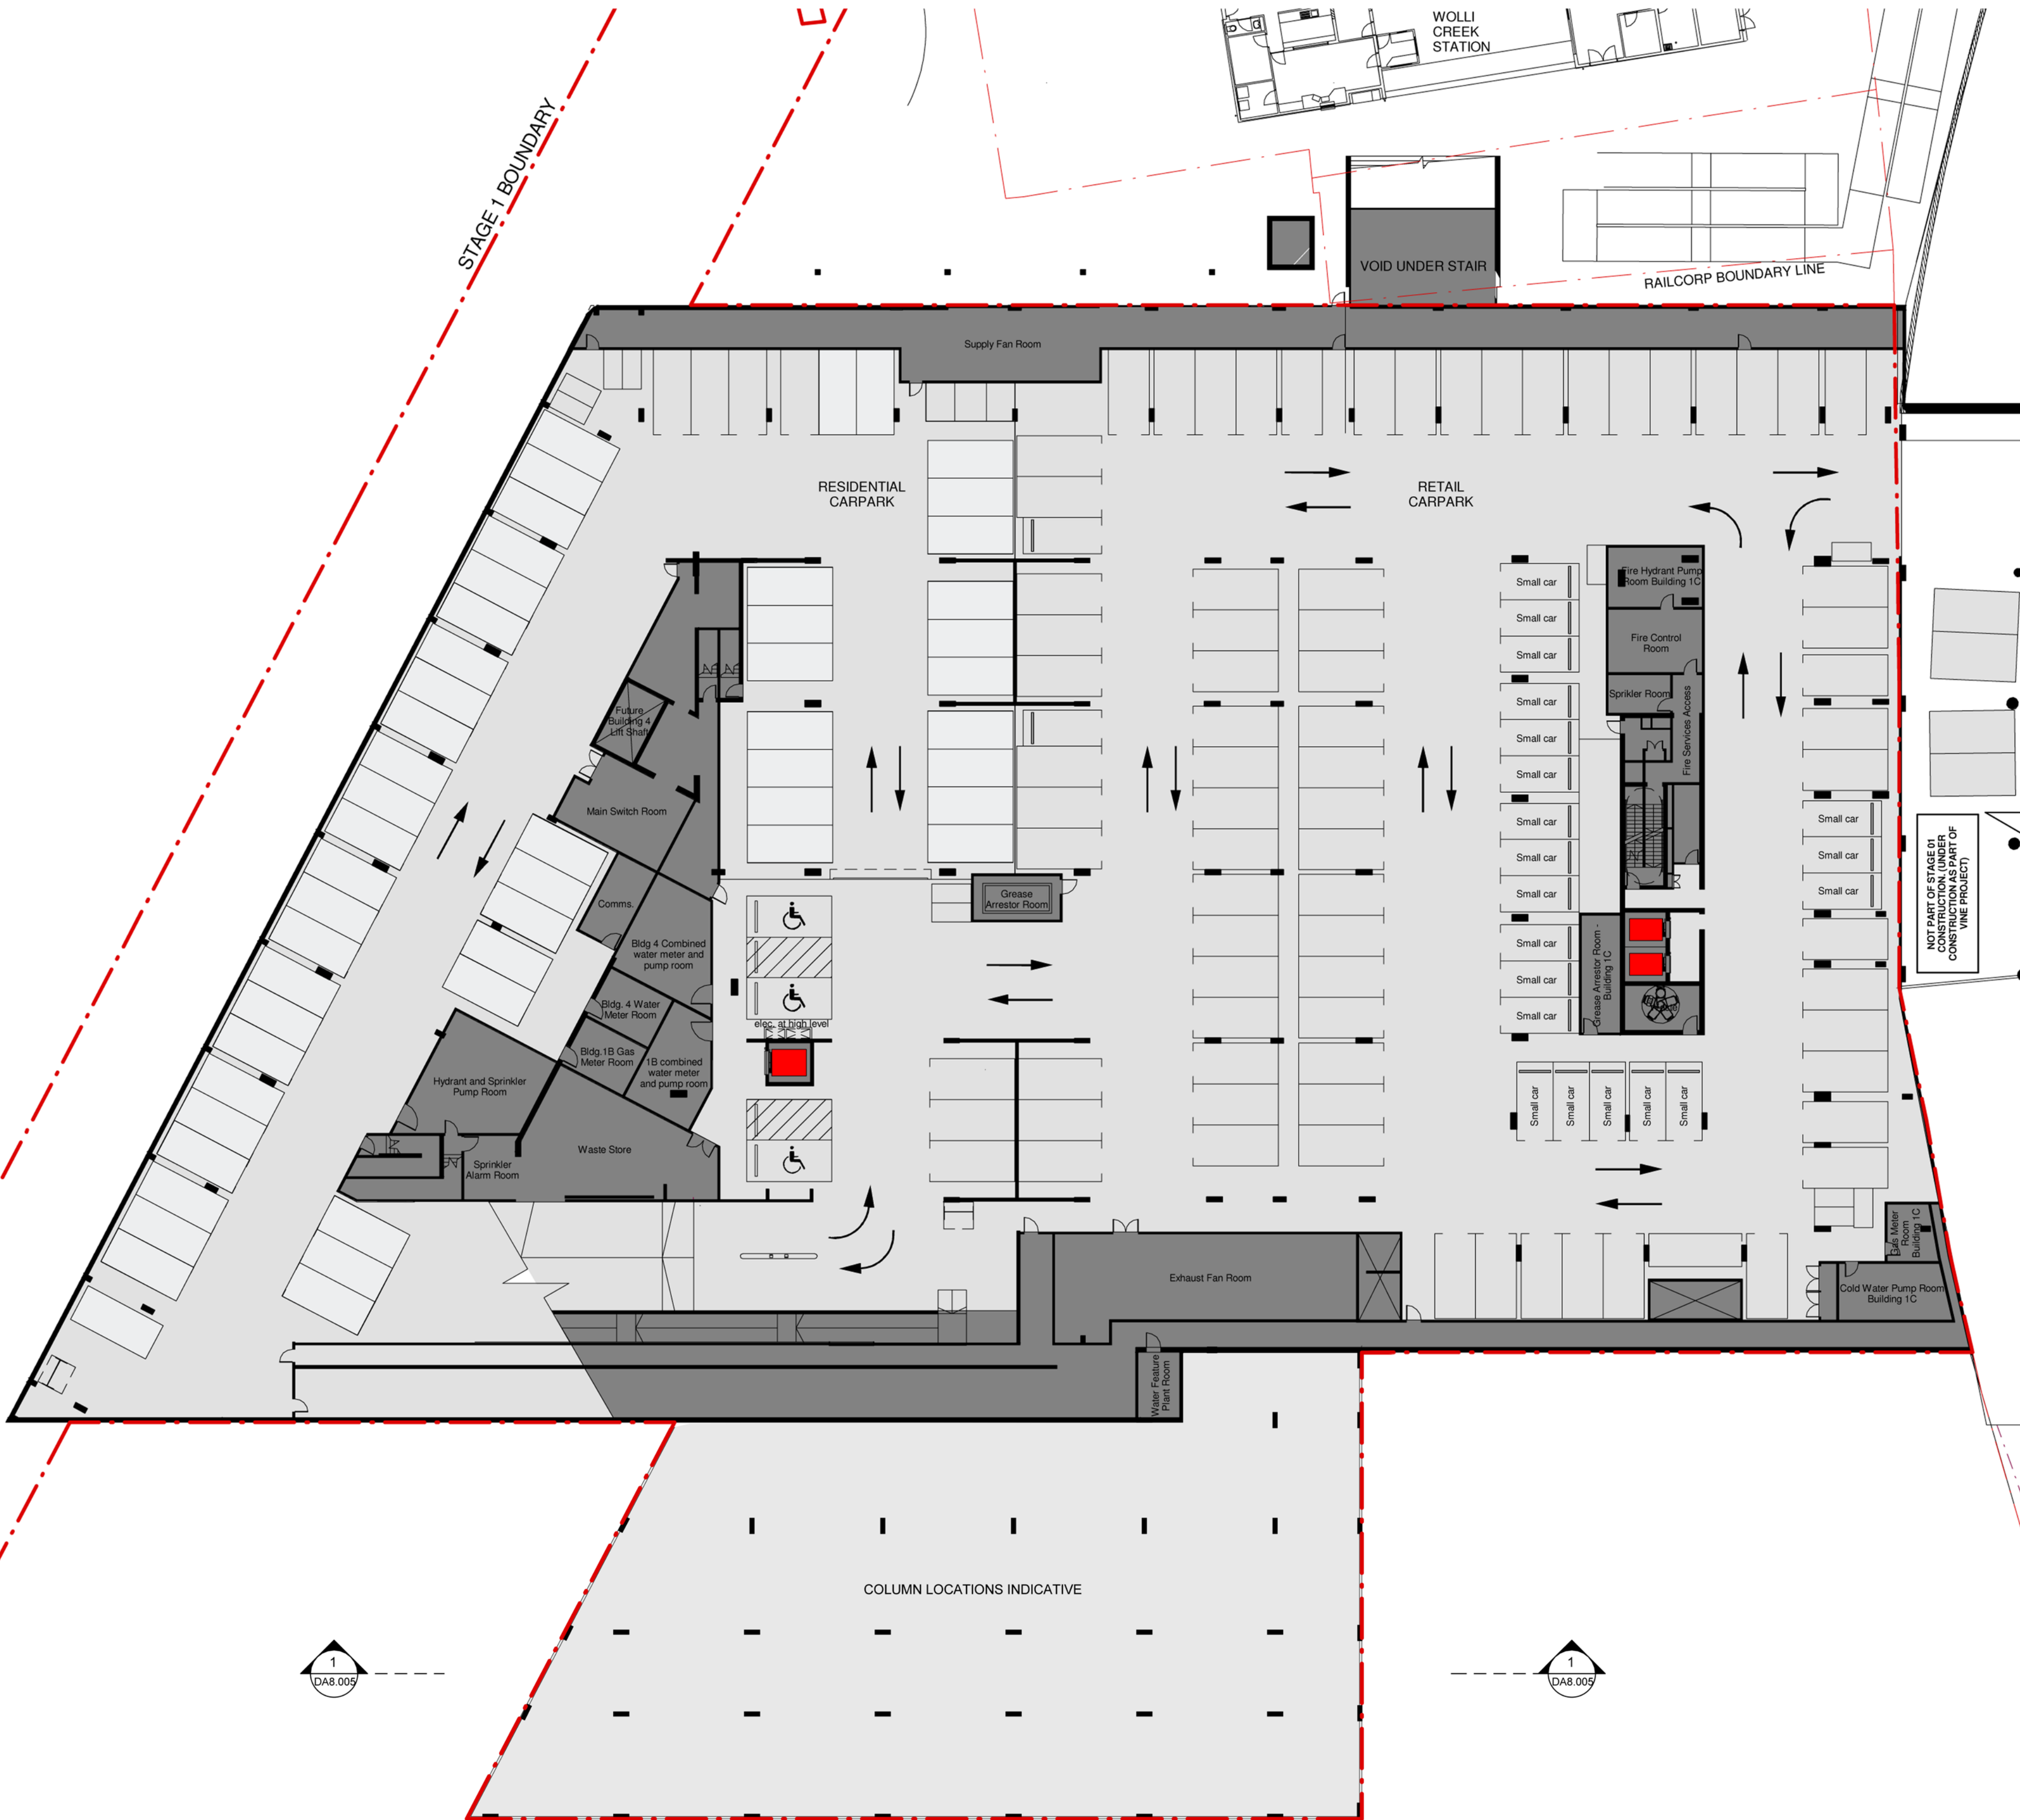

E	08.08.12	Carpark Extent Revised	AW	MA
C	11.11.11	Parking Layout Revised	DL	MA
B	13.04.11	Project Application	SA	MA
A	07.02.11	Project Application	AW	MA
Issue	Date	Description	Initial	Checked



Linc
Discovery Point, Wolli Creek

Basement Level B0 Part Plan (West)

Status	FOR APPROVAL
Scale	1 : 250 @ A1 1:500 @A3
Drawn	AW Checked MP
Project No.	S11191A
Plot Date	8/08/2012 3:45:37 PM
Plot File	C:\Temp\ARCH\BS-CP_1\WAY.rvt

Drawing no.	Revision
DA2.101	D

Melbourne 1 Nicholson Street
Melbourne VIC 3000 Australia
T 03 8664 6200 F 03 8664 6300
email: mel@batesmart.com.au
http://www.batesmart.com.au

Sydney 1/243 Liverpool Street
East Sydney NSW 2010 Australia
T 02 8354 5100 F 02 8354 5199
email: syd@batesmart.com.au
http://www.batesmart.com.au

Bates Smart Pty Ltd ABN 70 004 999 400

BATESSMART™

Do not scale drawings - refer to figured dimensions only. Any discrepancies shall immediately be referred to the architect for clarification.

COLOUR LEGEND:

- RESIDENTIAL FOYER
 RETAIL
 LOADING
 CARPARK
 CORE
 EXISTING CARPARK

F	08.08.12	Temporary Park Removed	AW	MA
E	15.11.11	Kiss'n'ride labelled	DL	MA
D	11.11.11	Basement Access Amended	DL	MA
C	17.06.11	Project Application	SA	MA
B	13.04.11	Project Application	SA	MA
A	07.02.11	Project Application	AW	MA
Revision	Date	Description	Initial	Checked



Discovery
Point

Linc
Discovery Point, Wolli Creek

Ground Level Plan



Status	PLANNING		
Scale	1 : 250	@ A1	1:500 @A3
Drawn	AW	Checked	MP
Project No.	S11191A		
Plot Date	15/11/2011 2 50 59 PM		
Plot File	C:\Temp\ARCH\B5-DP1_ALA.rvt		

Drawing no.	Revision
DA2.200	F

Melbourne 1 Nicholson Street
Melbourne VIC 3000 Australia
T 03 8664 6200 F 03 8664 6300
email mel@batesmart.com.au
<http://www.batesmart.com.au>


Sydney 1/243 Liverpool Street
East Sydney NSW 2010 Australia
T 02 8354 5100 F 02 8354 5199
email syd@batesmart.com.au
<http://www.batesmart.com.au>

Bates Smart Pty Ltd ABN 70 004 999 400

BATESSMART™



1 Section 3

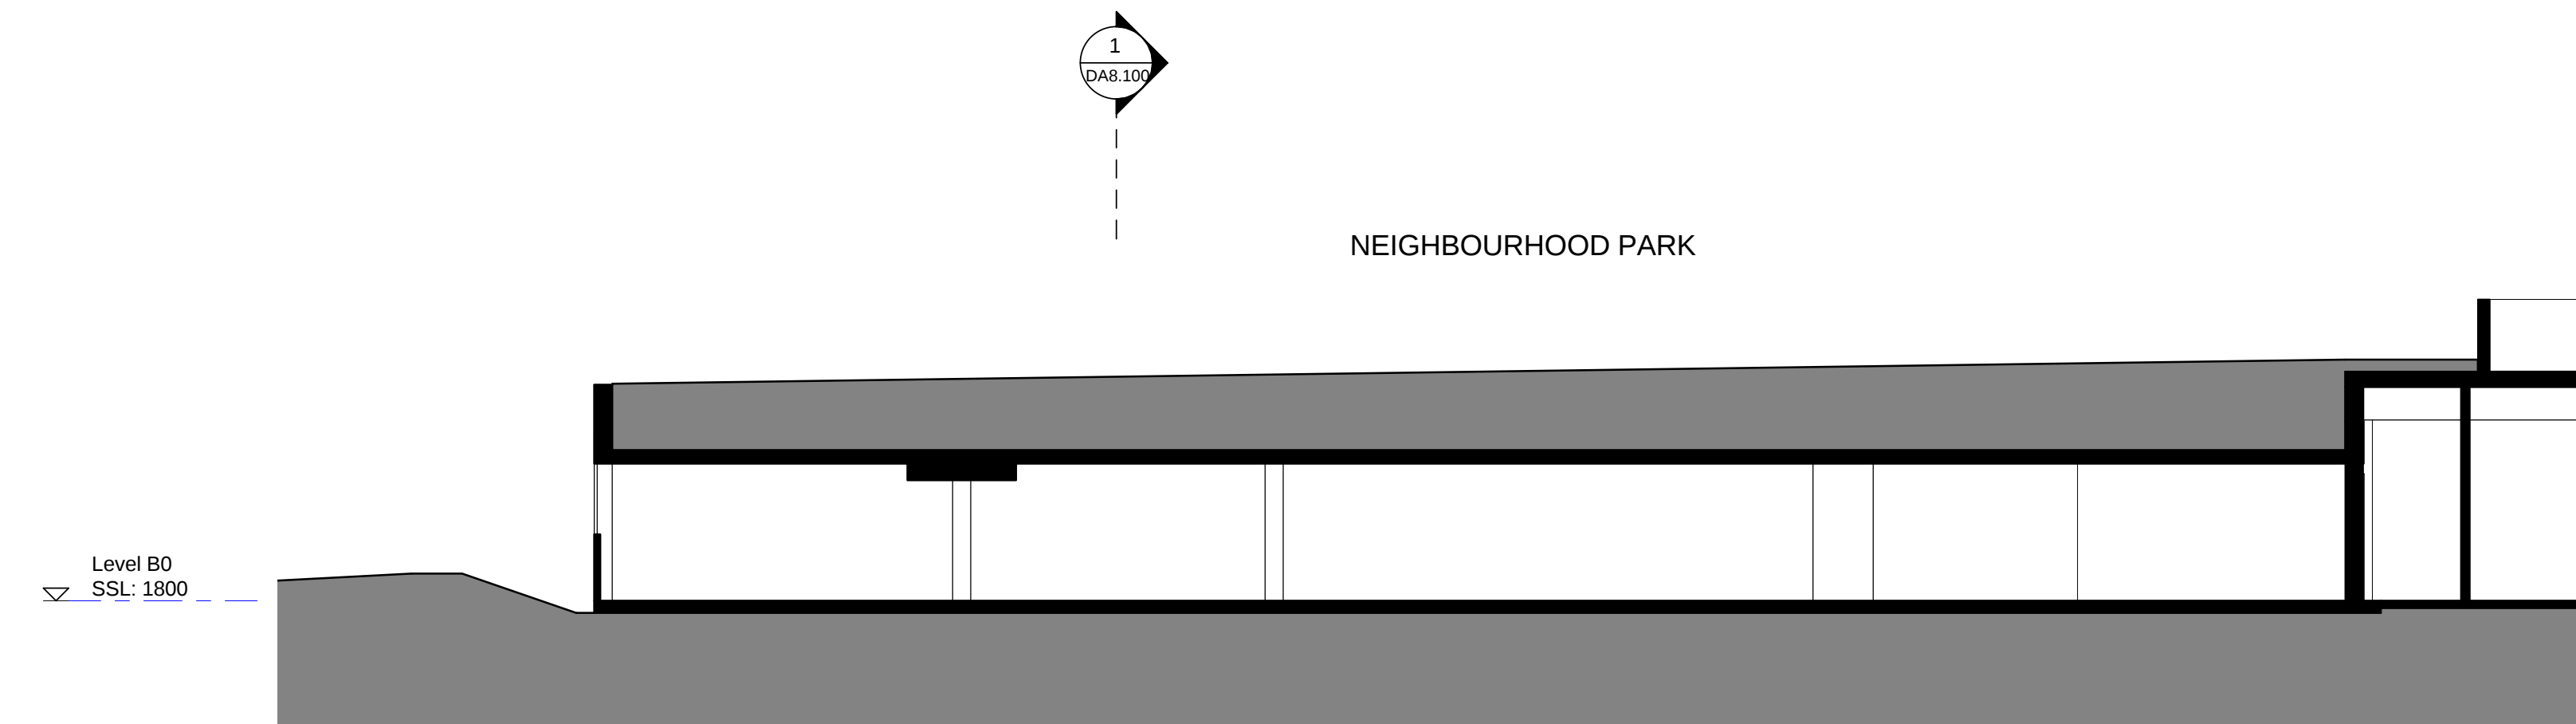


2 Section F

Check all dimensions and site conditions prior to commencement of any work, the purchase or ordering of any materials, fittings, plant, services or equipment and the preparation of shop drawings and or the fabrication of any components.

Do not scale drawings - refer to figured dimensions only. Any discrepancies shall immediately be referred to the architect for clarification.

All drawings may not be reproduced or distributed without prior permission from the architect.

KEY PLAN:

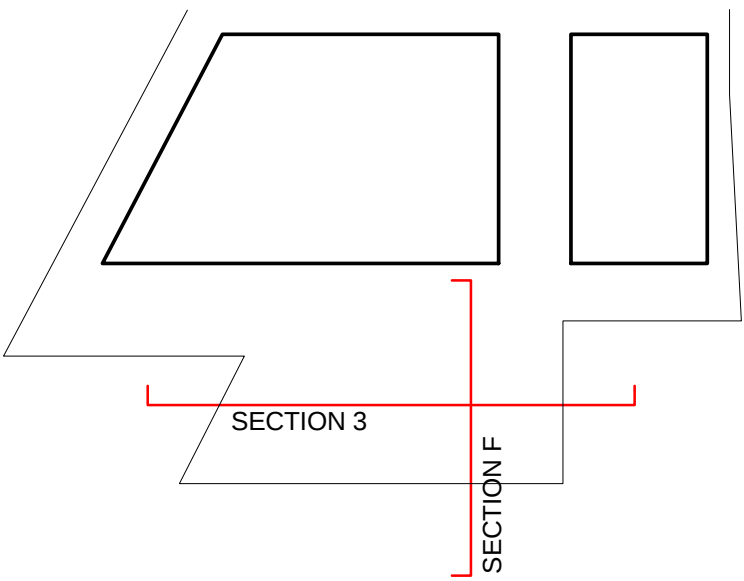

A	08.08.12	Carpark Extent Revised	AW	MA
Issue	Date	Description	Initial	Checked



Linc
Discovery Point, Wolli Creek
Sections 3 and F

Status	FOR APPROVAL		
Scale	1:100	@	A1
Drawn	AW	Checked	MP
Project No.	S11191A		
Plot Date	15/09/2012 11:13:05 AM		
Plot File	C:\Temp\ARCH\85-SP1_WAY.rvt		

Drawing no.	Revision
DA8.100	A
Melbourne 1 Nicholson Street Melbourne VIC 3000 Australia T 03 8664 6200 F 03 8664 6300 email mel@batesmart.com.au http://www.batesmart.com.au	Sydney 1/243 Liverpool Street East Sydney NSW 2010 Australia T 02 8354 5100 F 02 8354 5199 email syd@batesmart.com.au http://www.batesmart.com.au

Bates Smart Pty Ltd ABN 70 004 999 400

BATESSMART™