


Section GG - Discovery Walk

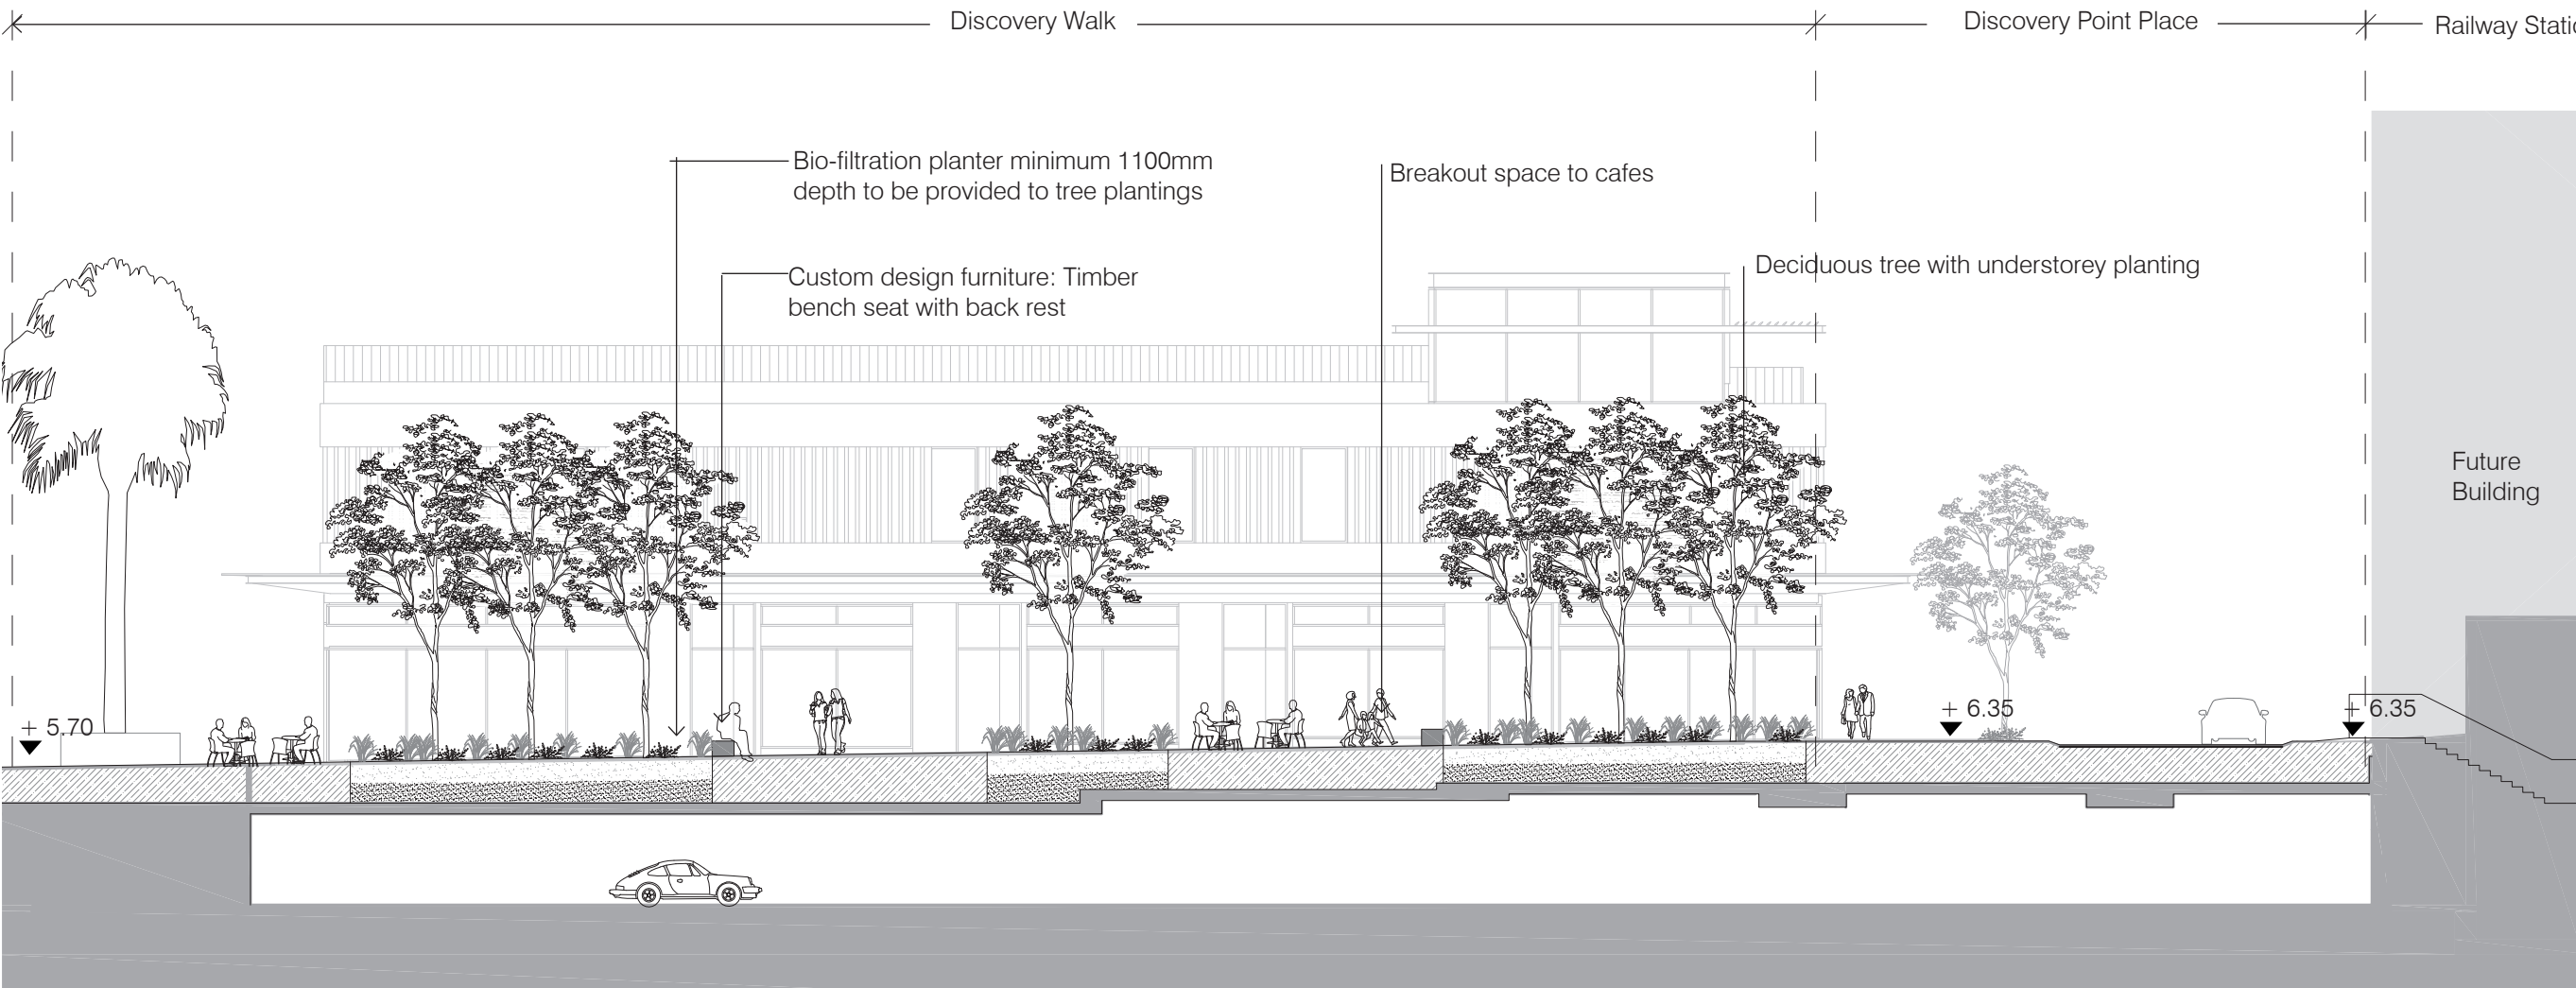

Elevation GG - Neighbourhood Park

Trees / Canopy Species			
Species Name	Common Name	Native species	Mature Ht
Eucalyptus grandis	Flooded Gum	x	30m
Eucalyptus piperita	Sydney Peppermint	x	12-30m
Elaeocarpus reticulatus	Blueberry Ash	x	6-12m
Flindersia australis	Crows Ash	x	20-35m
Flindersia xanthoxyla	Yellow-wood	x	20-35m
Jacaranda mimosifolia	Jacaranda		10-15m
Livistona australis	Cabbage Tree Palm	x	20-25m
Platanus acerifolia	Plane Tree		15-20m
Platanus digitala	Plane Tree		15-20m
Sapium sebiferum	Chinese Tallow Tree		8-10m
Waterhousia floribunda	Weeping Lilly Pilly	x	15-20m
Shrubs			
Species Name	Common Name	Native species	Mature Ht x Sp
Acmena ‘Allyns Magic’	Dwarf Lily Pilly	x	1m
Lepidozamia peroffskyana	Pineapple Zamia	x	1m x 1.2m
Callistemon ‘White Anzac’	Callistemon	x	1-1.5m
Callistemon citrinus	Crimson bottlebrush	x	2m
Ceratopetalum gummiferum	New South Wales Christmas Bush	x	3-4m
Syzygium ‘boomer’	Lily Pily	x	1m x 1.2m
Syzygium ‘royal flame	Lily Pily	x	1.5m x 1.5m
Westringia fruticosa	coastal rosemary	x	0.8m x 1m
Zamia furfuracea	Cardboard Cycad		1.2m x 1m
Groundcovers			
Species Name	Common Name	Native species	Mature Ht x Sp
Agapanthus species	Agapanthus		0.5-1m
Ajuga reptans	Bugleweed		0.5m
Clivia miniata	Bush Lily		0.4m
Crinum pedunculatum	Beach Lily	x	1.5m
Dianella caerulea	Paroo Lily	x	0.3-0.5m
Dianella revoluta	Paroo Lily	x	0.3-0.5m
Dianella ‘silver streak’	Paroo Lily	x	0.3m
Dieties grandiflora	Wild Iris		0.5-0.7m
Doryanthes excelsa	Gymea Lily	x	1.5m x 2.5m (flower spikes to 5m HT)
Hardenbergia violacea	Native Sarsaparilla	x	(vine)
Hibbertia scandens	Snake Vine	x	(vine)
Isolepis nodosa	Club Rush	x	0.5-0.7m
Lomandra tanika	Mat Rush	x	1.2m x 1m
Liriope muscari	Lily turf		0.45m
Philodendron xanadu	dwarf philodendron		0.5-0.75m
Scaevola aemula ‘summertime blues’’	Fairy fan flower		0.5-0.7m
Trachelospermum jasminoides	Star Jasmine		0.3m (vine)
Viola hederacea	Native Violet	x	0.3m

Indicative Planting Schedule. Excludes Street Trees to Brodie Spark Drive, Discovery Place and Spark Lane.

All plants to be a minimum semi-advanced (150mm pot) at time of installation in accordance with the Rockdale City Council Landscape Technical Specification Appendix B - Plant Lists.



Livistona australis



Platanus acerifolia



Jacaranda mimosifolia



Eucalyptus grandis




Lepidozamia peroffskyana



Liriope muscari



Trachelospermum
jasminoides

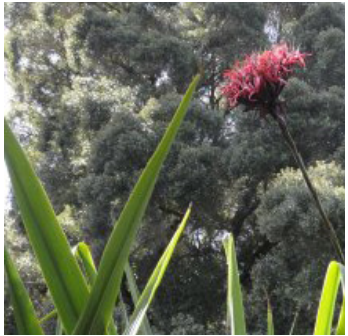

Doryanthes excelsa



Westringia fruticosa