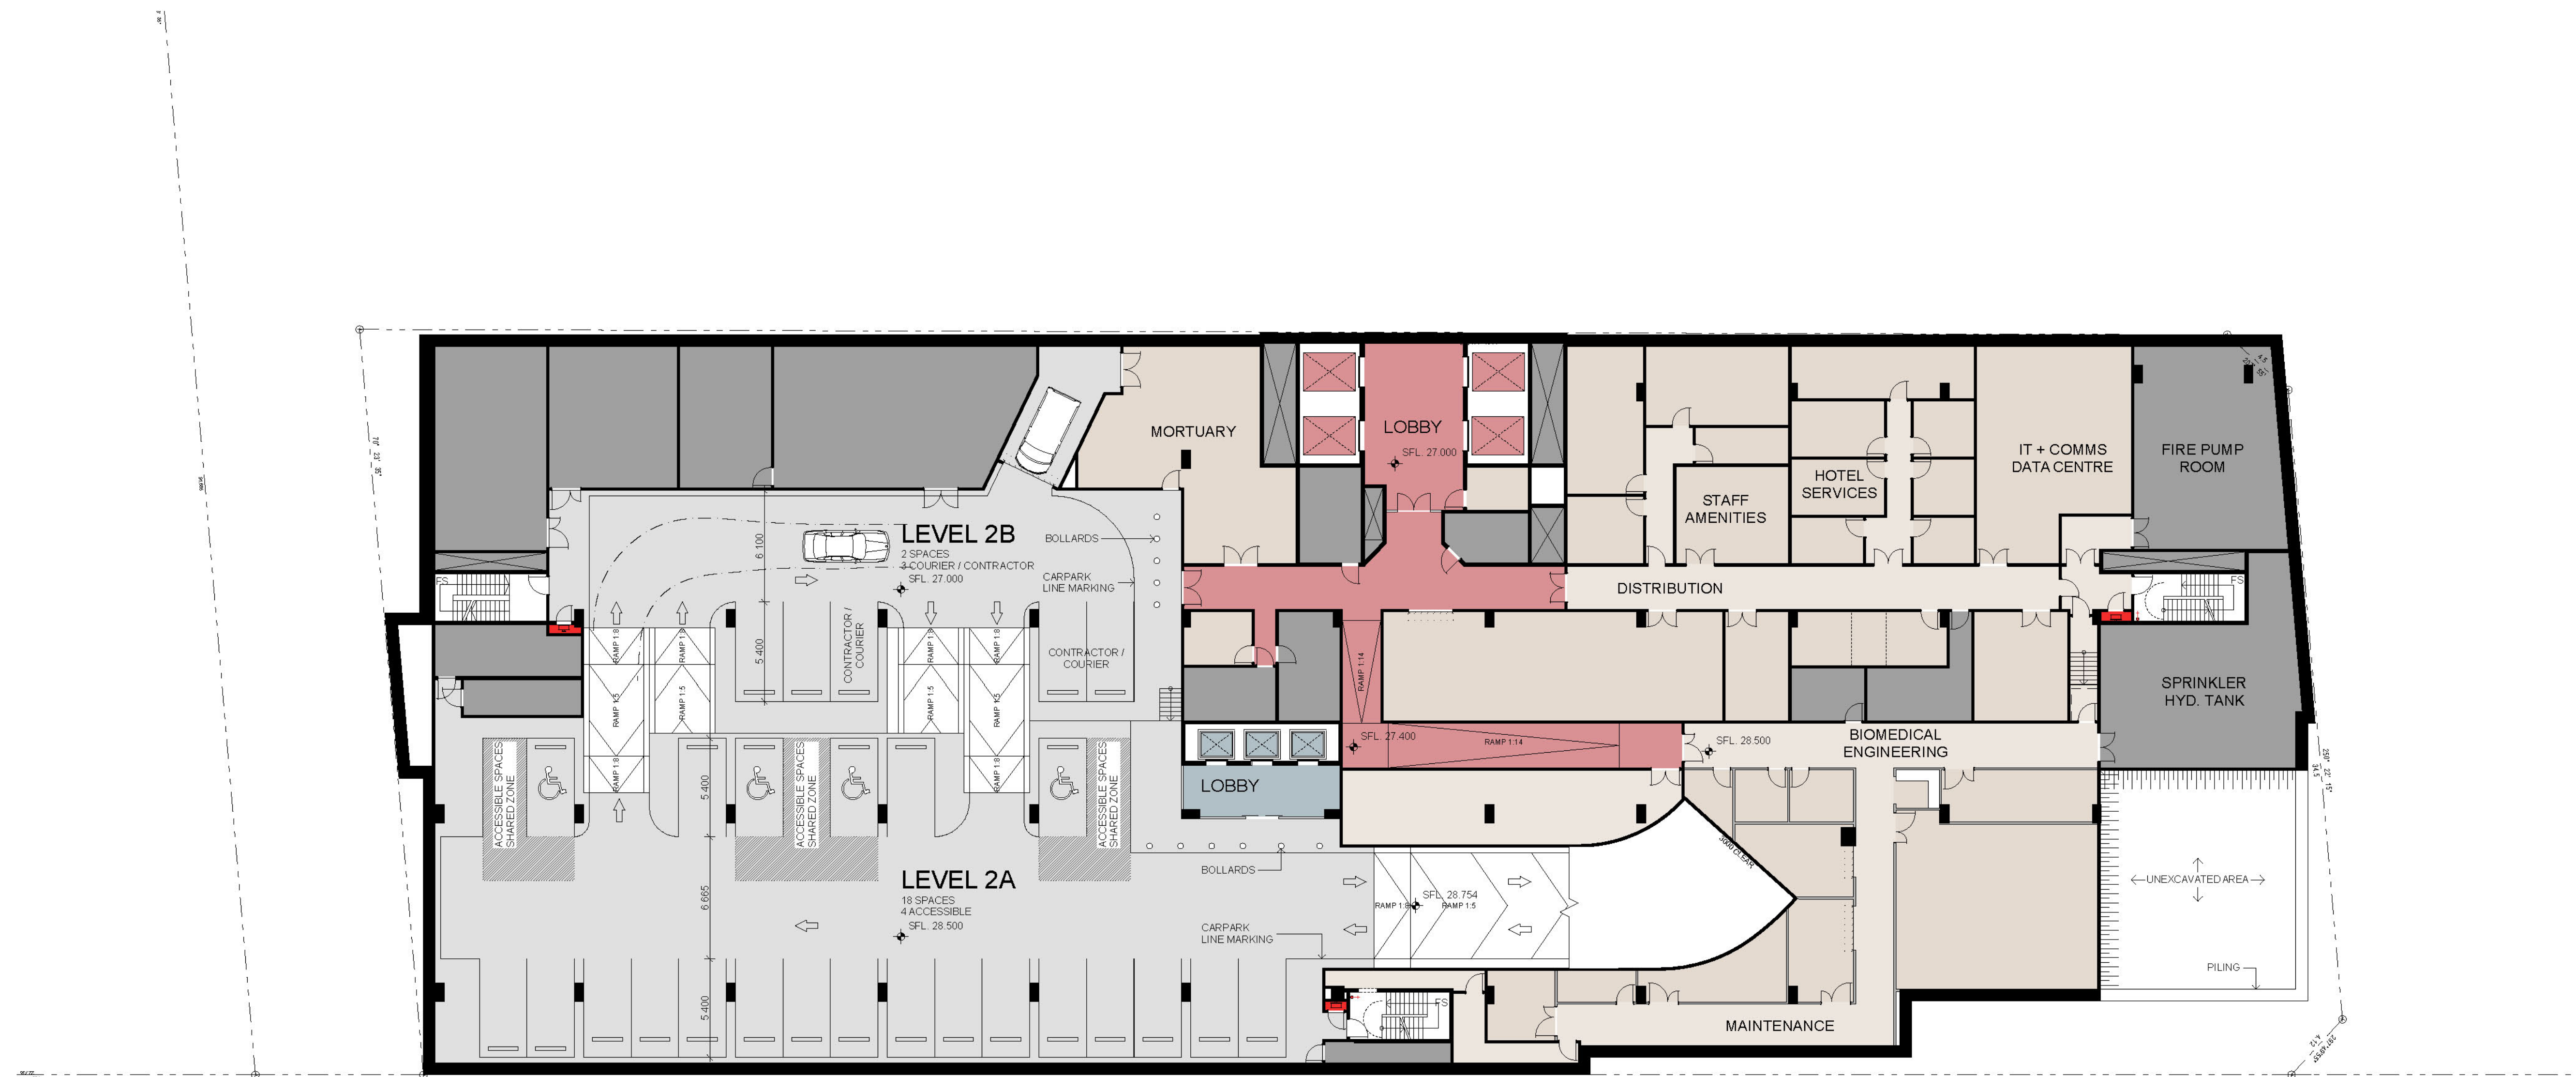


THIS DOCUMENT IS THE COPYRIGHT OF RICE DAUBNEY (NSW) Pty. Ltd.
ALL INFORMATION ILLUSTRATED ON THIS DOCUMENT IS TO BE CHECKED AND VERIFIED ON SITE.
IN THE EVENT OF DISCREPANCIES REFER TO ARCHITECT PRIOR TO COMMENCEMENT OF THE WORK.
DO NOT SCALE DRAWINGS MANUALLY OR ELECTRONICALLY.

[illegible]

NOTE:
INTERNAL WALLS ARE INDICATIVE ONLY
AND SUBJECT TO CHANGE

KEY

	PUBLIC + VISITOR CIRCULATION		FUNCTIONAL AREA
	STAFF + PATIENT + SERVICE CIRCULATION		PLANT

GRAPHIC SCALE

0 1 2 3 4 5 6 7 8 9 10 11 12 13 14 15 m

QUANTITY SURVEYOR
RIDER LEVETT BUCKNALL

LEVEL 5 41 MCLAREN STREET
NORTH SYDNEY 2060

P: 02 9922 2277
F: 02 9957 4197
www.rlb.com

RLB

SINCLAIR KNIGHT MERZ

SKM 100 CHRISTIE STREET
ST LEONARDS 2065
P: 02 9928 2100
www.skm.com

SINCLAIR KENNEDY HEWITT
SKM

STRUCTURAL ENGINEER

SCP CONSULTING

LEVEL 2 DANCHEN HOUSE 507 KENT STREET
SYDNEY 2000

P: 02 9267 9312
F: 02 9261 5871
www.scpconsul.com.au



SCP CONSULTING
ARCHITECTS
INTERIORS
LANDSCAPE

PROJECT DIRECTOR

CAPITAL INSIGHT



LEVEL 6 77 BERRY STREET
NORTH SYDNEY 2165

P: 02 9955 2300
F: 02 9955 5574
www.canidatinsight.com.au

CLIENT
LIFEHOUSE

PO BOX M5 MISSENDEN ROAD
CAMPERDOWN 2050

P: 029515 6018
info@behrooz.com.au



ARCHITECTS
RICE DAUBNEY
ANALYSING CREATING AND

110 WALKER STREET | NORTH SYDNEY 2060
T: 02 9956 2686 | F: 02 9959 3015
rd@ricedaubney.com.au | www.ricedaubney.com.au
the rice daubney group (now) Pty 84 - abs: 77 001 360 760


PROJECT:
The Chris O'Brien Lifehouse at RPA Stg A / B1
119- 143 MISSENDEN ROAD

CAMPERDOWN
SYDNEY, NSW, 2050

DRAWING TITLE:

BASEMENT PLANS
BASEMENT 2

SCALE: DRAWN: CHECKED:

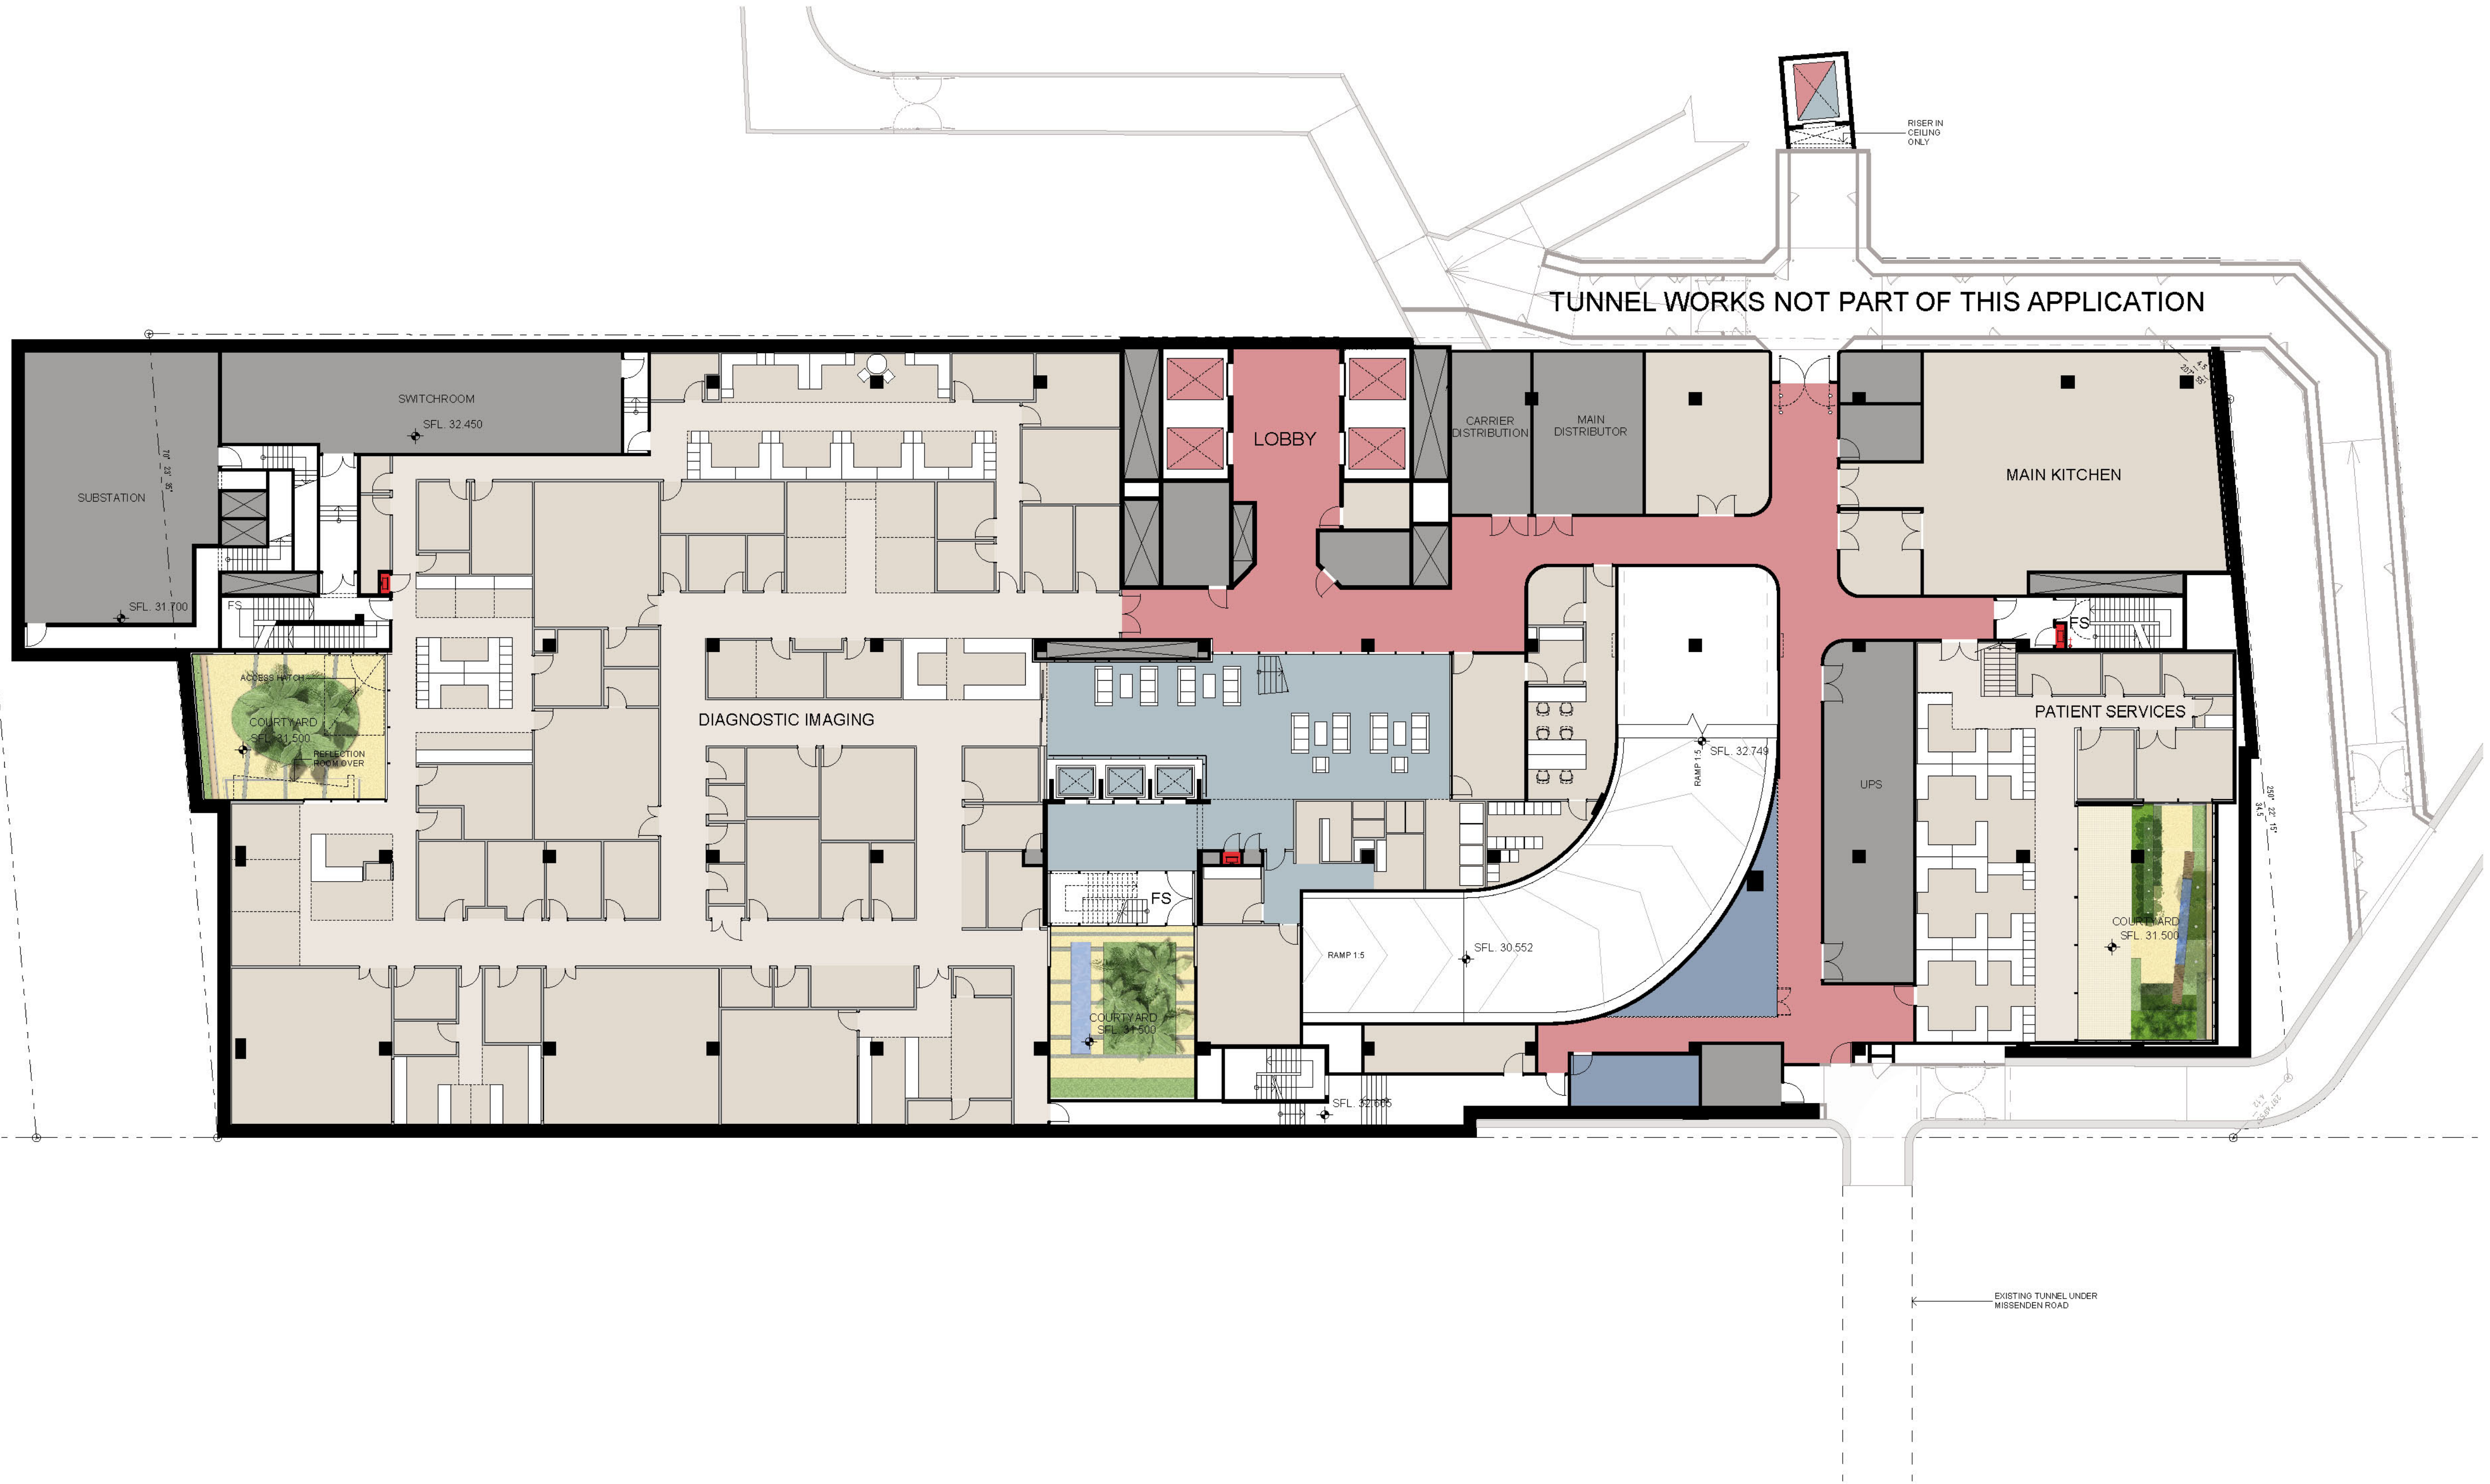

BASEMENT 1

@ A1 - 1:200

NORTH POINT

THIS DOCUMENT IS THE COPYRIGHT OF RICE DAUBNEY (NSW) PTY LTD
ALL INFORMATION MUST BE CHECKED ON THIS DOCUMENT IS TO BE CHECKED AND VERIFIED ON SITE
IN THE EVENT OF DISCREPANCIES REFER TO ARCHITECT PRIOR TO COMMENCEMENT OF THE WORK
DO NOT SCALE DRAWINGS MANUALLY OR ELECTRONICALLY

KEY PLAN / SECTION

REV	DESCRIPTION OF CHANGE	DRAWN	CHECK	DATE
00	ISSUE FOR PART 3A APPLICATION	SEE BELOW		18.06.10

NOTE:
INTERNAL WALLS ARE INDICATIVE ONLY
AND SUBJECT TO CHANGE

KEY

PUBLIC + VISITOR CIRCULATION	FUNCTIONAL AREA
STAFF + PATIENT + SERVICE CIRCULATION	PLANT

GRAPHIC SCALE

QUANTITY SURVEYOR
RIDER LEVETT BUCKNALL

LEVEL 5 41 MCLAREN STREET
NORTH SYDNEY 2060
P: 02 9922 2277
F: 02 9957 4197
www.rlbc.com

RLB

SERVICES ENGINEER
SINCLAIR KNIGHT MERZ

SKM 100 CHRISTIE STREET
ST LEONARDS 2065
P: 02 9928 2100
www.skm.com

SKM

STRUCTURAL ENGINEER
SCP CONSULTING

LEVEL 2 DANDEN HOUSE 507 KENT STREET
SYDNEY 2000
P: 02 9287 9312
F: 02 9281 5871
www.scpconsult.com.au

PROJECT DIRECTOR
CAPITAL INSIGHT

LEVEL 6 77 BERRY STREET
NORTH SYDNEY 2155
P: 02 9955 2300
F: 02 9955 5574
www.capitalinsight.com.au

CLIENT
LIFEHOUSE

PO BOX M5 MISSENDEN ROAD
CAMPERDOWN 2050
P: 02 9515 6016
www.lifehouse.org.au


ARCHITECTS
RICE DAUBNEY
ANALYSING CREATING AND
IMPLEMENTING ARCHITECTURE

110 WYLLER STREET | NORTH SYDNEY 2060
T: 02 9956 2886 | F: 02 9959 3015
rd@ricedaubney.com.au | www.ricedaubney.com.au
Rice Daubney Group (Company) Pty Ltd ABN 77 001 250 769
Rice Daubney Trading Trust ABN 98 880 304 663

PROJECT:
The Chris O'Brien Lifehouse at RPA Stg A / B1
119 - 143 MISSENDEN ROAD
CAMPERDOWN
SYDNEY, NSW, 2050

DRAWING TITLE
BASEMENT PLANS
BASEMENT 1

SCALE:	DRAWN:	CHECKED:
AS SHOWN	PB	AF
PROJECT NUMBER:	DRAWING NUMBER:	ISSUE:
08500	DA1103	00

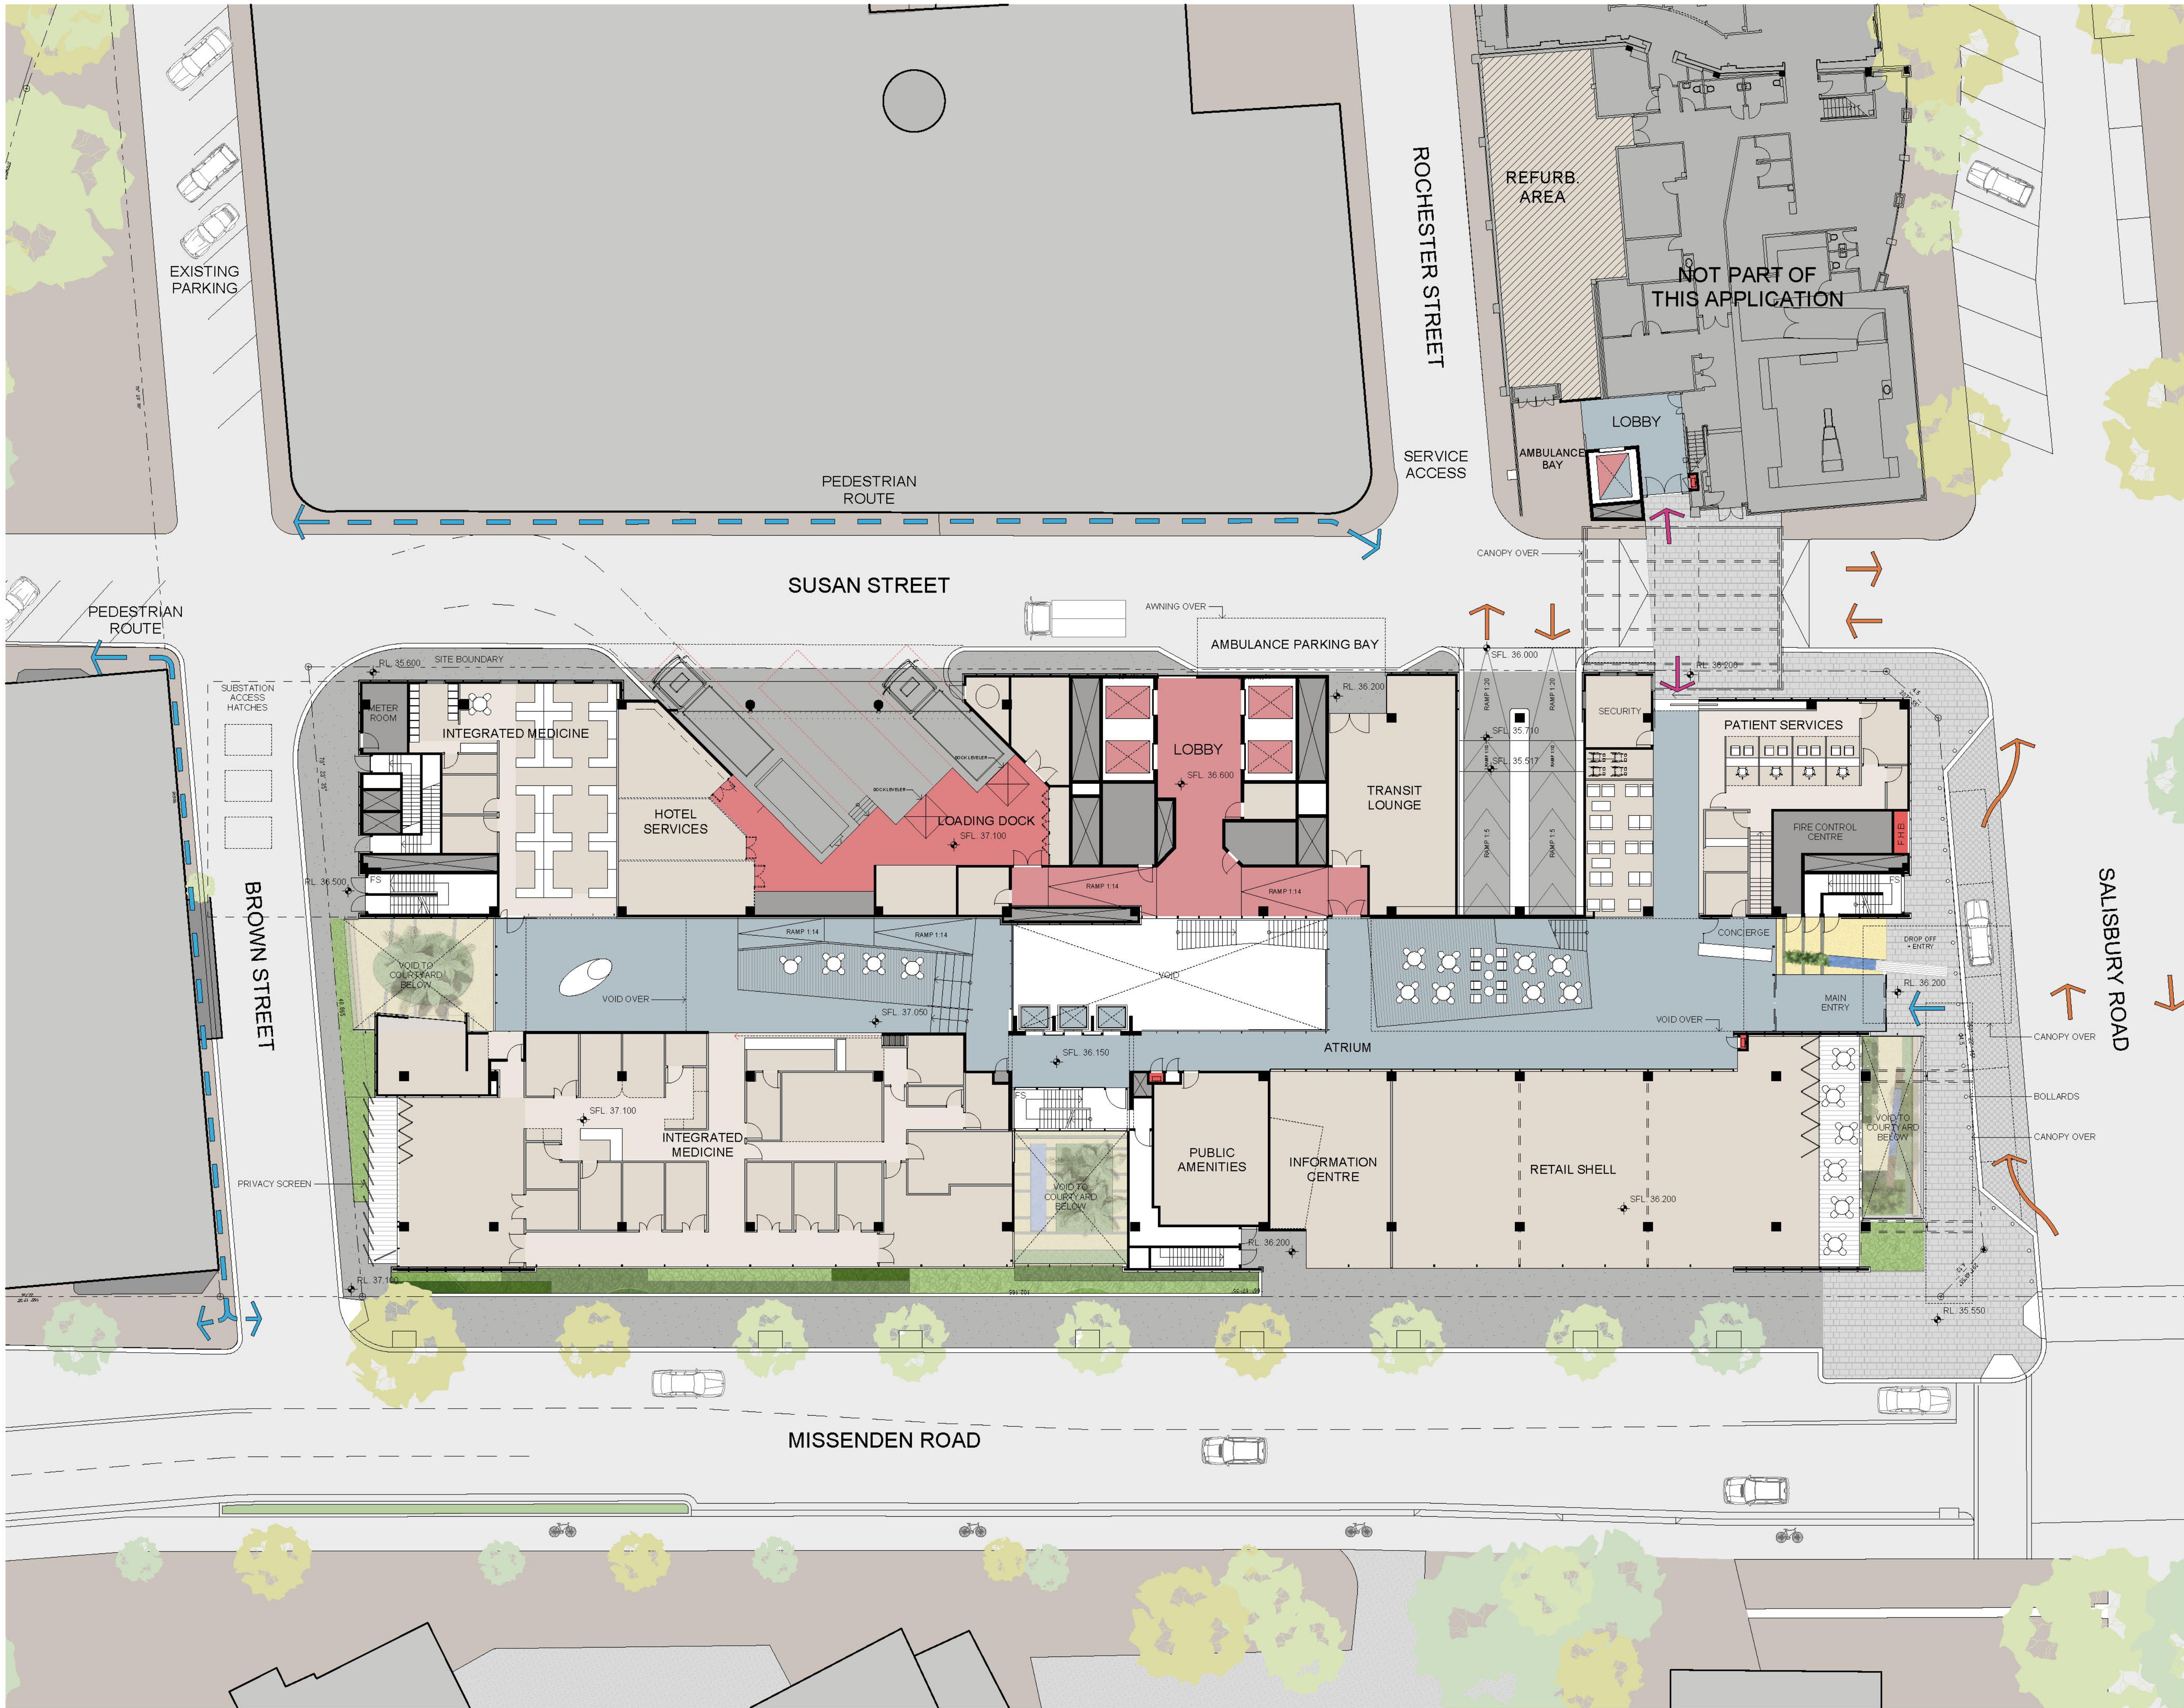

NORTH POINT

THIS DOCUMENT IS THE COPYRIGHT OF RICE DAUBNEY (NSW) PTY LTD. ALL INFORMATION AND DATA ON THIS DOCUMENT IS TO BE CHECKED AND VERIFIED ON SITE. IN THE EVENT OF DISCREPANCIES REFER TO ARCHITECT PRIOR TO COMMENCEMENT OF THE WORK. DO NOT SCALE DRAWINGS MANUALLY OR ELECTRONICALLY.

KEY PLAN / SECTION

REV	DESCRIPTION OF CHANGE	DRAWN	CHECK	DATE
00	ISSUE FOR PART 3A APPLICATION	SEE BELOW		18.06.10

NOTE: INTERNAL WALLS ARE INDICATIVE ONLY AND SUBJECT TO CHANGE

KEY

- PUBLIC + VISITOR CIRCULATION
- STAFF + PATIENT + SERVICE CIRCULATION
- FUNCTIONAL AREA
- PLANT
- PEDESTRIAN CIRCULATION
- VEHICLE CIRCULATION

GRAPHIC SCALE

QUANTITY SURVEYOR

RIDER LEVETT BUCKNALL

LEVELS 41 MCCLAREN STREET
NORTH SYDNEY 2060
P: 02 9922 2277
F: 02 9957 4197
www.rlb.com

SERVICES ENGINEER

SINCLAIR KNIGHT MERZ

SKM 100 CHRISTIE STREET
ST LEONARDS 2065
P: 02 9928 2100
www.skm.com

STRUCTURAL ENGINEER

SCP CONSULTING

LEVEL 2 DANCHE HOUSE 507 KENT STREET
SYDNEY 2000
P: 02 9287 9312
F: 02 9281 5871
www.scpconsult.com.au

PROJECT DIRECTOR

CAPITAL INSIGHT

LEVELS 77 BERRY STREET
NORTH SYDNEY 2155
P: 02 9955 2300
F: 02 9955 5574
www.capitalinsight.com.au

CLIENT

LIFEHOUSE

PO BOX M5 MISSENDEN ROAD
CAMPERDOWN 2050
P: 02 9515 0016
www.lifehouse.org.au

ARCHITECTS

RICE DAUBNEY

ANALYSING CREATING AND IMPLEMENTING ARCHITECTURE

110 WYVERN STREET | NORTH SYDNEY 2060
T: 02 9956 2888 | F: 02 9959 3015
rd@ricedaubney.com.au | www.ricedaubney.com.au
Rice Daubney Group Company Pty Ltd ABN 77 001 250 769
Rice Daubney Trading Trust ABN 96 880 304 663

PROJECT:

The Chris O'Brien Lifehouse at RPA Stg A / B1
119 - 143 MISSENDEN ROAD
CAMPERDOWN
SYDNEY, NSW, 2050

DRAWING TITLE

GROUND/PODIUM PLANS
GROUND FLOOR

SCALE	DRAWN	CHECKED
AS SHOWN	PB	AF

PROJECT NUMBER	DRAWING NUMBER	ISSUE
08500	DA1201	00

GROUND FLOOR

@ A1 - 1:200