


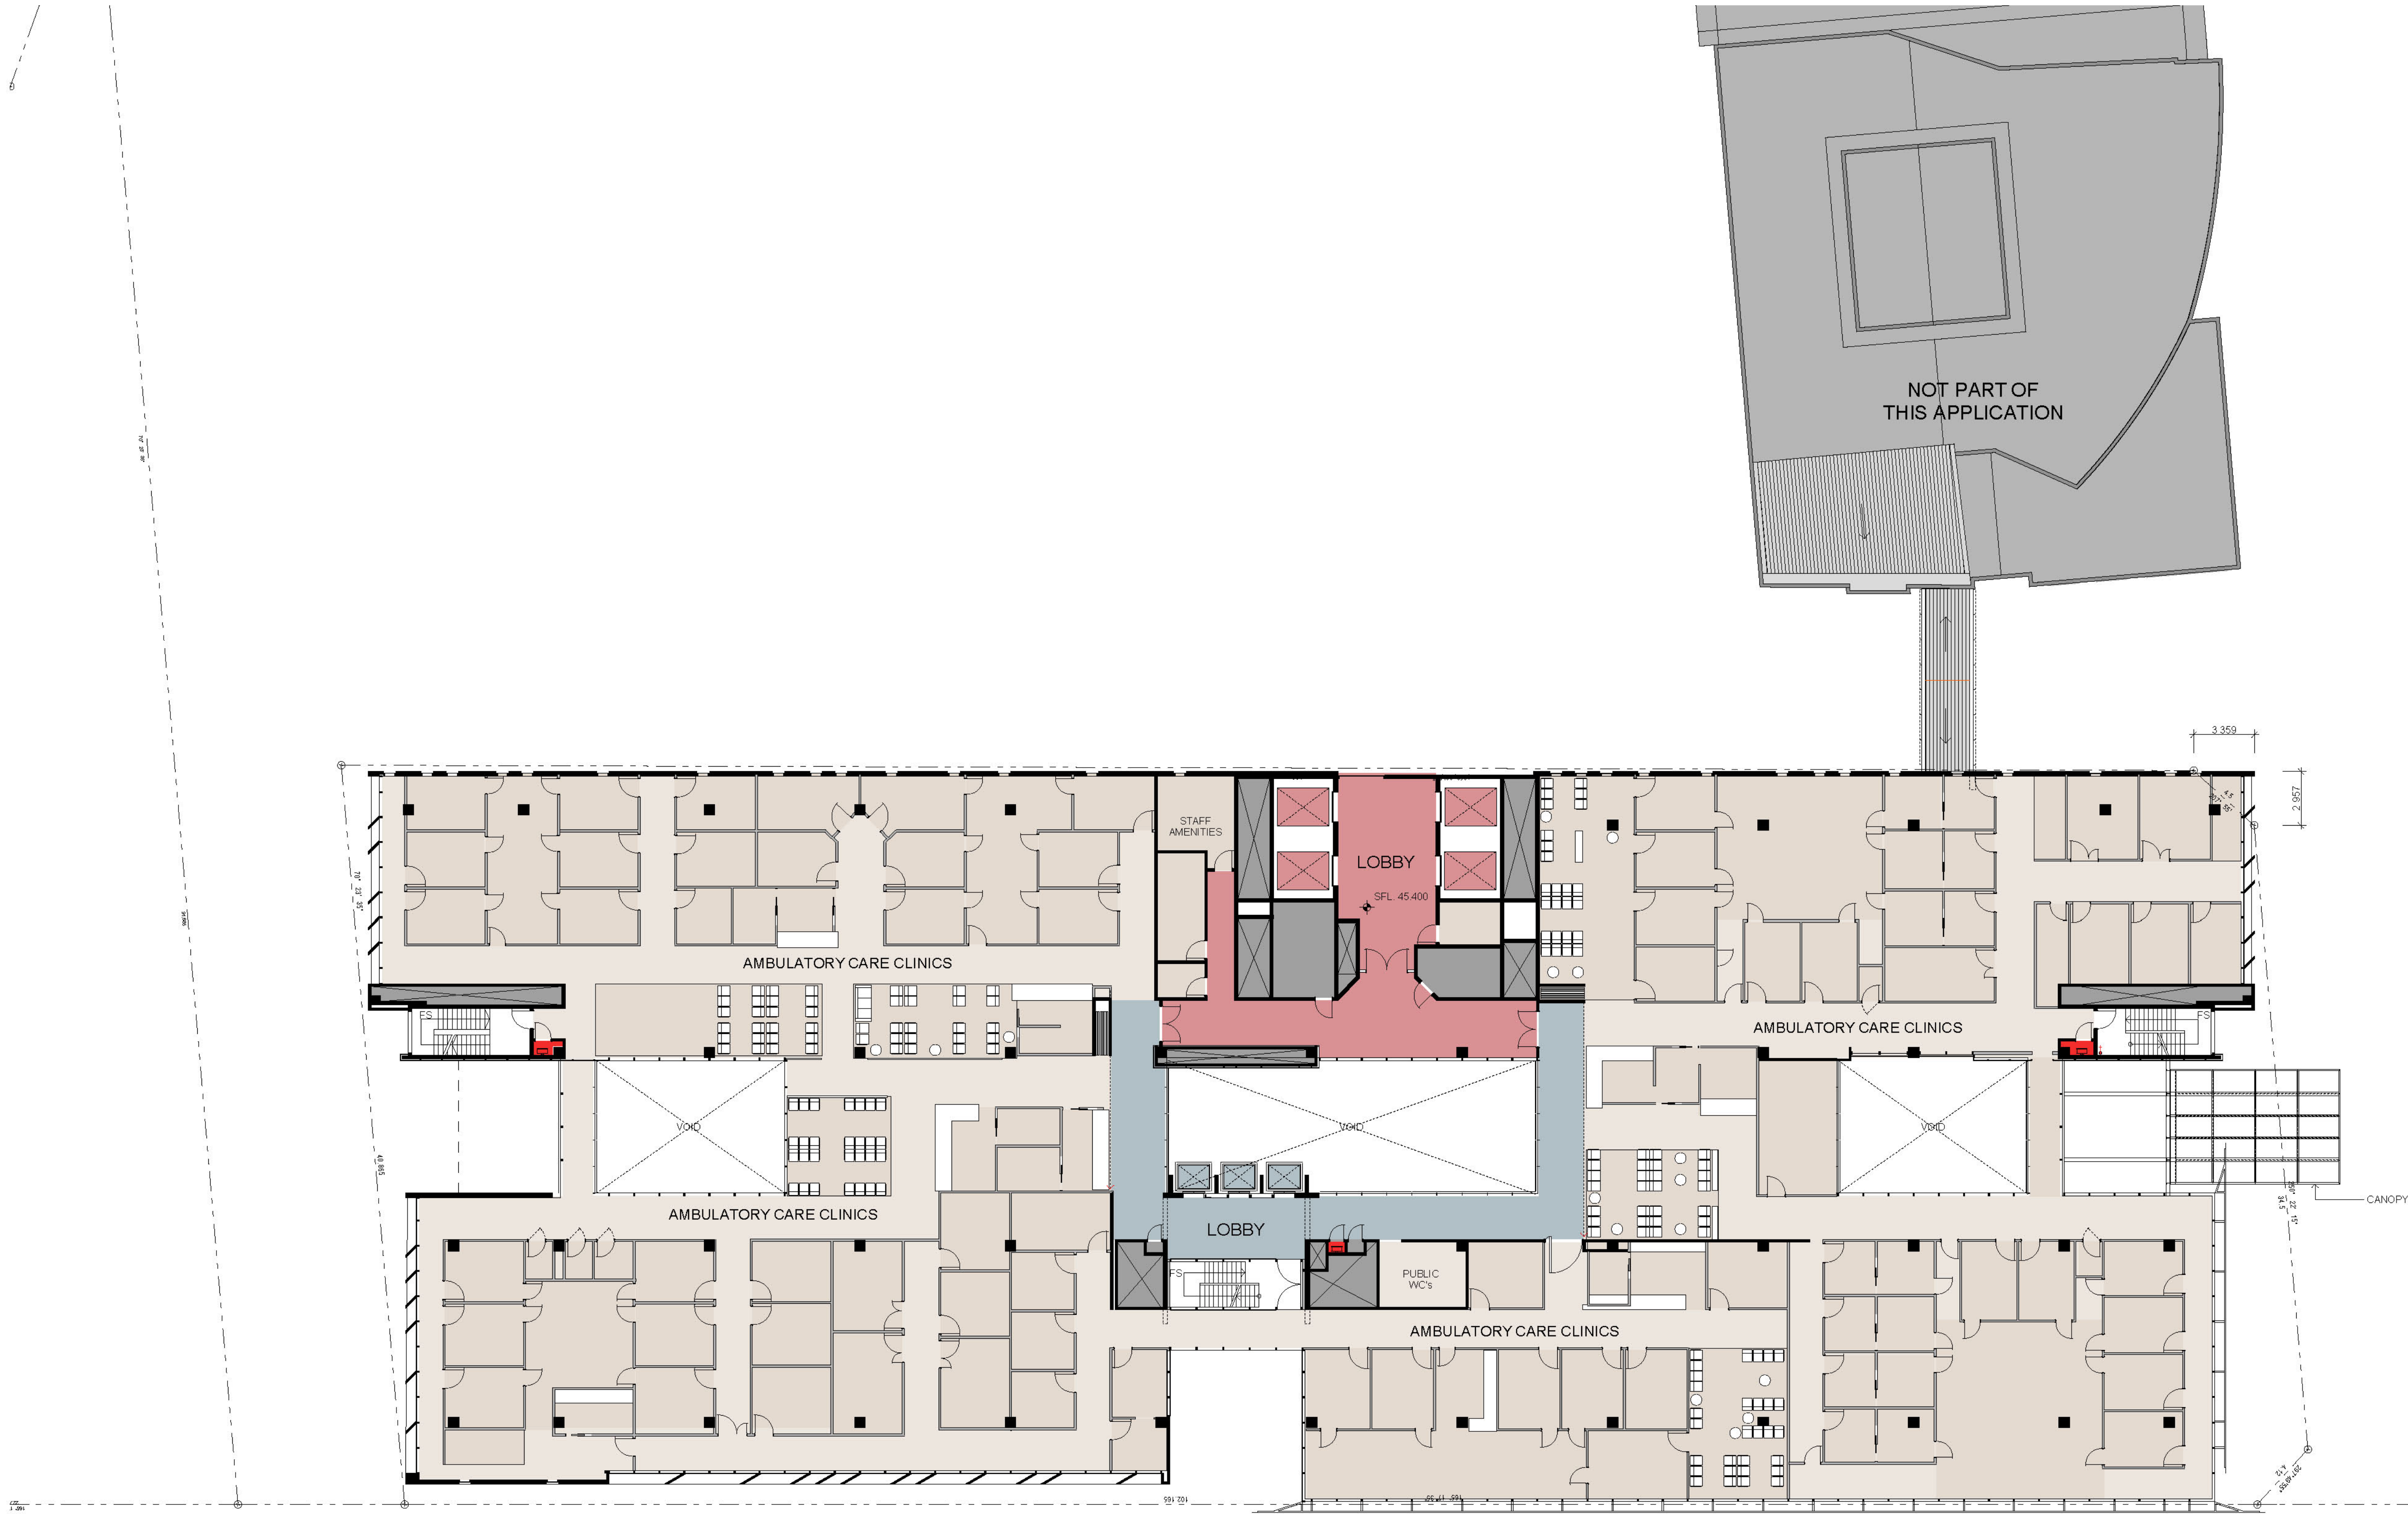

LEVEL 02

@ A1 - 1:200

NORTH POINT

THIS DOCUMENT IS THE COPYRIGHT OF RICE DAUBNEY (NSW) PTY LTD. ALL INFORMATION IS BASED ON THIS DOCUMENT AND IS TO BE CHECKED AND VERIFIED ON SITE. IN THE EVENT OF DISCREPANCIES REFER TO ARCHITECT PRIOR TO COMMENCEMENT OF THE WORK. DO NOT SCALE DRAWINGS MANUALLY OR ELECTRONICALLY.

KEY PLAN / SECTION

REV	DESCRIPTION OF CHANGE	DRAWN	CHECK	DATE
00	ISSUE FOR PART 3A APPLICATION	SEE BELOW		18.06.10

NOTE:
INTERNAL WALLS ARE INDICATIVE ONLY
AND SUBJECT TO CHANGE

KEY

	PUBLIC + VISITOR CIRCULATION		FUNCTIONAL AREA
	STAFF + PATIENT + SERVICE CIRCULATION		PLANT

GRAPHIC SCALE

QUANTITY SURVEYOR
RIDER LEVETT BUCKNALL

LEVEL 5 41 MCLAREN STREET
NORTH SYDNEY 2060
P: 02 9922 2277
F: 02 9957 4197
www.rl.com

RLB

SERVICES ENGINEER
SINCLAIR KNIGHT MERZ

SKM 100 CHRISTIE STREET
ST LEONARDS 2065
P: 02 9928 2100
www.skm.com

SKM

STRUCTURAL ENGINEER
SCP CONSULTING

LEVEL 2 DANCHE HOUSE 507 KENT STREET
SYDNEY 2000
P: 02 9287 9312
F: 02 9281 5871
www.scpconsult.com.au

SCP CONSULTING

PROJECT DIRECTOR
CAPITAL INSIGHT

LEVEL 6 77 BERRY STREET
NORTH SYDNEY 2155
P: 02 9955 2300
F: 02 9955 5574
www.capitalinsight.com.au

CAPITAL INSIGHT

CLIENT
LIFEHOUSE

PO BOX M5 MISSENDEN ROAD
CAMPERDOWN 2050
P: 02915 6016
www.lifehouse.org.au

LIFEHOUSE

ARCHITECTS
RICE DAUBNEY
ANALYSING CREATING AND
IMPLEMENTING ARCHITECTURE

110 WILKIN STREET | NORTH SYDNEY 2060
T: 02 9956 2866 | F: 02 9959 3015
rd@ricedaubney.com.au | www.ricedaubney.com.au
the rice daubney group (consolidated) Pty Ltd abn 77 001 250 769
rice daubney trading trust abn 96 880 304 663

RICE DAUBNEY

PROJECT:
The Chris O'Brien Lifehouse at RPA Stg A / B1
119 - 143 MISSENDEN ROAD
CAMPERDOWN
SYDNEY, NSW, 2050

DRAWING TITLE
UPPER FLOOR PLANS
LEVEL 02

SCALE:	DRAWN:	CHECKED:
AS SHOWN	AF	AF
PROJECT NUMBER:	DRAWING NUMBER:	ISSUE:
08500	DA1302	00

