


REV	DESCRIPTION OF CHANGE	DRAWN	CHECK	DATE
00	ISSUE FOR PART 31 APPLICATION	SEE BELOW		

KEY

	PUBLIC + VISITOR CIRCULATION		FUNCTIONAL AREA
	STAFF + PATIENT + SERVICE CIRCULATION		PLANT

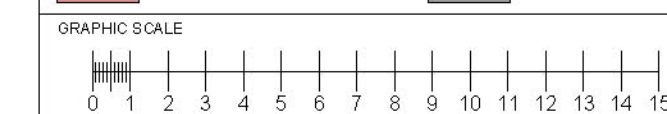

QUANTITY SURVEYOR

RIDER LEVETT BUCKNALL

LEVEL 5 41 MCLAREN STREET
NORTH SYDNEY 2060

P: 02 9922 2277
F: 02 9957 4197
www.rlb.com

RLB

SINCLAIR KNIGHT MERZ

SKM 100 CHRISTIE STREET
ST LEONARDS 2085
P: 02 9928 2100
www.skm.com

STRUCTURAL ENGINEER

SCP CONSULTING

LEVEL 2 DANCHEN HOUSE 507 KENT STREET
SYDNEY 2000

P: 02 9267 9312
F: 02 9261 5871
www.scoiconsult.com.au



PROJECT DIRECTOR

CAPITAL INSIGHT



LEVEL 6 77 BERRY STREET
NORTH SYDNEY 2165

P: 02 9955 2300
F: 02 9955 5574
www.captaininsights.com.au

CLIENT
LIFEHOUSE

PO BOX M5 MISSENDEN ROAD
CAMPERDOWN 2050

P: 029515 6018
www.lifehouse.org.au

ARCHITECTS

RICE DAUBNEY

ANALYSING CREATING AND
IMPLEMENTING ARCHITECTURE

110 WALKER STREET | NORTH SYDNEY 2060
T: 02 9956 2666 | F: 02 9959 3015
rd@ricedaubney.com.au | www.ricedaubney.com.au

the ricedaubney group (pvt) Pty. Ltd. ABN: 77 001 350 769
rice daubney studios Pty. Ltd. ACN: 62 869 880



PROJECT:
The Chris O'Brien Lifehouse at RPA Stg A / E
119- 143 MISSENDEN ROAD
CAMPERDOWN
SYDNEY, NSW, 2050


DRAWING TITLE:
UPPER FLOOR PLANS
LEVEL 07

SCALE:	DRAWN:	CHECKED:
AS SHOWN	RY/EF	AF


PROJECT NUMBER:	DRAWING NUMBER:	ISSUE:
08500	DA1307	00



@ A1 - 1:200

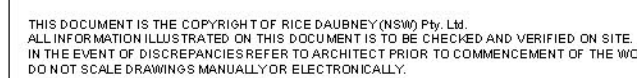


KEY PLAN / SECTION

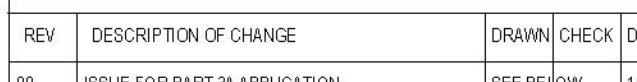

REV	DESCRIPTION OF CHANGE	DRAWN	CHECK	DATE
00	ISSUE FOR PART 31 APPLICATION	SEE BELOW		

KEY

	PUBLIC + VISITOR CIRCULATION		FUNCTIONAL AREA
	STAFF + PATIENT + SERVICE CIRCULATION		PLANT

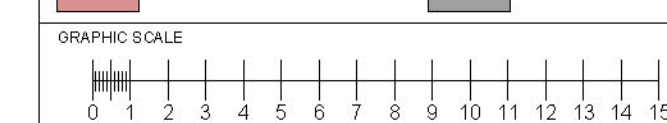

QUANTITY SURVEYOR
RIDER LEVETT BUCKNALL

LEVEL 5 41 MCLAREN STREET
NORTH SYDNEY 2060

P: 02 9922 2277
F: 02 9957 4197
www.rlb.com

RLB

SINGI AIR KNIGHT MERZ

SKM 100 CHRISTIE STREET
ST LEONARDS 2065
P: 02 9928 2100
www.skm.com

STRUCTURAL ENGINEER
SCP CONSULTING

LEVEL 2 DANCHEN HOUSE 507 KENT STREET
SYDNEY 2000

P: 02 9267 9312
F: 02 9261 5871
www.scoiconsult.com.au



Schofield Consulting
CONSULTING
P R O P R I E T A R Y

PROJECT DIRECTOR

CAPITAL INSIGHT



LEVEL 8 77 BERRY STREET
NORTH SYDNEY 2165

P: 02 9955 2300
F: 02 9955 5574
www.captainsight.com.au

CLIENT

LIFEHOUSE

PO BOX M5 MISSENDEN ROAD
CAMPERDOWN 2050
P: 029515 6018
www.ifehouse.org.au

ARCHITECTS

RICE DAUBNEY

ANALYSING CREATING AND
IMPLEMENTING ARCHITECTURE

110 WALKER STREET | NORTH SYDNEY 2060
T: 02 9956 2666 | F: 02 9959 3015
riceadubney.com.au | www.ricedaubney.com.au

the rice daubney group (pvt) ltd. abn: 77 001 550 769
rice daubney studios (pvt) ltd. abn: 92 098 200 000



PROJECT:
The Chris O'Brien Lifehouse at RPA Stg A / E
119- 143 MISSENDEN ROAD
CAMPERDOWN
SYDNEY, NSW, 2050


DRAWING TITLE:
UPPER FLOOR PLANS
LEVEL 08

SCALE:	DRAWN:	CHECKED:
AS SHOWN	SA	AF


PROJECT NUMBER:	DRAWING NUMBER:	ISSUE:
08500	DA1308	00



@ A1 - 1:200

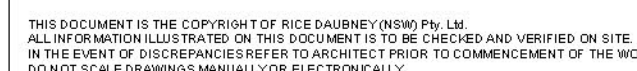

KEY PLAN / SECTION

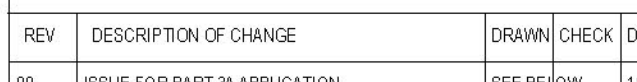

REV	DESCRIPTION OF CHANGE	DRAWN	CHECK	DATE
00	ISSUE FOR PART 31 APPLICATION	SEE BELOW		

KEY

	PUBLIC + VISITOR CIRCULATION		FUNCTIONAL AREA
	STAFF + PATIENT + SERVICE CIRCULATION		PLANT

GRAPHIC SCALE

QUANTITY SURVEYOR
RIDER LEVETT BUCKNALL

LEVEL 5 41 MCLAREN STREET
NORTH SYDNEY 2060

P: 02 9922 2277
F: 02 9957 4197
www.rlb.com

RLB

SINCLAIR KNIGHT MERZ

SKM 100 CHRISTIE STREET
ST LEONARDS 2065
P: 02 9928 2100
www.skm.com

STRUCTURAL ENGINEER
SCP CONSULTING

LEVEL 2 DANCHEN HOUSE 507 KENT STREET
SYDNEY 2000

P: 02 9267 9312
F: 02 9261 5871
www.scoiconsult.com.au



SOCIETY CONSULTANTS
SOCIETY CONSULTANTS
P L L C

PROJECT DIRECTOR

CAPITAL INSIGHT



LEVEL 8 77 BERRY STREET
NORTH SYDNEY 2165

P: 02 9955 2300
F: 02 9955 5574
www.capitalinsights.com.au

CLIENT

LIFEHOUSE

PO BOX M5 MIBSENDEN ROAD
CAMPERDOWN 2050
P: 029515 6018
www.lifehouse.org.au

ARCHITECTS

RICE DAUBNEY

ANALYSING CREATING
IMPLEMENTING ARCHITECTURE

110 WALKER STREET | NORTH SYDNEY 2060
T: 02 9956 2686 | F: 02 9959 3015
rd@ricedaubney.com.au | www.ricedaubney.com.au

the rice daubney group (nsw) Pty Ltd - Abn: 77 001 350 760
sic: 483199 - medium entity - 10/10/2015




PROJECT:
The Chris O'Brien Lifehouse at RPA Stg A / E
119- 143 MISSENDEN ROAD
CAMPERDOWN
SYDNEY, NSW, 2050

DRAWING TITLE:

UPPER FLOOR PLANS
LEVEL 09

SCALE:	DRAWN:	CHECKED:
AS SHOWN	SA	AF

PROJECT NUMBER:	DRAWING NUMBER:	ISSUE:
08500	DA1309	00

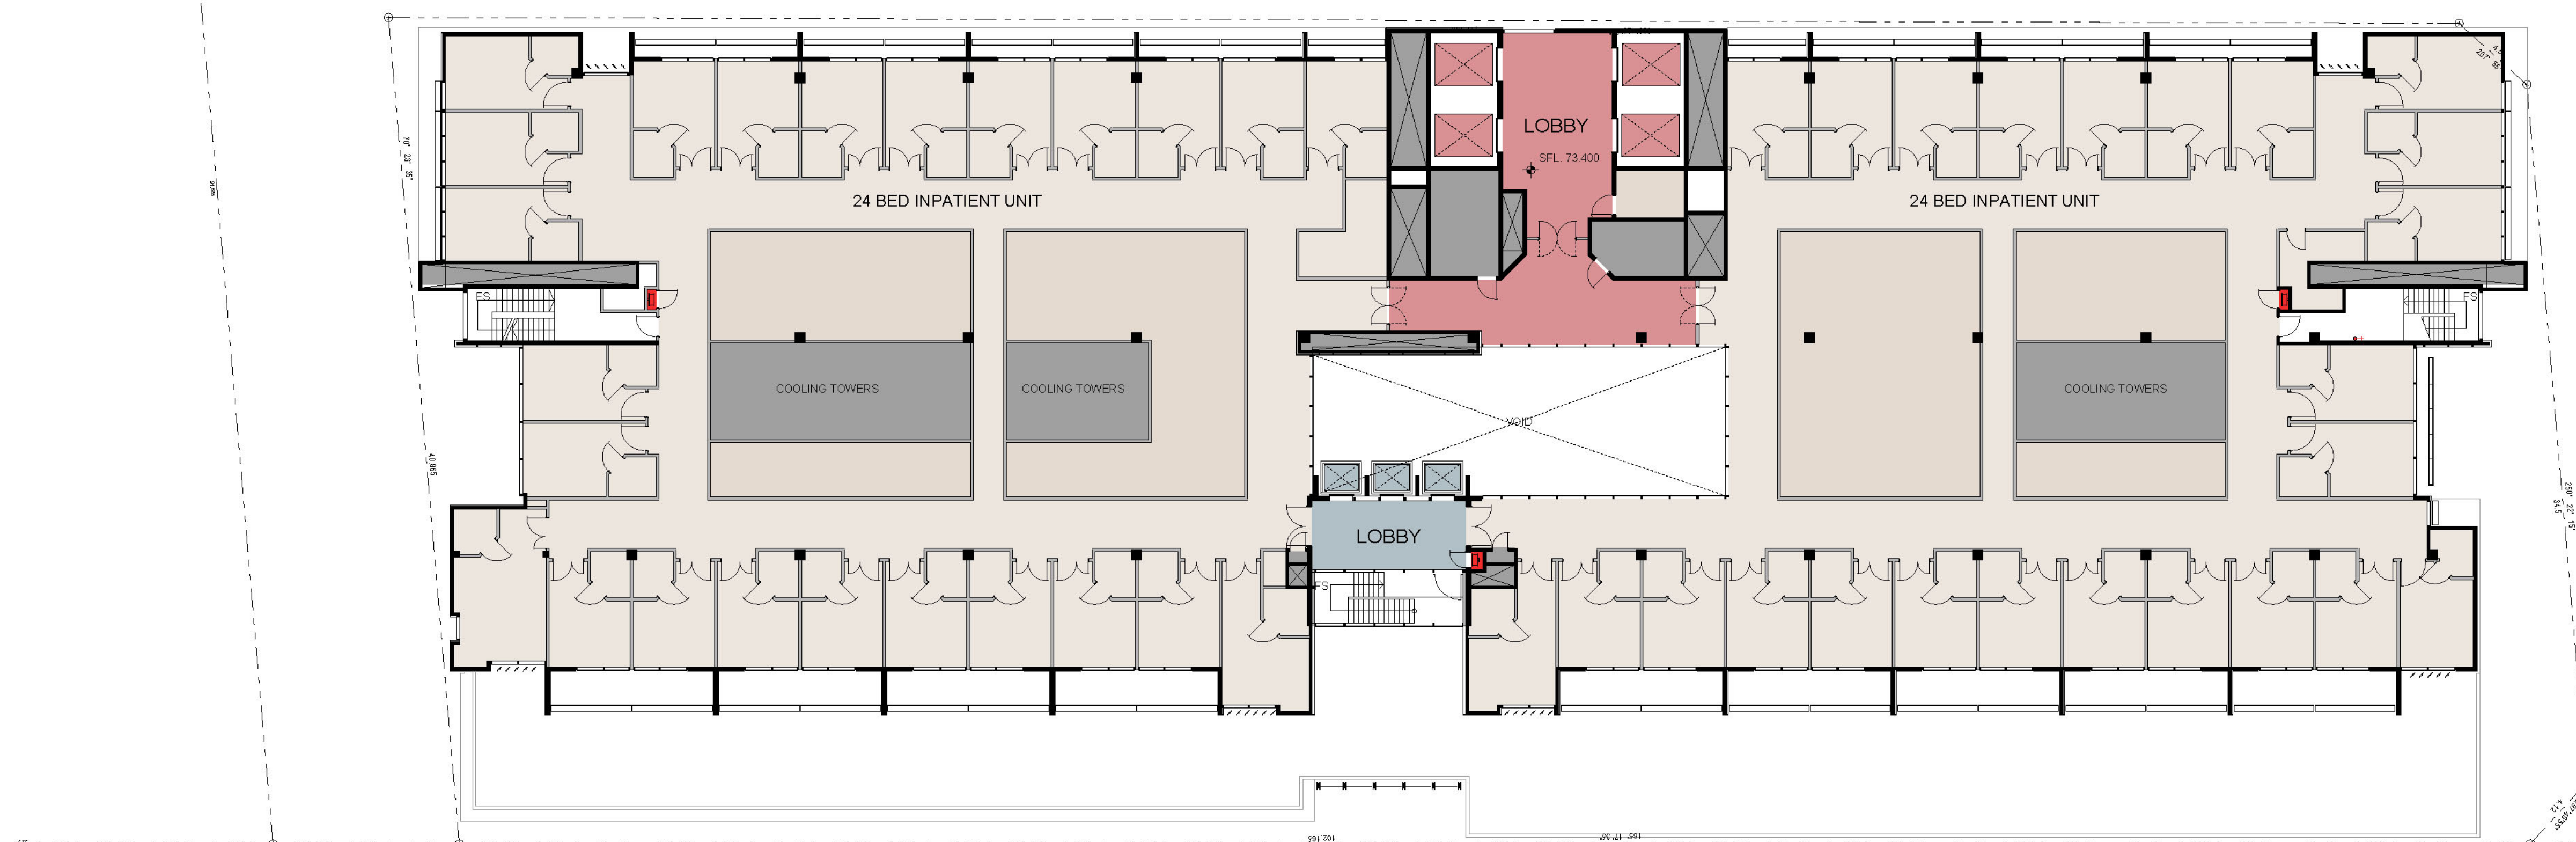[illegible]

LEVEL 09

@ A1 - 1:200