




KEY PLAN / SECTION

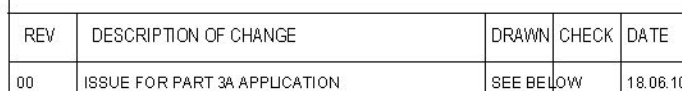

--	--	--	--	--	--



LEVEL 5 41 MCLAREN STREET
NORTH SYDNEY 2060
P: 02 9922 2277
F: 02 9957 4197
www.rlb.com

SINCLAIR KNIGHT MERZ

SKM 100 CHRISTIE STREET
ST LEONARDS 2065
P: 02 9928 2100
www.skm.com

STRUCTURAL ENGINEER
SCP CONSULTING

LEVEL 2 DANCHEN HOUSE 507 KENT STREET
SYDNEY 2000
P: 02 9267 9312
F: 02 9261 5871
www.scriptorisa.com.au

PROJECT DIRECTOR
CAPITAL INSIGHT

LEVEL 6 77 BERRY STREET
NORTH SYDNEY 2165
P: 02 9955 2300
F: 02 9955 5574
www.captainsight.com.au

CLIENT
LIFEHOUSE

PO BOX M5 MISSENDEN ROAD
CAMPERDOWN 2050
P: 029515 6018
www.lifehouse.org.au

ARCHITECTS

RICE DAUBNEY
ANALYSING CREATING AND
IMPLEMENTING ARCHITECTURE

110 WALKER STREET | NORTH SYDNEY 2060
T: 02 9956 2666 | F: 02 9959 3015
rd@ricedaubney.com.au | www.ricedaubney.com.au

PROJECT:
The Chris O'Brien Lifehouse at RPA Stg A / B
119 - 143 MISSENDEN ROAD
CAMPERDOWN
SYDNEY, NSW, 2050

DRAWING TITLE:


GA SECTIONS
SECTION 1-1

PROJECT NUMBER:	DRAWING NUMBER:	ISSUE:
08500	DA1601	00




SECTION 1-1

@ A1 - 1:300

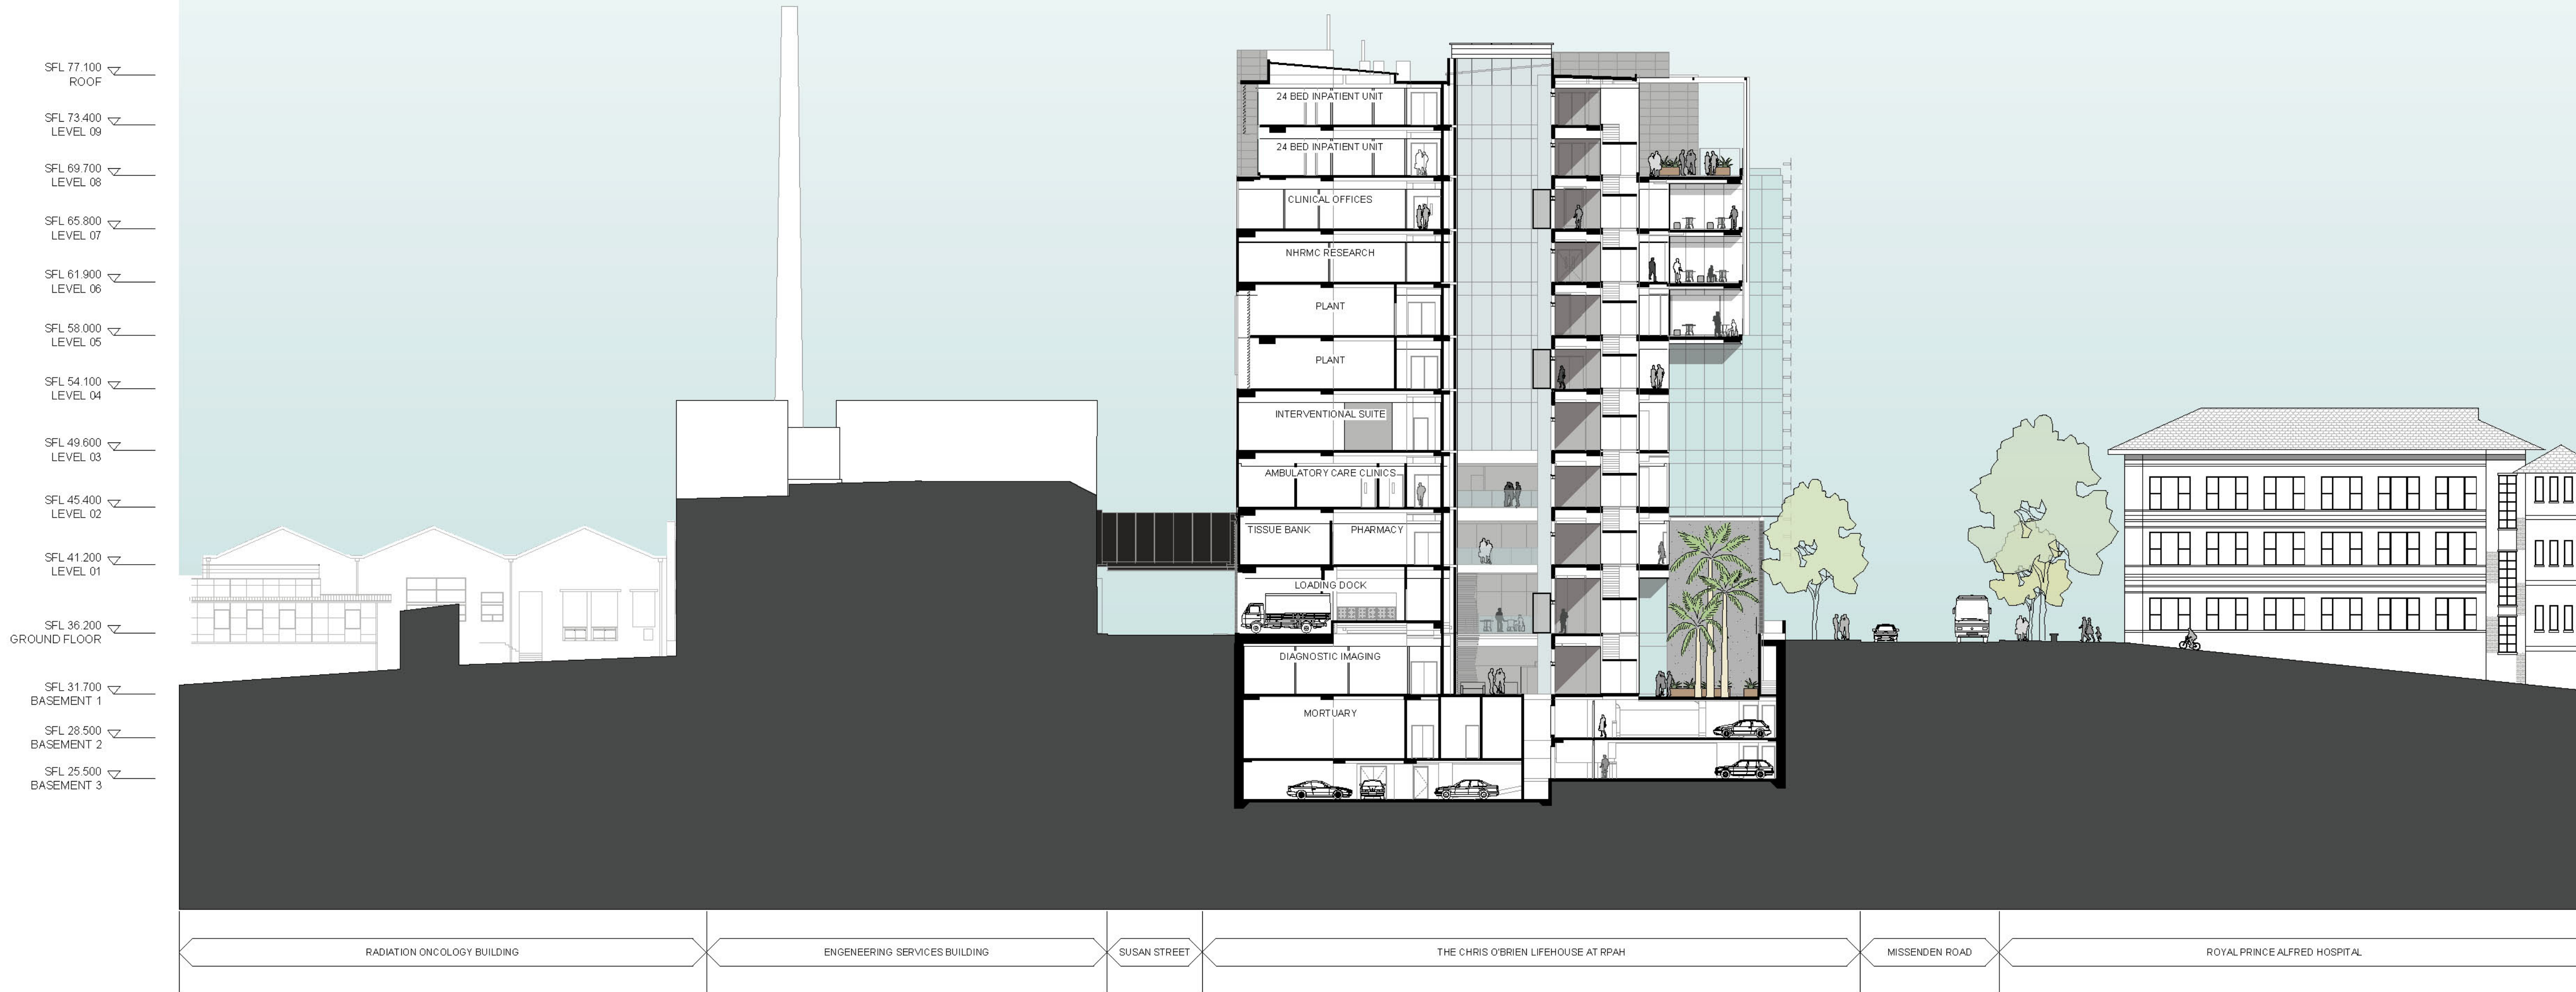


SECTION 2-2

@ A1 - 1:300

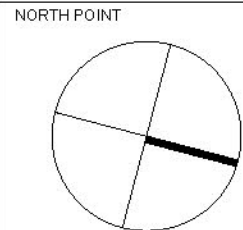


THIS DOCUMENT IS THE COPYRIGHT OF RICE DAUBNEY (NSW) PTY LTD. ALL INFORMATION PLOTTED ON THIS DOCUMENT IS TO BE CHECKED AND VERIFIED ON SITE. IN THE EVENT OF DISCREPANCIES REFER TO ARCHITECT PRIOR TO COMMENCEMENT OF THE WORK. DO NOT SCALE DRAWINGS MANUALLY FOR ELECTRONICALLY.

KEY PLAN / SECTION

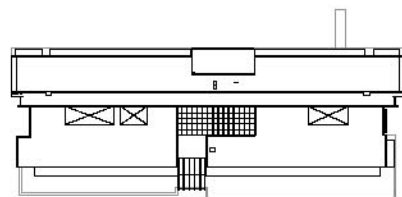

REV	DESCRIPTION OF CHANGE	DRAWN	CHECK	DATE
00	ISSUE FOR PART 3A APPLICATION	SEE BELOW		18.06.10

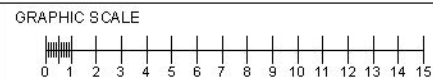

QUANTITY SURVEYOR
RIDER LEVETT BUCKNALL

LEVEL 5 41 MCLAREN STREET
NORTH SYDNEY 2060
P: 02 9922 2277
F: 02 9957 4197
www.rl.com

RLB

SERVICES ENGINEER
SINCLAIR KNIGHT MERZ

SKM 100 CHRISTIE STREET
ST LEONARDS 2065
P: 02 9928 2100
www.skm.com

SKM

STRUCTURAL ENGINEER
SCP CONSULTING

LEVEL 2 DANCHEN HOUSE 507 KENT STREET
SYDNEY 2000
P: 02 9287 8312
F: 02 9281 5871
www.scpconsult.com.au



PROJECT DIRECTOR
CAPITAL INSIGHT

LEVEL 8 77 BERRY STREET
NORTH SYDNEY 2155
P: 02 9955 2300
F: 02 9955 5574
www.capitalinsight.com.au



CLIENT
LIFEHOUSE

PO BOX M5 MISSENDEN ROAD
CAMPERDOWN 2050
P: 02 9515 6016
www.lifehouse.org.au



ARCHITECTS
RICE DAUBNEY
ANALYSING CREATING AND
IMPLEMENTING ARCHITECTURE


110 WALKER STREET | NORTH SYDNEY 2060
T: 02 9956 2886 | F: 02 9959 3015
rd@ricedaubney.com.au | www.ricedaubney.com.au
the rice daubney group (consolidated) Pty Ltd ABN 77 001 250 769
rice daubney trading trust ABN 96 880 304 063



PROJECT:
The Chris O'Brien Lifehouse at RPA Stg A / B1
119 - 143 MISSENDEN ROAD
CAMPERDOWN
SYDNEY, NSW, 2050

DRAWING TITLE
GA SECTIONS
SECTION 2-2

SCALE	DRAWN	CHECKED
AS SHOWN	SA/FF	SA
PROJECT NUMBER	DRAWING NUMBER	ISSUE
08500	DA1602	00

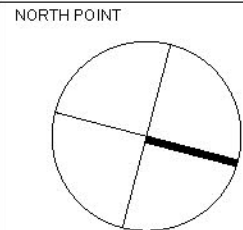

THIS DOCUMENT IS THE COPYRIGHT OF RICE DAUBNEY (NSW) PTY LTD
ALL INFORMATION ILLUSTRATED ON THIS DOCUMENT IS TO BE CHECKED AND VERIFIED ON SITE
IN THE EVENT OF DISCREPANCIES REFER TO ARCHITECT PRIOR TO COMMENCEMENT OF THE WORK
DO NOT SCALE DRAWINGS MANUALLY FOR ELECTRONICALLY

KEY PLAN / SECTION

REV	DESCRIPTION OF CHANGE	DRAWN	CHECK	DATE
00	ISSUE FOR PART 3A APPLICATION	SEE BELOW		18.06.10

QUANTITY SURVEYOR
RIDER LEVETT BUCKNALL

LEVEL 5 41 MCLAREN STREET
NORTH SYDNEY 2060
P: 02 9922 2277
F: 02 9957 4197
www.rl.com

RLB

SERVICES ENGINEER
SINCLAIR KNIGHT MERZ

SKM 100 CHRISTIE STREET
ST LEONARDS 2065
P: 02 9928 2100
www.skm.com

SKM

STRUCTURAL ENGINEER
SCP CONSULTING

LEVEL 2 DANCHE HOUSE 507 KENT STREET
SYDNEY 2000
P: 02 9287 8312
F: 02 9281 5871
www.scpconsult.com.au



PROJECT DIRECTOR
CAPITAL INSIGHT

LEVEL 8 77 BERRY STREET
NORTH SYDNEY 2155
P: 02 9955 2300
F: 02 9955 5574
www.capitalinsight.com.au



CLIENT
LIFEHOUSE

PO BOX M5 MISSENDEN ROAD
CAMPERDOWN 2050
P: 02915 8018
www.lifehouse.org.au



ARCHITECTS
RICE DAUBNEY
ANALYSING CREATING AND
IMPLEMENTING ARCHITECTURE

110 WYLER STREET | NORTH SYDNEY 2060
T: 02 9956 2886 | F: 02 9959 3015
rd@ricedaubney.com.au | www.ricedaubney.com.au
Rice Daubney Group (Company No. 451 77 001 250 769)
Rice Daubney Trading Trust (ABN 96 960 304 063)



PROJECT:
The Chris O'Brien Lifehouse at RPA Stg A / B1
119 - 143 MISSENDEN ROAD
CAMPERDOWN
SYDNEY, NSW, 2050

DRAWING TITLE
3D VIEWS
MISSENDEN ROAD PERSPECTIVE

SCALE:	DRAWN:	CHECKED:
NOT TO SCALE	GE	SA
PROJECT NUMBER:	DRAWING NUMBER:	ISSUE:
08500	DA1901	00