


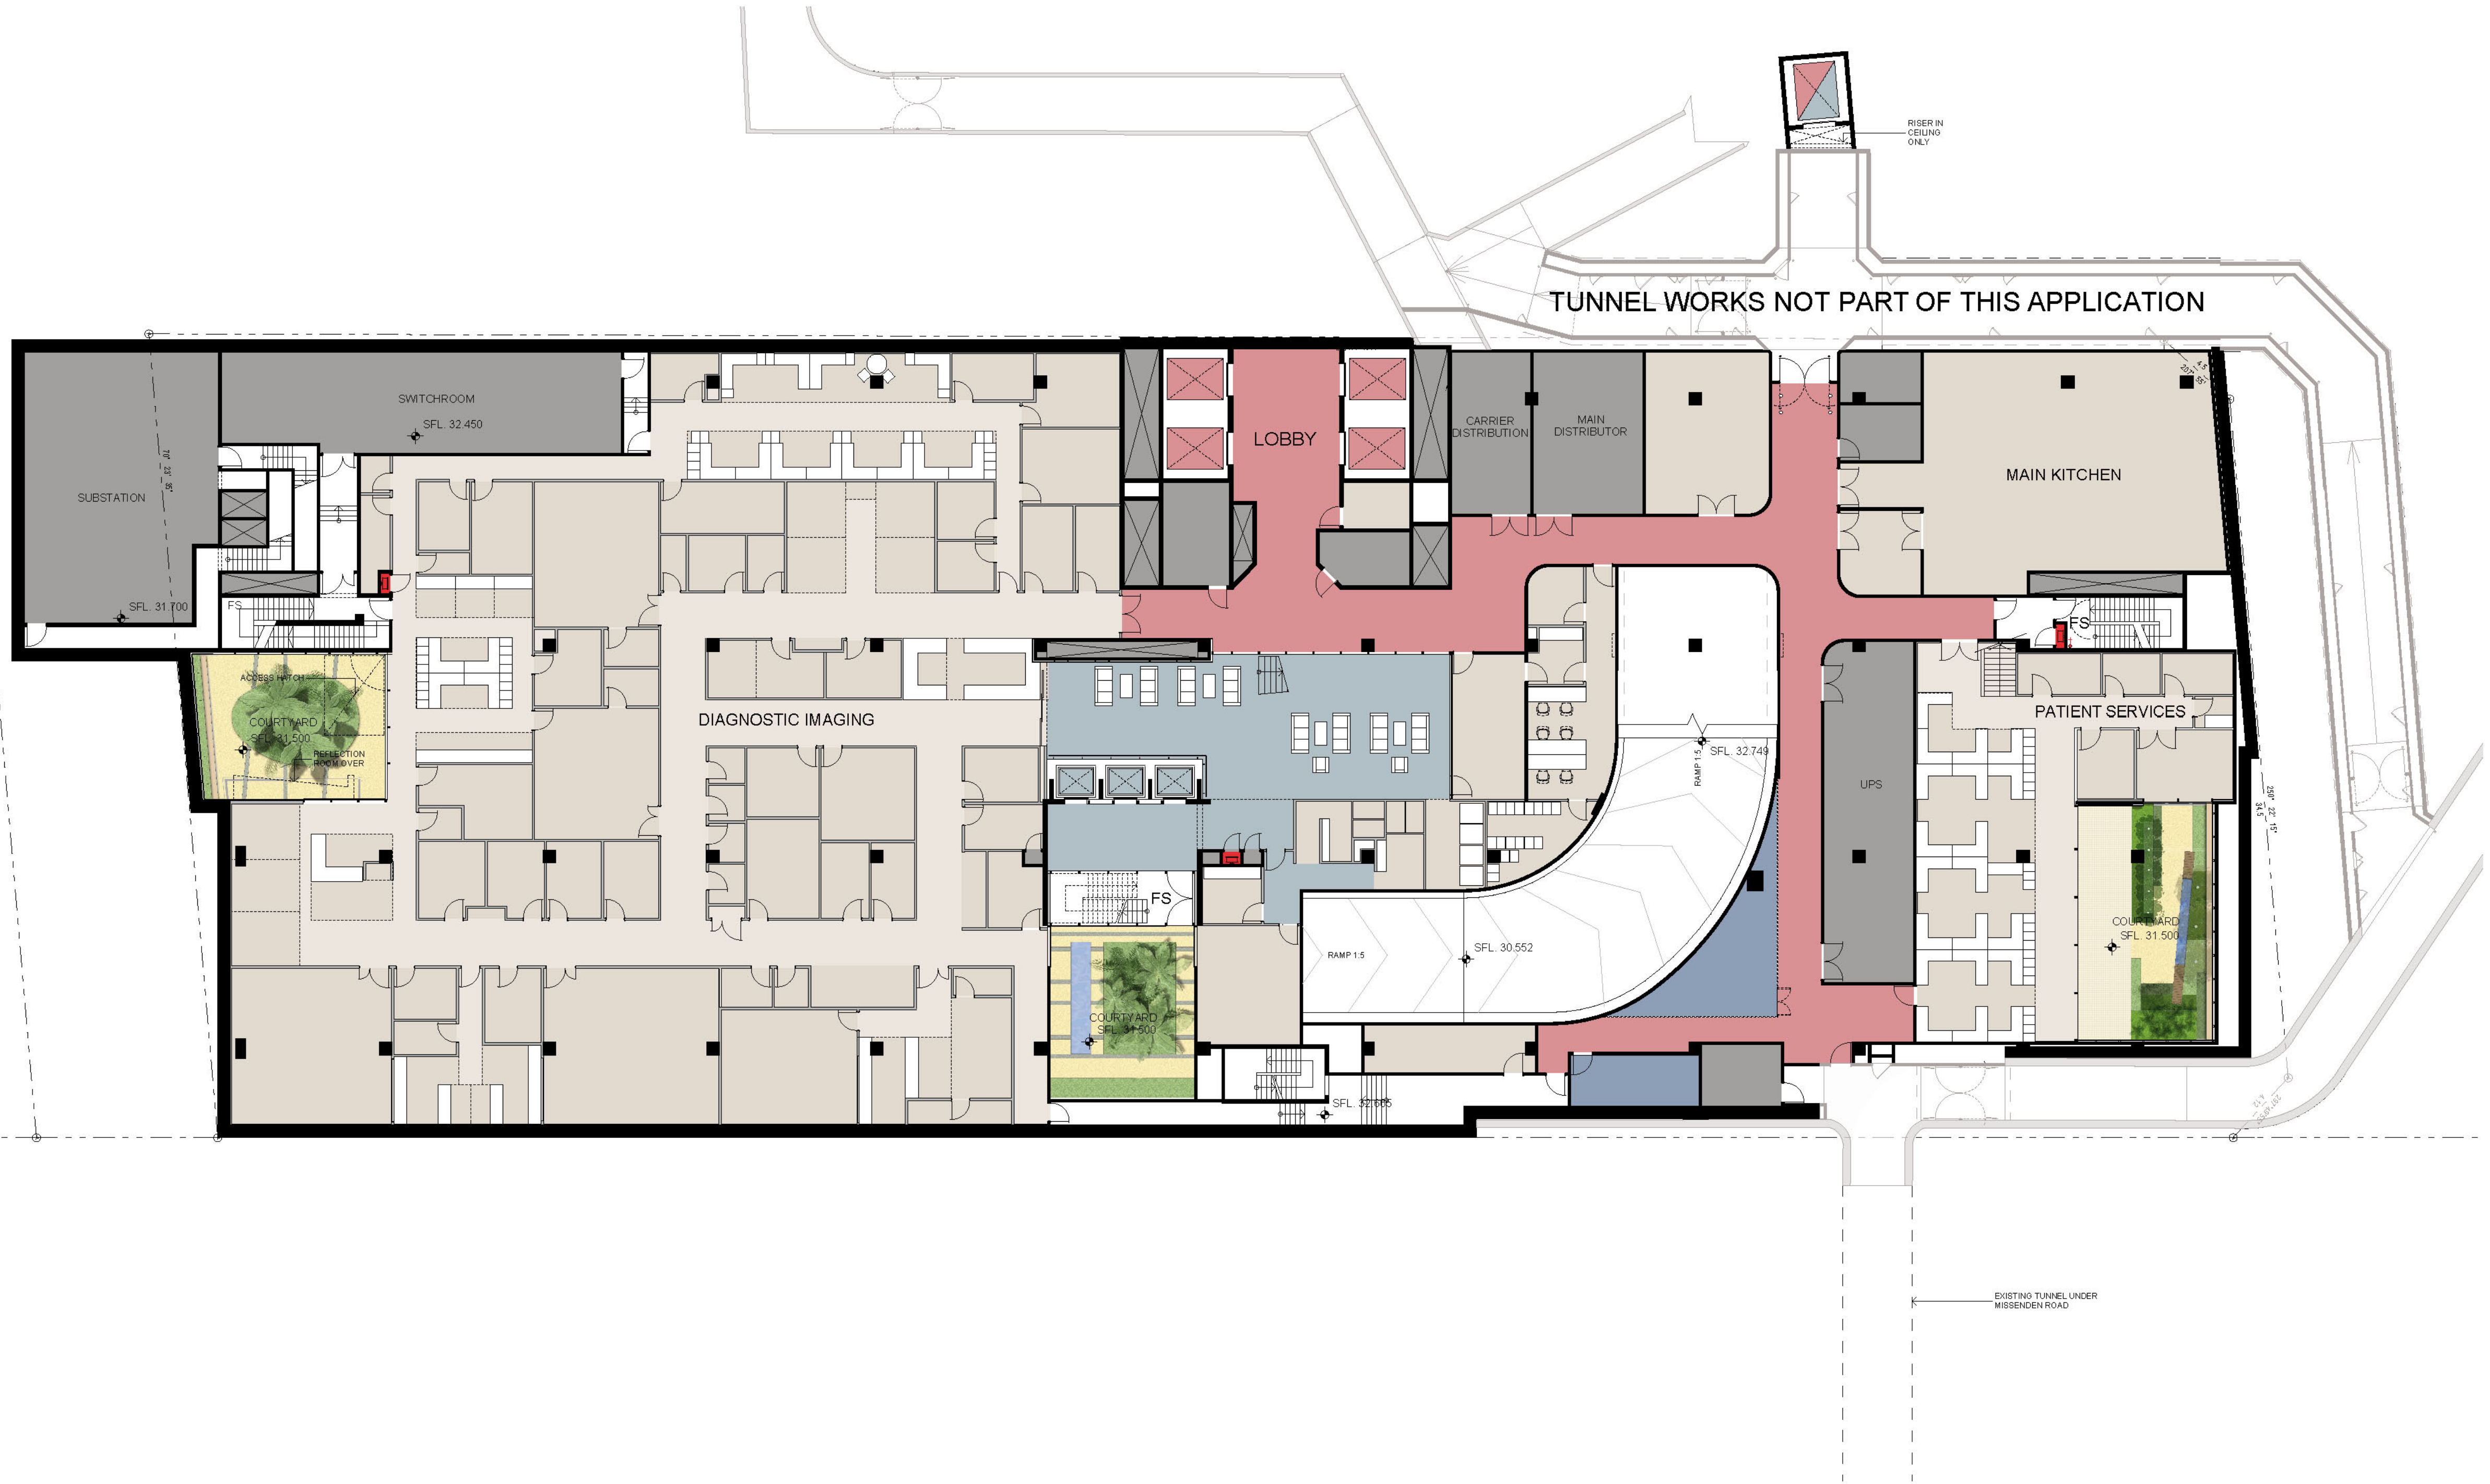

BASEMENT 1

@ A1 - 1:200

NORTH POINT

THIS DOCUMENT IS THE COPYRIGHT OF RICE DAUBNEY (NSW) PTY LTD
ALL INFORMATION AND DATA ON THIS DOCUMENT IS TO BE CHECKED AND VERIFIED ON SITE
IN THE EVENT OF DISCREPANCIES REFER TO ARCHITECT PRIOR TO COMMENCEMENT OF THE WORK
DO NOT SCALE DRAWINGS MANUALLY OR ELECTRONICALLY

KEY PLAN / SECTION

REV	DESCRIPTION OF CHANGE	DRAWN	CHECK	DATE
00	ISSUE FOR PART 3A APPLICATION	SEE BELOW		18.06.10

NOTE:
INTERNAL WALLS ARE INDICATIVE ONLY
AND SUBJECT TO CHANGE

KEY

	PUBLIC + VISITOR CIRCULATION		FUNCTIONAL AREA
	STAFF + PATIENT + SERVICE CIRCULATION		PLANT

GRAPHIC SCALE

QUANTITY SURVEYOR

RIDER LEVETT BUCKNALL

LEVEL 5 41 MCLAREN STREET
NORTH SYDNEY 2060
P: 02 9922 2277
F: 02 9957 4197
www.rlbc.com

RLB

SERVICES ENGINEER

SINCLAIR KNIGHT MERZ

SKM 100 CHRISTIE STREET
ST LEONARDS 2065
P: 02 9928 2100
www.skm.com

SKM

STRUCTURAL ENGINEER

SCP CONSULTING

LEVEL 2 DANCHE HOUSE 507 KENT STREET
SYDNEY 2000
P: 02 9287 9312
F: 02 9281 5871
www.scpconsult.com.au

PROJECT DIRECTOR

CAPITAL INSIGHT

LEVEL 6 77 BERRY STREET
NORTH SYDNEY 2155
P: 02 9955 2300
F: 02 9955 5574
www.capitalinsight.com.au

CLIENT

LIFEHOUSE

PO BOX M5 MISSENDEN ROAD
CAMPERDOWN 2050
P: 029515 6016
www.lifehouse.org.au

ARCHITECTS

RICE DAUBNEY
ANALYSING CREATING AND
IMPLEMENTING ARCHITECTURE

110 WYN LER STREET | NORTH SYDNEY 2060
T: 02 9956 2866 | F: 02 9959 3015
rd@ricedaubney.com.au | www.ricedaubney.com.au
Rice Daubney Group (Company) Pty Ltd ABN 77 001 250 769
Rice Daubney Trading Trust ABN 98 880 304 663

PROJECT:

The Chris O'Brien Lifehouse at RPA Stg A / B1
119 - 143 MISSENDEN ROAD
CAMPERDOWN
SYDNEY, NSW, 2050

DRAWING TITLE

BASEMENT PLANS
BASEMENT 1

SCALE:	DRAWN:	CHECKED:
AS SHOWN	PB	AF
PROJECT NUMBER:	DRAWING NUMBER:	ISSUE:
08500	DA1103	00