


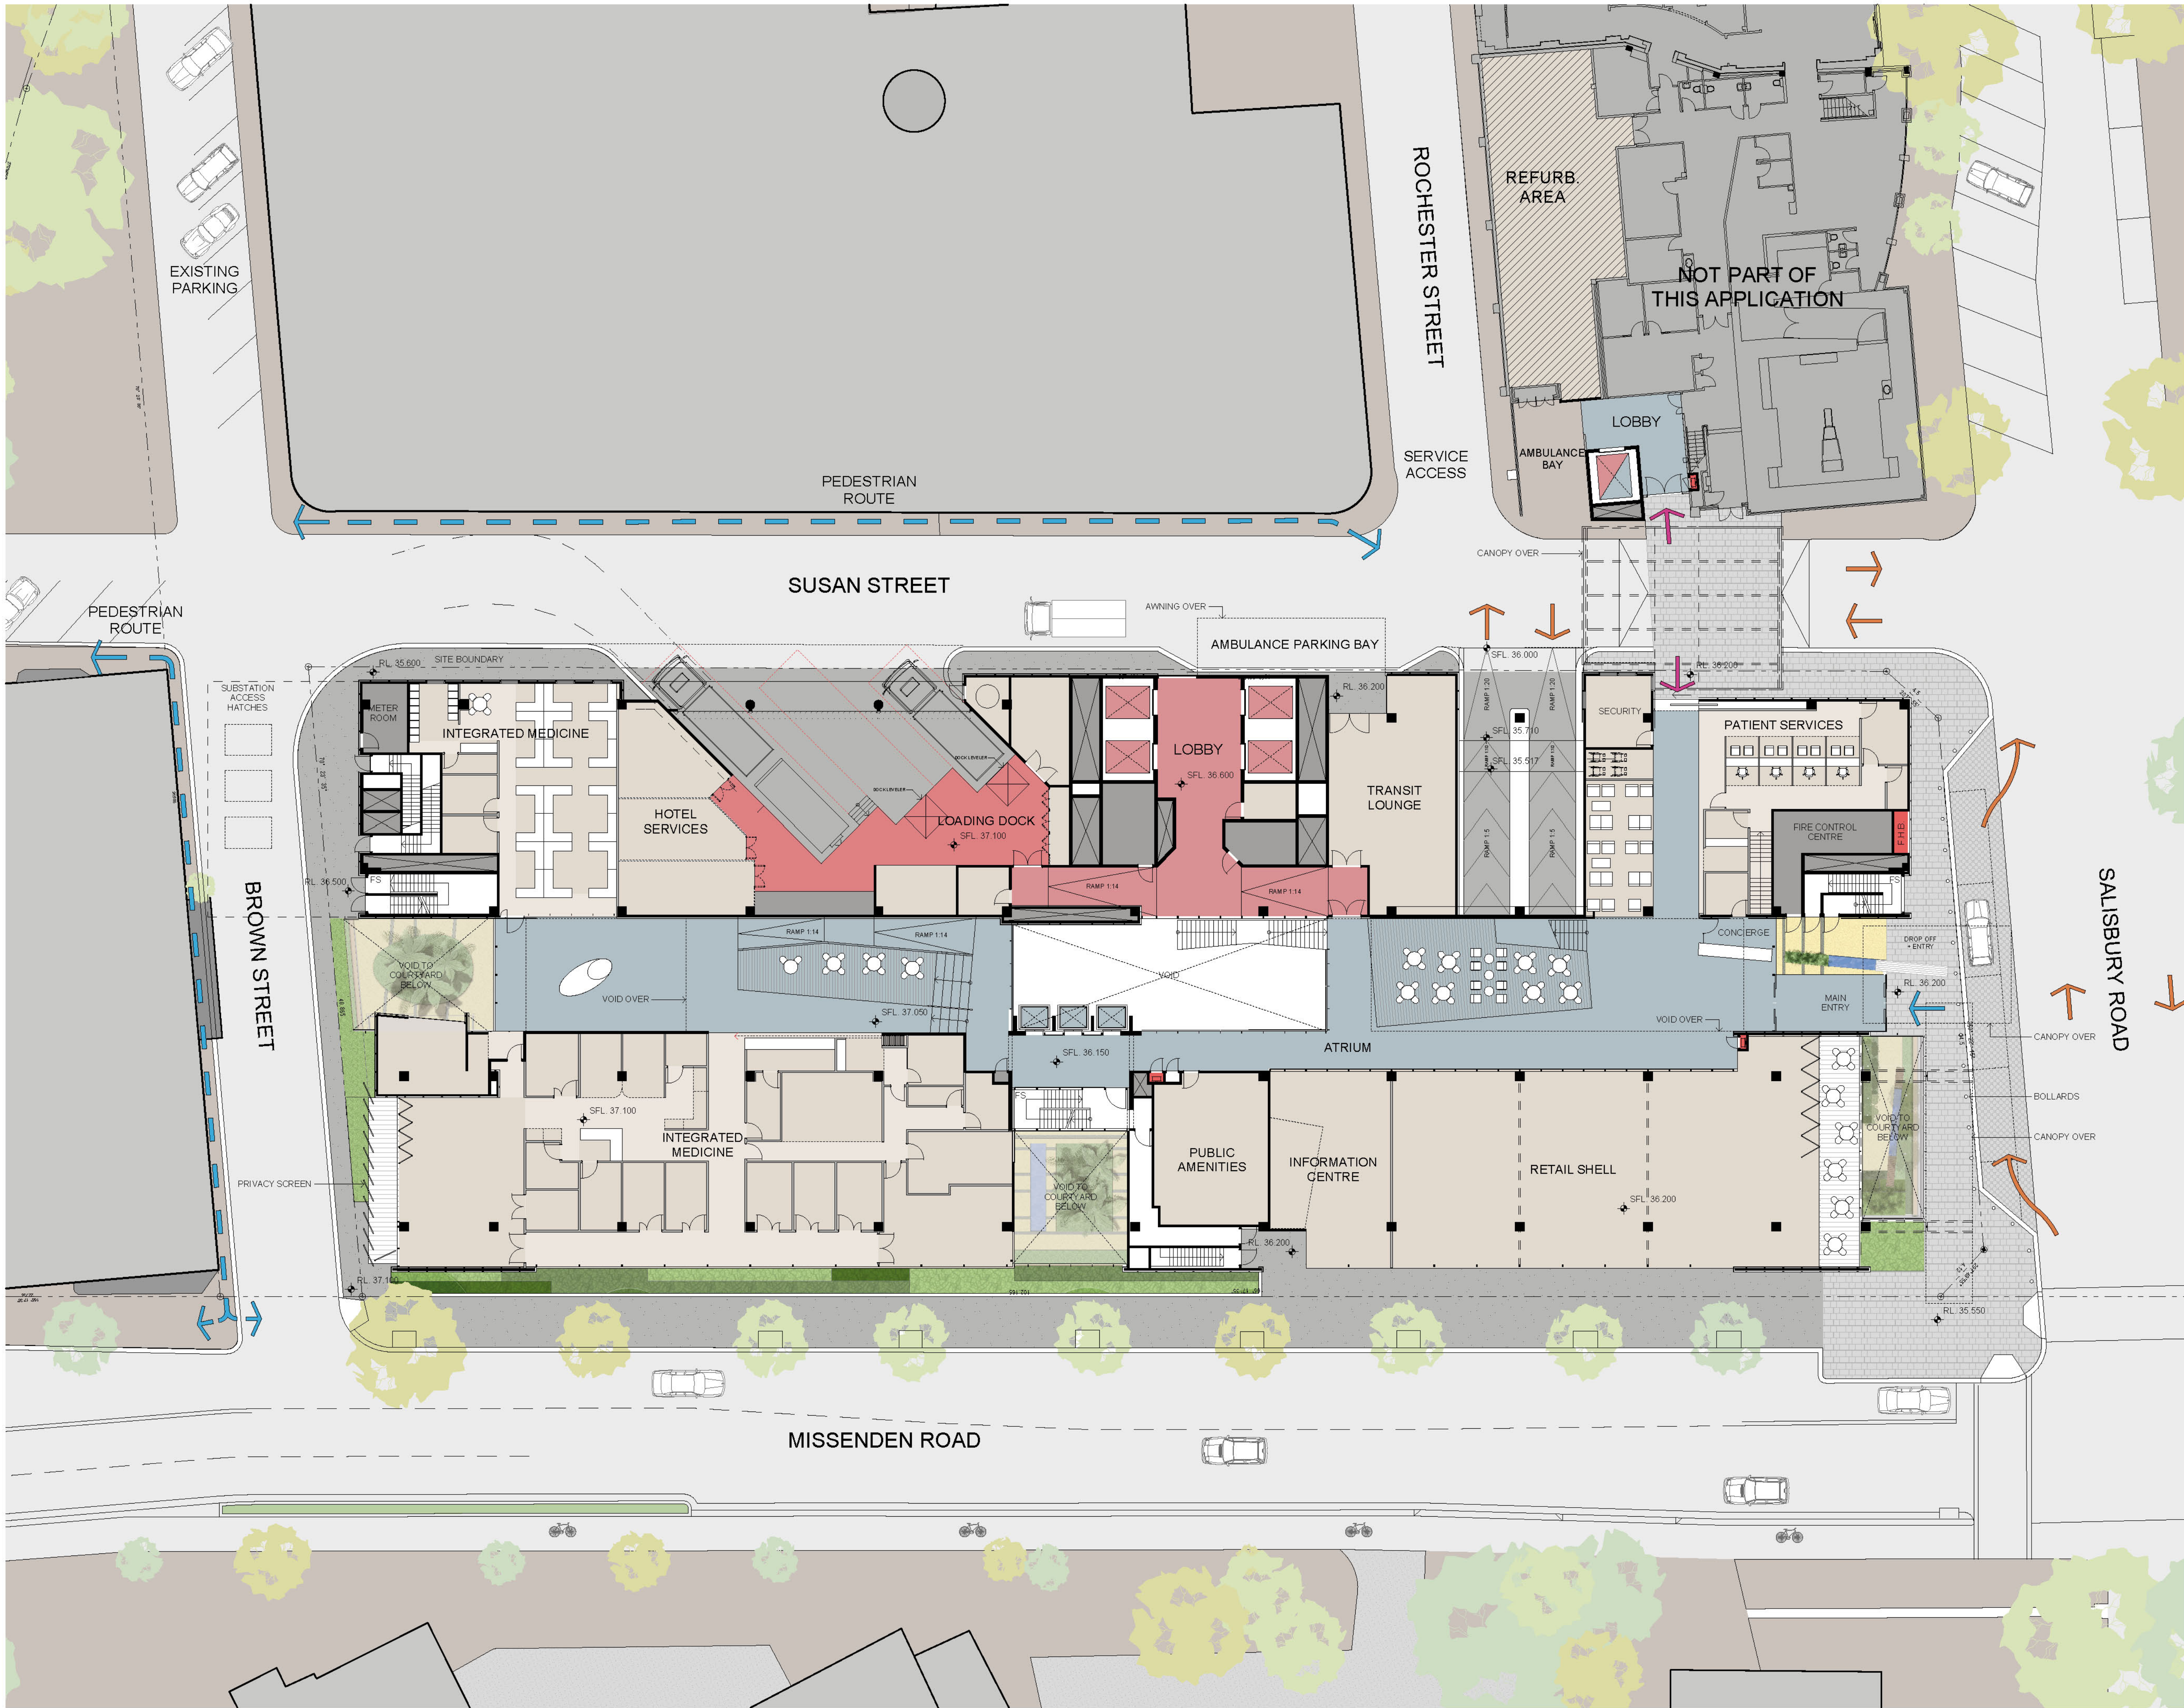

NORTH POINT

THIS DOCUMENT IS THE COPYRIGHT OF RICE DAUBNEY (NSW) PTY LTD. ALL INFORMATION AND DATA ON THIS DOCUMENT IS TO BE CHECKED AND VERIFIED ON SITE. IN THE EVENT OF DISCREPANCIES REFER TO ARCHITECT PRIOR TO COMMENCEMENT OF WORK. DO NOT SCALE DRAWINGS MANUALLY OR ELECTRONICALLY.

KEY PLAN / SECTION

REV	DESCRIPTION OF CHANGE	DRAWN	CHECK	DATE
00	ISSUE FOR PART 3A APPLICATION	SEE BELOW		18.06.10

NOTE: INTERNAL WALLS ARE INDICATIVE ONLY AND SUBJECT TO CHANGE

KEY

- PUBLIC + VISITOR CIRCULATION
- STAFF + PATIENT + SERVICE CIRCULATION
- FUNCTIONAL AREA
- PLANT
- PEDESTRIAN CIRCULATION
- VEHICLE CIRCULATION

GRAPHIC SCALE

QUANTITY SURVEYOR

RIDER LEVETT BUCKNALL

LEVELS 41 MCCLAREN STREET
NORTH SYDNEY 2060
P: 02 9922 2277
F: 02 9957 4197
www.rlb.com

SERVICES ENGINEER

SINCLAIR KNIGHT MERZ

SKM 100 CHRISTIE STREET
ST LEONARDS 2065
P: 02 9928 2100
www.skm.com

STRUCTURAL ENGINEER

SCP CONSULTING

LEVEL 2 DANCHE HOUSE 507 KENT STREET
SYDNEY 2000
P: 02 9287 9312
F: 02 9281 5871
www.scpconsult.com.au

PROJECT DIRECTOR

CAPITAL INSIGHT

LEVELS 77 BERRY STREET
NORTH SYDNEY 2155
P: 02 9955 2300
F: 02 9955 5574
www.capitalinsight.com.au

CLIENT

LIFEHOUSE

PO BOX M5 MISSENDEN ROAD
CAMPERDOWN 2050
P: 029515 0016
www.lifehouse.org.au

ARCHITECTS

RICE DAUBNEY

ANALYSING CREATING AND IMPLEMENTING ARCHITECTURE

110 WYMAN STREET | NORTH SYDNEY 2060
T: 02 9956 2888 | F: 02 9959 3015
rd@ricedaubney.com.au | www.ricedaubney.com.au
The Rice Daubney Group (Company No. 454 771 000) 200 769
rice daubney trading trust. abn 96 960 304 663

PROJECT:

The Chris O'Brien Lifehouse at RPA Stg A / B1
119 - 143 MISSENDEN ROAD
CAMPERDOWN
SYDNEY, NSW, 2050

DRAWING TITLE

GROUND/PODIUM PLANS
GROUND FLOOR

SCALE	DRAWN	CHECKED
AS SHOWN	PB	AF

PROJECT NUMBER	DRAWING NUMBER	ISSUE
08500	DA1201	00

A1

A2

A3

A4

framework-316m0108500 MASTER