

- PLANTING
- GRAVEL
- FEATURE WALL
- WATER
- TIMBER
- ROAD
- TREES

1. Mound planting area with Palm Trees & Fern
2. Gravel
3. Pebble paving strips
4. Feature Wall with Ballasted Over
5. Planting on Street Level


Courtyards

The building features three 'sunken' courtyards: adjacent the northern entry; at the south terminating the building's central spine; and midway along the Missenden road frontage.

The purpose of these courtyards is to provide a valuable green outlook for adjacent hospital rooms and an occasional 'passive' breakout space at the lower ground floor.

The design approach creates a family of courtyard spaces each featuring: a outer landscape wall, large garden areas featuring species such as native Livistonia Palms, Cyathea tree ferns and viola/ fern understory. A light coloured paving will assist in reflecting light from each courtyard floor while each shallow water pools hold a mirror to the sky.

Simple, robust and strongly horizontal seating benches will be located as required.

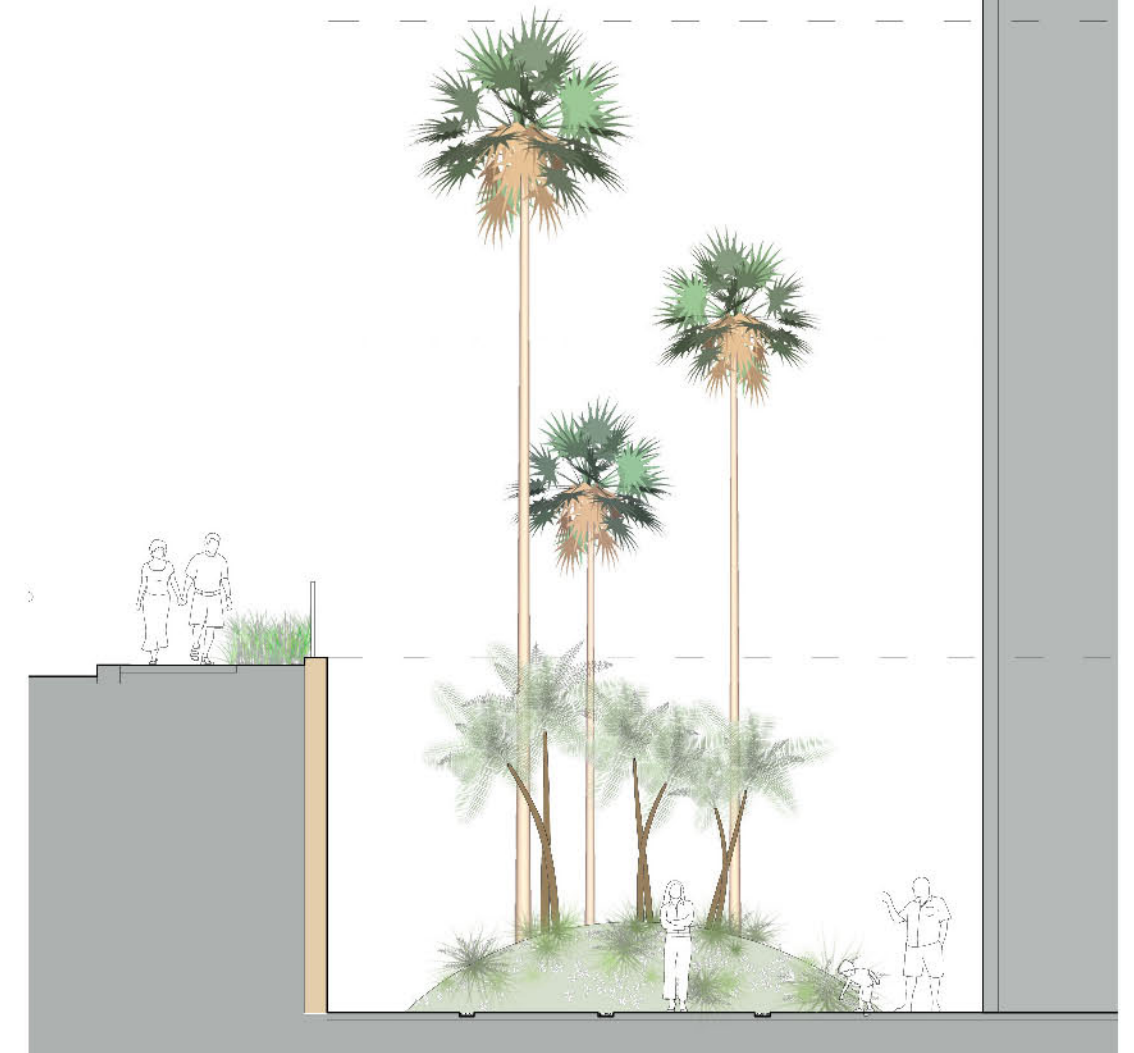

Section A

Client	Architect	Landscape Architect	Project	Drawing Title	Project No.	Dwg No.	Revision
Lifehouse Cancer Centre	Rice Daubney	 landscape architecture & urban design	Lifehouse at RPA	South Sunken Courtyard	0920	L3	D
					Scale 1/100 A3	Date 10.06.10	
					Dwg Status PA submission		