

VERTICAL ALIGNMENT


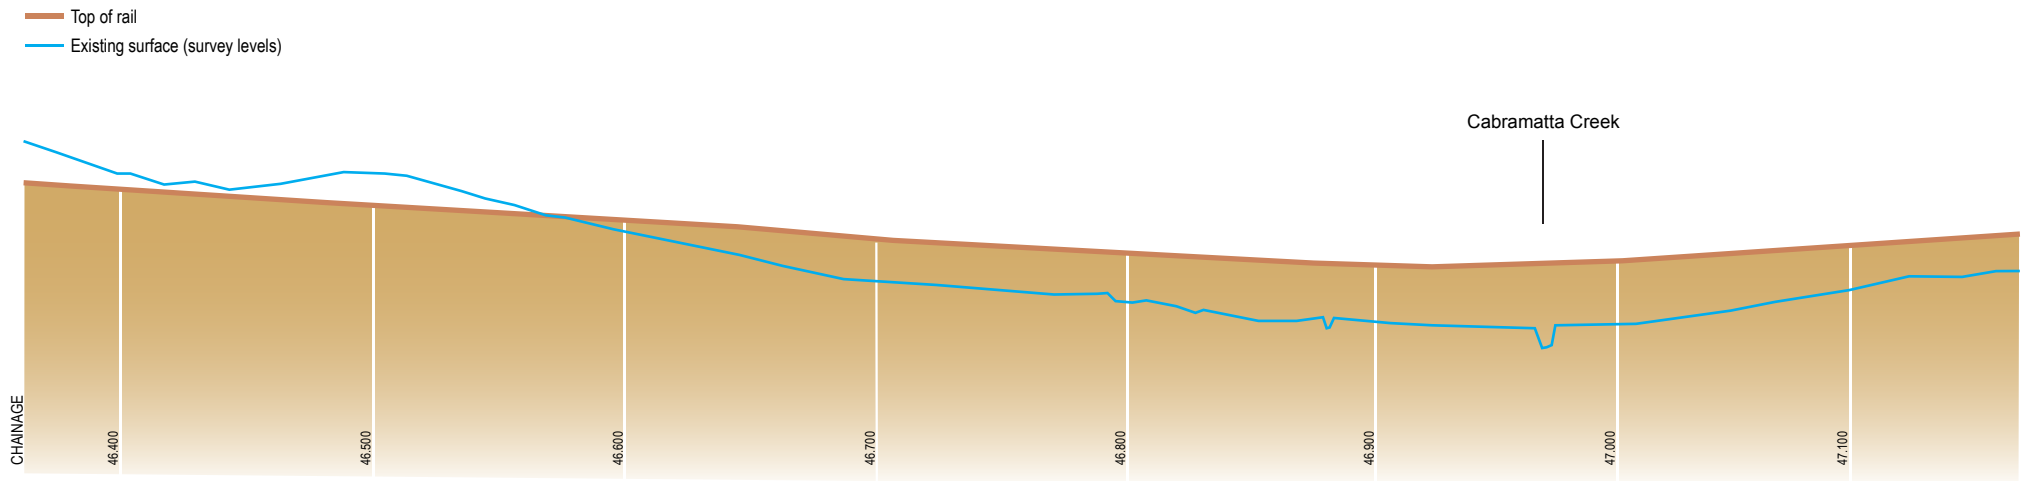


Figure 6-1g The Glenfield to Leppington Rail Line Project
**Note: Indicative only, subject to detailed design*

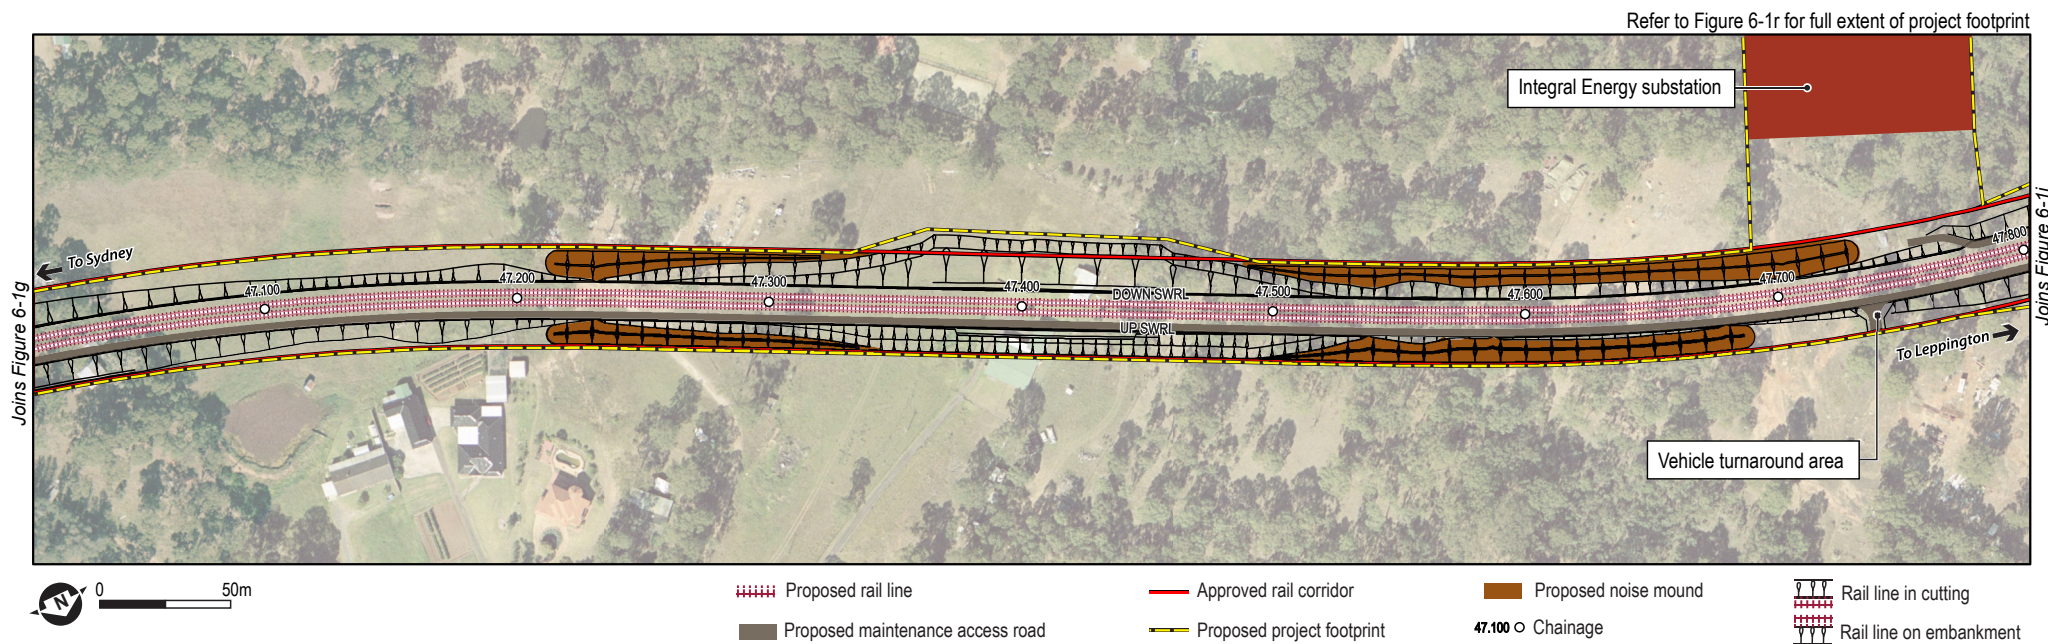

VERTICAL ALIGNMENT

- Top of rail
- Existing surface (survey levels)

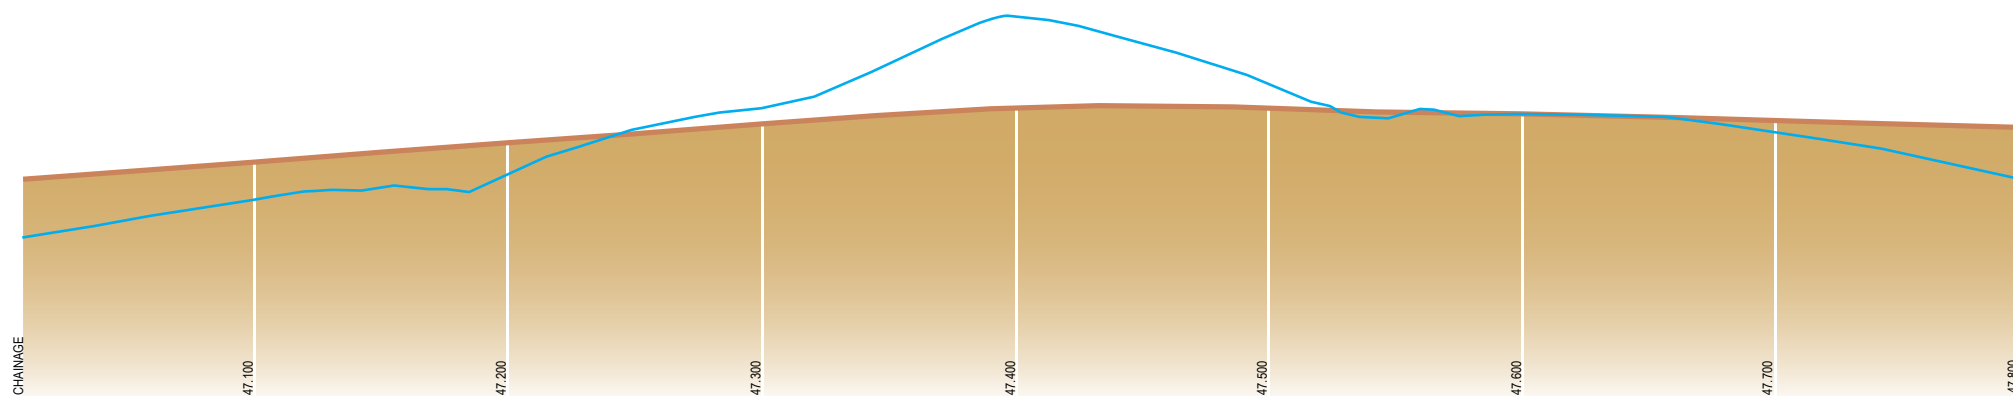


Figure 6-1h The Glenfield to Leppington Rail Line Project
**Note: Indicative only, subject to detailed design*