


Year 2016 and Year 2026 Noise Contour Plots

75 mm ON ORIGINAL

0 15 20 25 30 35 40 45 50 55 60 65 70 75

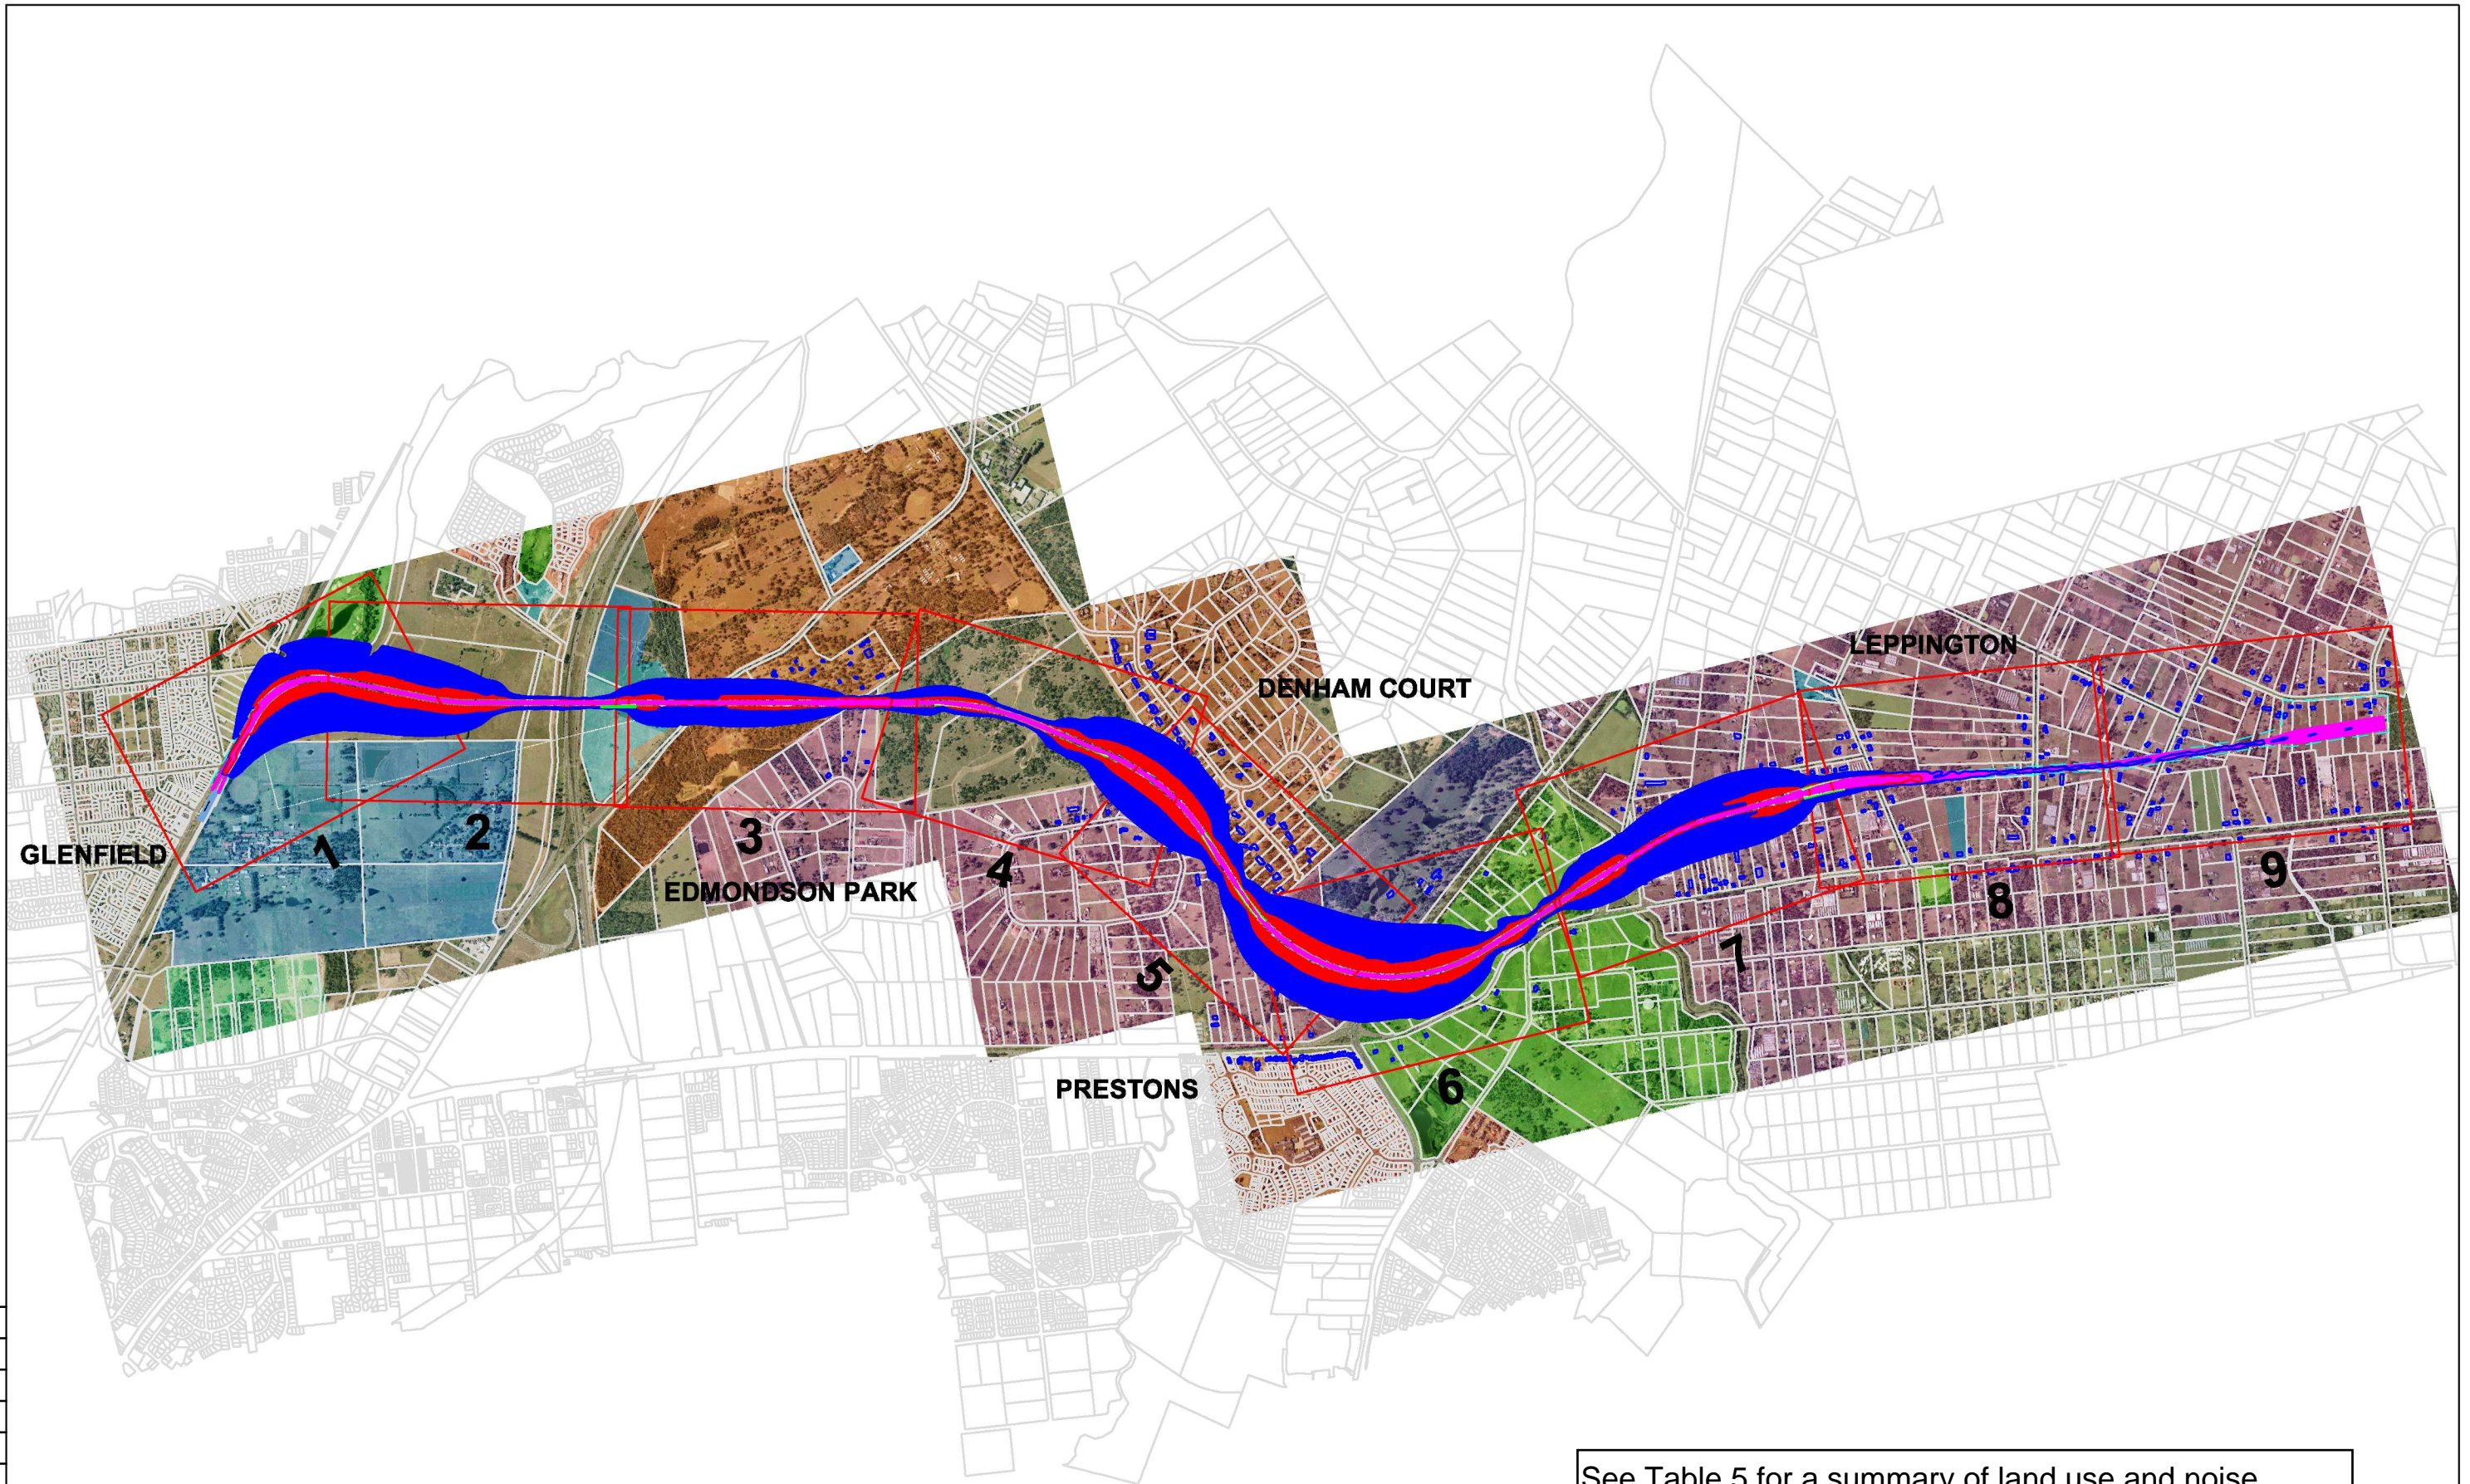

See Table 5 for a summary of land use and noise sensitivity along the rail corridor

- Legend
- 60 dBA Noise Contour
 - 55 dBA Noise Contour
 - Earth Mound
 - South West Rail Link Alignment
 - Proposed Rail Corridor

- Cemetery
- Educational Institution
- Future Development
- Existing Low Density Residential
- Existing High Density Residential
- Former Ingleburn Military Camp
- Recreational Reserve

Heggies Pty Ltd
2 Lincoln Street
Lane Cove NSW 2066 Australia
PO Box 176 Lane Cove NSW 1595
Email address: sydney@heggies.com.au
Telephone 02 9427 8100 Facsimile 02 9427 8200

FILE NAME
SVRL Noise Contours LAeq 2016.dwg

Appendix C - South West Rail Link
LAeq 9hr Night-time Noise Contours
No Noise Mitigation - Year 2016

DRAWING No.
10-6055 Impacts No Noise Mitigation Key Plan


REVISION
0

75 mm ON ORIGINAL

0 5 10 15 20 25 30 35 40 45 50 55 60 65 70 75



REV.	DATE	AMENDMENT / ISSUE DESCRIPTION	PREPARED	CHECKED
0	03/03/10		JSH	BC

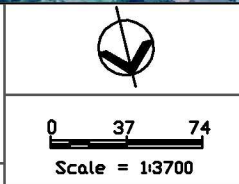

Legend	
	60 dBA Noise Contour
	55 dBA Noise Contour
	Earth Mound
	South West Rail Link Alignment

	Cemetery
	Educational Institution
	Future Development
	Existing Low Density Residential
	Existing High Density Residential
	Former Ingleburn Military Camp
	Recreational Reserve



Heggies Pty Ltd
2 Lincoln Street
Lane Cove NSW 2066 Australia
PO Box 176 Lane Cove NSW 1595
Email address sydney@heggies.com.au
Telephone 02 9427 8100 Facsimile 02 9427 8200

FILE NAME
SWRL Noise Contours LAeq 2016.dwg

Appendix C - South West Rail Link LAeq 9hr Night-time Noise Contours No Noise Mitigation - Year 2016	
DRAWING No. 10-6055 Impacts No Noise Mitigation D1	REVISION 0