


Proposed Leppington TSF

See Appendix E for TSF Noise Contours

75 mm ON ORIGINAL

0 15 30 45 60 75

0	03/03/10		JSH	BC
REV.	DATE	AMENDMENT / ISSUE DESCRIPTION	PREPARED	CHECKED

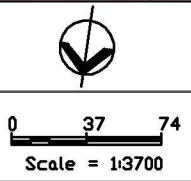

- Legend
- 85 dBA Noise Contour
 - 80 dBA Noise Contour
 - Earth Mound
 - South West Rail Link Alignment

- Cemetery
- Educational Institution
- Future Development
- Existing Low Density Residential
- Existing High Density Residential
- Former Ingleburn Military Camp
- Recreational Reserve

 **Heggies Pty Ltd**
2 Lincoln Street
Lane Cove NSW 2066 Australia
PO Box 176 Lane Cove NSW 1595
Email address sydney@heggies.com.au
Telephone 02 9427 8100 Facsimile 02 9427 8200

FILE NAME
SWRL Noise Contours LAmx 2016.dwg

Appendix C - South West Rail Link LAmx Noise Contours No Noise Mitigation - Year 2016	
DRAWING No. 10-6055 Impacts No Noise Mitigation D9	REVISION 0