



75 mm ON ORIGINAL

0 15 20 25 30 35 40 45 50 55 60 65 70 75

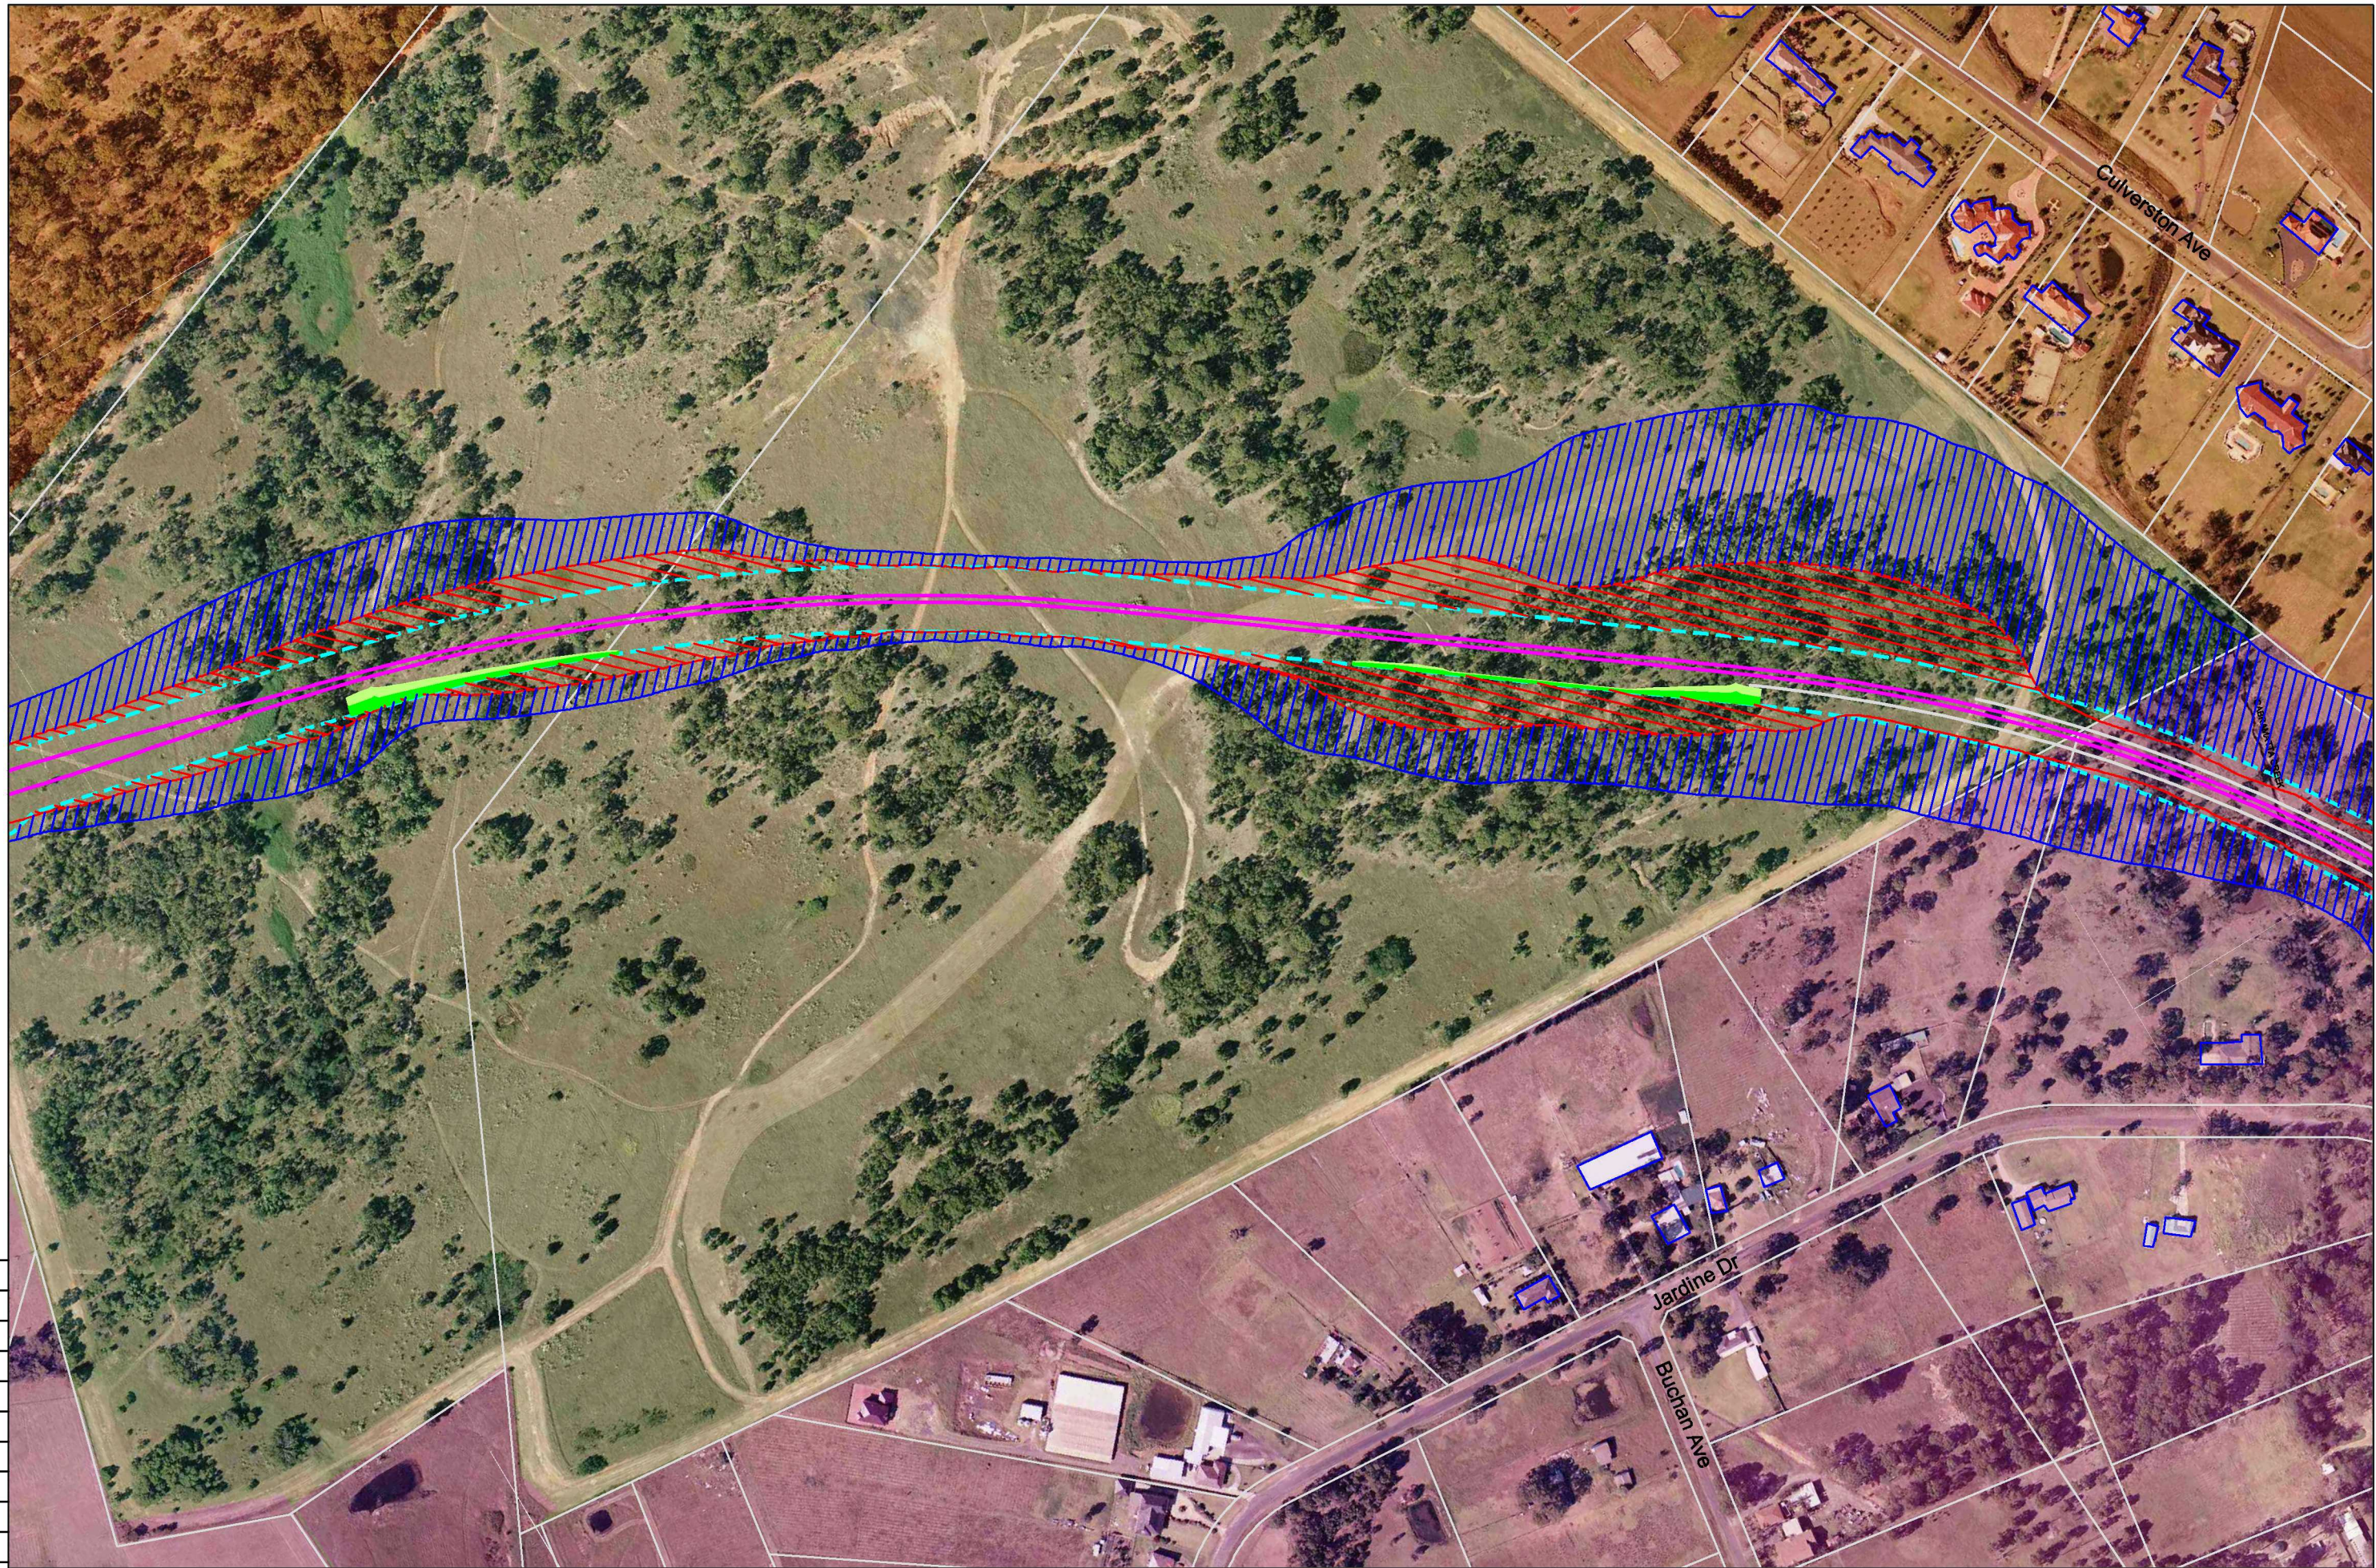

0	03/03/10		JSH	BC
REV.	DATE	AMENDMENT / ISSUE DESCRIPTION	PREPARED	CHECKED

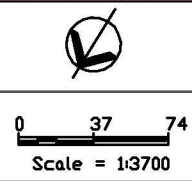

Legend	
[Red line]	60 dBA Noise Contour
[Blue line]	55 dBA Noise Contour
[Green line]	Earth Mound
[Blue hatched area]	Noise Barrier (1m High above Top of Rail)
[Pink line]	South West Rail Link Alignment

[Dark blue area]	Cemetery
[Light blue area]	Educational Institution
[Light green area]	Future Development
[Light brown area]	Existing Low Density Residential
[Orange area]	Existing High Density Residential
[Dark brown area]	Former Ingleburn Military Camp
[Light green area]	Recreational Reserve




Heggies Pty Ltd
2 Lincoln Street
Lane Cove NSW 2066 Australia
PO Box 176 Lane Cove NSW 1595
Email address: sydney@heggies.com.au
Telephone 02 9427 8100 Facsimile 02 9427 8200

FILE NAME
SWRL Noise Contours Barrier LAeq 2016.dwg

Appendix C - South West Rail Link LAeq 9hr Night-time Noise Contours Noise Barrier Mitigation - Year 2016	
DRAWING No. 10-6055 Impacts Noise Barrier Mitigation D4	REVISION 0

75 mm ON ORIGINAL

0 10 15 20 25 30 35 40 45 50 55 60 65 70 75

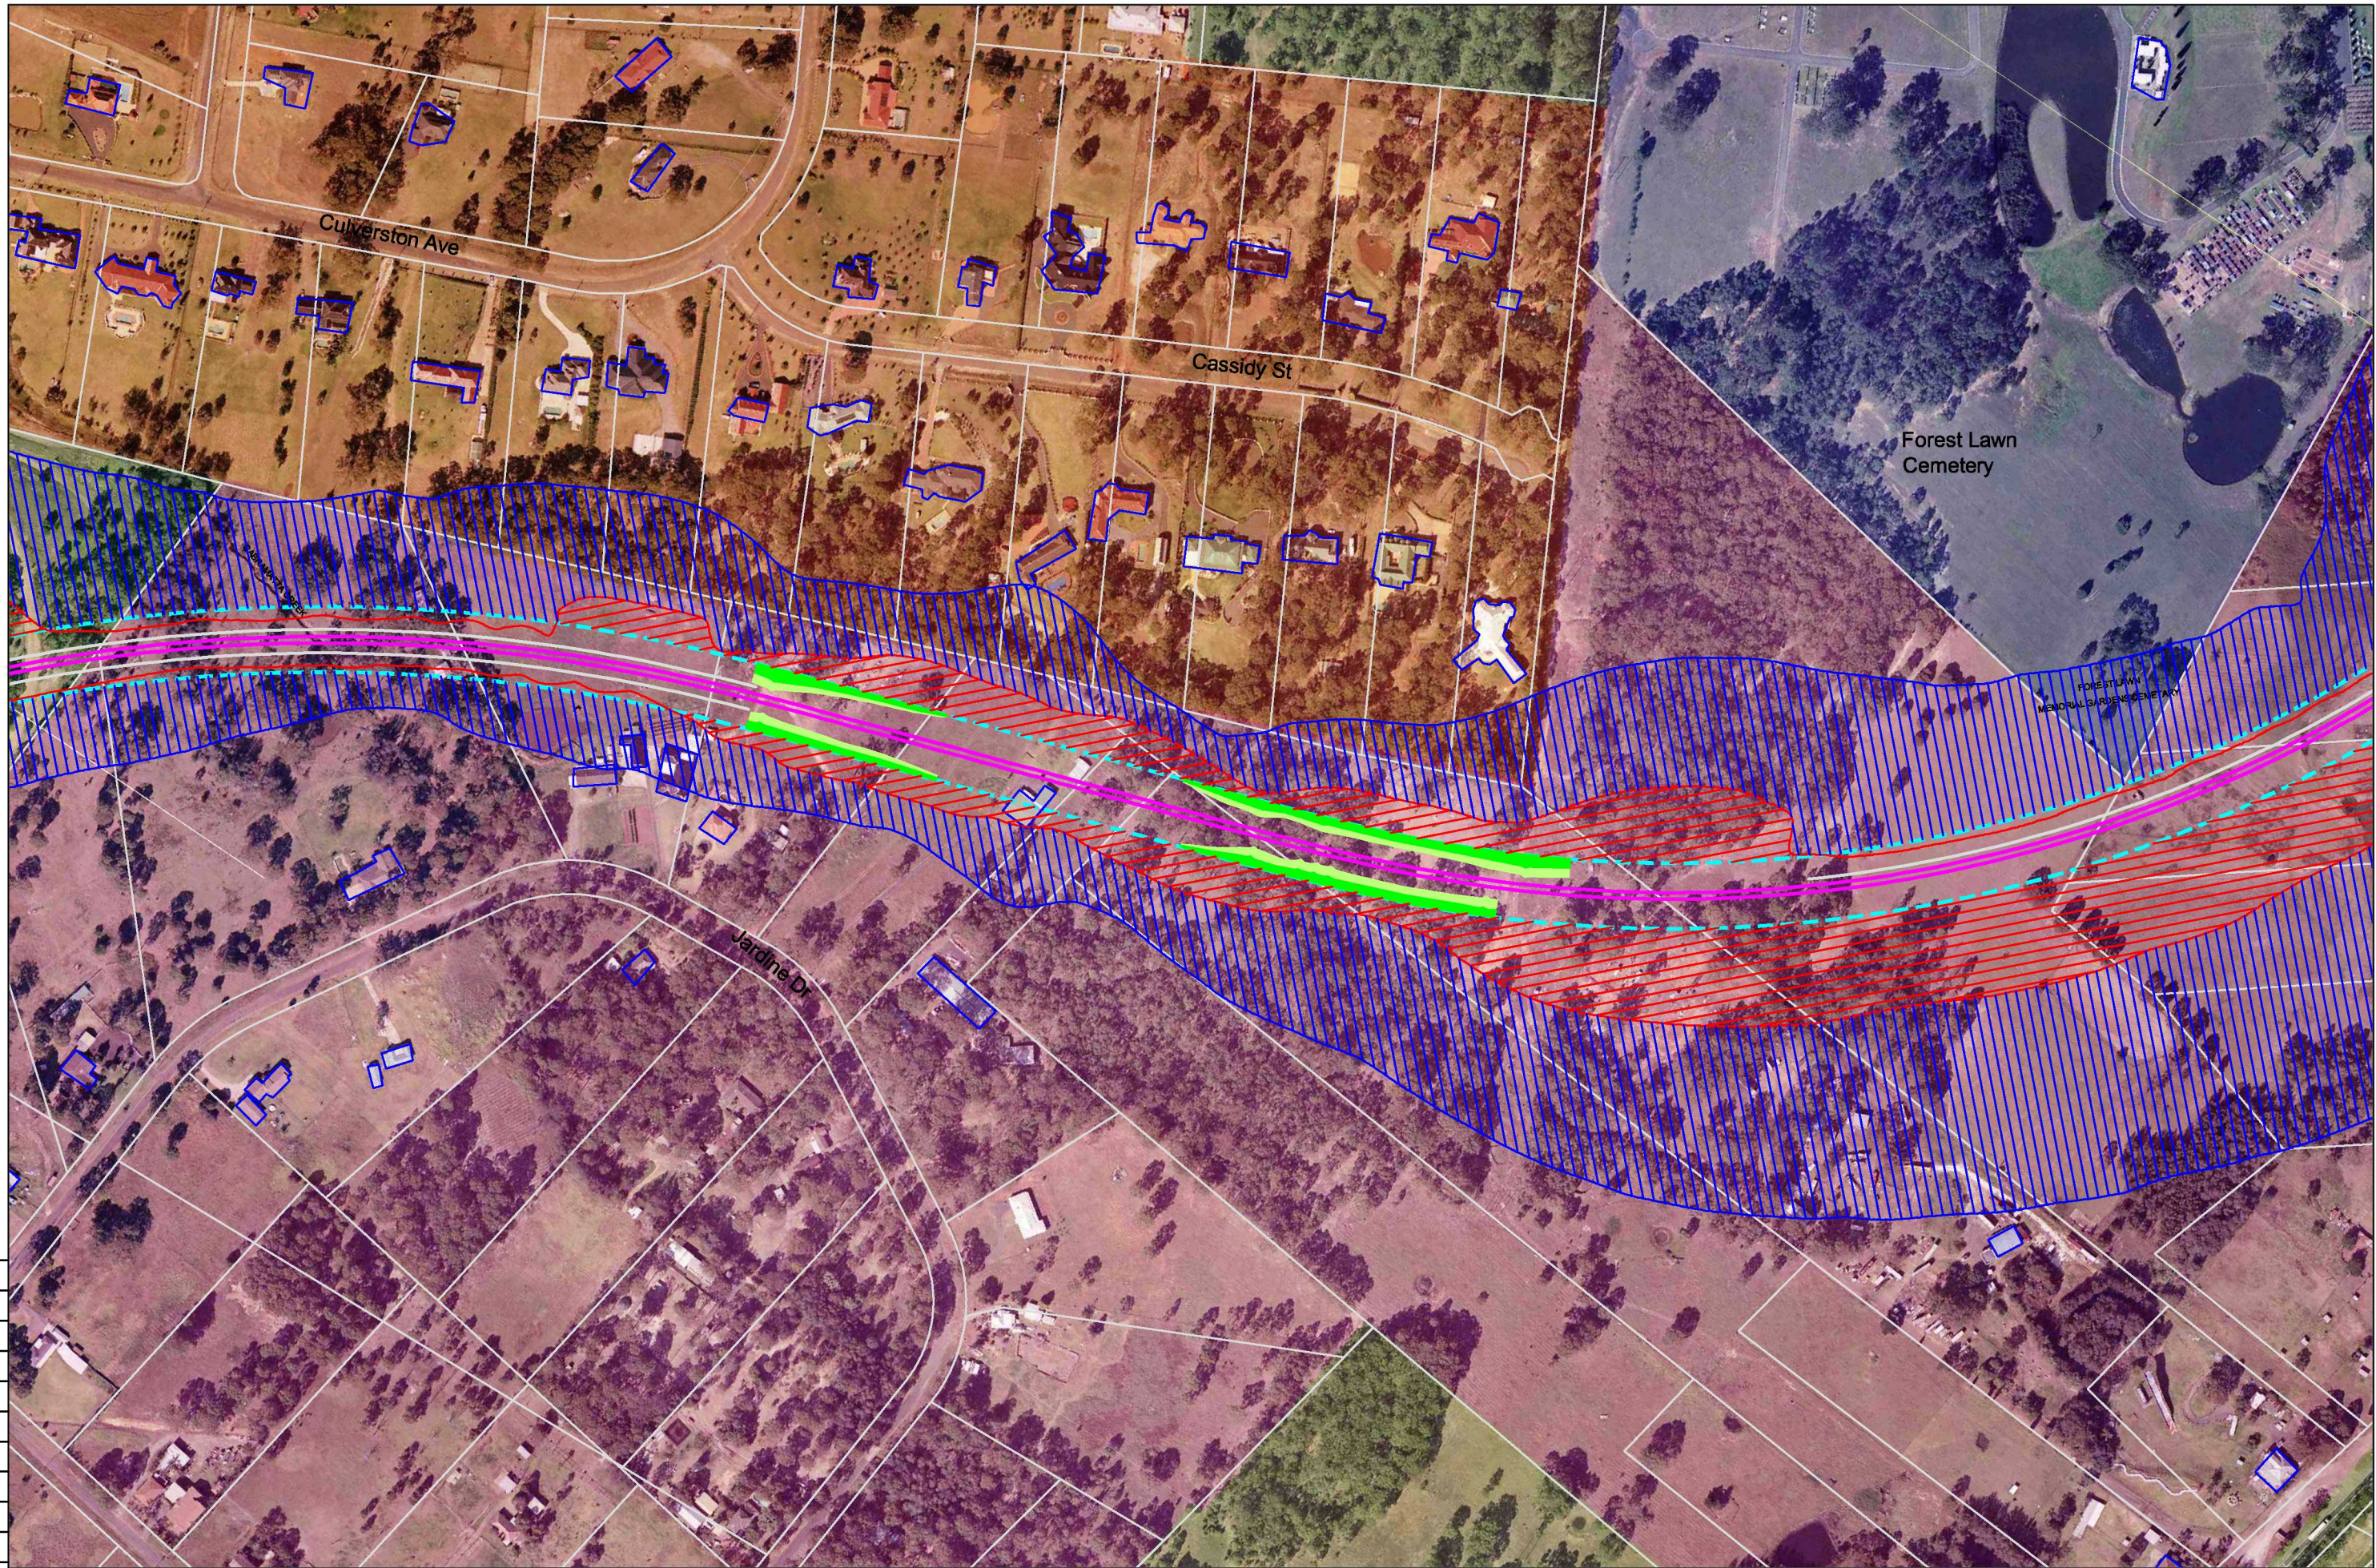

0 37 74
Scale = 1:3700

- Legend**
- 60 dBA Noise Contour
 - 55 dBA Noise Contour
 - Earth Mound
 - Noise Barrier (1m High above Top of Rail)
 - South West Rail Link Alignment

- Cemetery
- Educational Institution
- Future Development
- Existing Low Density Residential
- Existing High Density Residential
- Former Ingleburn Military Camp
- Recreational Reserve



Heggies Pty Ltd
2 Lincoln Street
Lane Cove NSW 2066 Australia
PO Box 176 Lane Cove NSW 1595
Email address sydney@heggies.com.au
Telephone 02 9427 8100 Facsimile 02 9427 8200

FILE NAME
SWRL Noise Contours Barrier LAeq 2016.dwg

**Appendix C - South West Rail Link
LAeq 9hr Night-time Noise Contours
Noise Barrier Mitigation - Year 2016**

DRAWING No.
10-6055 Impacts Noise Barrier Mitigation D5

REVISION
0