



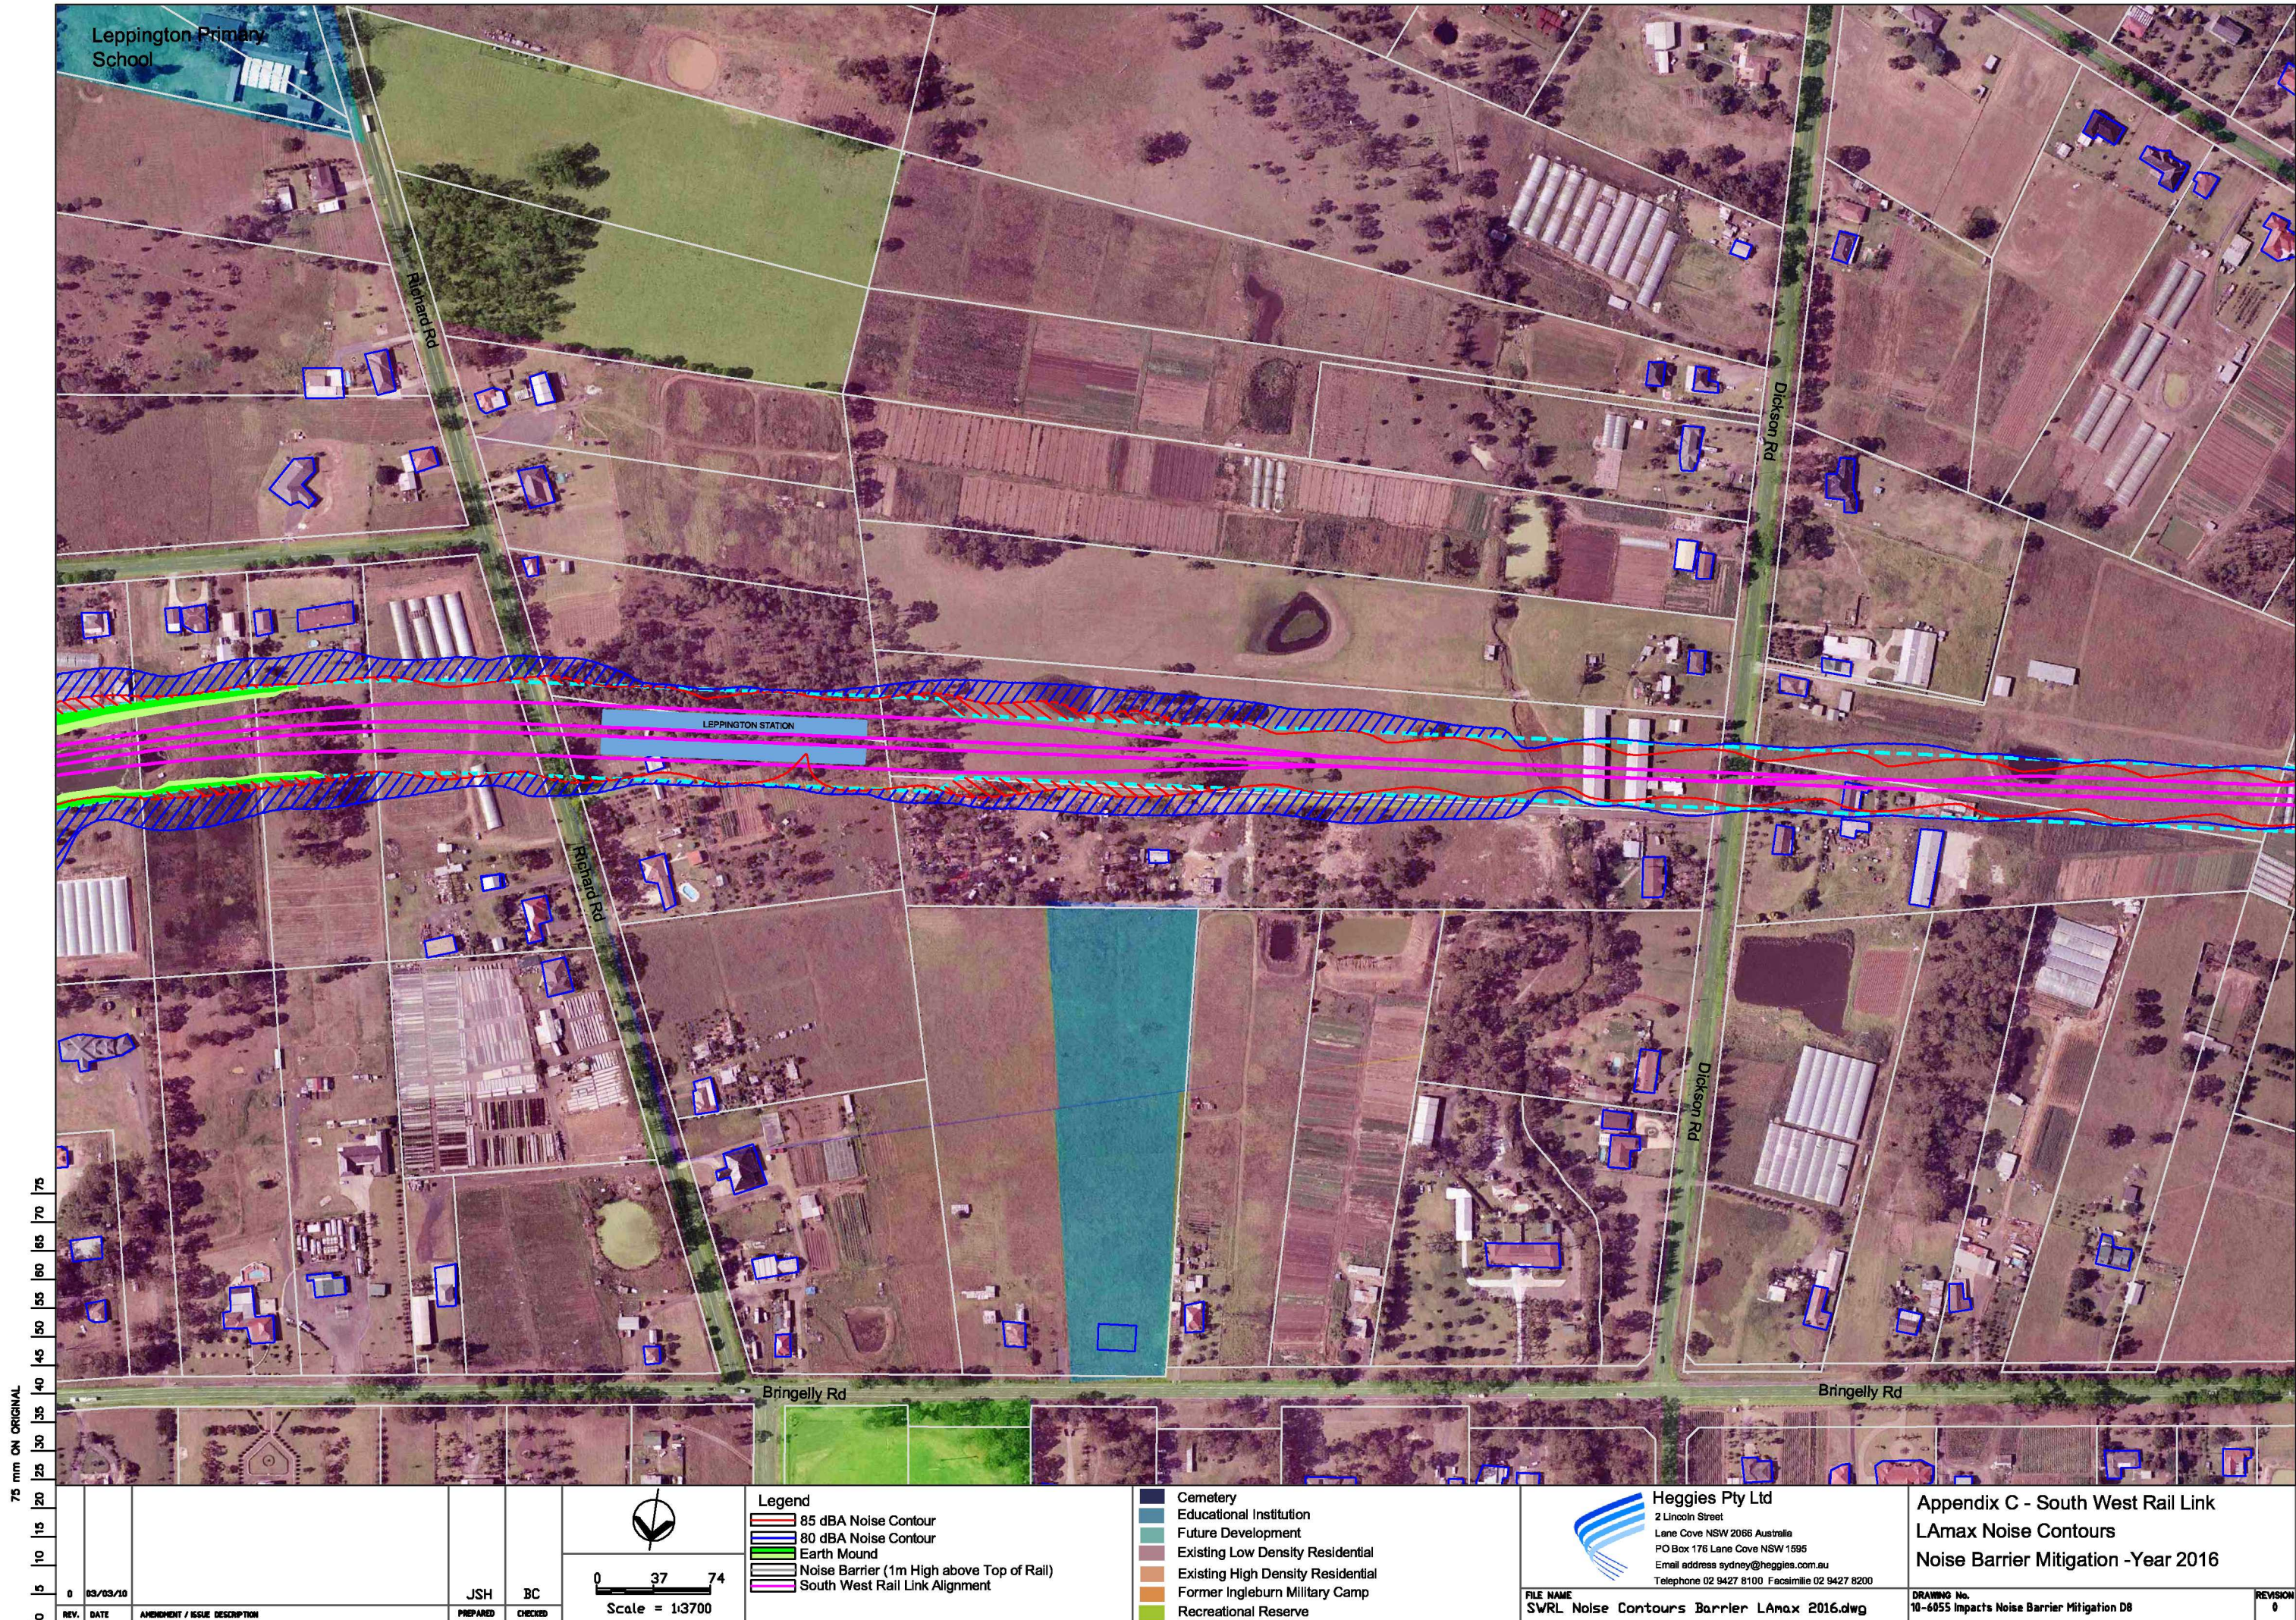


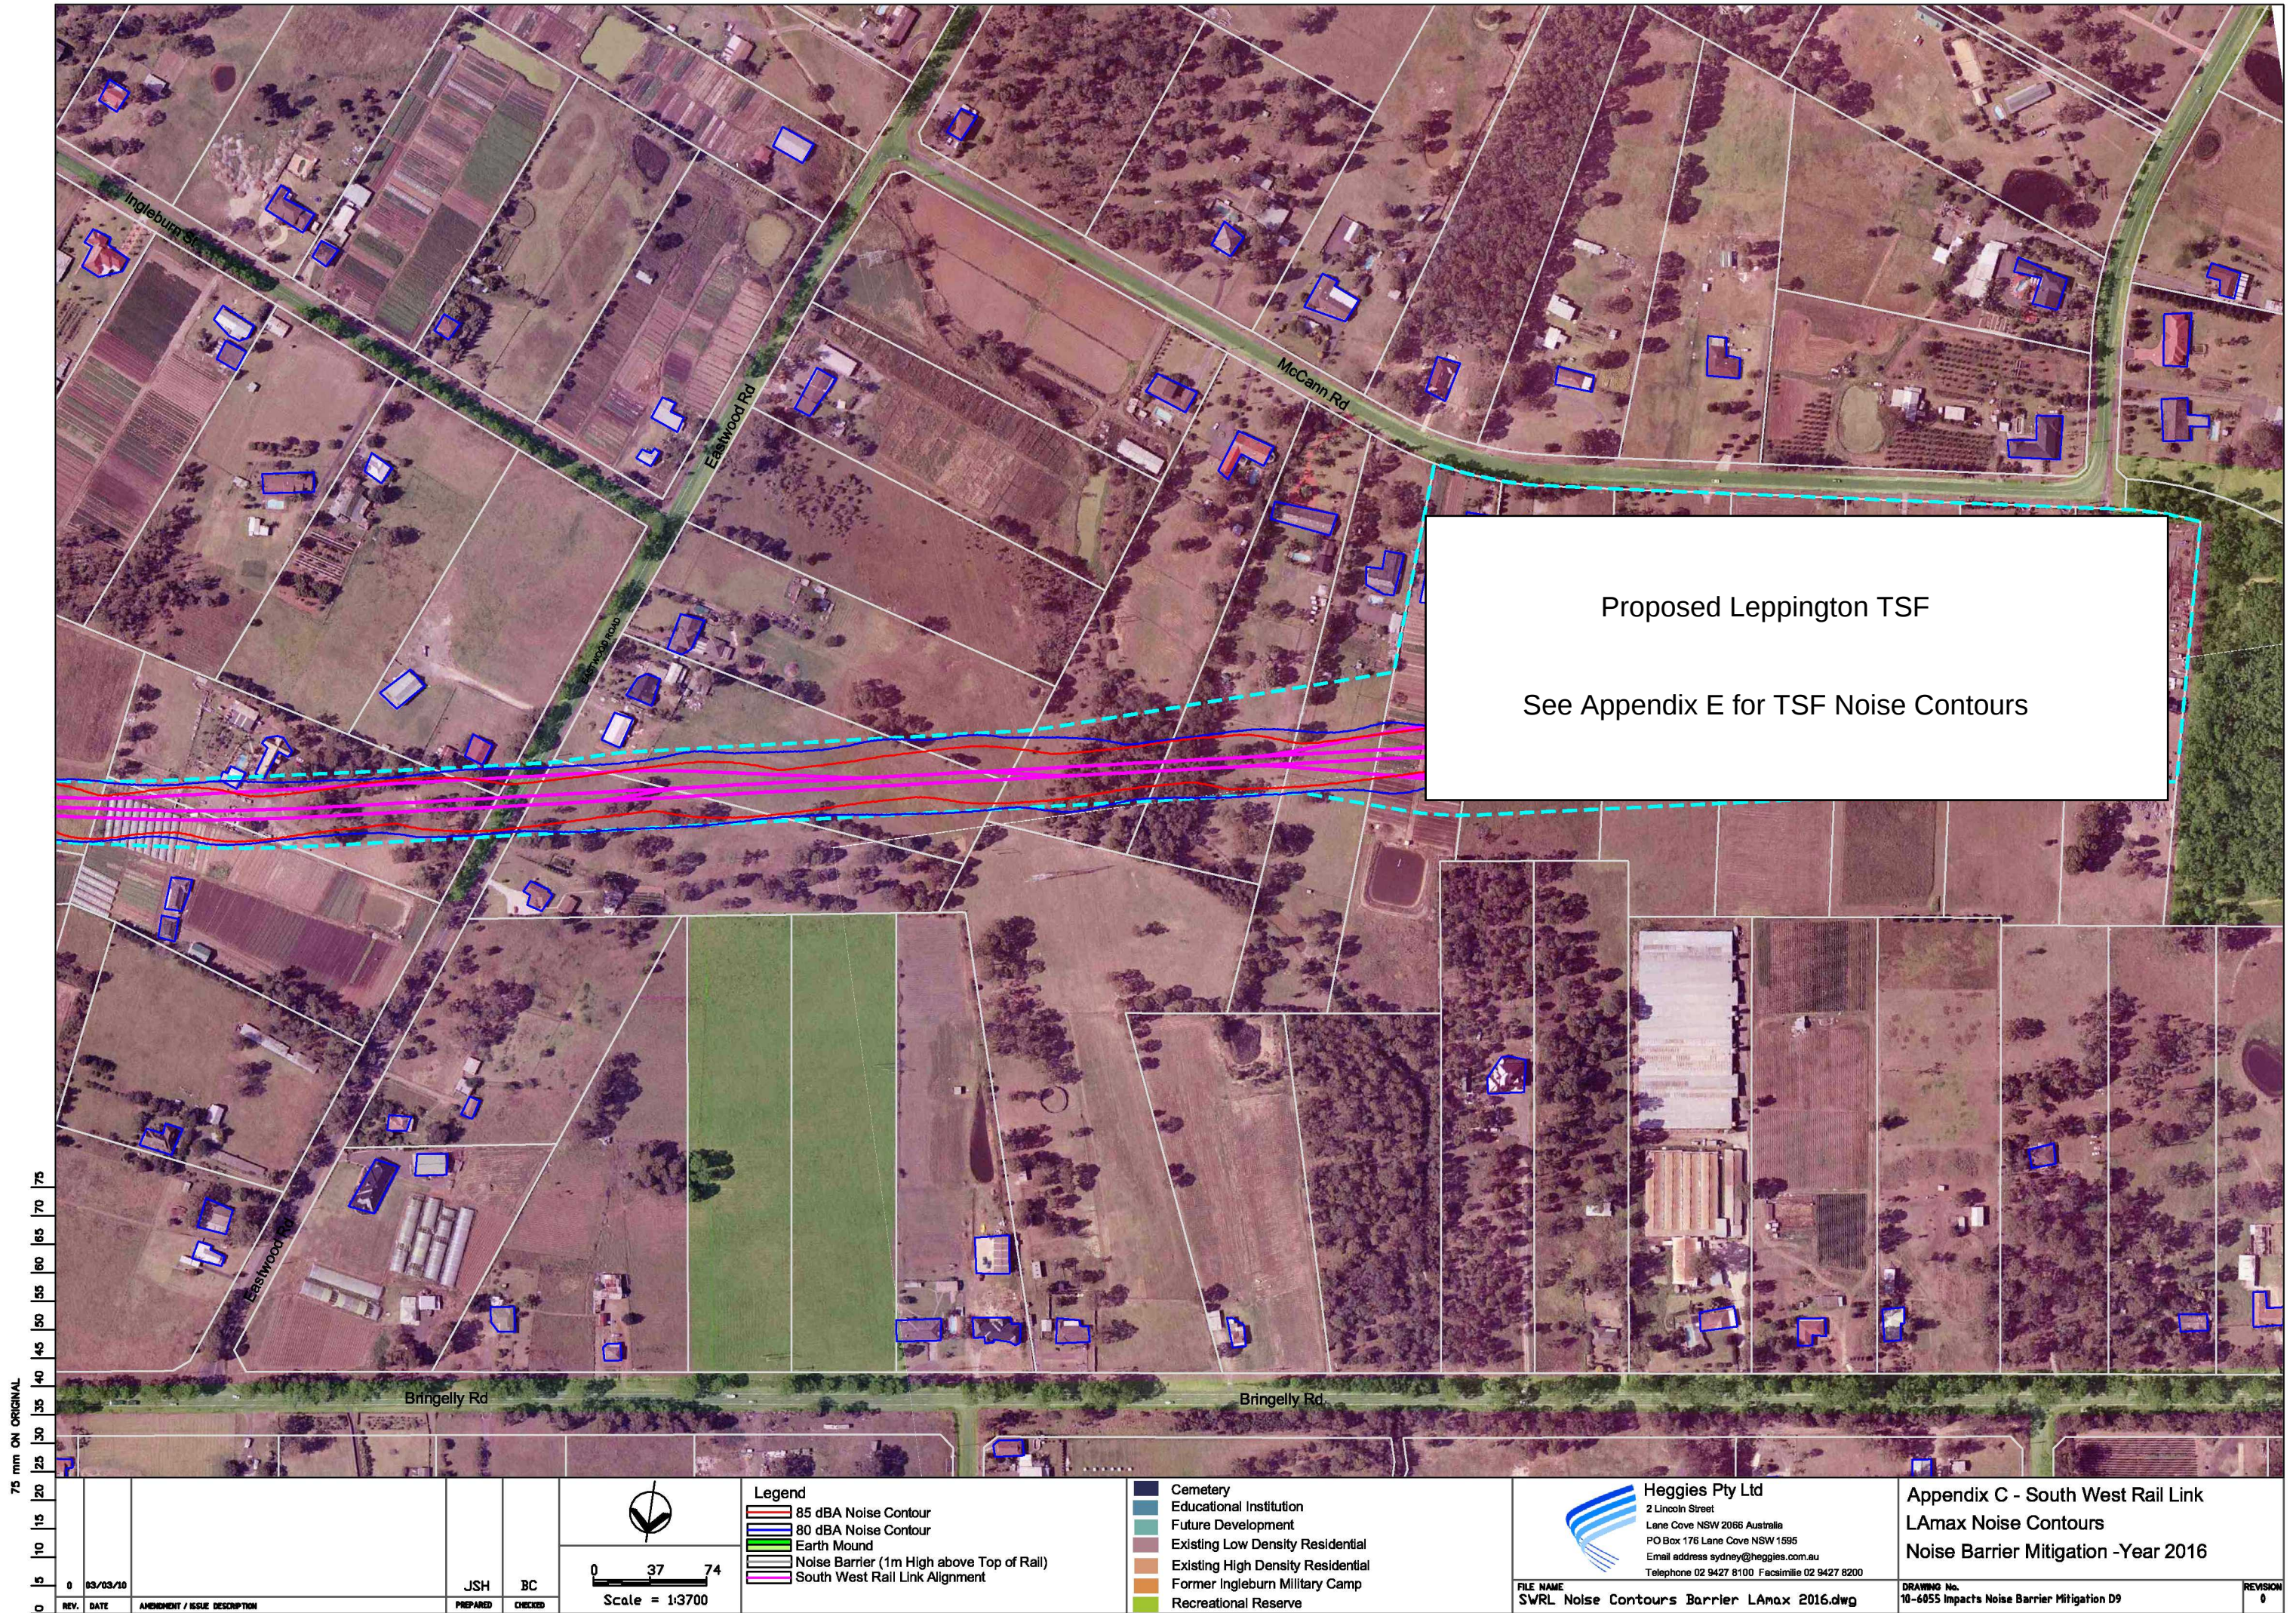

75 mm ON ORIGINAL

0 15 30 45 60 75 85 90 95 100 105 110 115 120 125 130 135 140 145 150 155 160 165 170 175

0	03/03/10		JSH	BC
REV.	DATE	AMENDMENT / ISSUE DESCRIPTION	PREPARED	CHECKED

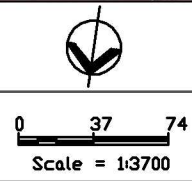

Legend	
	85 dBA Noise Contour
	80 dBA Noise Contour
	Earth Mound
	Noise Barrier (1m High above Top of Rail)
	South West Rail Link Alignment
	Cemetery
	Educational Institution
	Future Development
	Existing Low Density Residential
	Existing High Density Residential
	Former Ingleburn Military Camp
	Recreational Reserve

 **Heggies Pty Ltd**
2 Lincoln Street
Lane Cove NSW 2066 Australia
PO Box 176 Lane Cove NSW 1595
Email address sydney@heggies.com.au
Telephone 02 9427 8100 Facsimile 02 9427 8200

FILE NAME
SWRL Noise Contours Barrier LMax 2016.dwg

Appendix C - South West Rail Link LMax Noise Contours Noise Barrier Mitigation -Year 2016	
DRAWING No. 10-6055 Impacts Noise Barrier Mitigation D9	REVISION 0