



Figures



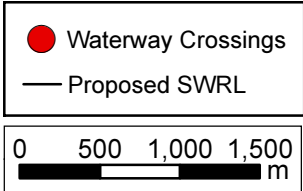


FIGURE 1
STUDY AREA

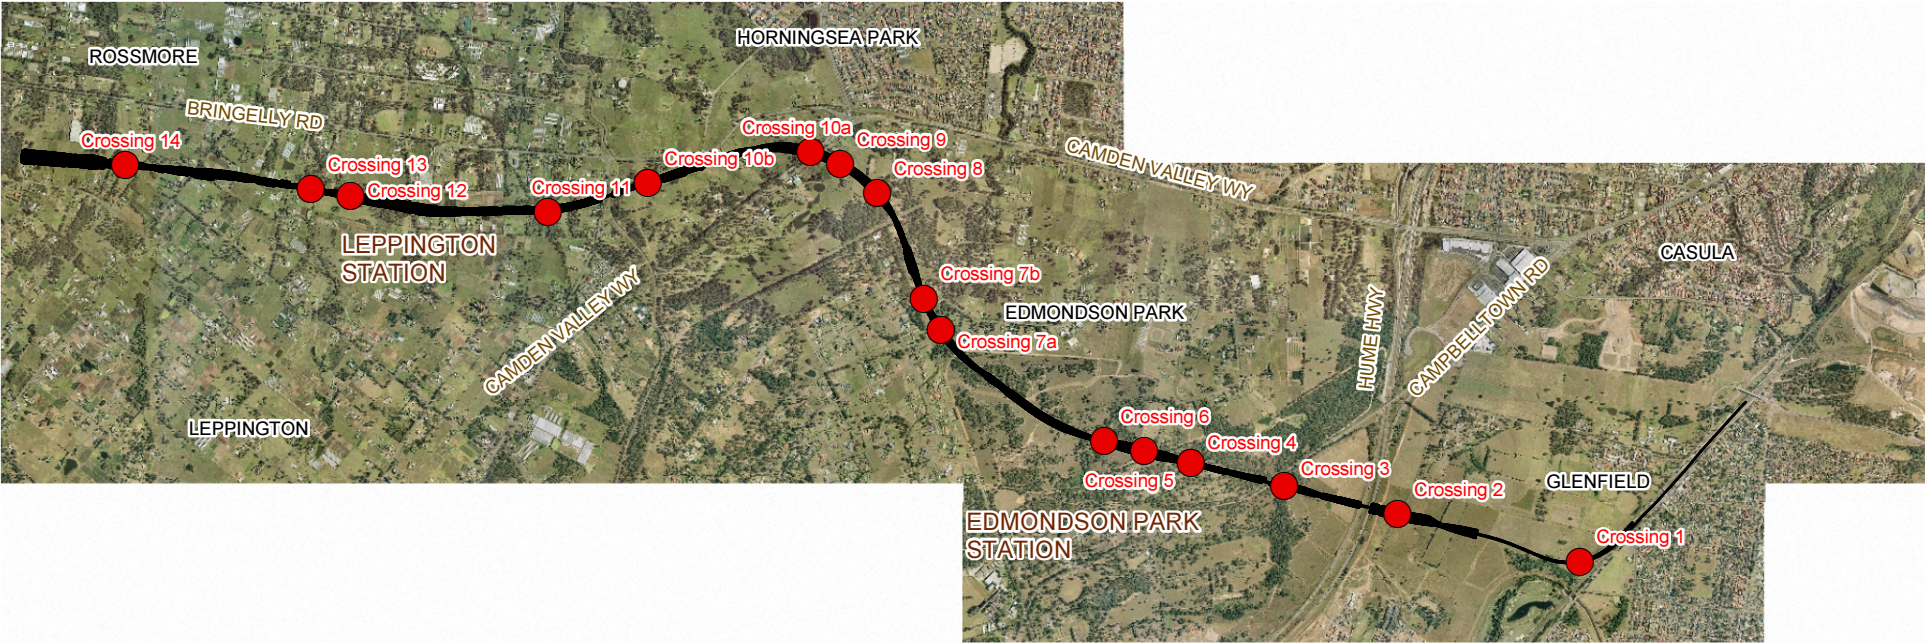

- Waterway Crossings
- Proposed SWRL
- WBNM Sub - Catchments
- XP - RAFTS Sub - Catchments


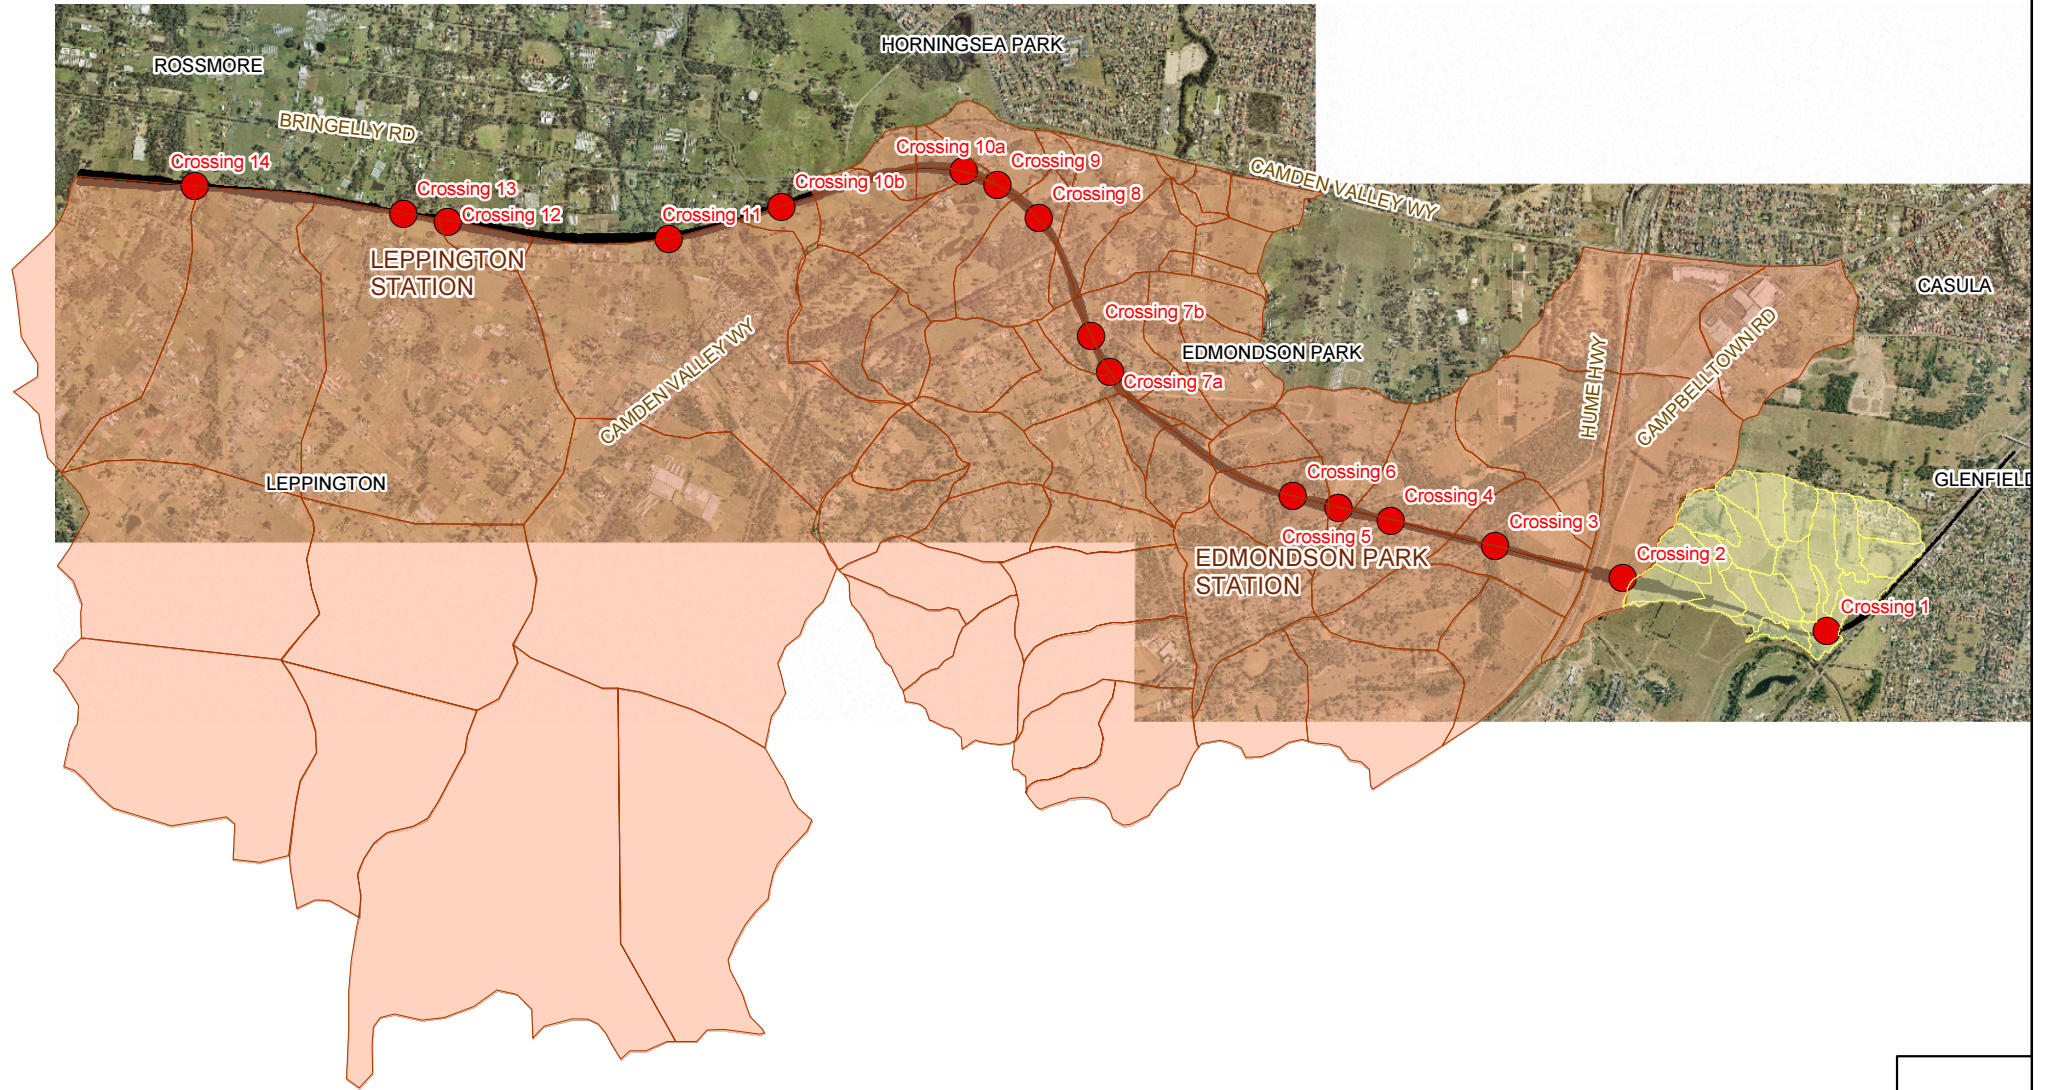


0 1 2 3 km

FIGURE 2
HYDROLOGIC
MODEL LAYOUT

Pre - Development Condition

FIGURE 3
TUFLOW MODEL CONFIGURATION
CROSSING 1

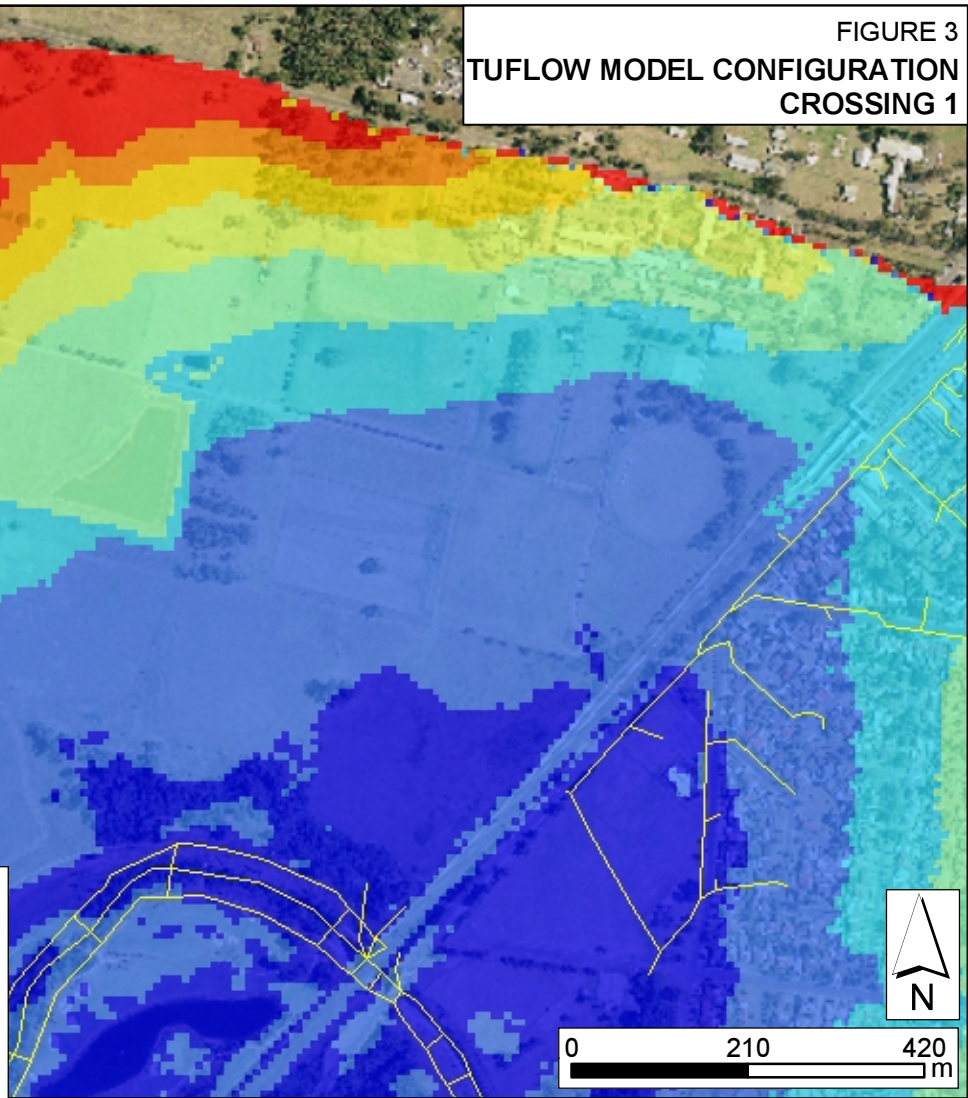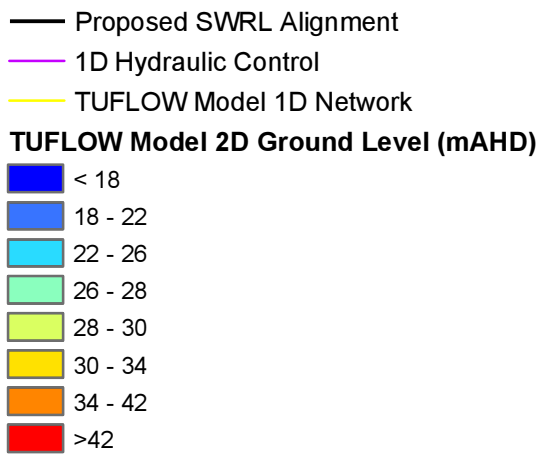

Post - Development Condition

