
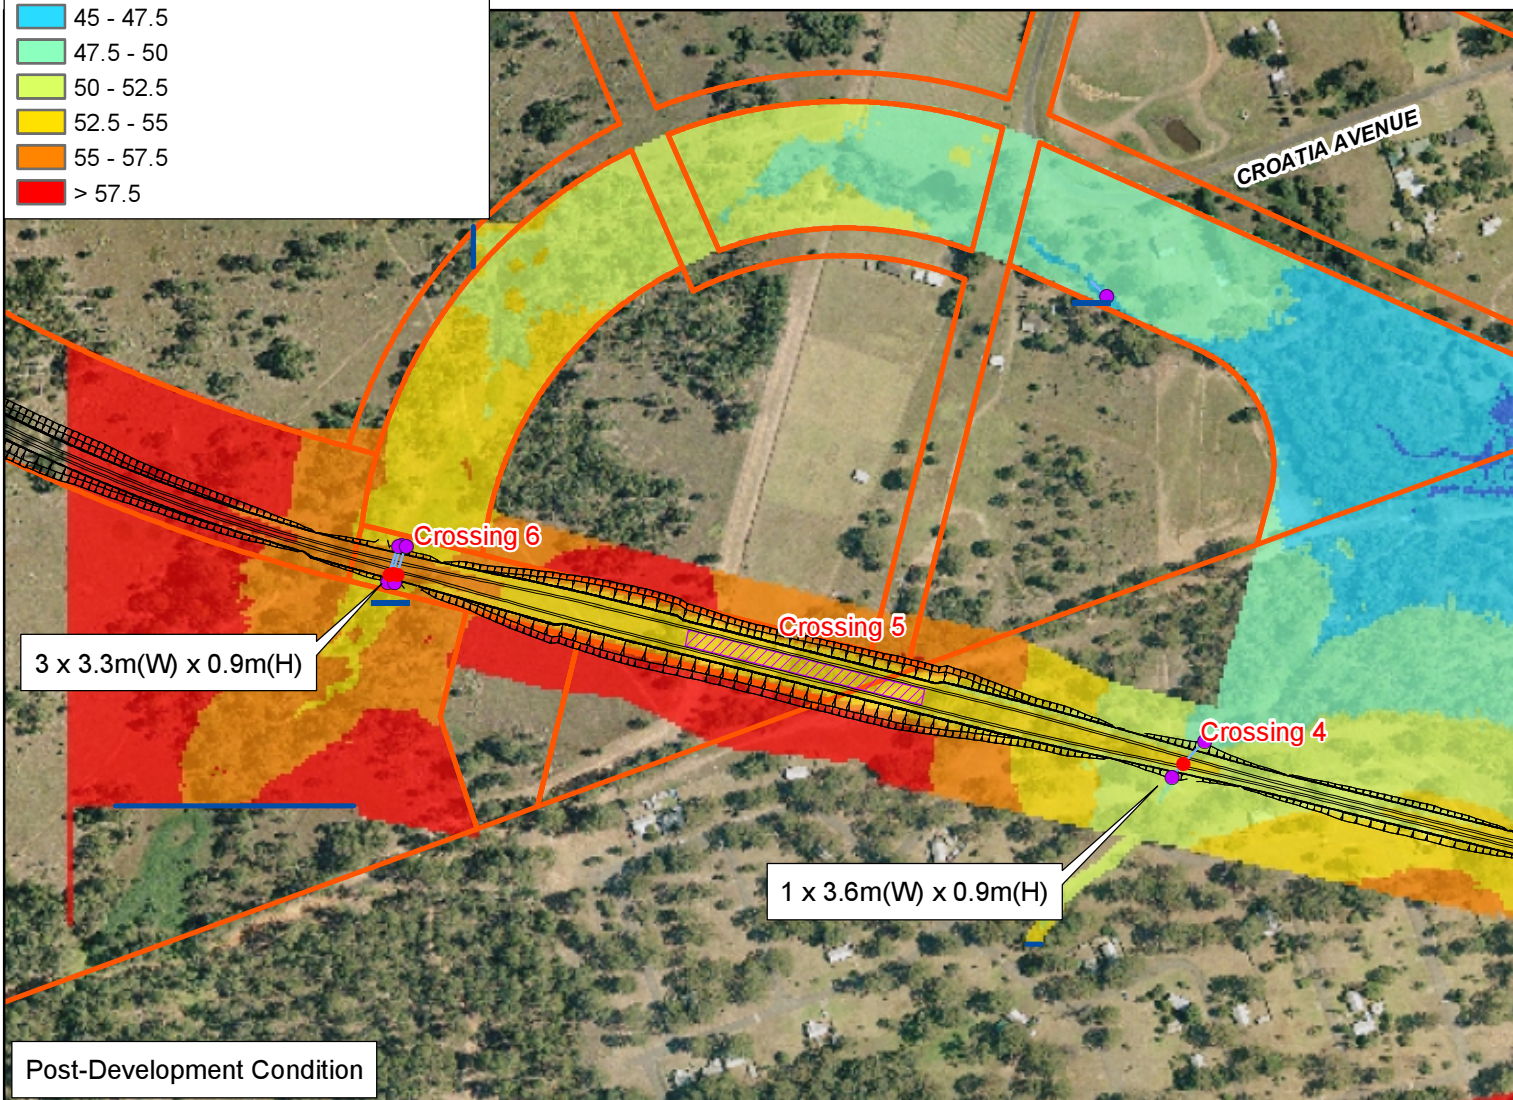


Pre-Development Condition



FIGURE 5
SOBEK MODEL CONFIGURATION
CROSSINGS 4, 5 AND 6

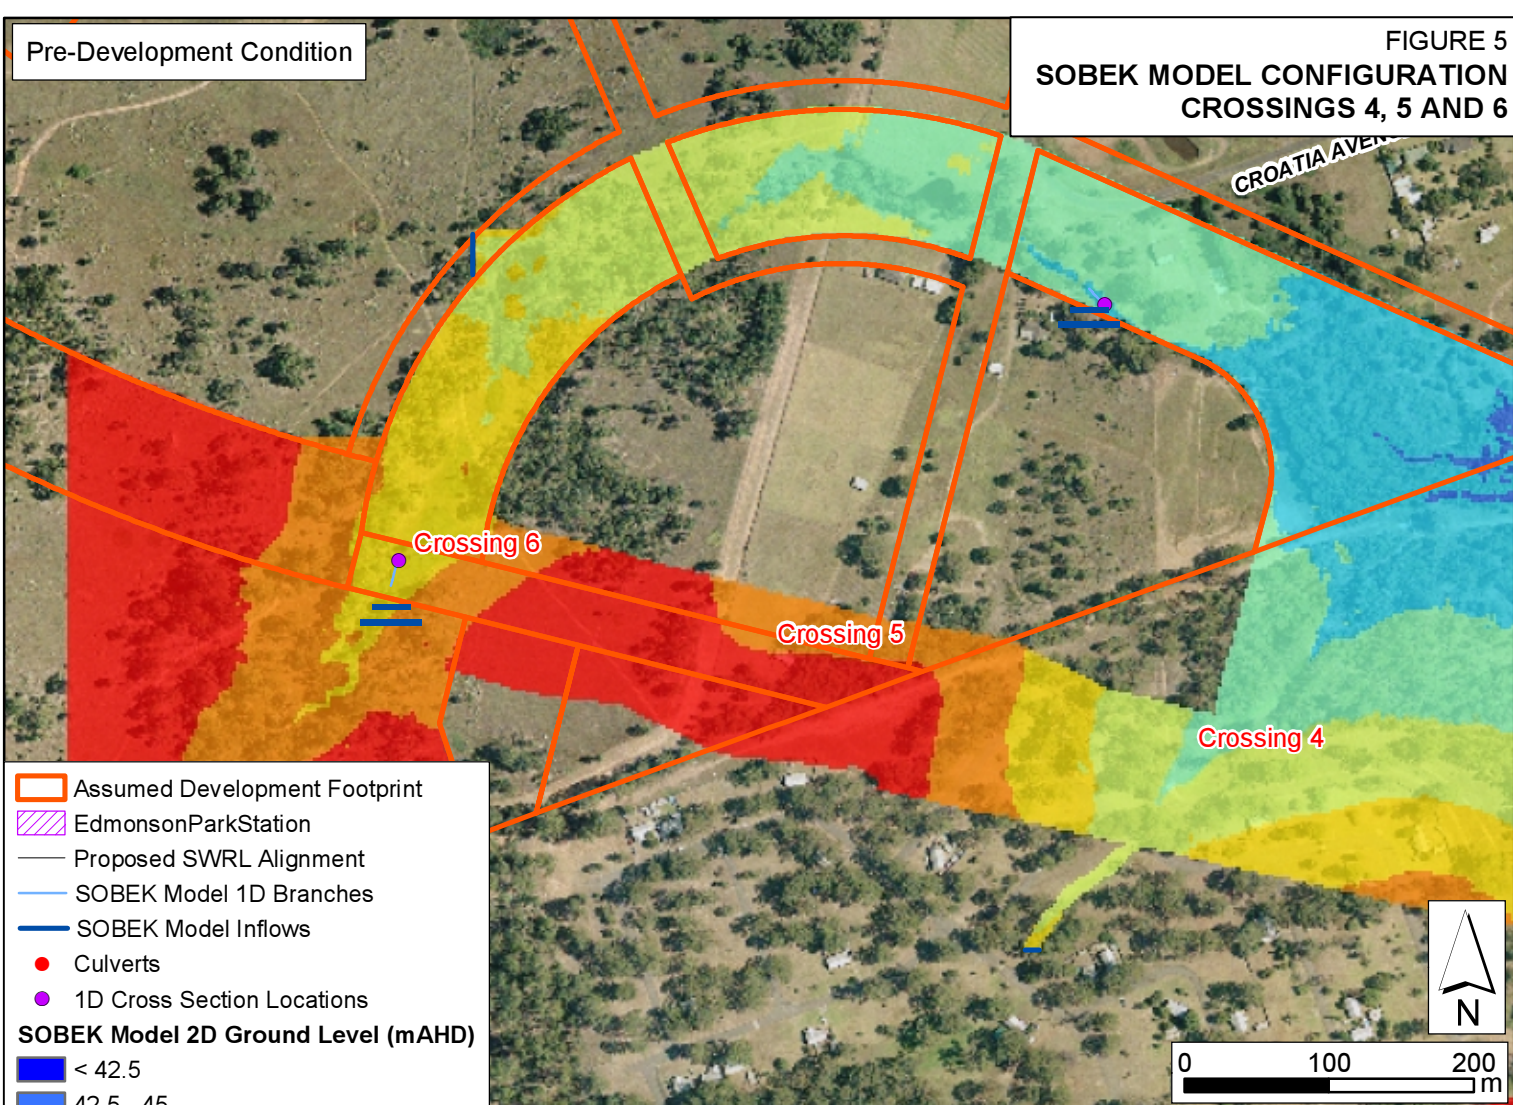

Post-Development Condition



J:\Jobs\110001\Arcgis\Feb2010Assessment\Arcmap\Figure5_Crossings_4_5_6_SOBKConfiguration.mxd

FIGURE 6
SOBEK MODEL CONFIGURATION
CROSSING 7a

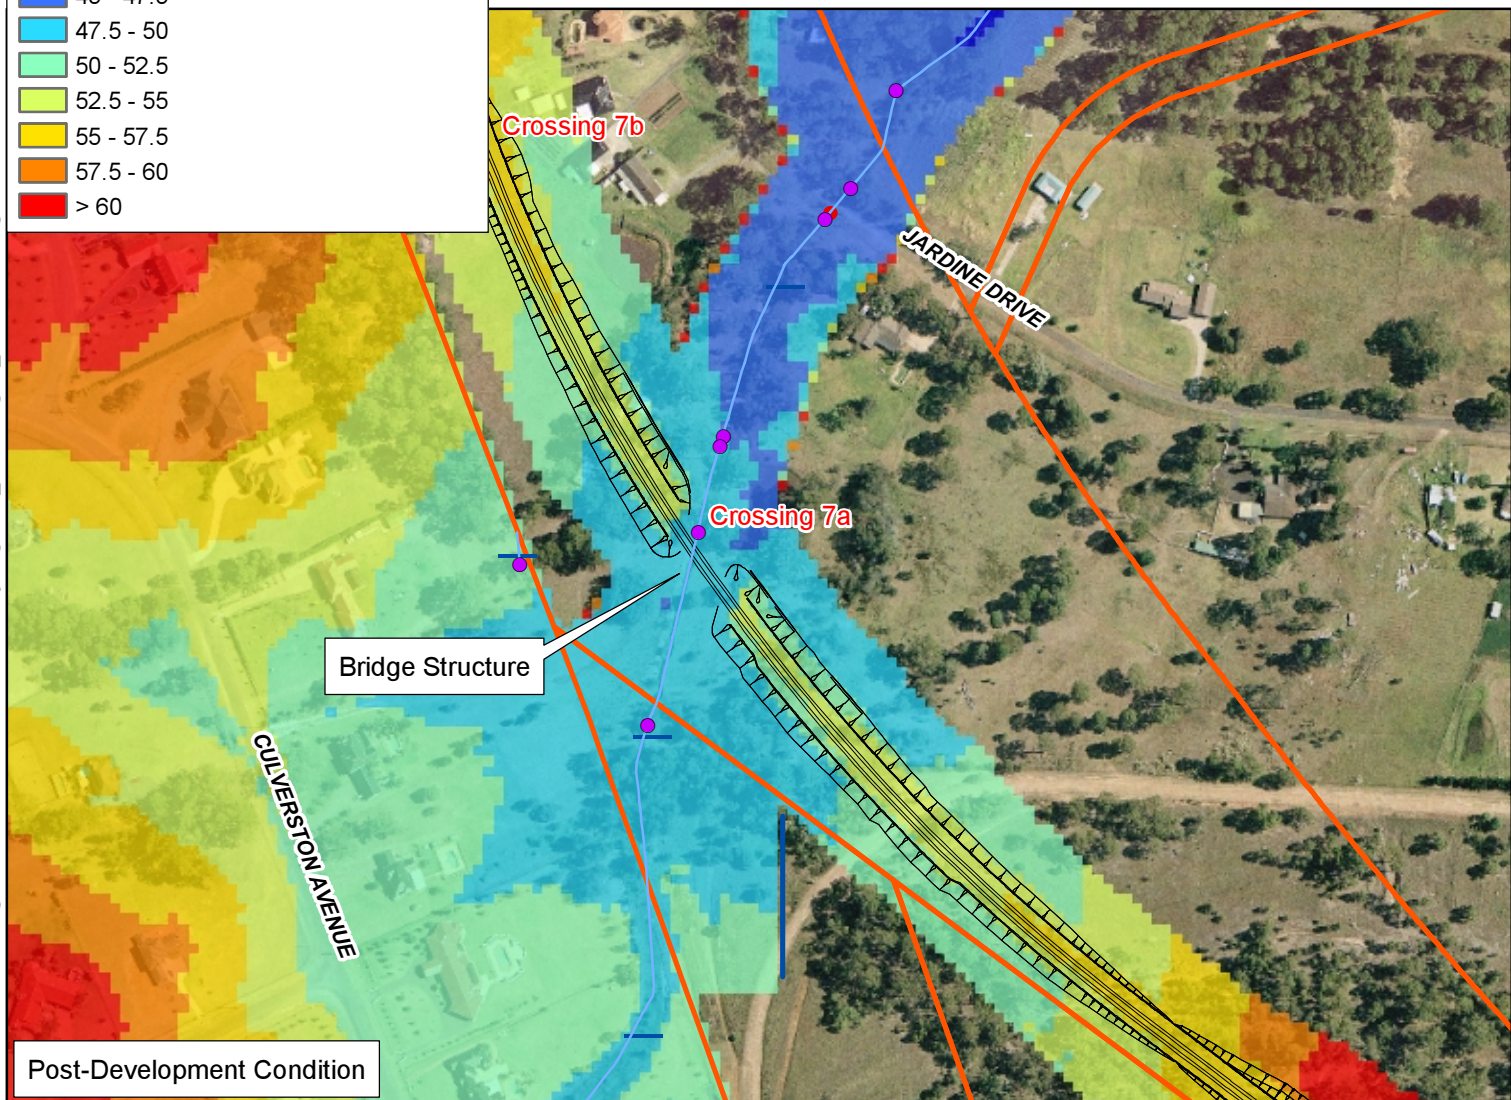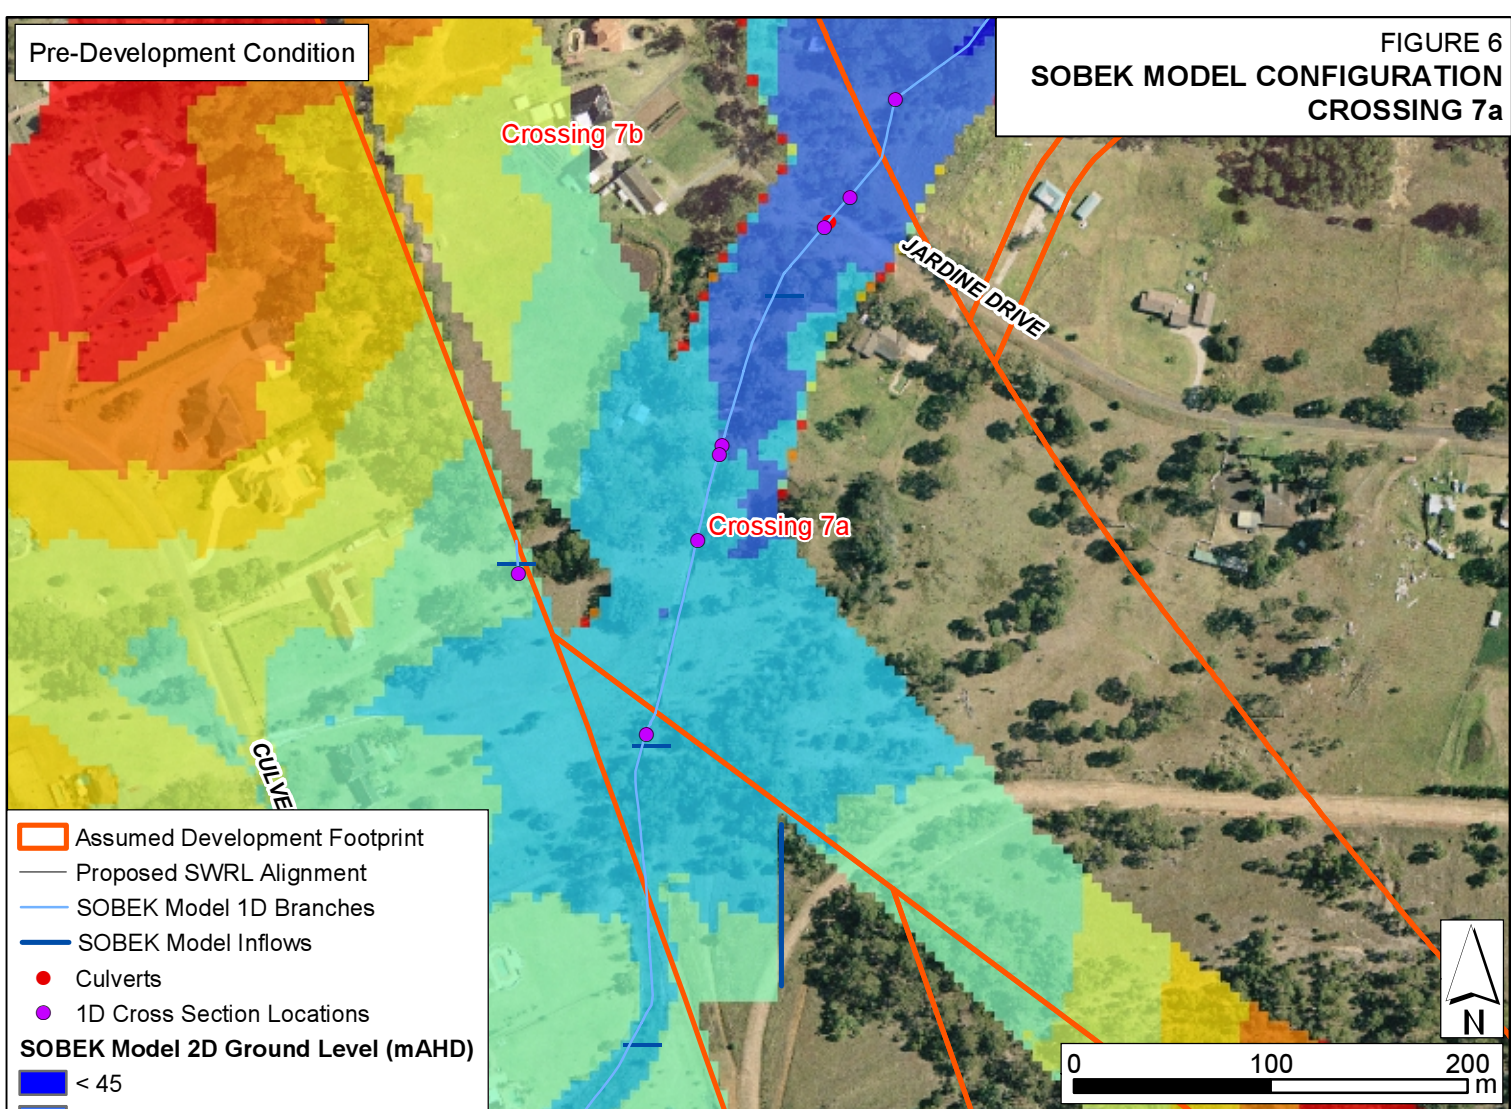

Pre-Development Condition



FIGURE 7
SOBEK MODEL CONFIGURATION
CROSSINGS 8, 9 AND 10a

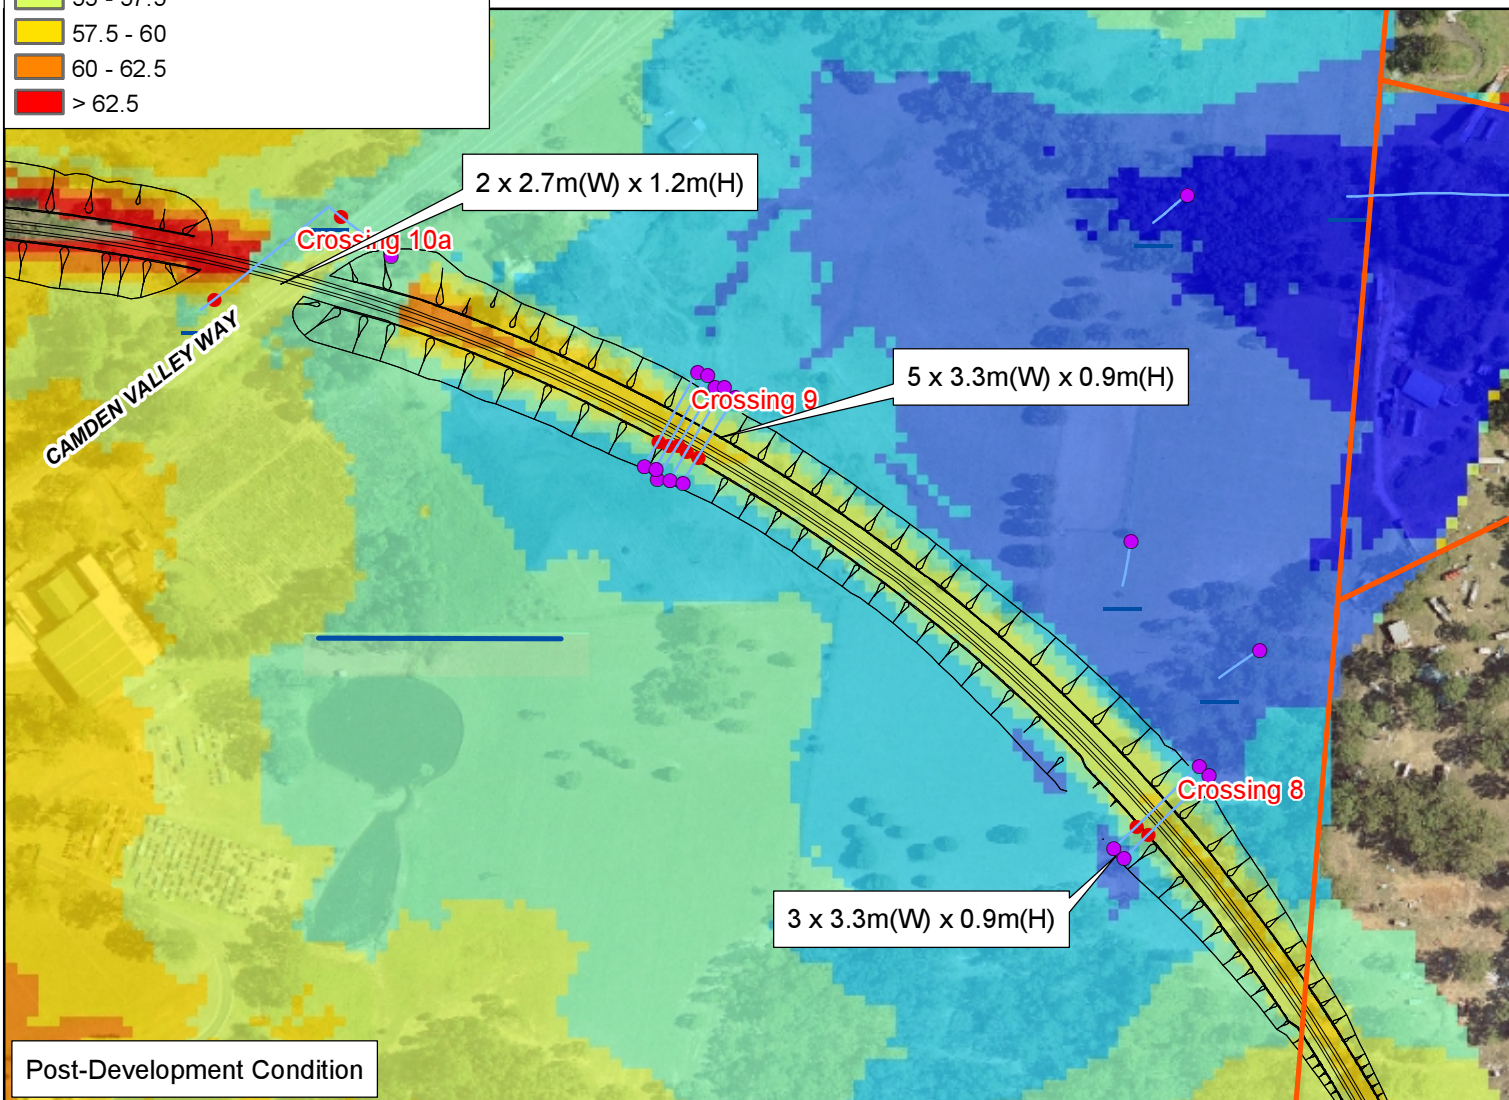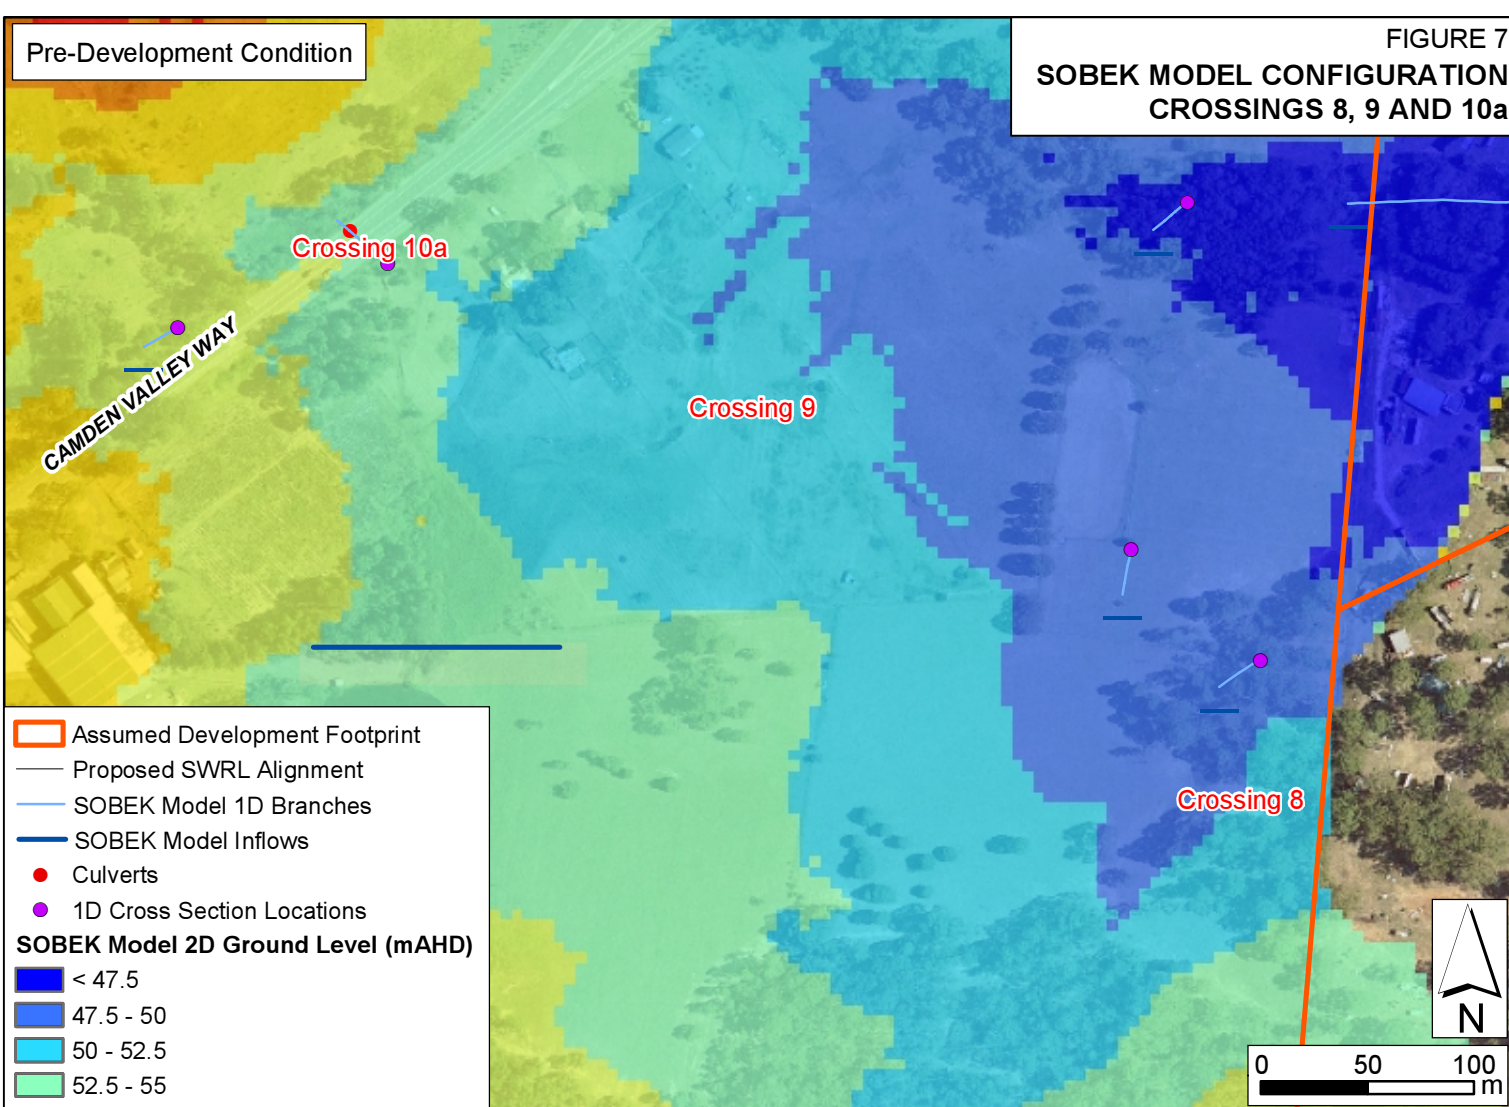

Pre - Development Condition

FIGURE 8
PEAK FLOOD LEVEL
PRE- AND POST-SWRL
1% AEP
CROSSING 1

— Proposed SWRL Alignment
Peak Flood Level (m AHD)

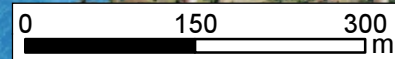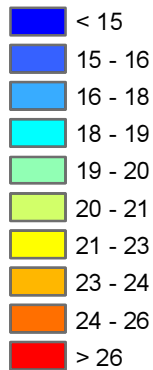

Post - Development Condition