


Pre - Development Condition

FIGURE 11a

PEAK FLOOD LEVELS
PRE- AND POST-SWRL
1% AEP
CROSSING 3

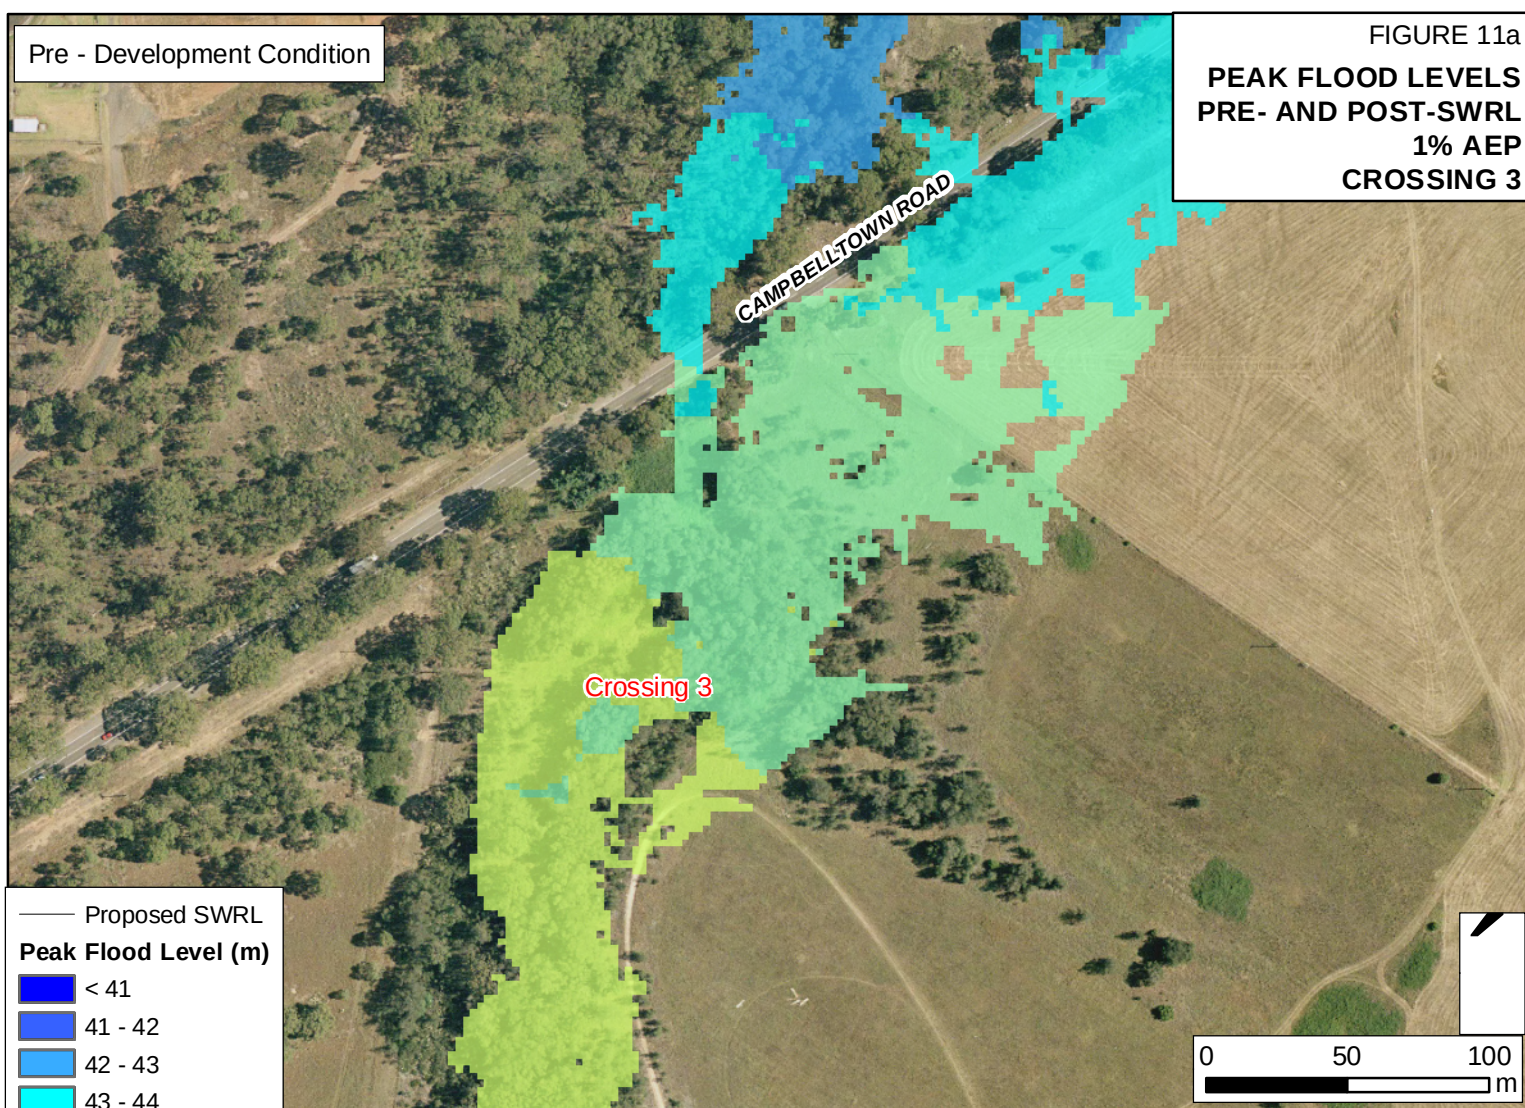

Post - Development Condition

