


25% Blocked - Development Condition

FIGURE 11b
PEAK FLOOD LEVEL
COMPARISON
PRE- AND POST-SWRL
1% AEP
CROSSING 3

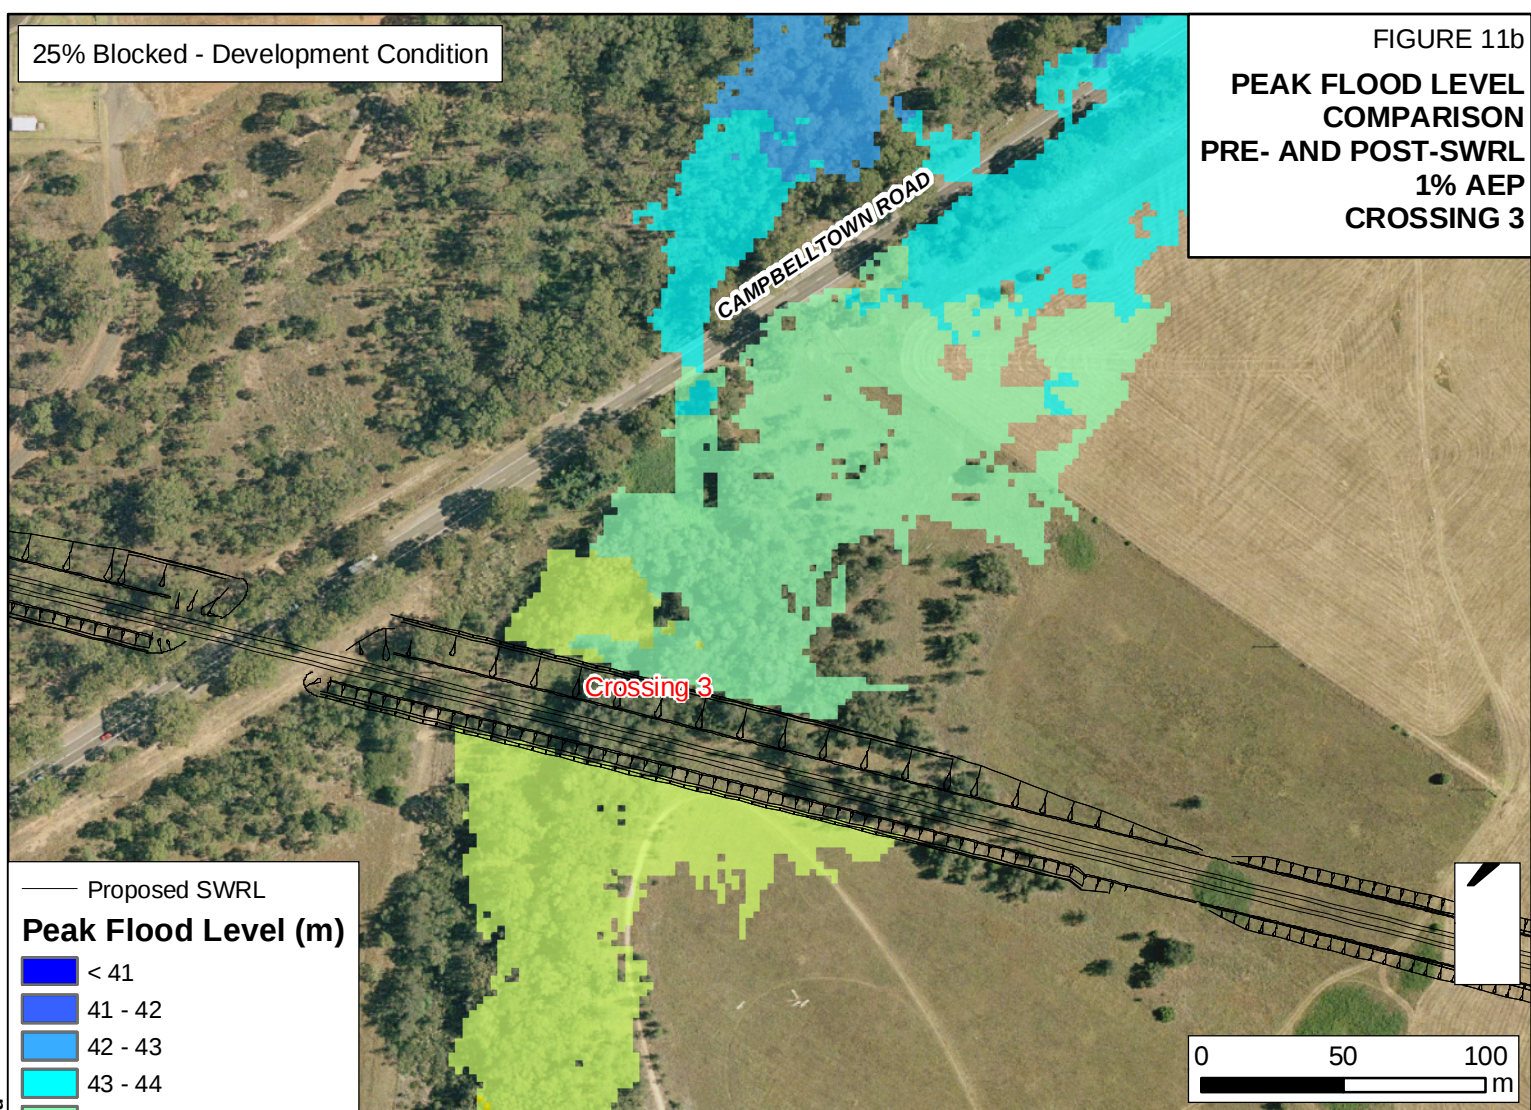

50% Blocked - Development Condition

