
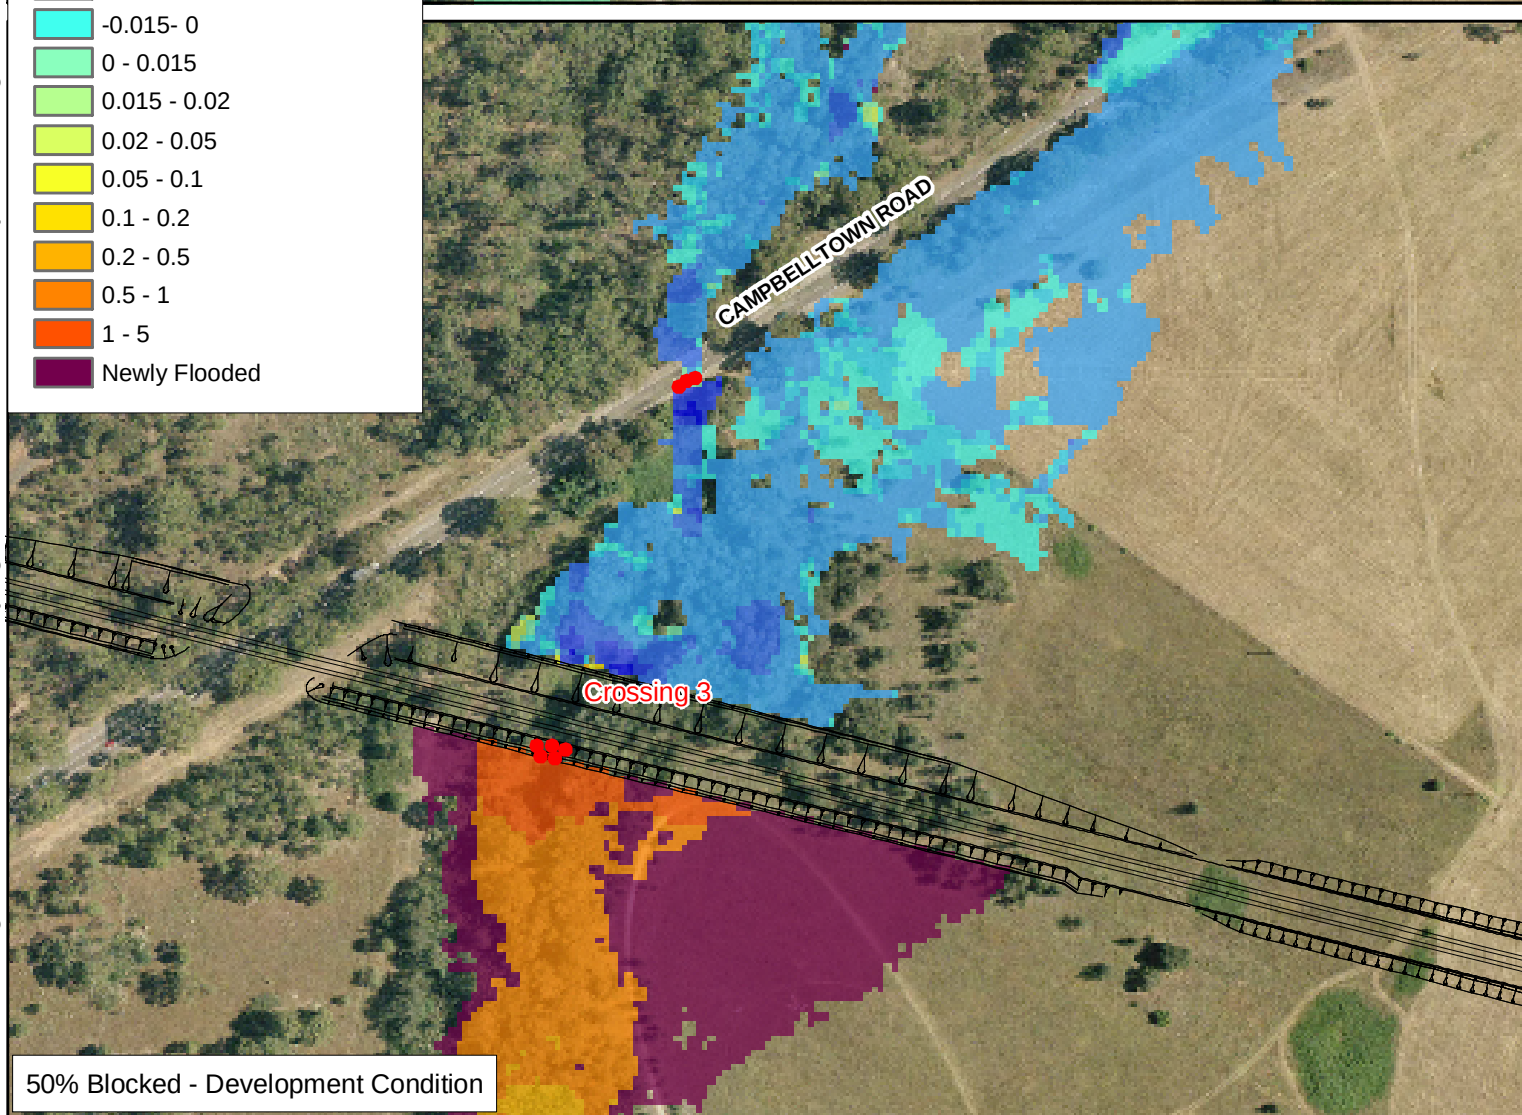


0% Blocked - Development Condition

FIGURE 12
PEAK FLOOD LEVEL IMPACT
POST-SWRL
1% AEP
CROSSING 3

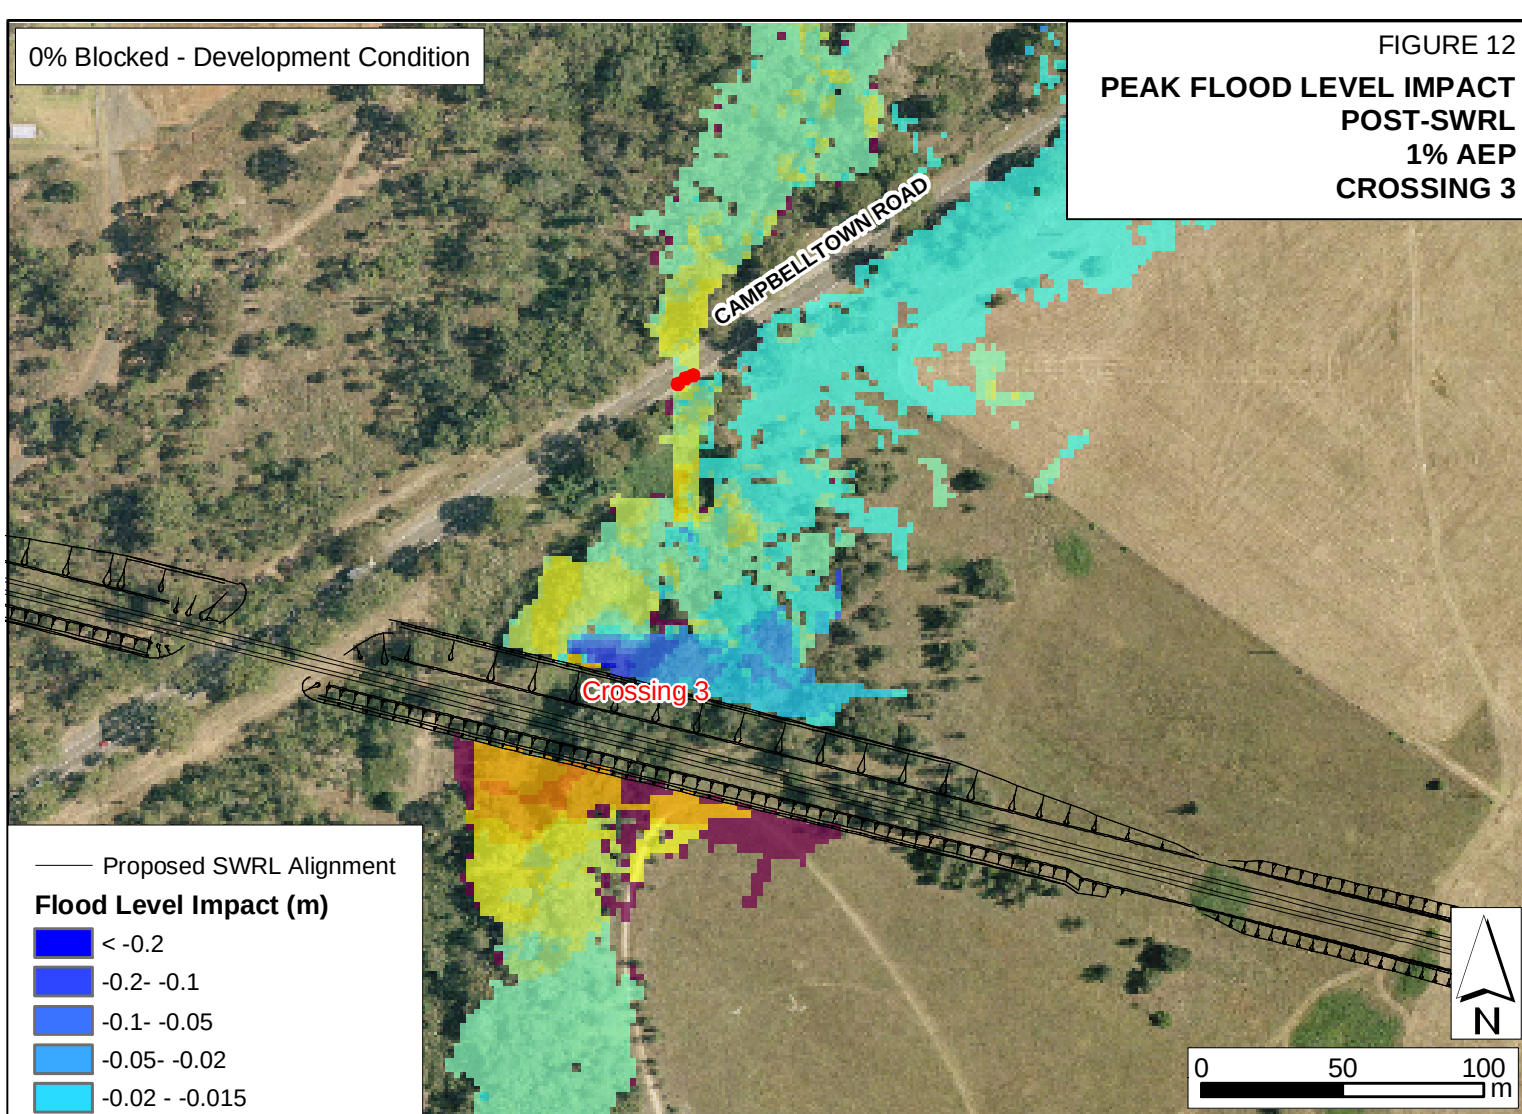

50% Blocked - Development Condition