
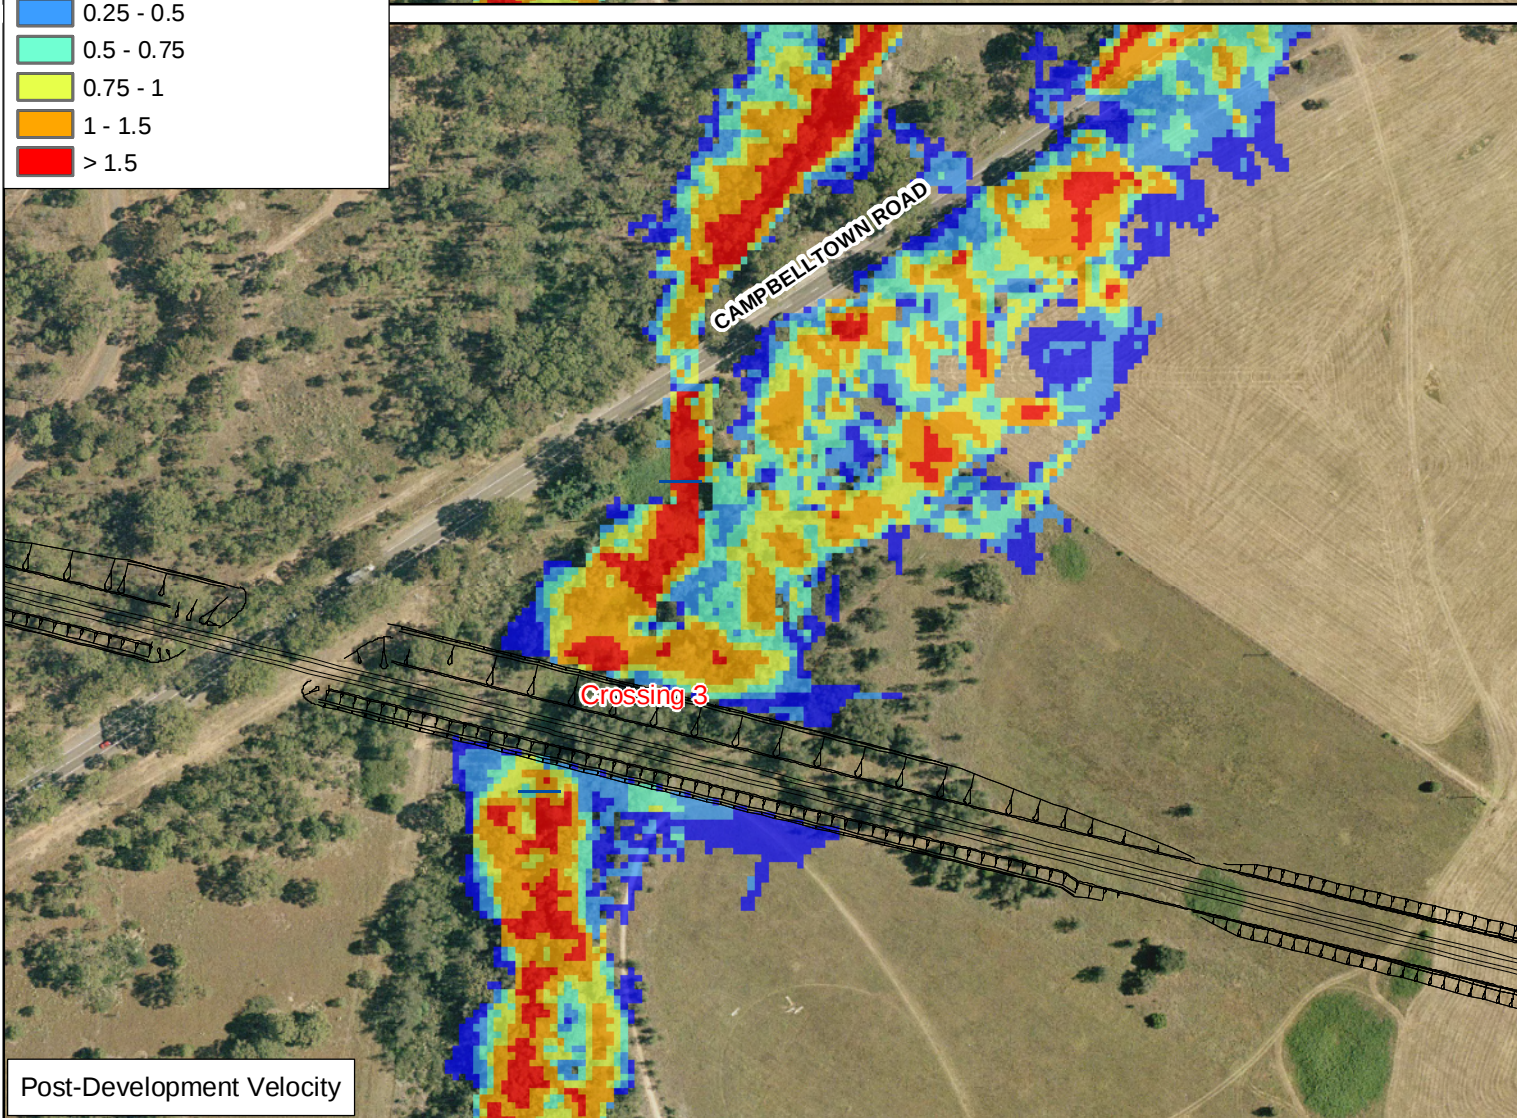


Pre-Development Velocity

FIGURE 13

PEAK VELOCITY COMPARISON
PRE- AND POST-SWRL
1% AEP
CROSSING 3

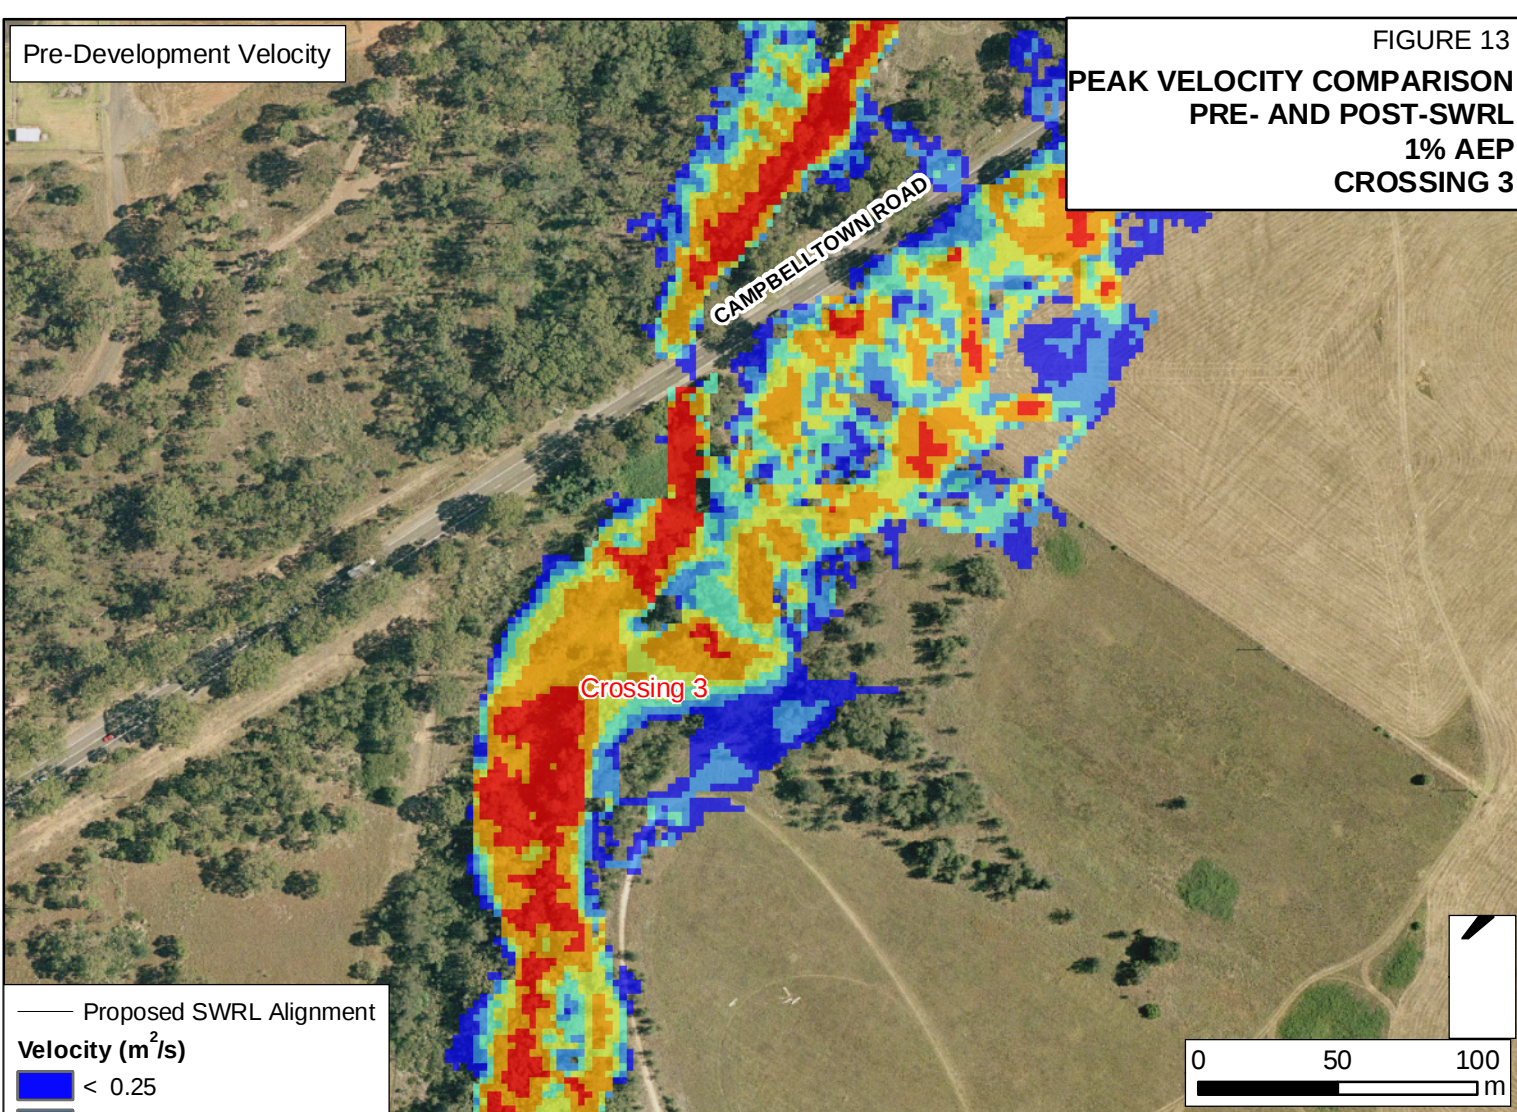

Post-Development Velocity