
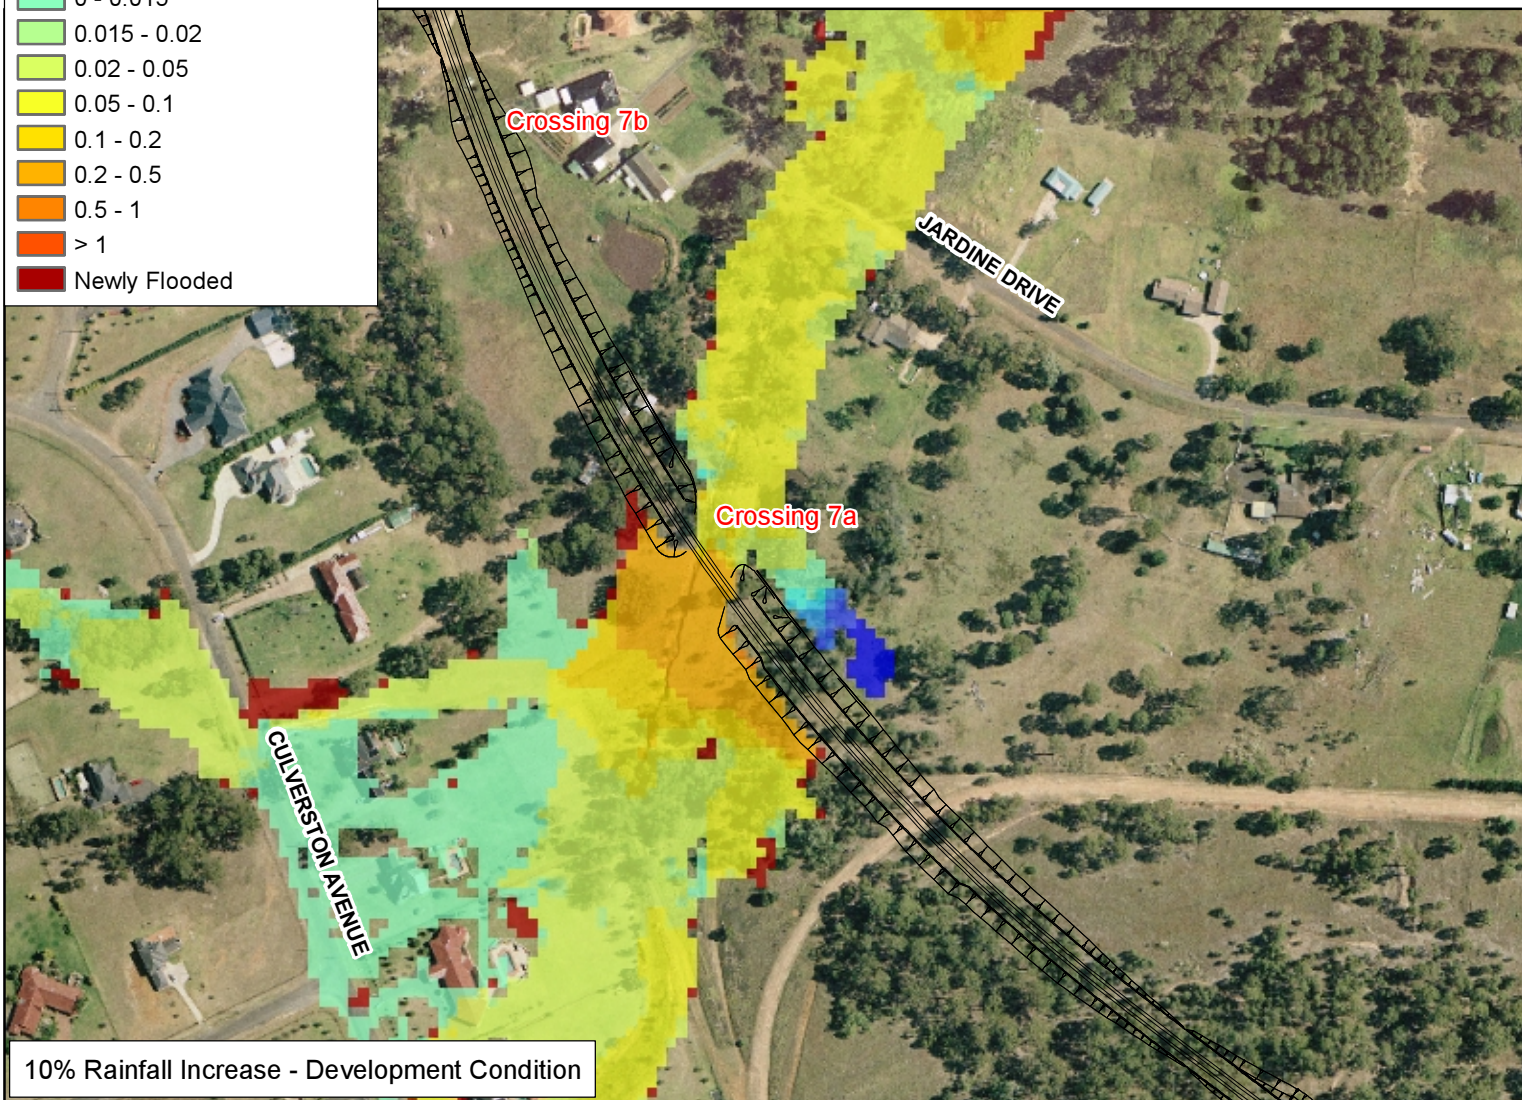



0% Blocked - Development Condition

FIGURE 22
PEAK FLOOD LEVEL IMPACT
POST-SWRL
1% AEP CLIMATE CHANGE
CROSSING 7a

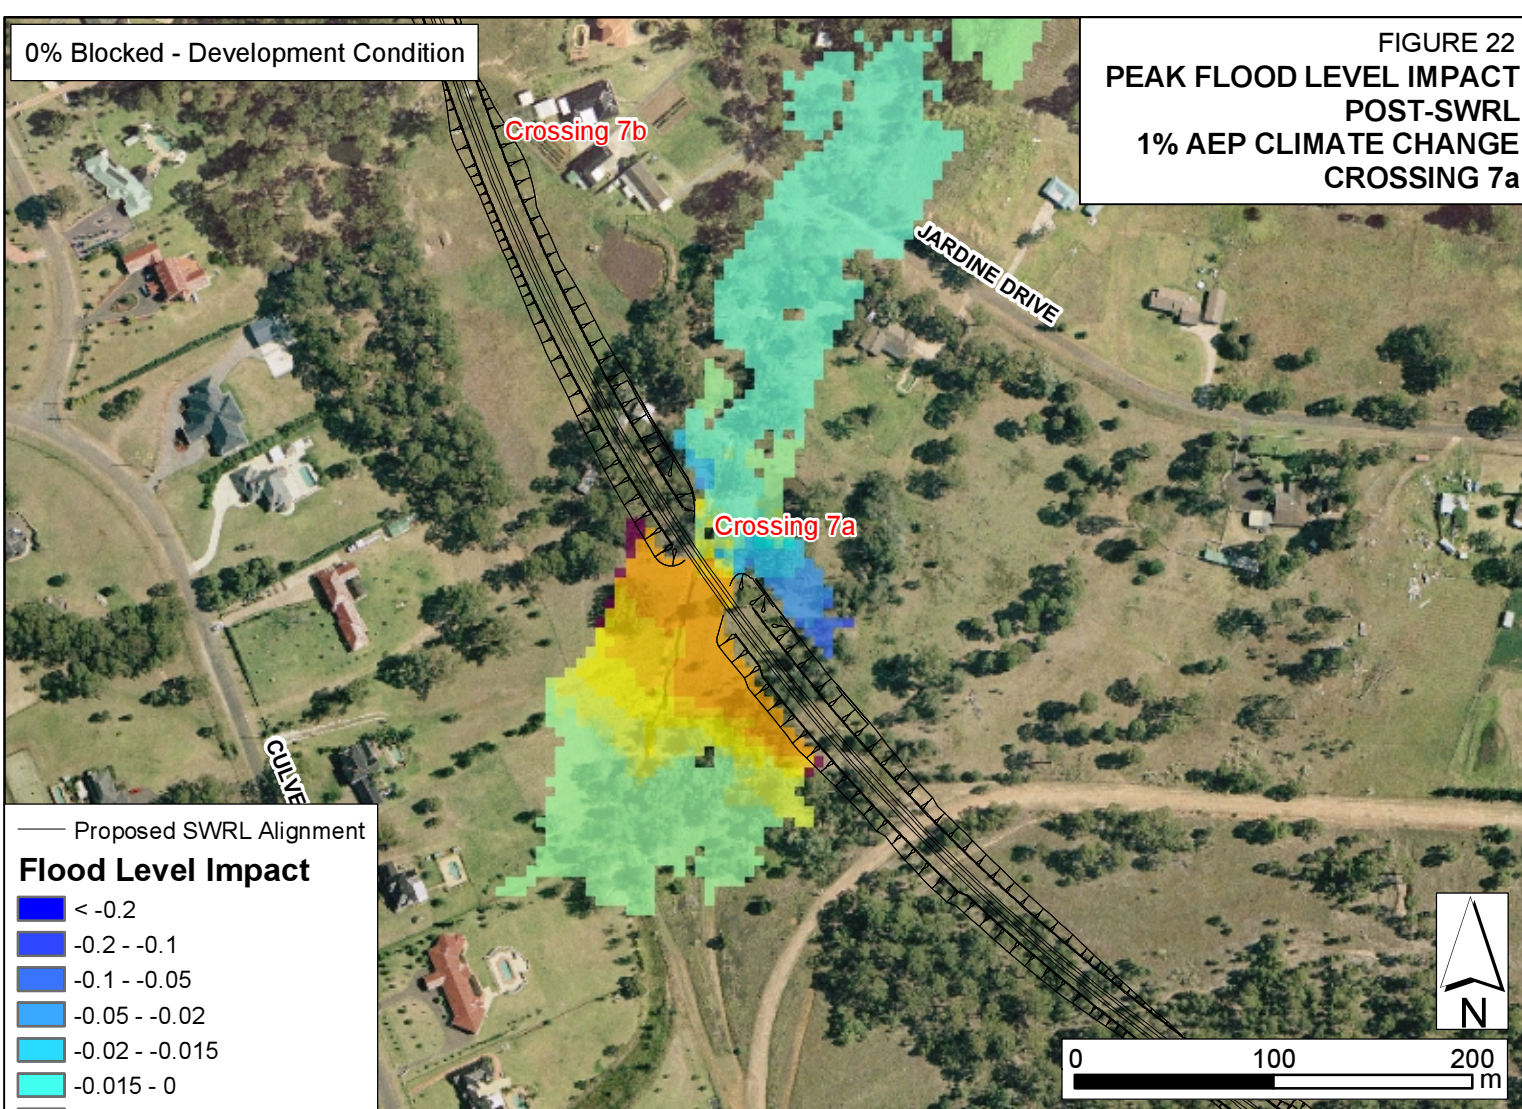


Pre - Development Condition

FIGURE 23a
PEAK FLOOD LEVELS
PRE- AND POST-SWRL
1% AEP
CROSSINGS 8, 9 AND 10a


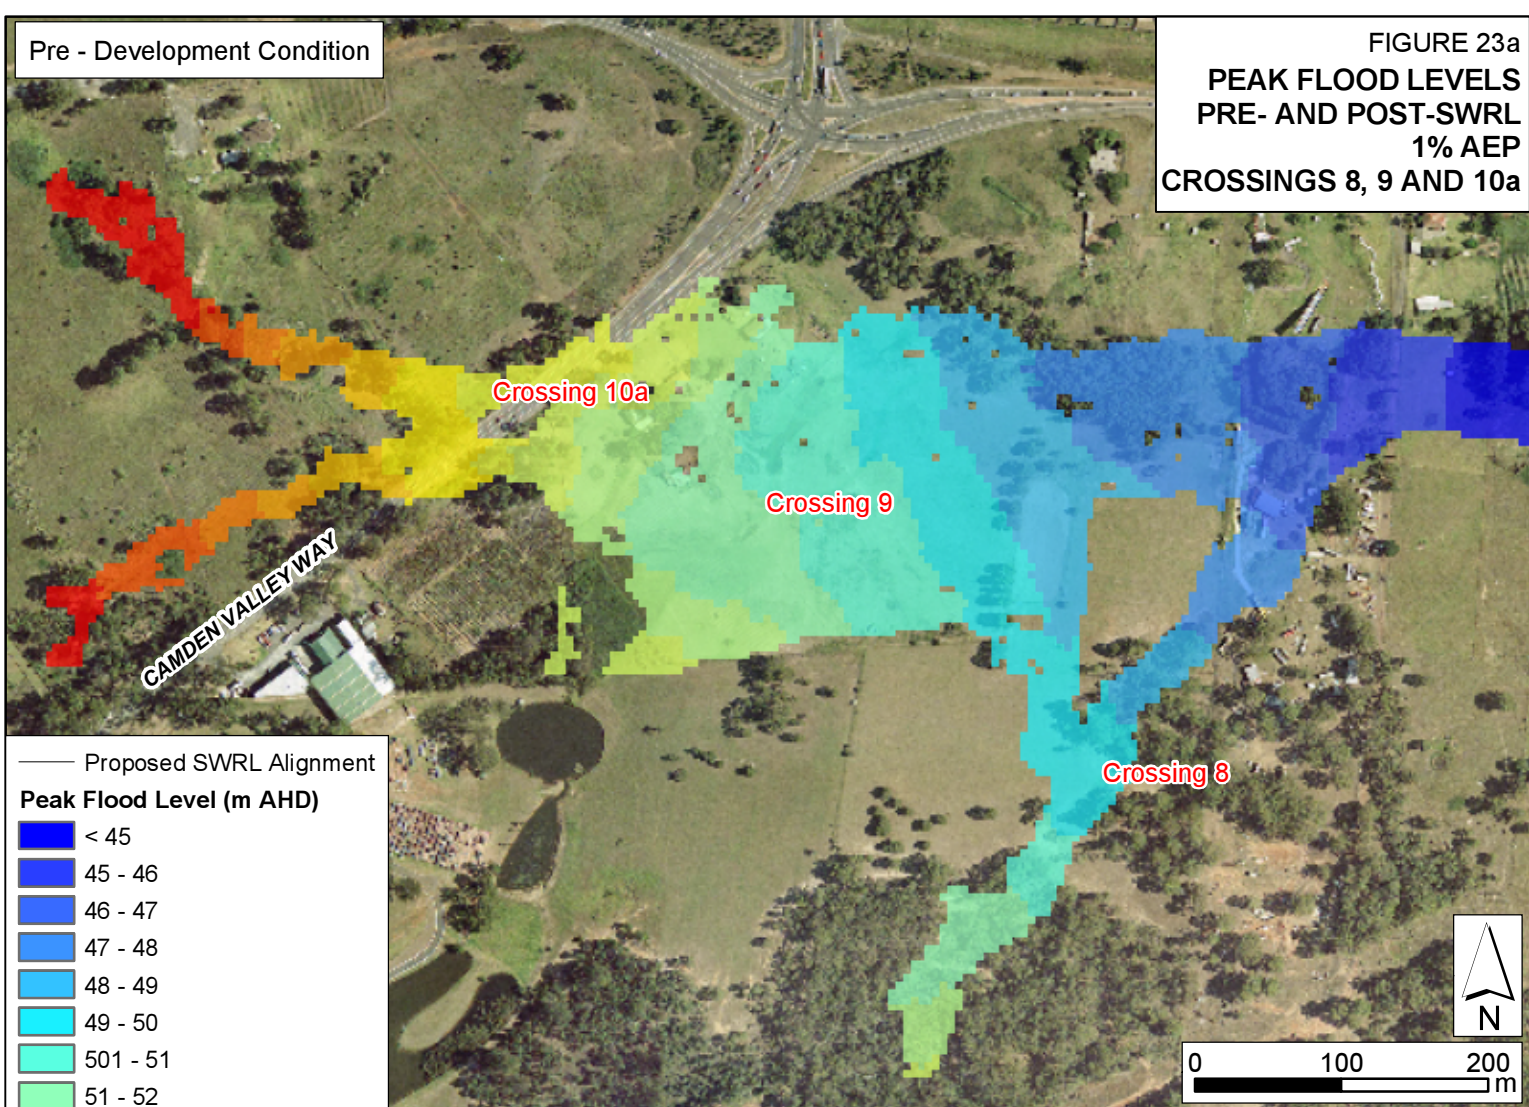


Post - Development Condition

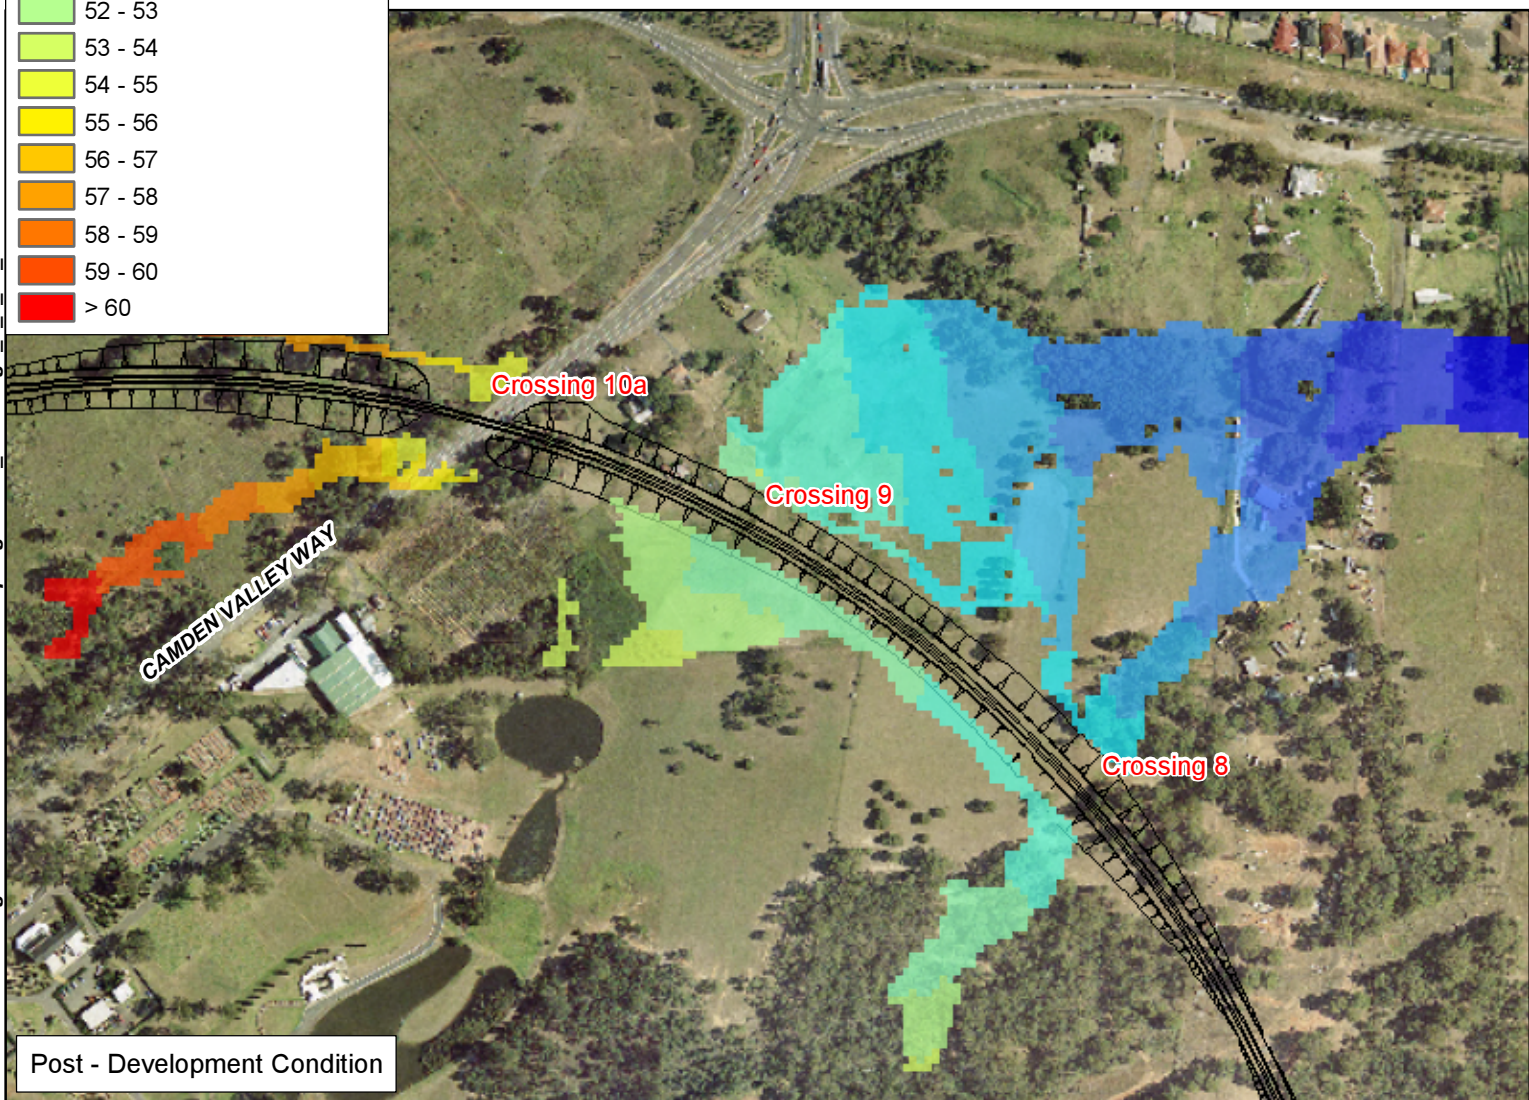

25% Blocked - Development Condition

FIGURE 23b
PEAK FLOOD LEVEL COMPARISON
POST- SWRL
1% AEP
CROSSINGS 8, 9 AND 10a

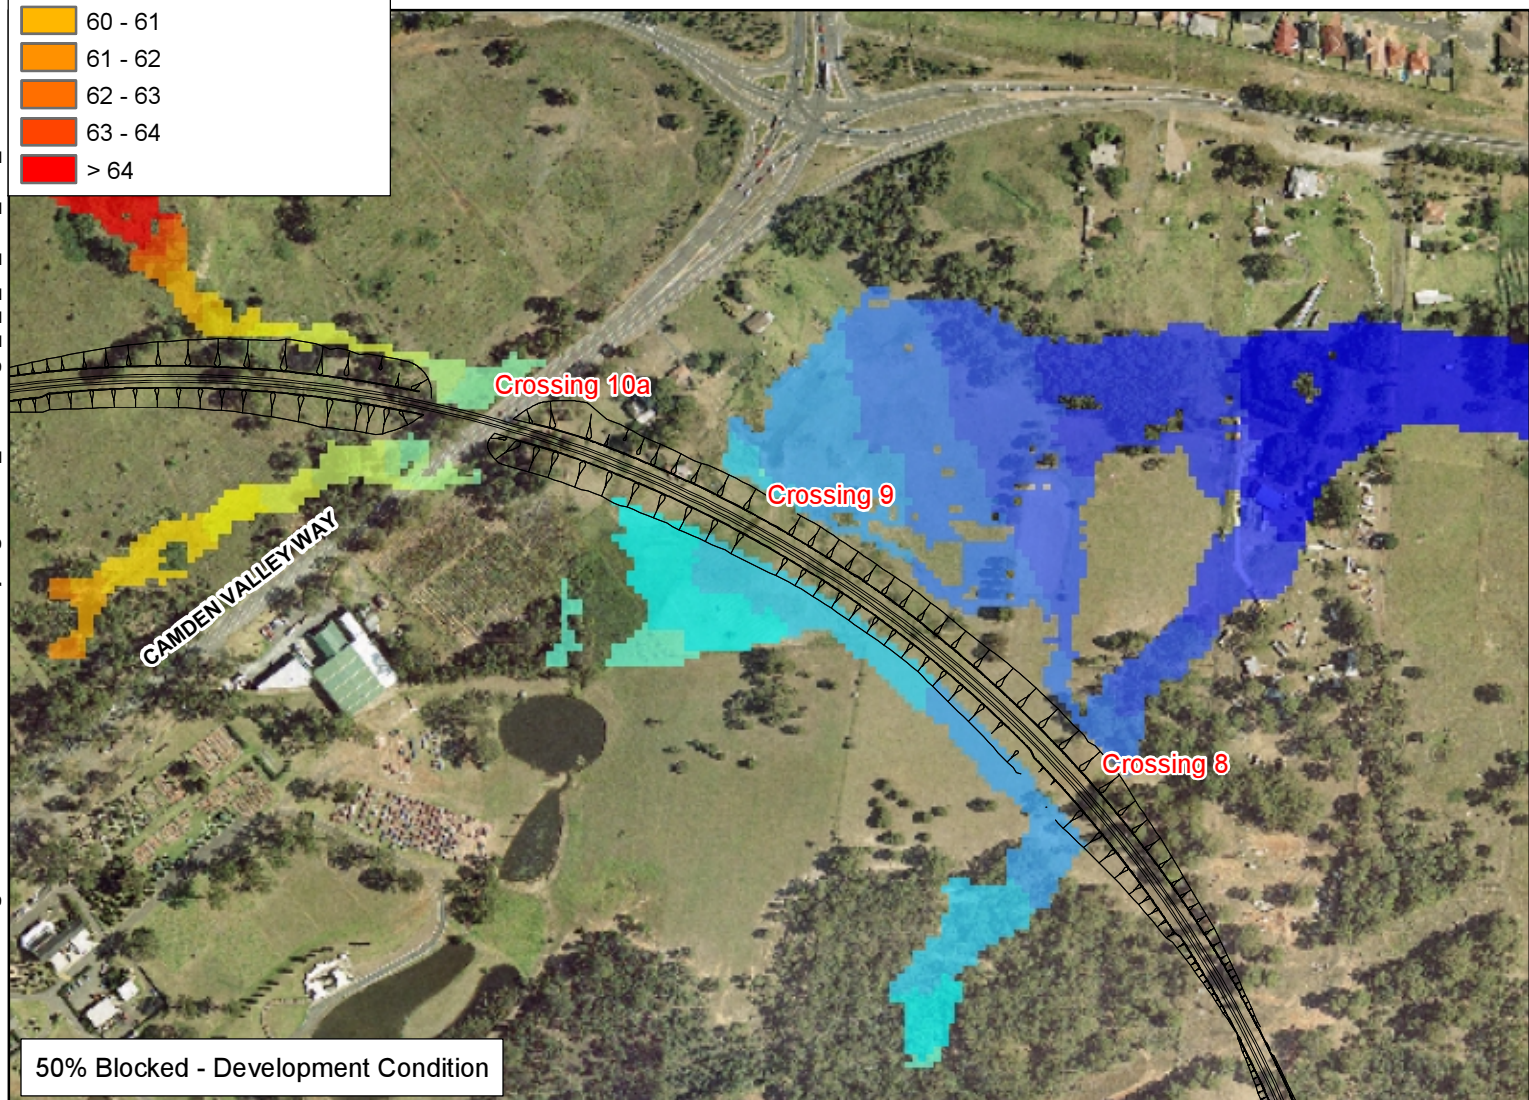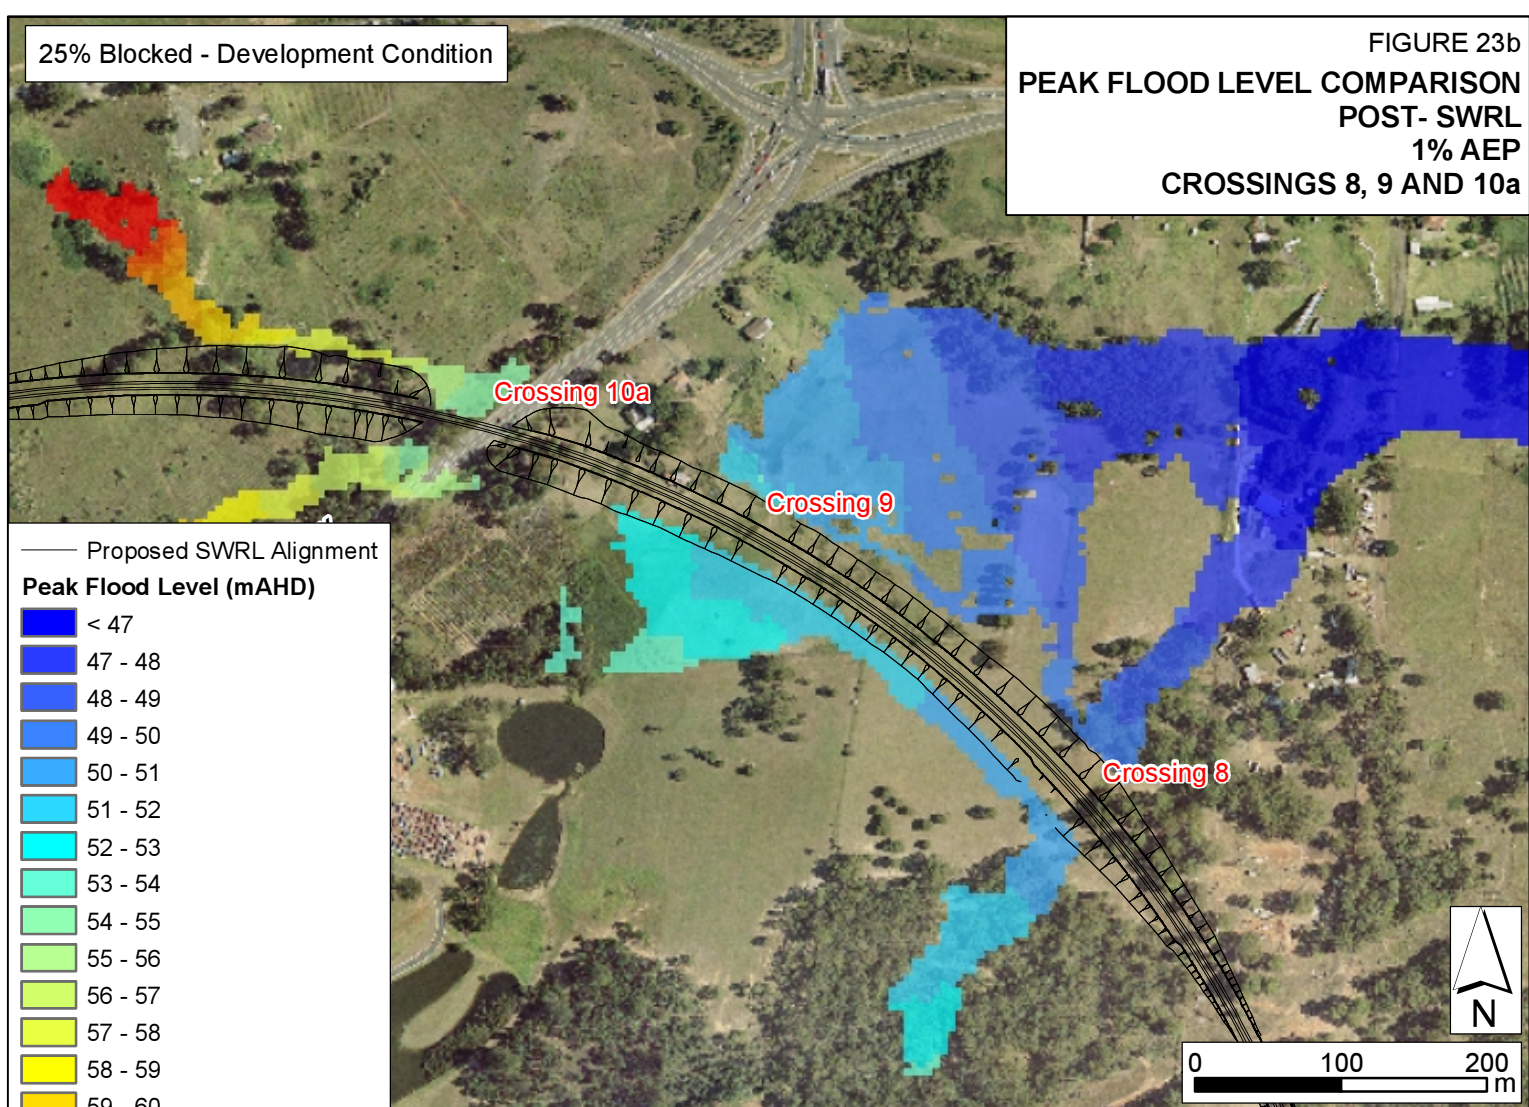

50% Blocked - Development Condition