

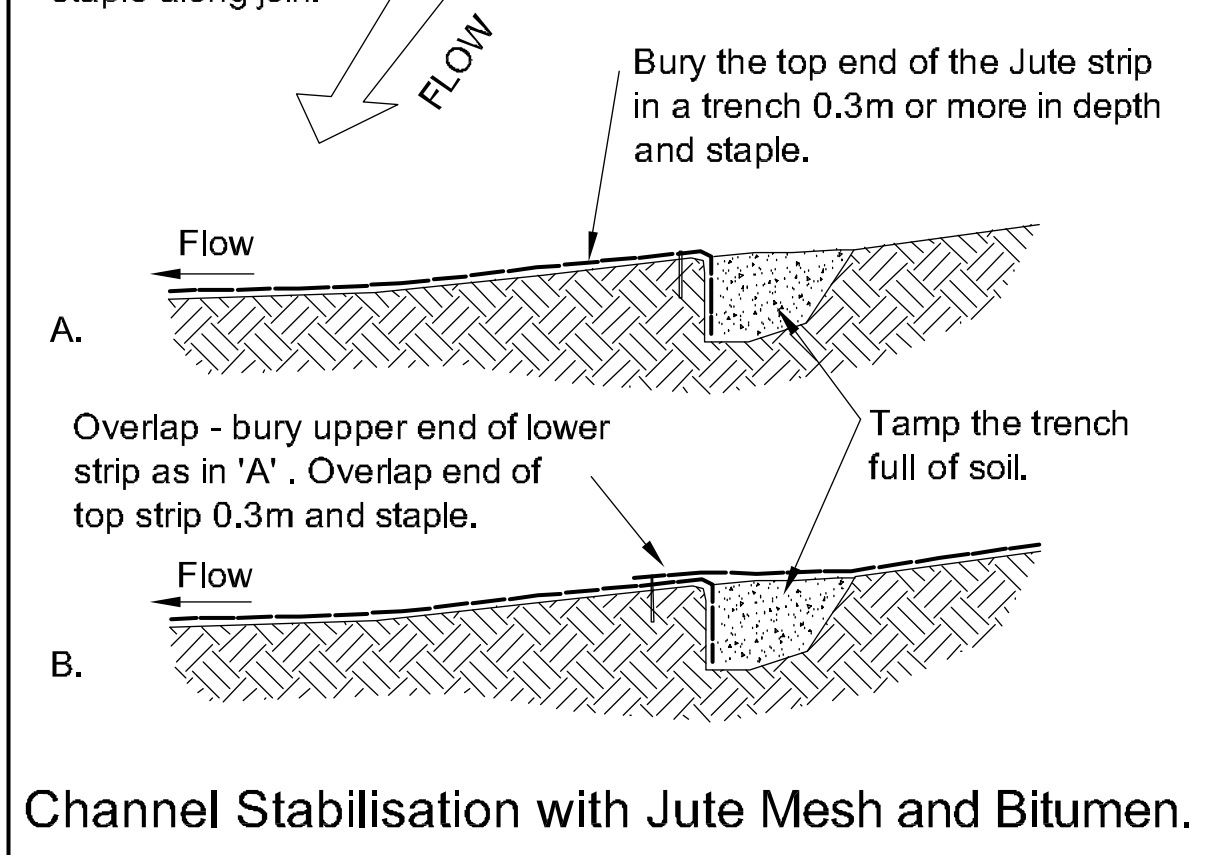
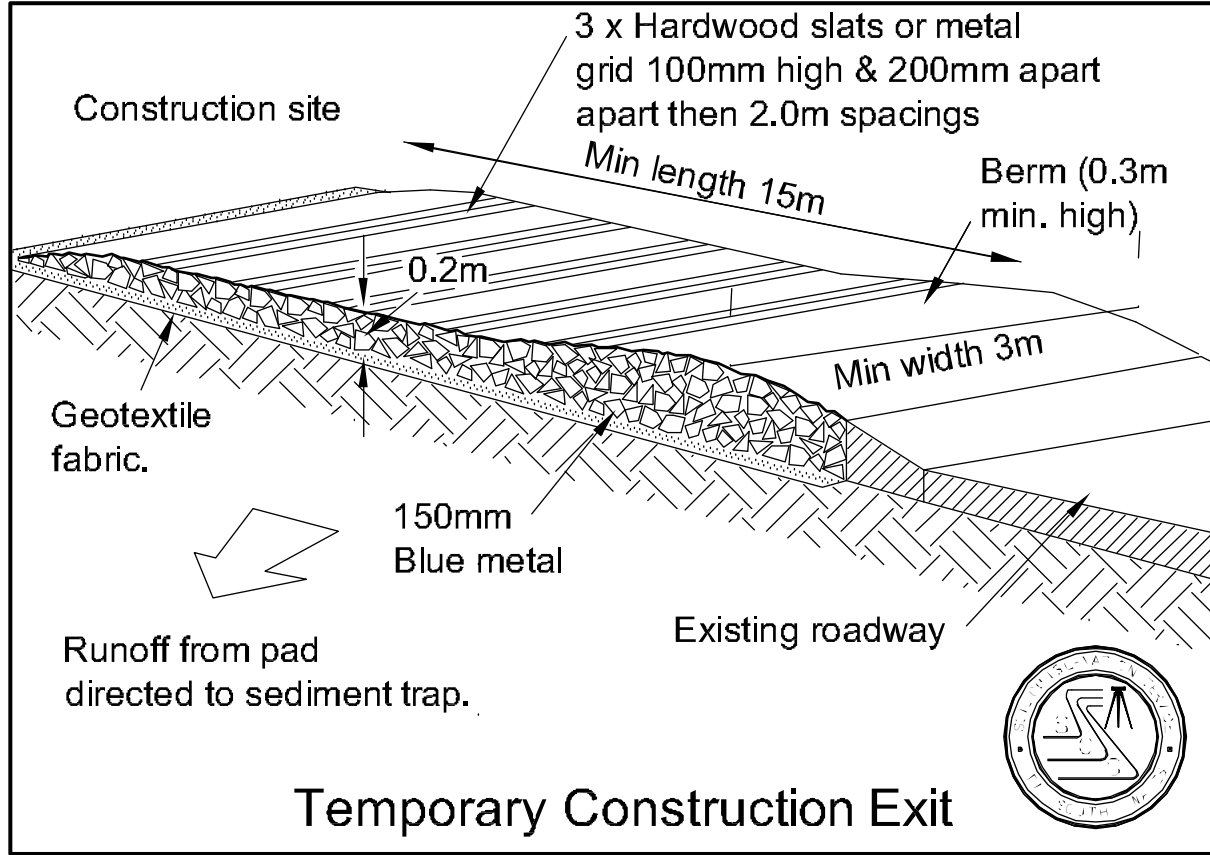
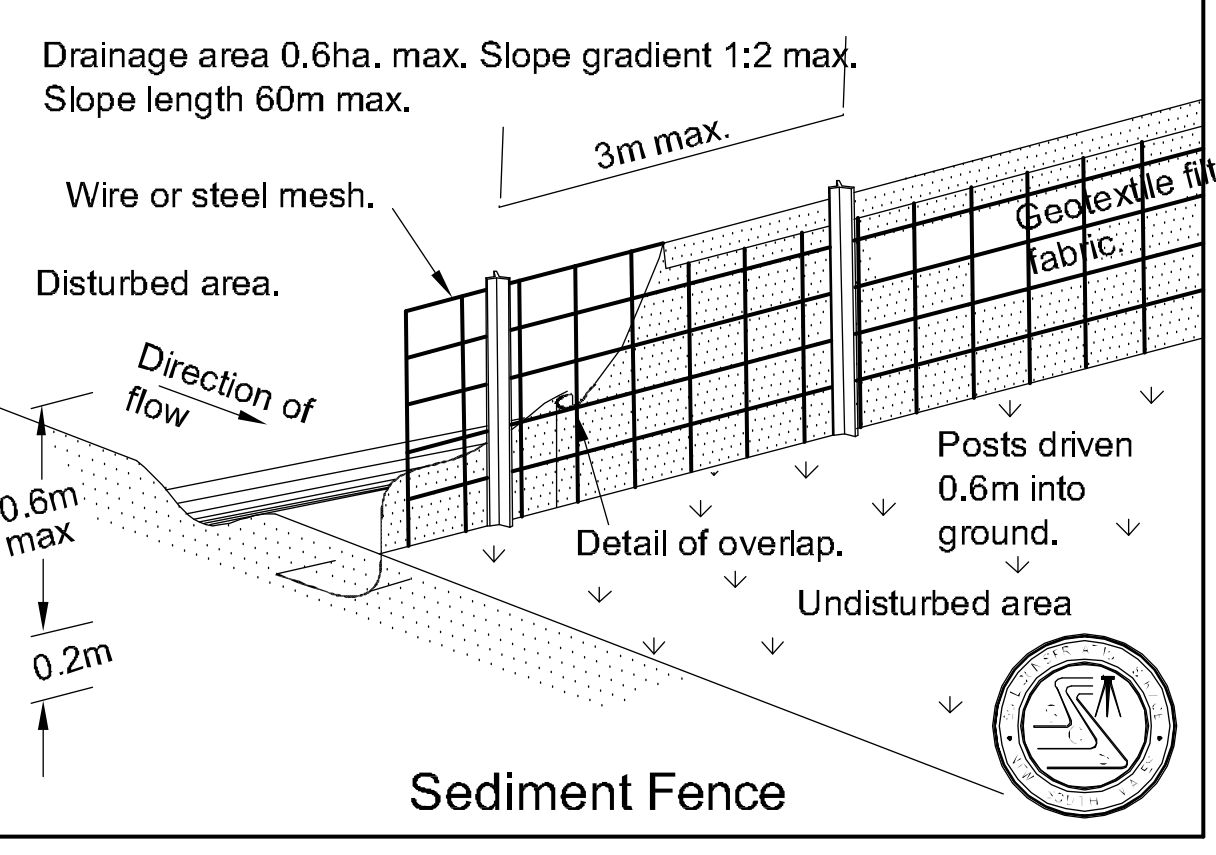
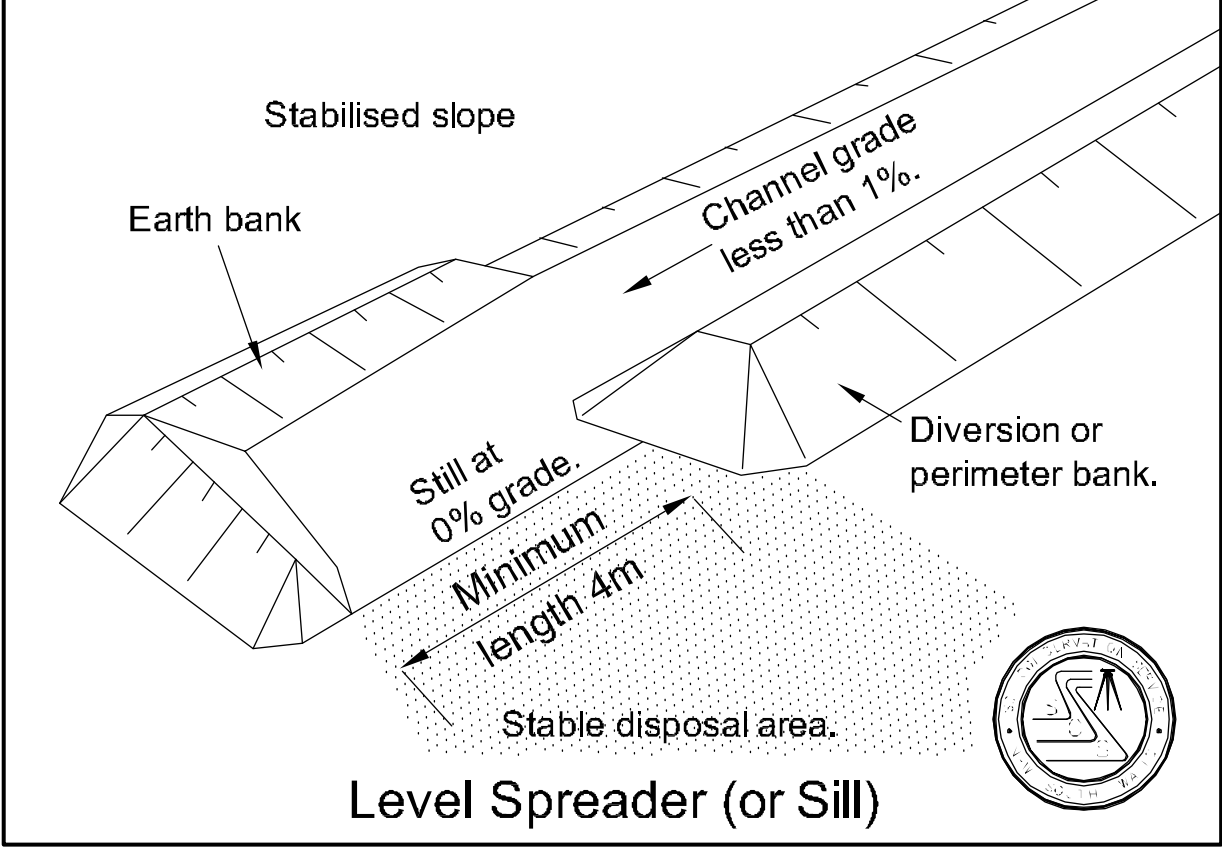
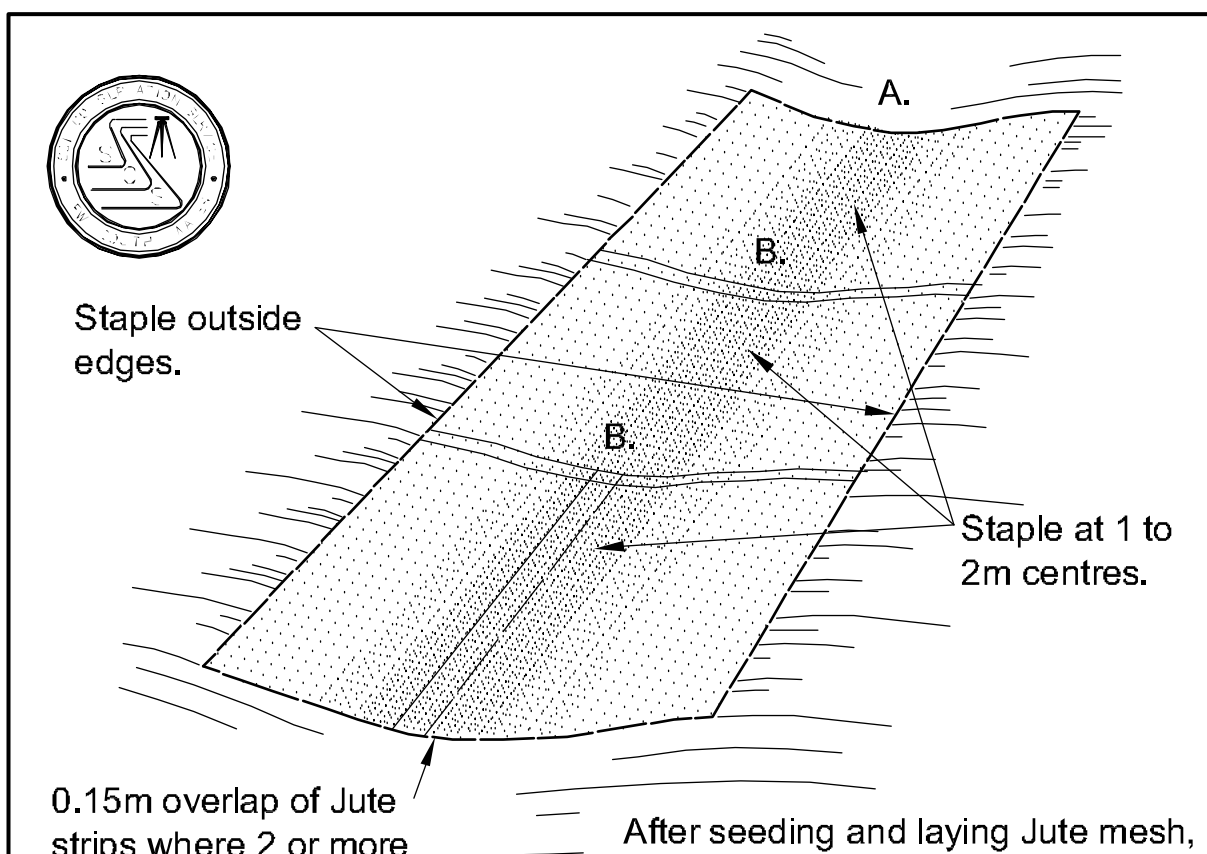
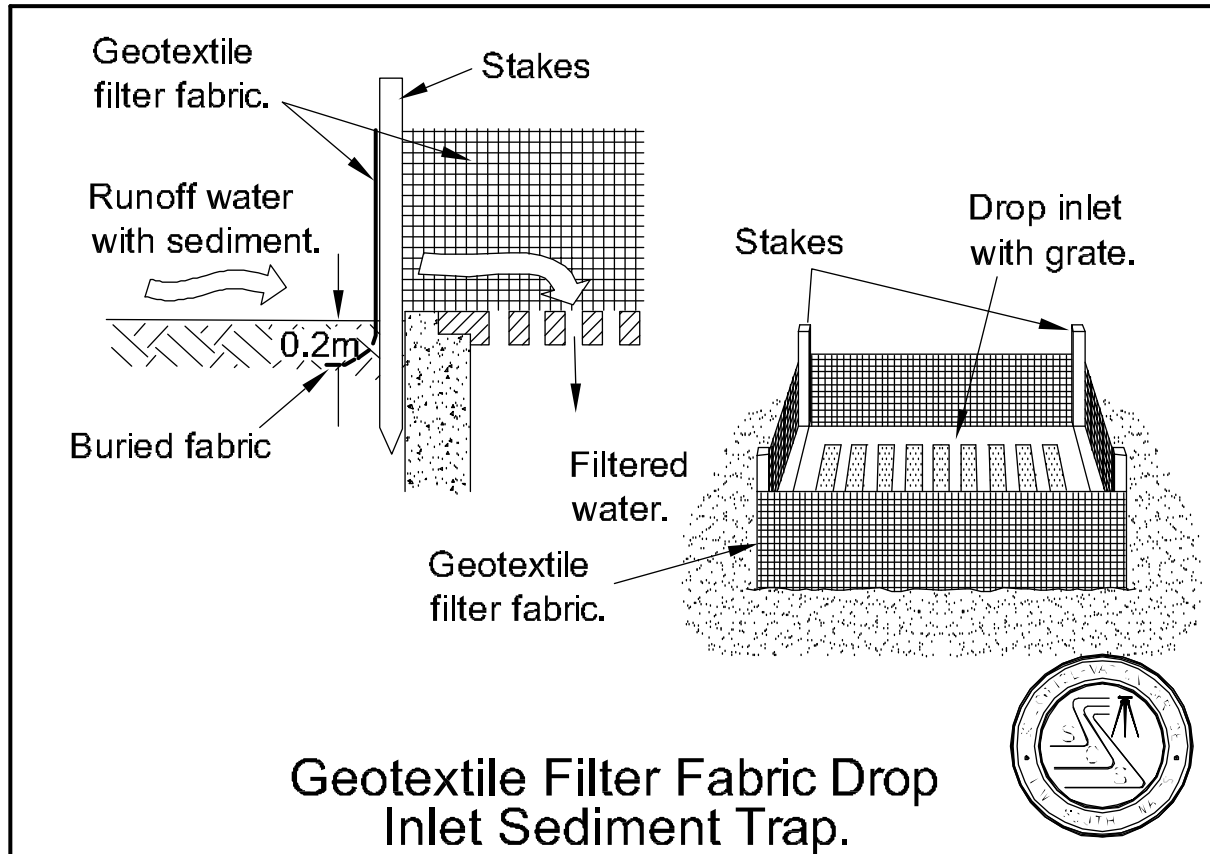
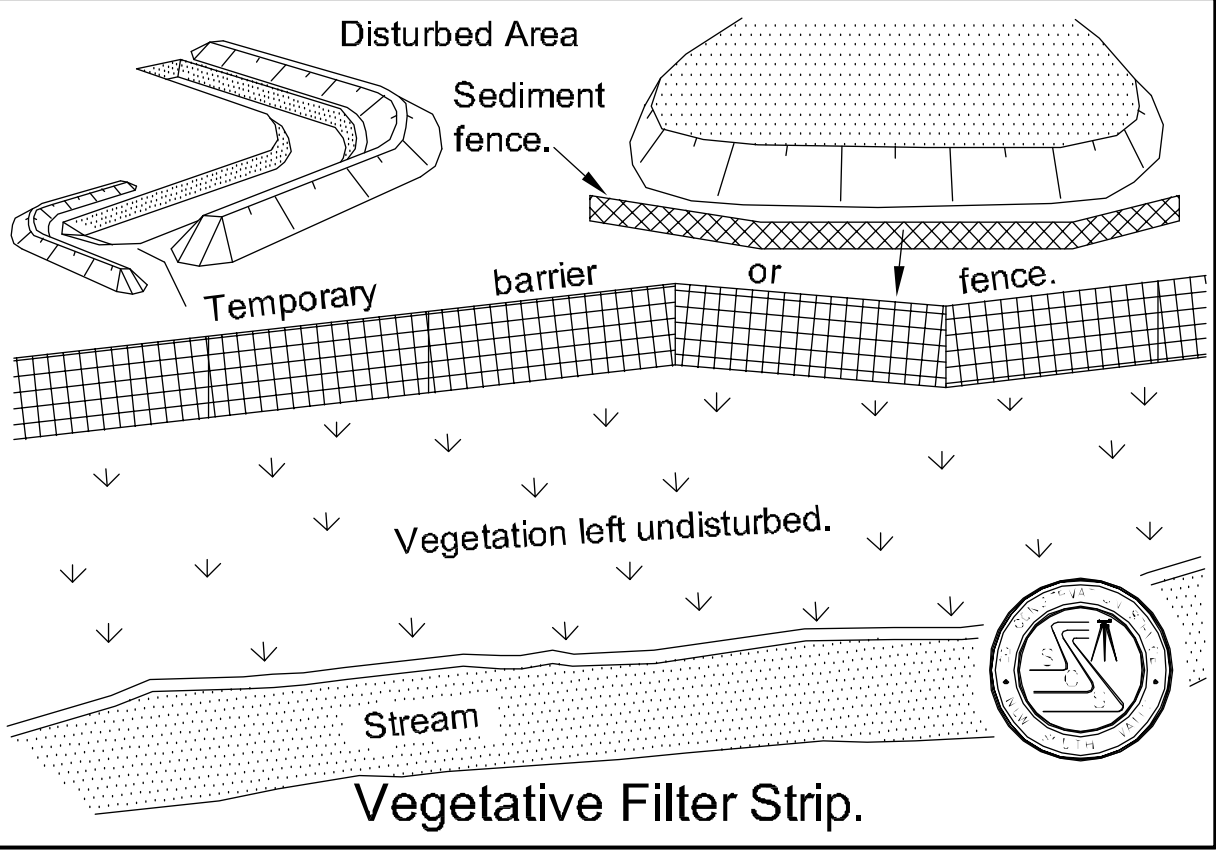
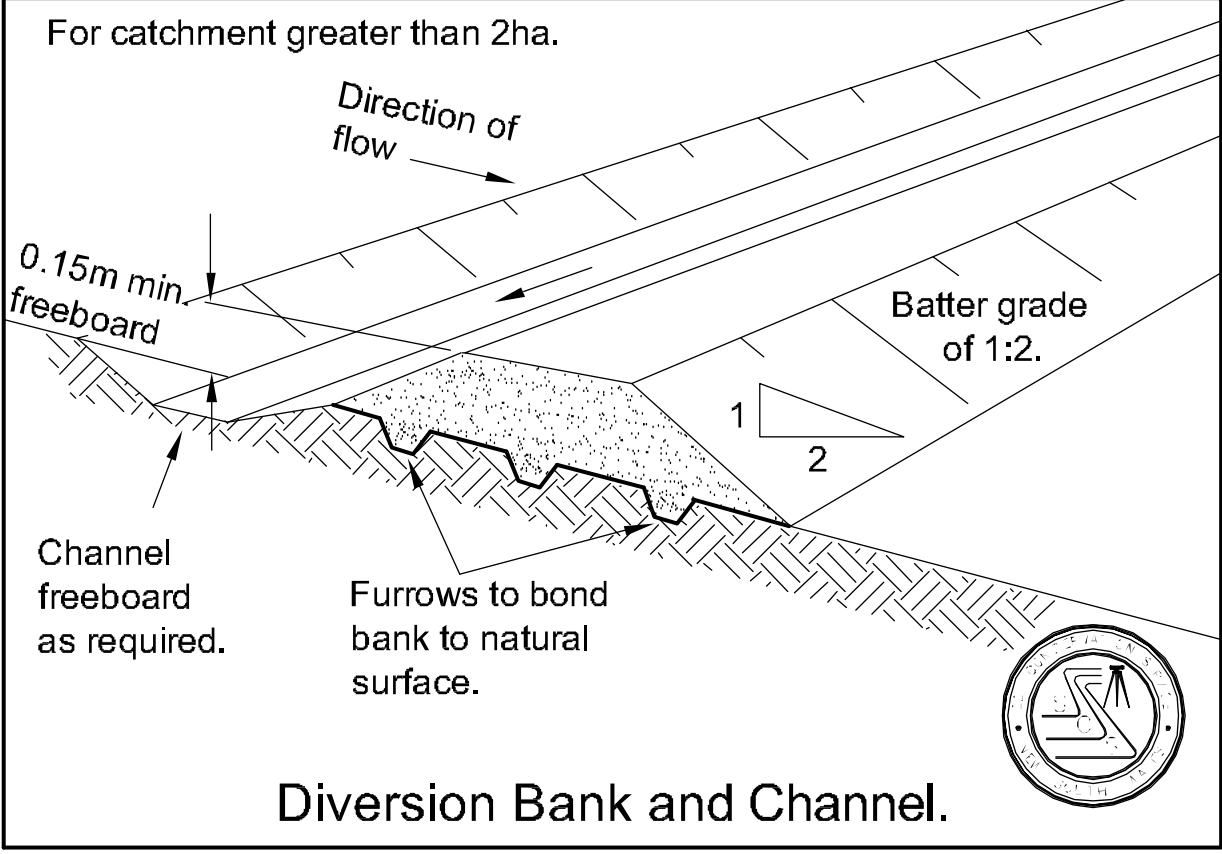
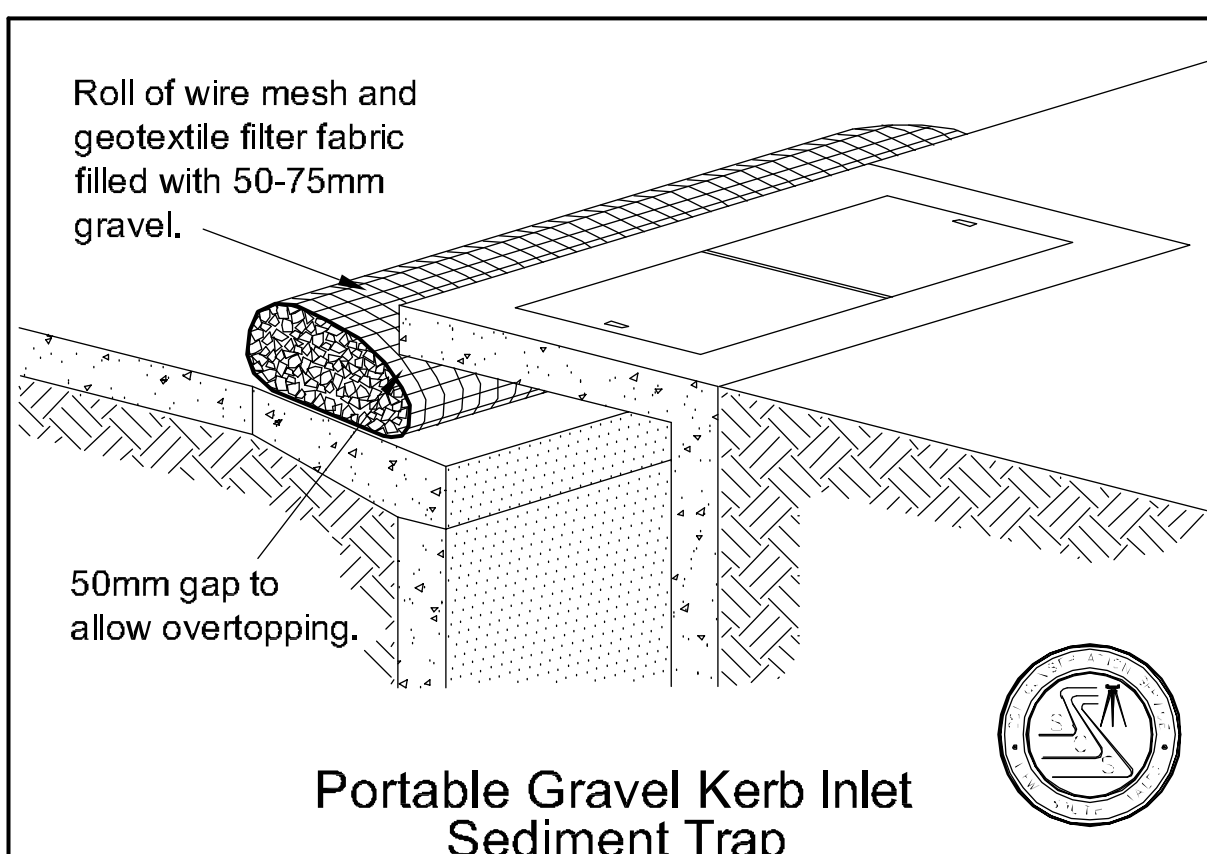
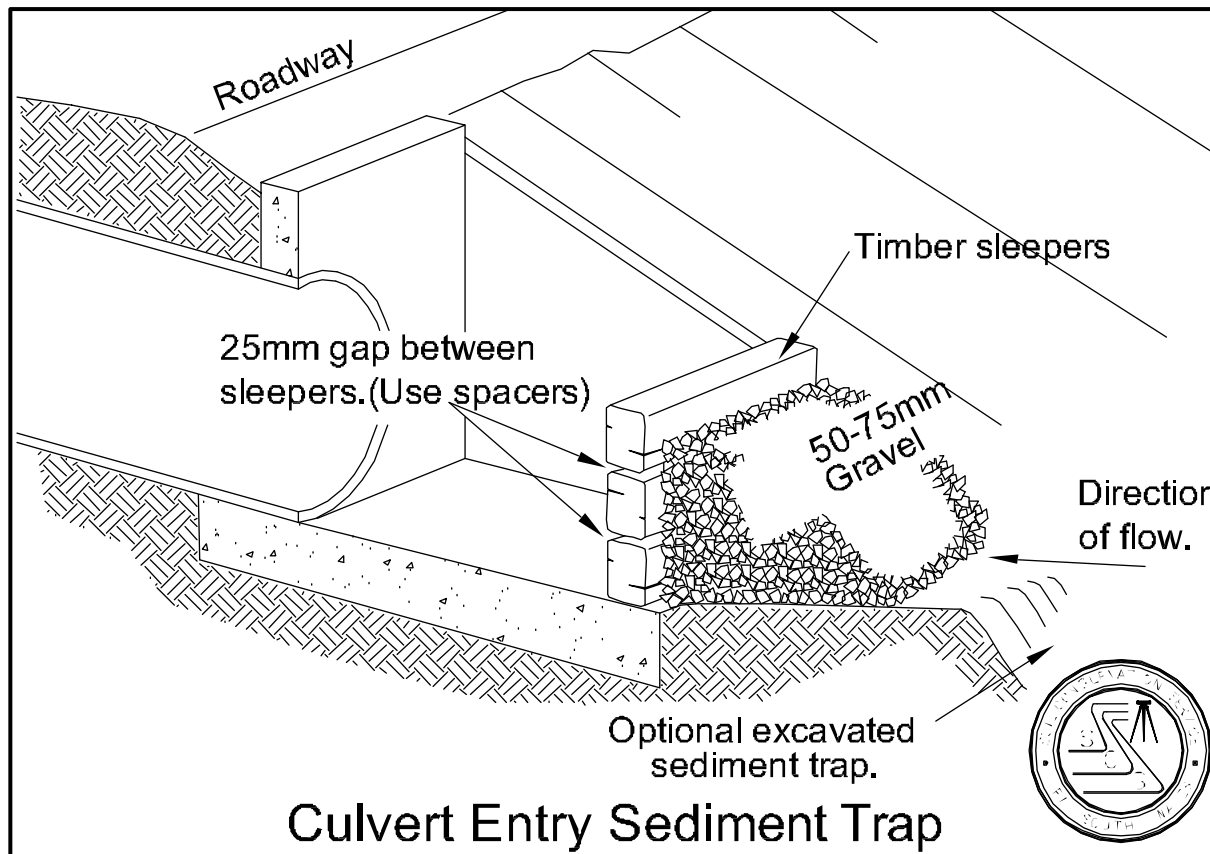
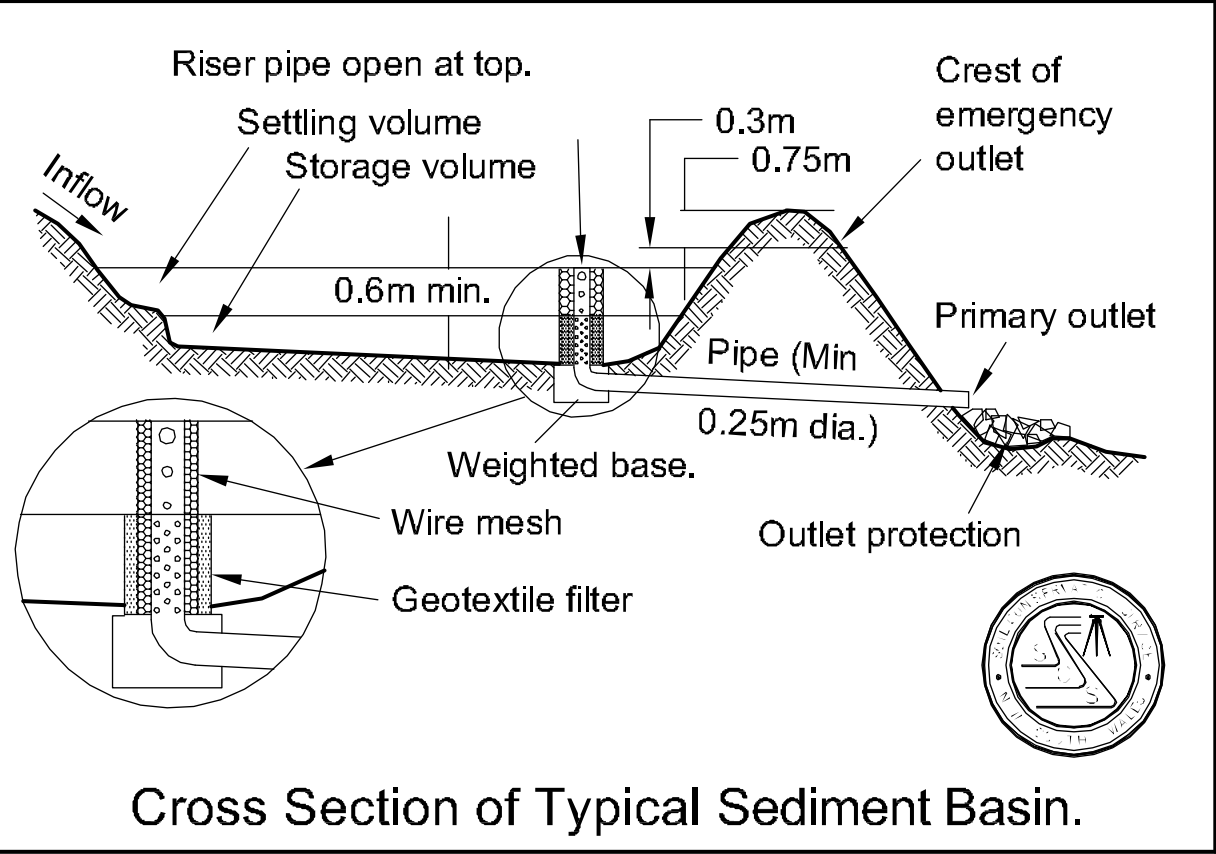
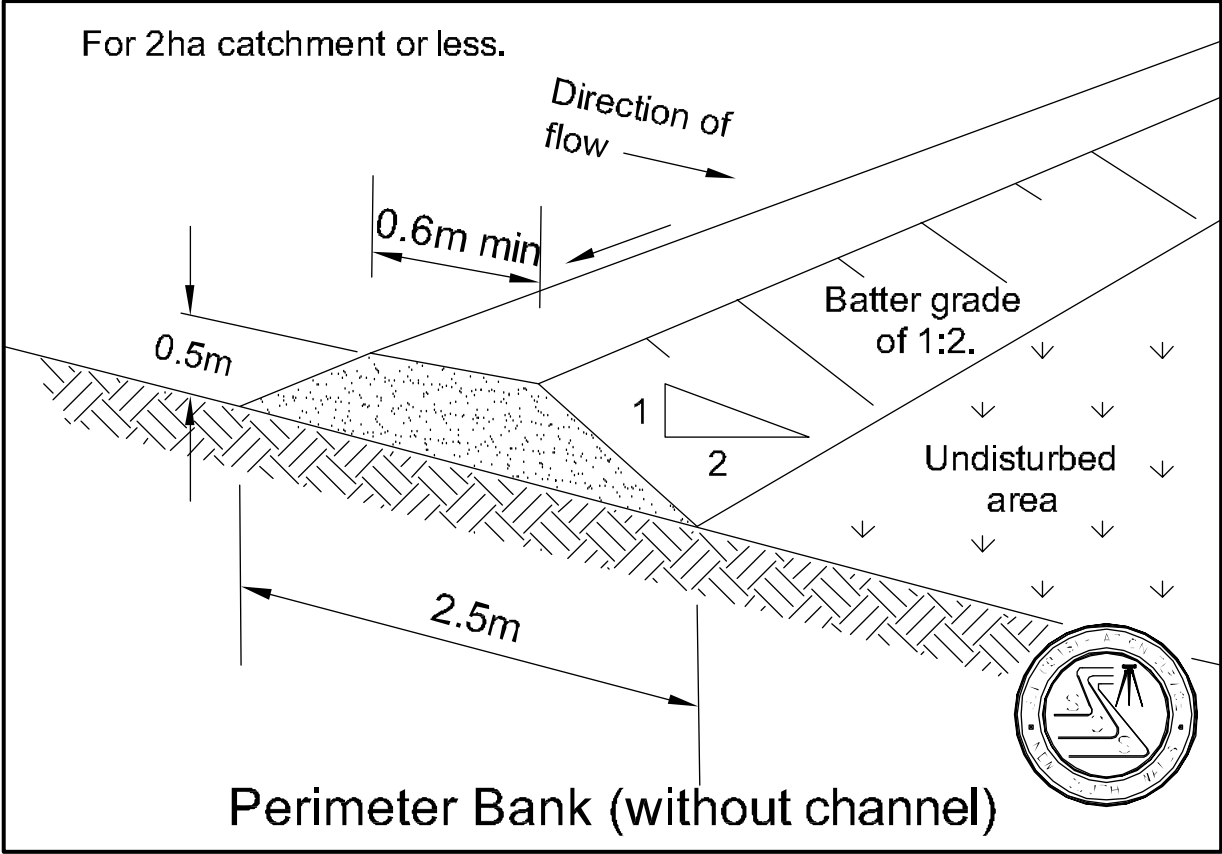
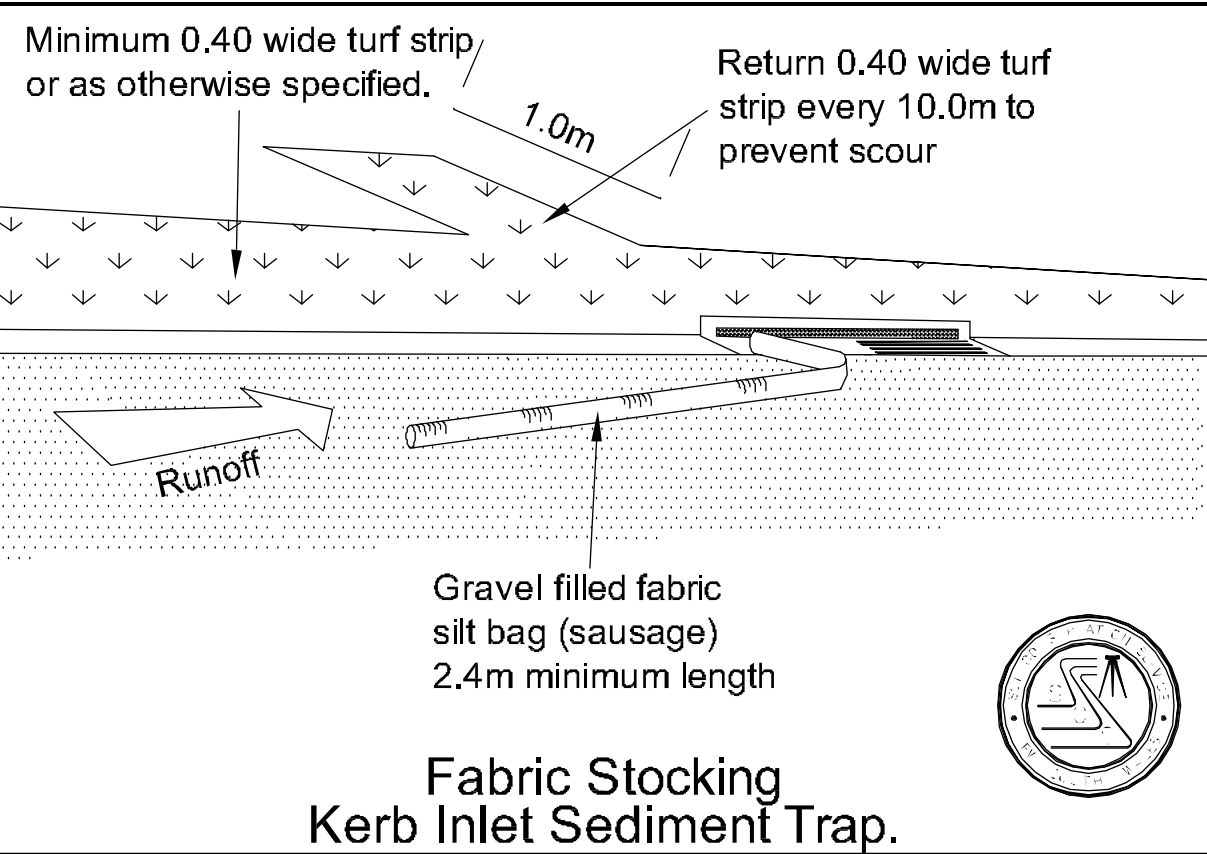
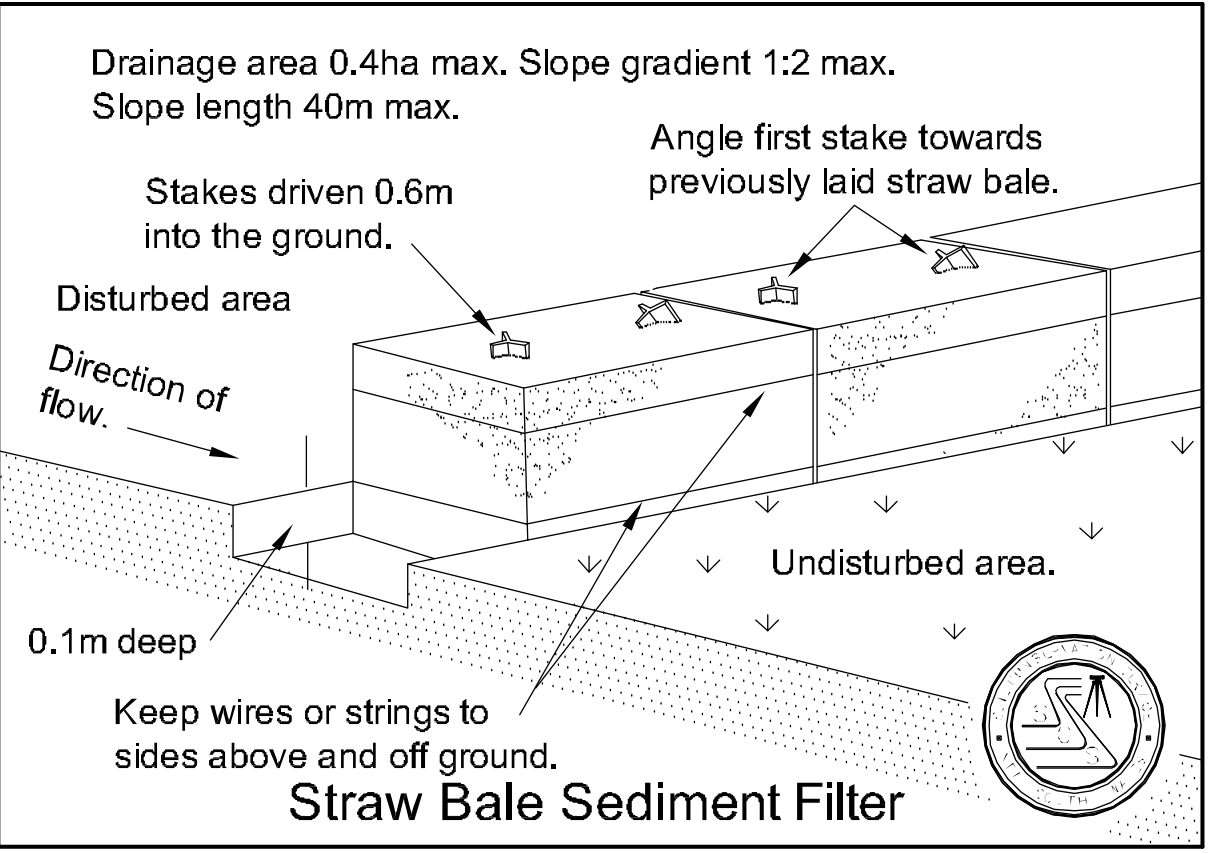


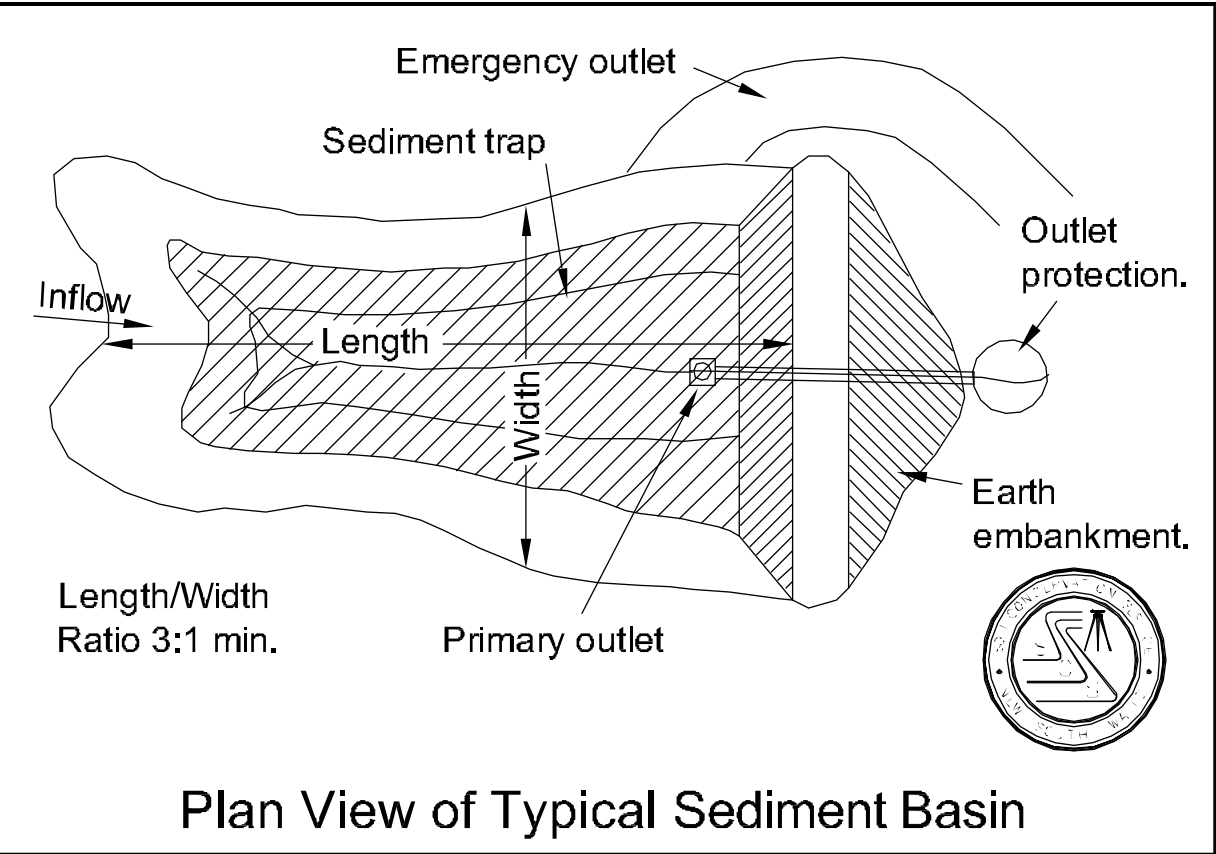

Client CAPITOL INSIGHT 73 BERRY STREET NORTH SYDNEY NSW 2060	Job Title WESTMEAD MILLENIUM PROJECT	Drawing Title PROPOSED SITE SECURITY AND SOIL AND WATER MANAGEMENT PLAN
Scale at A1 1:250	Drawing Status PRELIMINARY	Arup, Level 10, 201 Kent St Sydney, NSW, 2000 Tel +61 (0)2 9320 9320 Fax +61 (0)2 9320 9321 www.arup.com.au
Discipline Civil	Job No 220131-00	Drawing No SK(D)-001
Issue 01	Issue 01	Issue 01

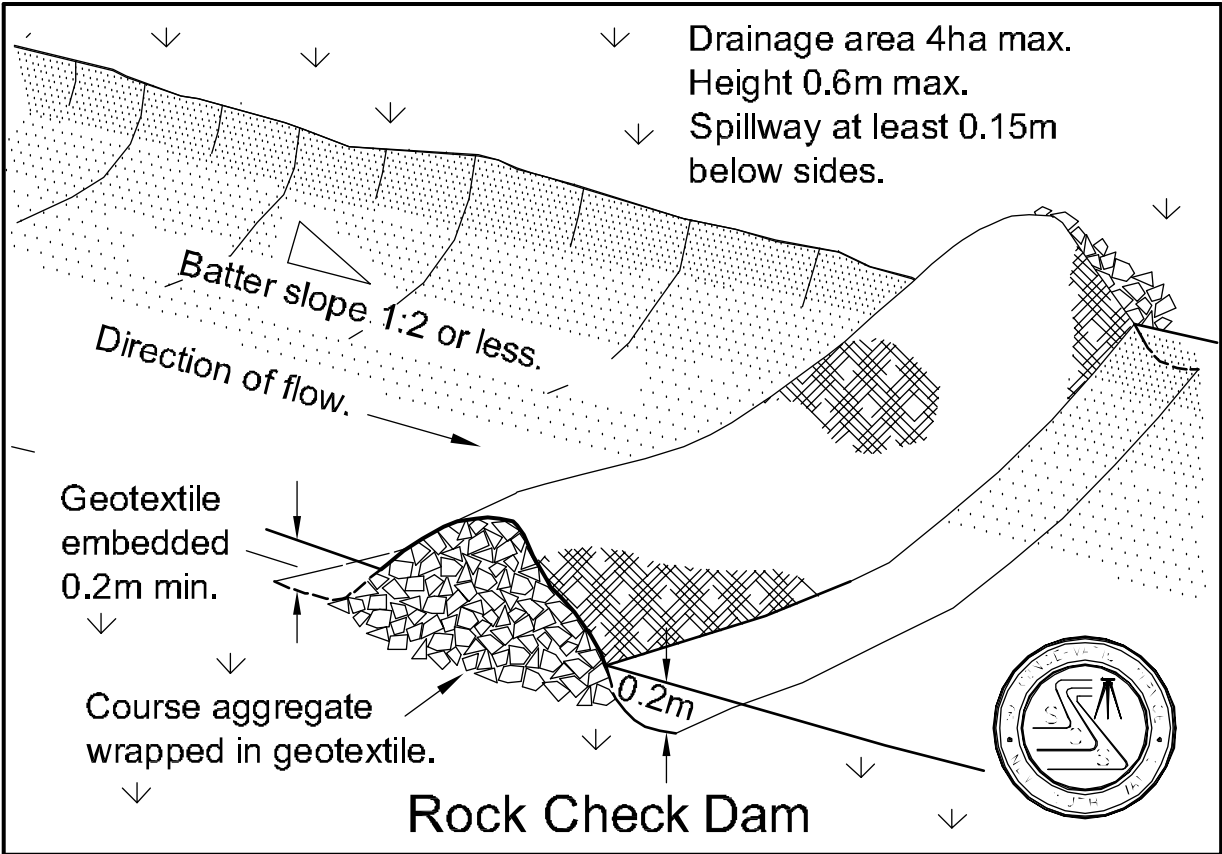

01	31/08/10	VS	CM	-
PRELIMINARY				
Issue	Date	By	Chkd	Appd

Client
CAPITOL INSIGHT
73 BERRY STREET
NORTH SYDNEY NSW 2060

Job Title
WESTMEAD MILLENIUM PROJECT

Scale at A1
N.T.S.
Discipline
Civil

ARUP

Arup, Level 10, 201 Kent St
Sydney, NSW, 2000
Tel +61 (02) 9320 9320 Fax +61 (02) 9320 9321
www.arup.com.au

Drawing Title
SOIL AND WATER MANAGEMENT
DETAILS

Drawing Status
PRELIMINARY

Job No	Drawing No	Issue
220131-00	SK(D)-002	01



Client CAPITOL INSIGHT 73 BERRY STREET NORTH SYDNEY NSW 2060					Job Title WESTMEAD MILLENIUM PROJECT		Drawing Title DRAINAGE CONCEPT PLAN	
Scale at A1 1:250					Discipline Civil		Drawing Status PRELIMINARY	
Issue No 220131-00					Drawing No SK(D)-003		Issue 01	