



EXISTING COVERED WALKWAY

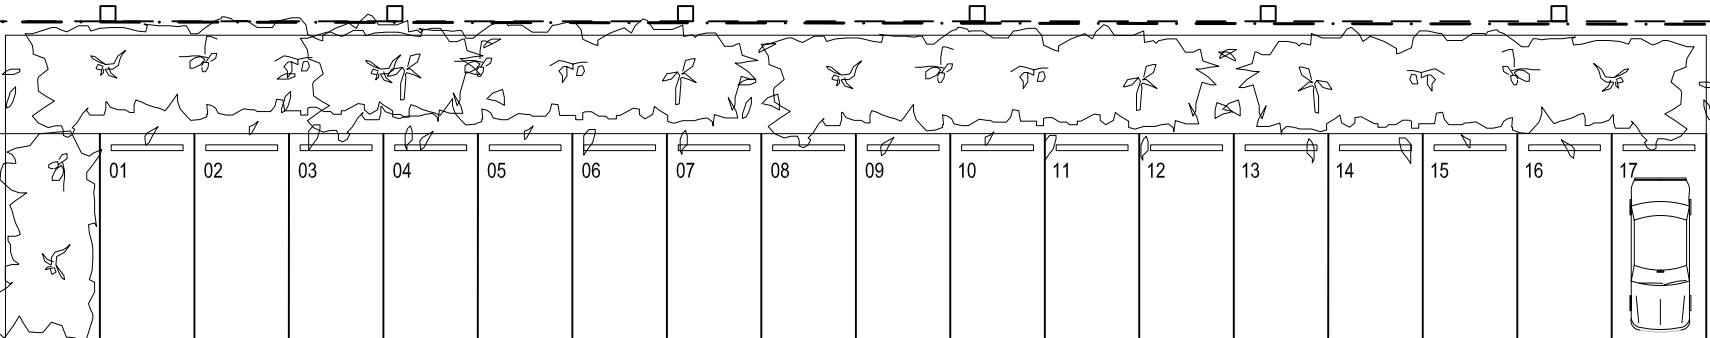

ON GRADE CAR PARK - 50 SPACES

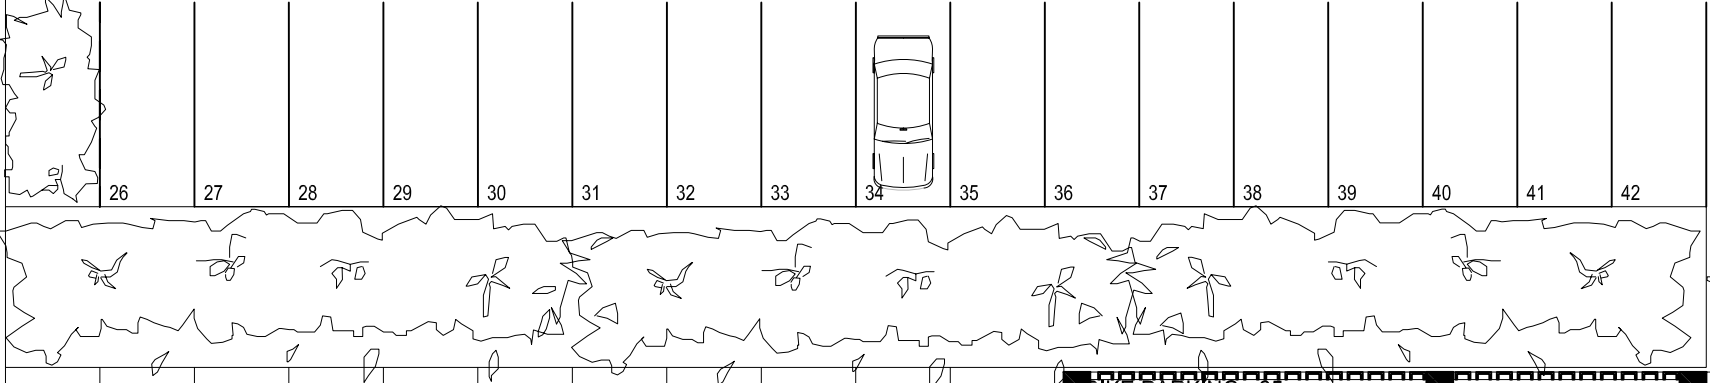


BIKE PARKING - 25 SPACES





LAB

OF


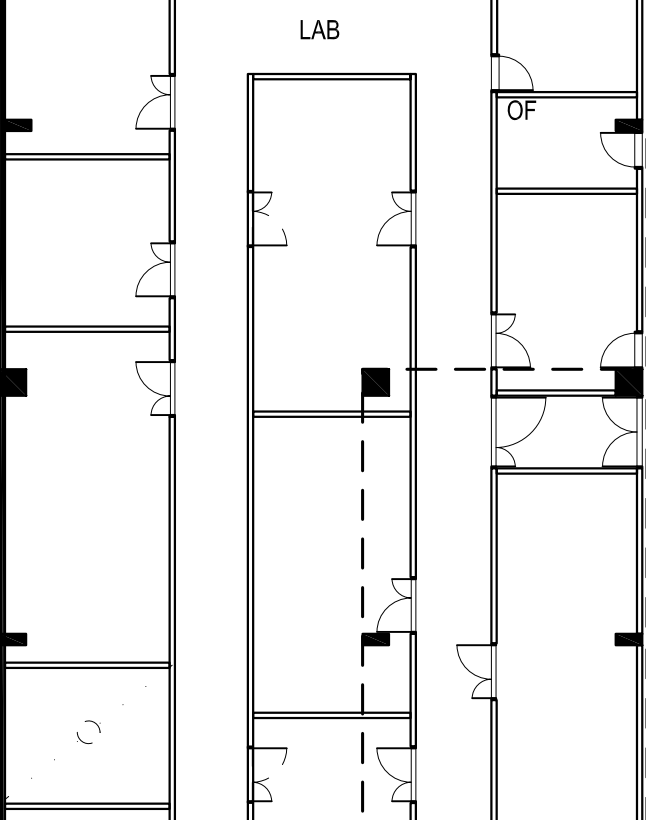


SERVICE WAY


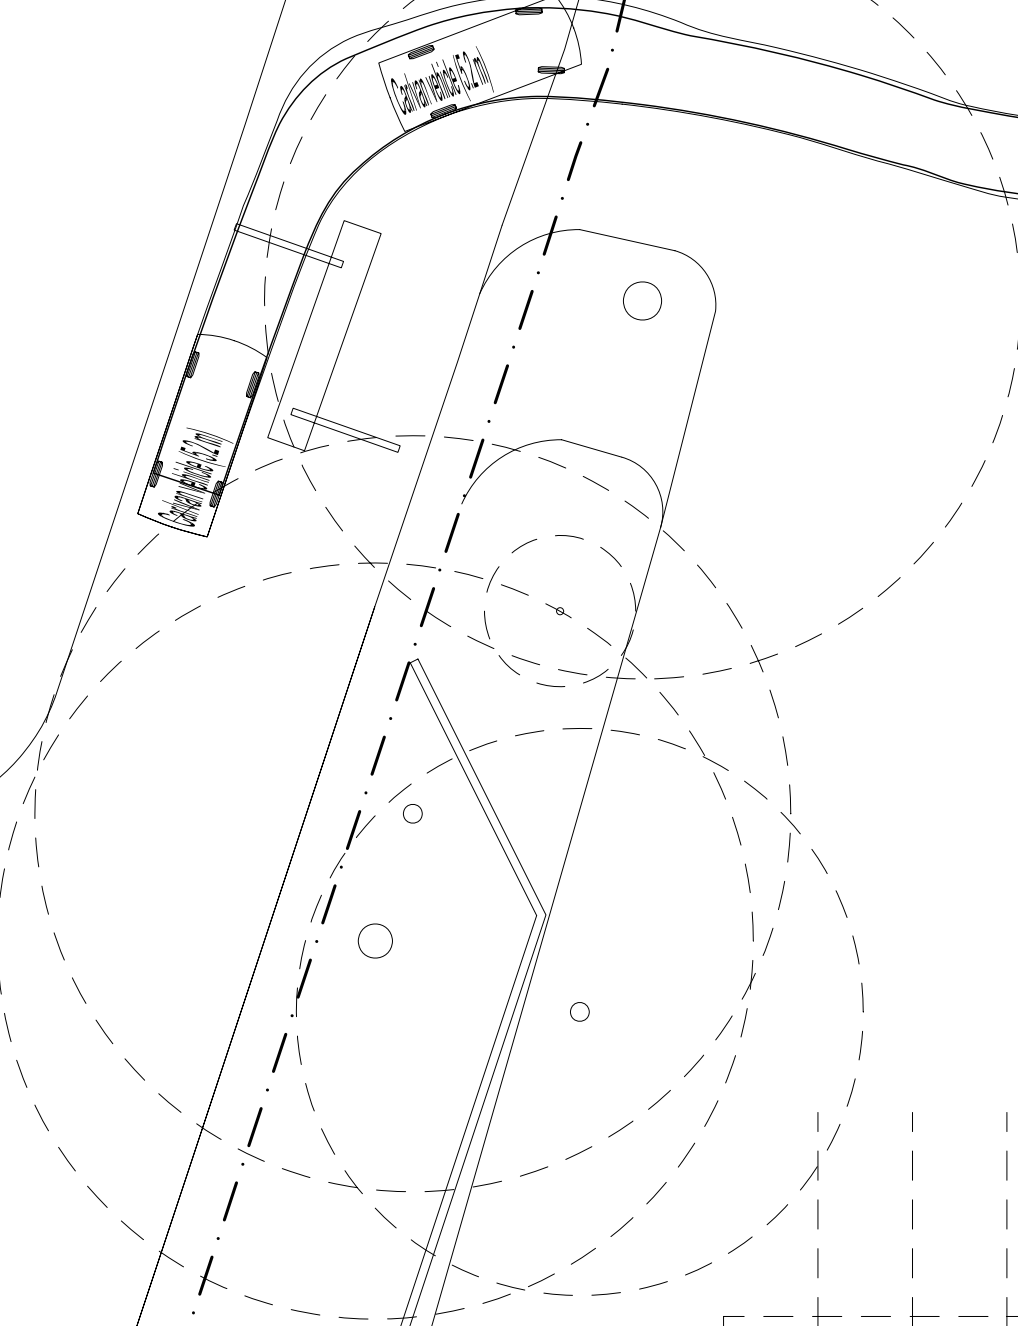


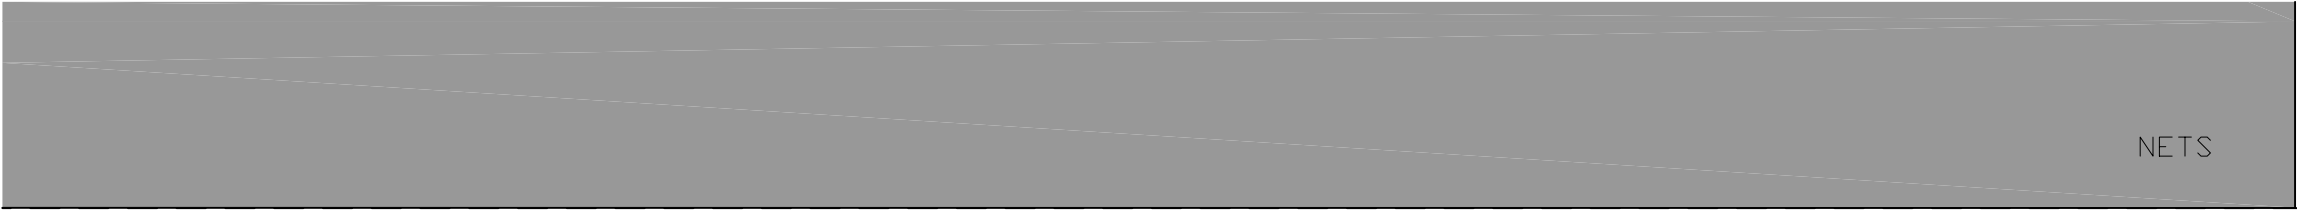


EXISTING COVERED WALKWAY

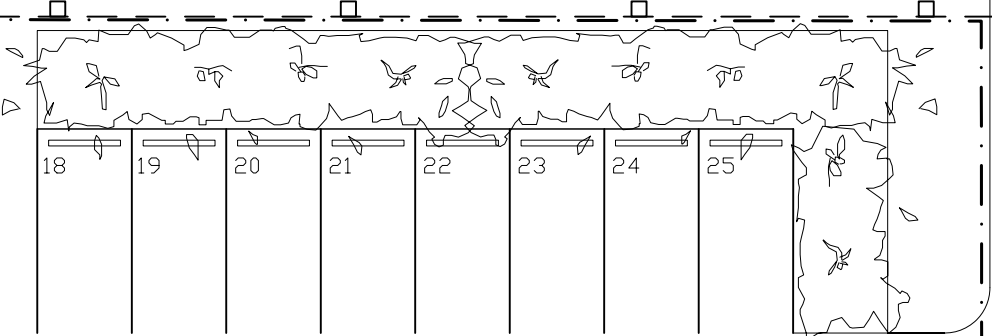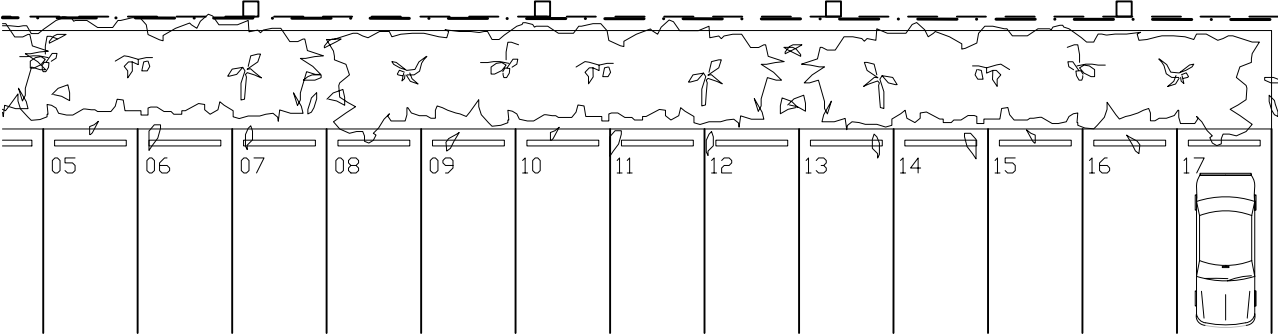

ON GRADE CAR PARK - 50 SPACES

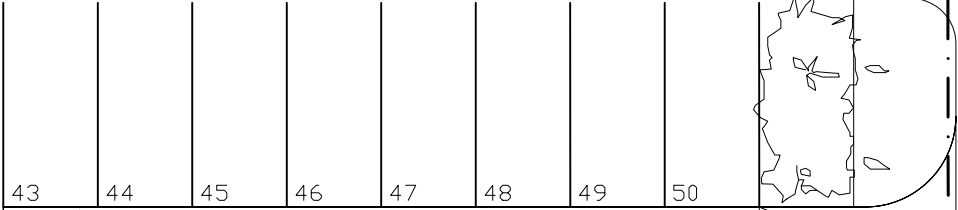
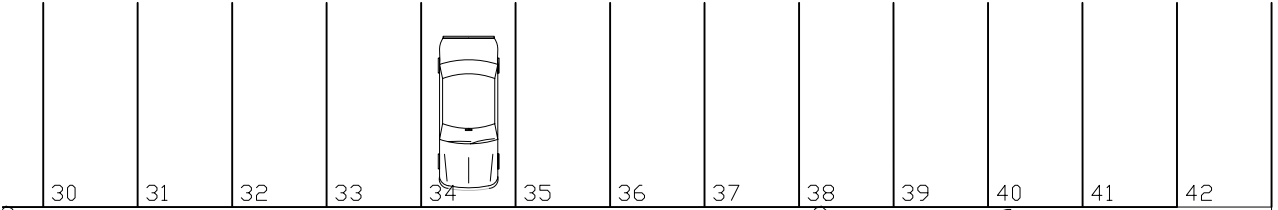


BIKE PARKING - 25 SPACES

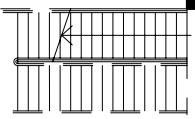

ENTRY

LAB

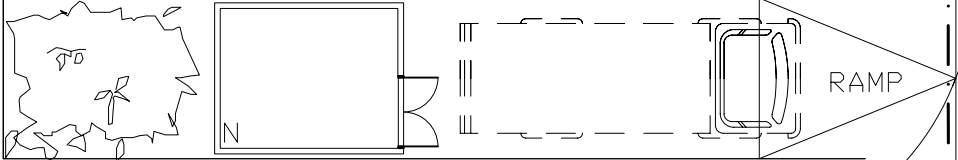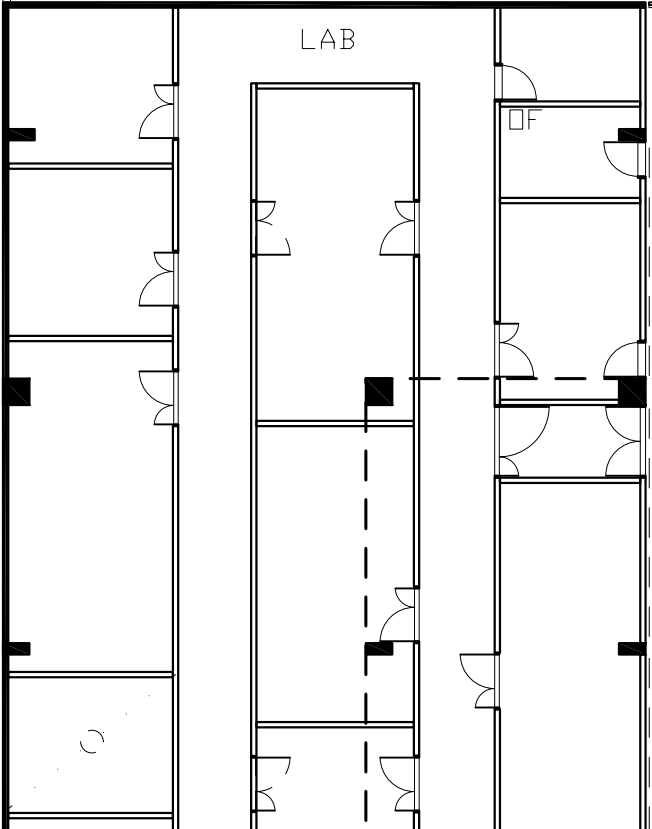

RAMP

LOADING DOCK
RL 19.900

RAMP

SUBSTATION

ST

FS

