


STAGING OPTION 1

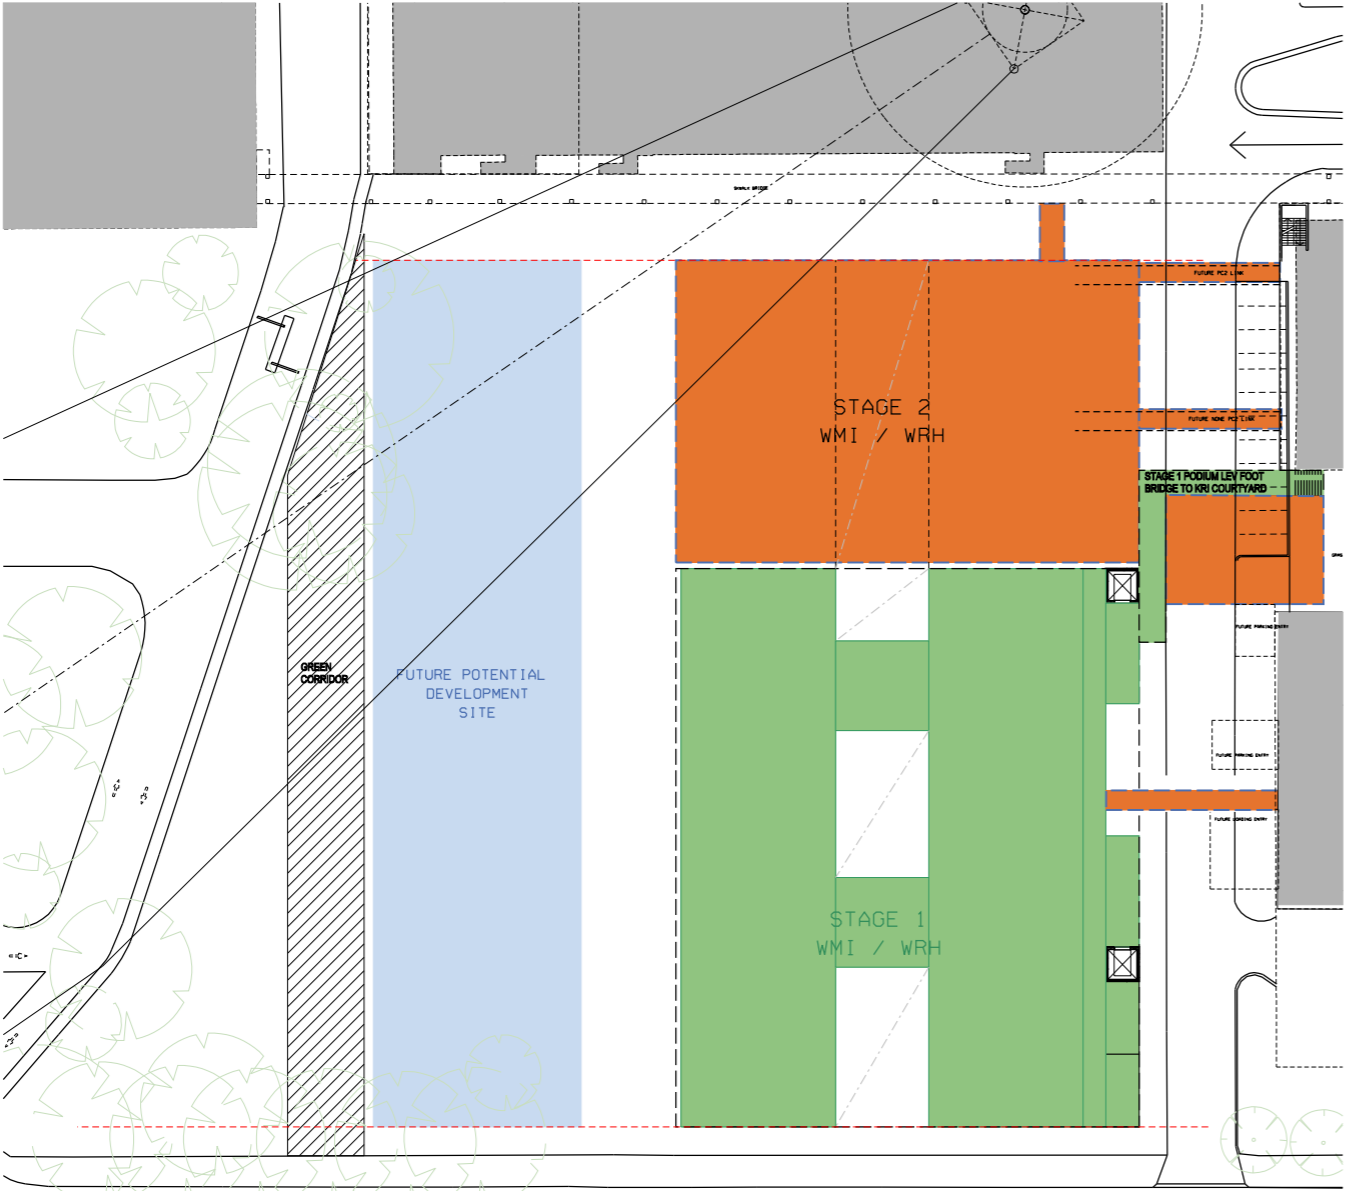


WMI / WRH  
STAGE 1 + 2  
STAGING TYPICAL PLAN

STAGE 1  
STAGE 2

WMI / WRH  
STAGE 1 + 2  
STAGING TYPICAL SECTION

STAGE 1 TOTAL

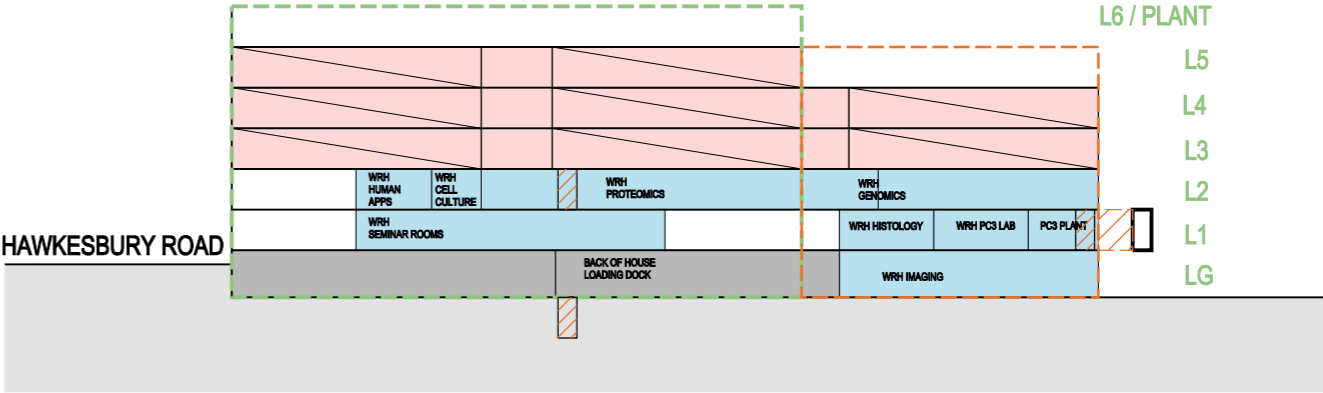

5m 10m 20m SCALE