

LEGEND

- CONCRETE WALL / COLUMN
REFER TO STRUCTURAL
ENG SPEC
- 190 BLOCK WALL
- 140 BLOCK WALL
- 92 STUD WALL
TYPICAL-REFER TO
SPEC FOR LINING INFO
- SC STEEL COLUMN REFER TO
STRUCTURAL ENG SPEC.
- WS WALL STIFFENER REFER TO
STRUCTURAL ENG SPEC.
- HR1 HANDRAIL 1
TIMBER HANDRAIL
- HR2 HANDRAIL 2
EXTERNAL S.S HANDRAIL
- HR3 HANDRAIL 3
INTERNAL S.S HANDRAIL
- HR4 HANDRAIL 4
GAL. STEEL HANDRAIL
- GB1 GLASS BALUSTRADE
TYPE 1
- GB1 GLASS BALUSTRADE
TYPE 2
- TA TACTILE INDICATORS
- SLAB PENETRATION
- 2 HR FIRE RATED WALL
- DRENCHERS
- 2 HR FIRE CURTAIN
- RS ROLLER SHUTTER
- CW CHAIN WIRE FENCE & GATE

GENERAL NOTES


- DOOR NIBS ON HINGE SIDE 100mm
UNLESS DETAILED OR NOTED OTHERWISE
- LOCATION OF ALL FIXTURES & FITTINGS IN
DISABLED W.C'S & SHOWERS SHALL COMPLY
WITH AS1428.1
- PENETRATIONS IN SLAB BETWEEN
FIRE COMPARTMENTS SHALL MAINTAIN
FIRE SEPARATION BETWEEN FLOORS.
REFER TO SERVICES ENGINEER'S DOCUMENTS.
- ALSO REFER TO REFLECTED
CEILING DRAWINGS
- UNLESS NOTED OTHERWISE FINISHED LINE OF
CORRIDOR SHALL ALIGN.

AMENDMENTS					
ISSUE	DATE	INFORMATION	ISSUE	DATE	INFORMATION
01	19.05.10	ISSUED FOR INFORMATION			
02	04.08.10	ISSUED FOR CO-ORDINATION & REVIEW			

CLIENT



PROJECT DIRECTOR
PROJECT MANAGER

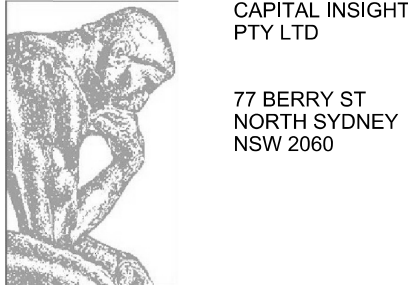

PRINCIPAL DESIGN CONSULTANT




DESIGN CONSULTANTS

TAYLOR THOMPSON & WITTING STRUCTURAL ENGINEERS
WHIPPS-WOOD CONSULTING HYDRAULIC ENGINEERS
STEENSEN VARMMING MECHANICAL / ELECTRICAL ENGINEERS

KEY PLAN

NORTH

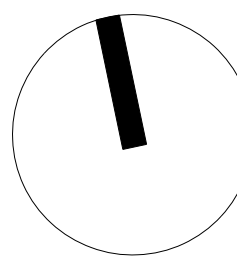

PROJECT
INGHAM HEALTH RESEARCH INSTITUTE
AT LIVERPOOL HOSPITAL

DRAWING NAME
FLOOR PLAN
LEVEL 2

DRAWN
JO

DESIGN
MSJ

CHECKED
JZ

DATE
25.03.10

SCALE
1:100 @ A1
1:200 @ A3

JOB No.
09.22

ISSUE
02

DRAWING NUMBER
A-1002