


LEGEND

- CR CEMENT RENDERED MASONRY
SC - 1 STONE CLADDING
SC - 4 GRANITE SILLS 600x300x20
OFC - 1 OFF FORM CONCRETE WALLS
OFC - 2 OFF FORM CONCRETE WALLS PATCHED & PAINTED
FC - 1 SOFFITS WITH RECESSED JOINTS
SF - 1 STEEL SUN SCREEN FRAMES AND EDGE BEAMS
SF - 2 SUN SCREEN - BLADE
MR METAL ROOF SHEETING
MC - 1 METAL CLADDING 1
MC - 2 METAL CLADDING 2
MC - 3 METAL CLADDING 3
MC - 4 METAL CLADDING 4
MC - 5 METAL CLADDING 5
L1 SUN SCREEN 1
L2 SUN SCREEN 2
L3 SUN SCREEN 3
L4 SUN SCREEN 4
L5 SUN SCREEN 5
PR PRODEX TIMBER VENEER
W1 WINDOW GLASS - SINGLE GLAZED
W2 COLOURED BACK GLASS
W3 WINDOW GLASS - DOUBLE GLAZED LOW E
W4 WINDOW GLASS - DOUBLE GLAZED
RS ROLLER SHUTTERS
B BOLLARD
GB - 1 GRABRAIL 1
GB - 2 GRABRAIL 2

REFER TO EXTERNAL SCHEDULE

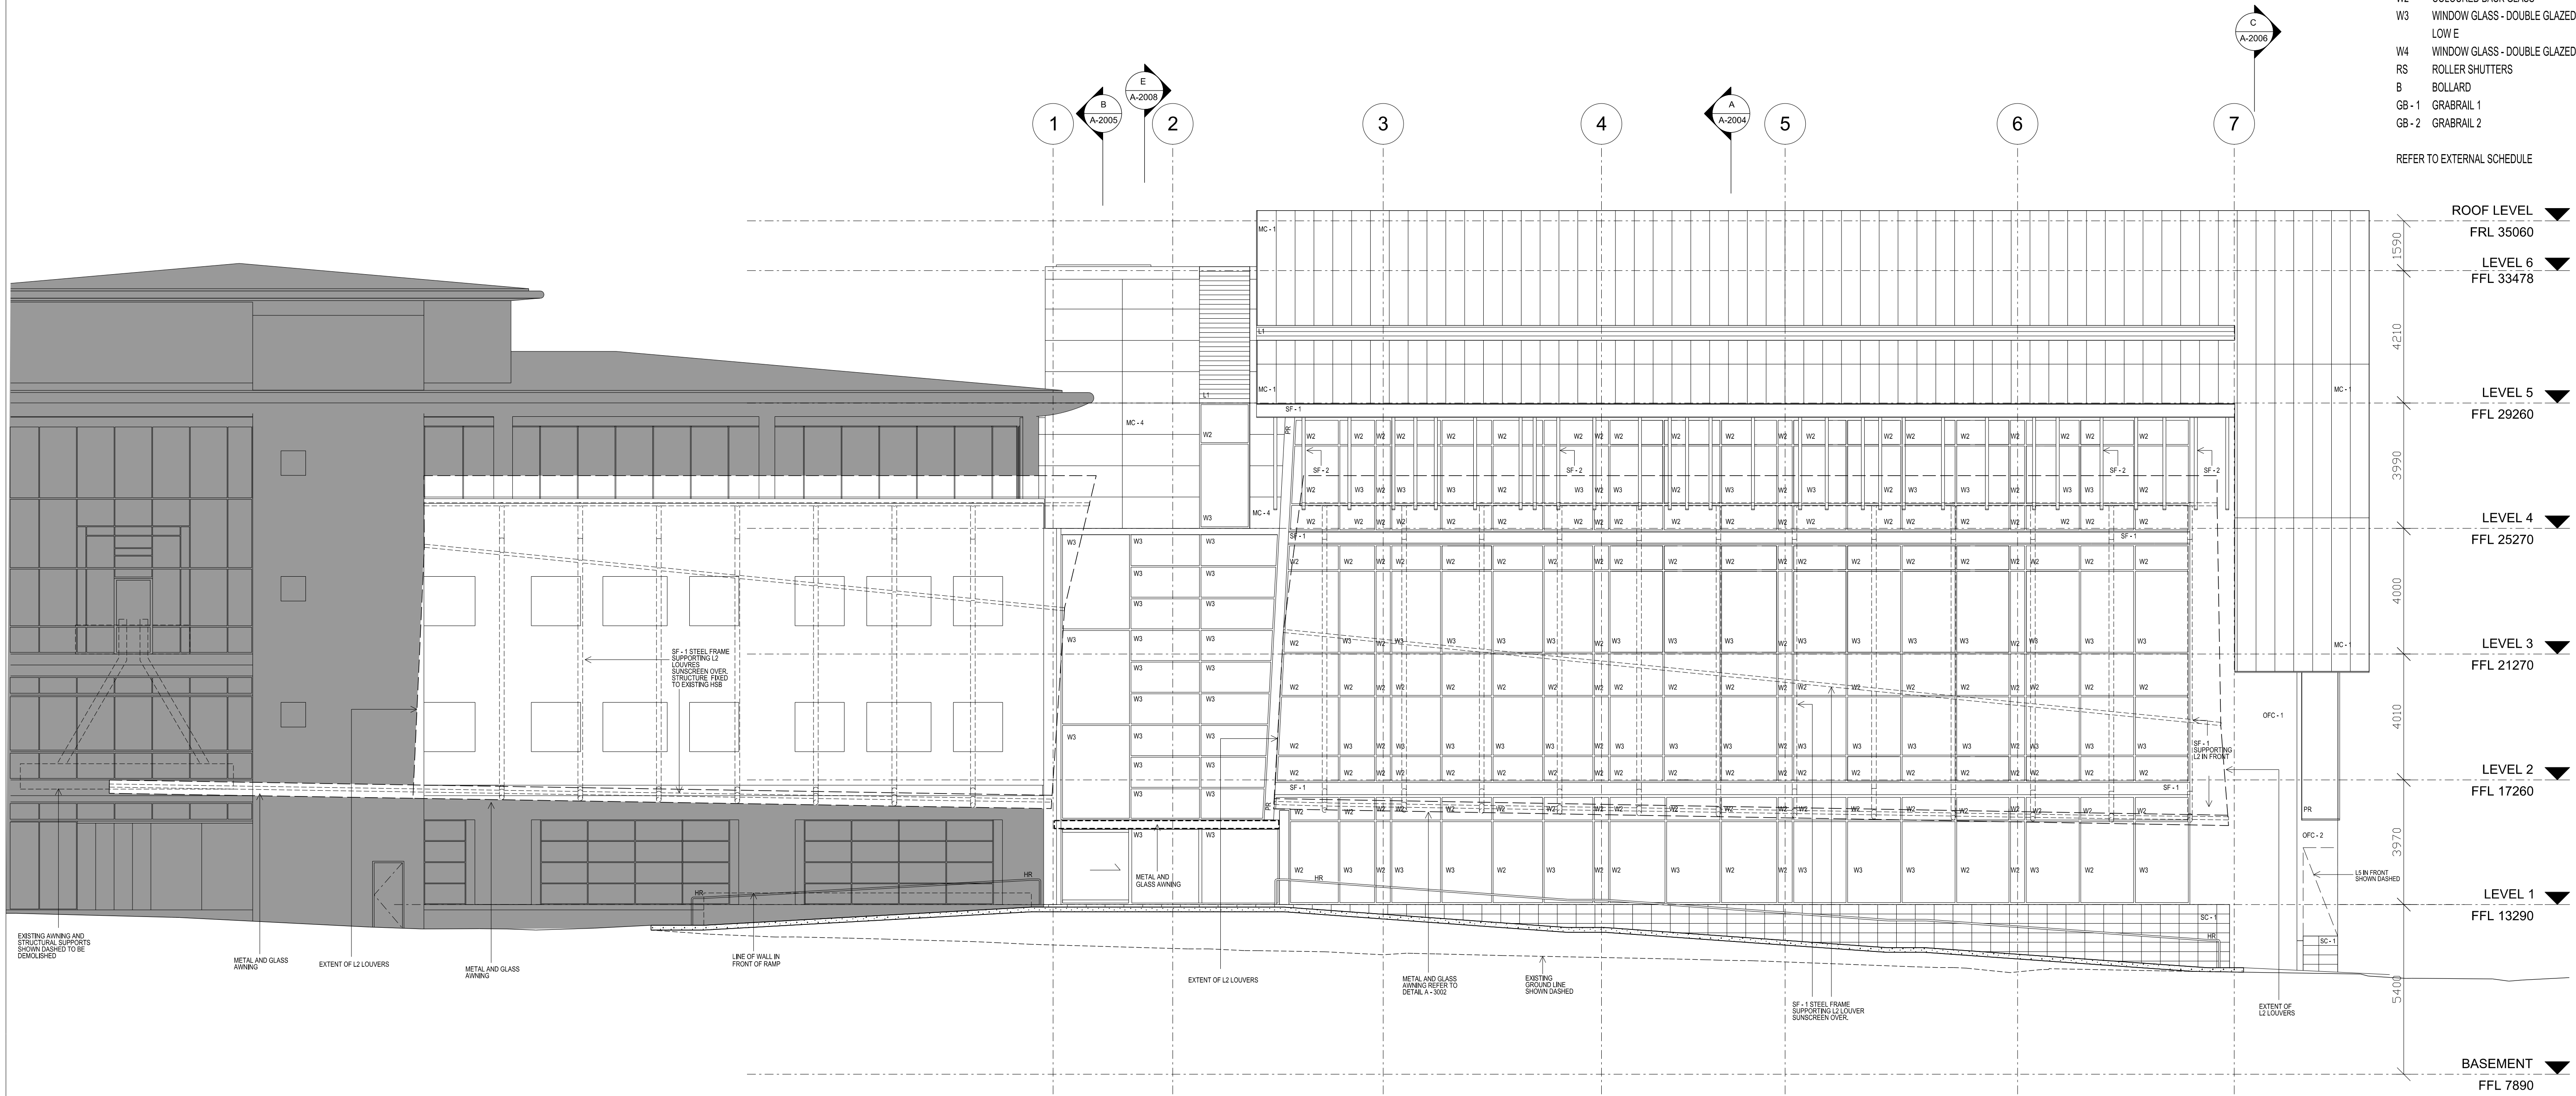


AMENDMENTS					
ISSUE	DATE	INFORMATION	ISSUE	DATE	INFORMATION
01	04.06.10	ISSUE FOR CO-ORDINATION & REVIEW			

CLIENT



PROJECT DIRECTOR
PROJECT MANAGER

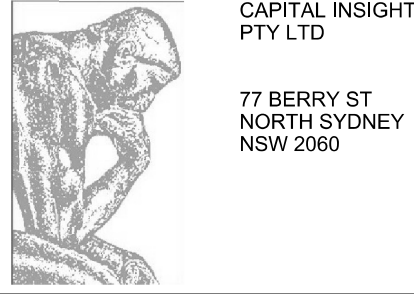

PRINCIPAL DESIGN CONSULTANT

DESIGN CONSULTANTS

TAYLOR THOMPSON &
WITTING STRUCTURAL
ENGINEERS

WHIPPS-WOOD
CONSULTING HYDRAULIC
ENGINEERS

STEENSEN VARMING
MECHANICAL /
ELECTRICAL ENGINEERS

KEY PLAN

PROJECT
INGHAM HEALTH RESEARCH INSTITUTE
AT LIVERPOOL HOSPITAL

DRAWING NAME
SOUTHERN ELEVATION

DRAWN

AJL/JZ

DESIGN

MSJ

CHECKED

JZ

DATE

04.06.10

SCALE

1:100 @ A1
1:200 @ A3

JOB No.

09.22

ISSUE

01

DRAWING NUMBER

A-2003