



--	--	--	--	--

[illegible]

No.	DATE	DESCRIPTION OF REVISION	REV'D BY	CHK'D BY
-----	------	-------------------------	----------	----------

STREETSOUTH WEST
AREA HEALTH SERVICE
NSW HEALTH



RICE DAUBNEY
ANALYSING CREATING AND

110 WALKER STREET | NORTH SYDNEY 2060
T: 02 9558 2886 | F: 02 9558 3015
rd@ricedubney.com.au | www.ricedubney.com.au

Project: LIVERPOOL HOSPITAL REDEVELOPMENT

ELIZABETH STREET
LUTHERAN CHURCH


MILESTONE 3/4 - ZONE C

FE&E PLAN LEVEL 1

1:50 @ B1	SEE ABOVE	SEE ABOVE
-----------	-----------	-----------

08501 ZC A 1 3014 06

L001 LIVERPOOL REDEVELOPMENT STAGE 2 3/11/2011 Layout Books/Wilkinson 2/08/07 28 10

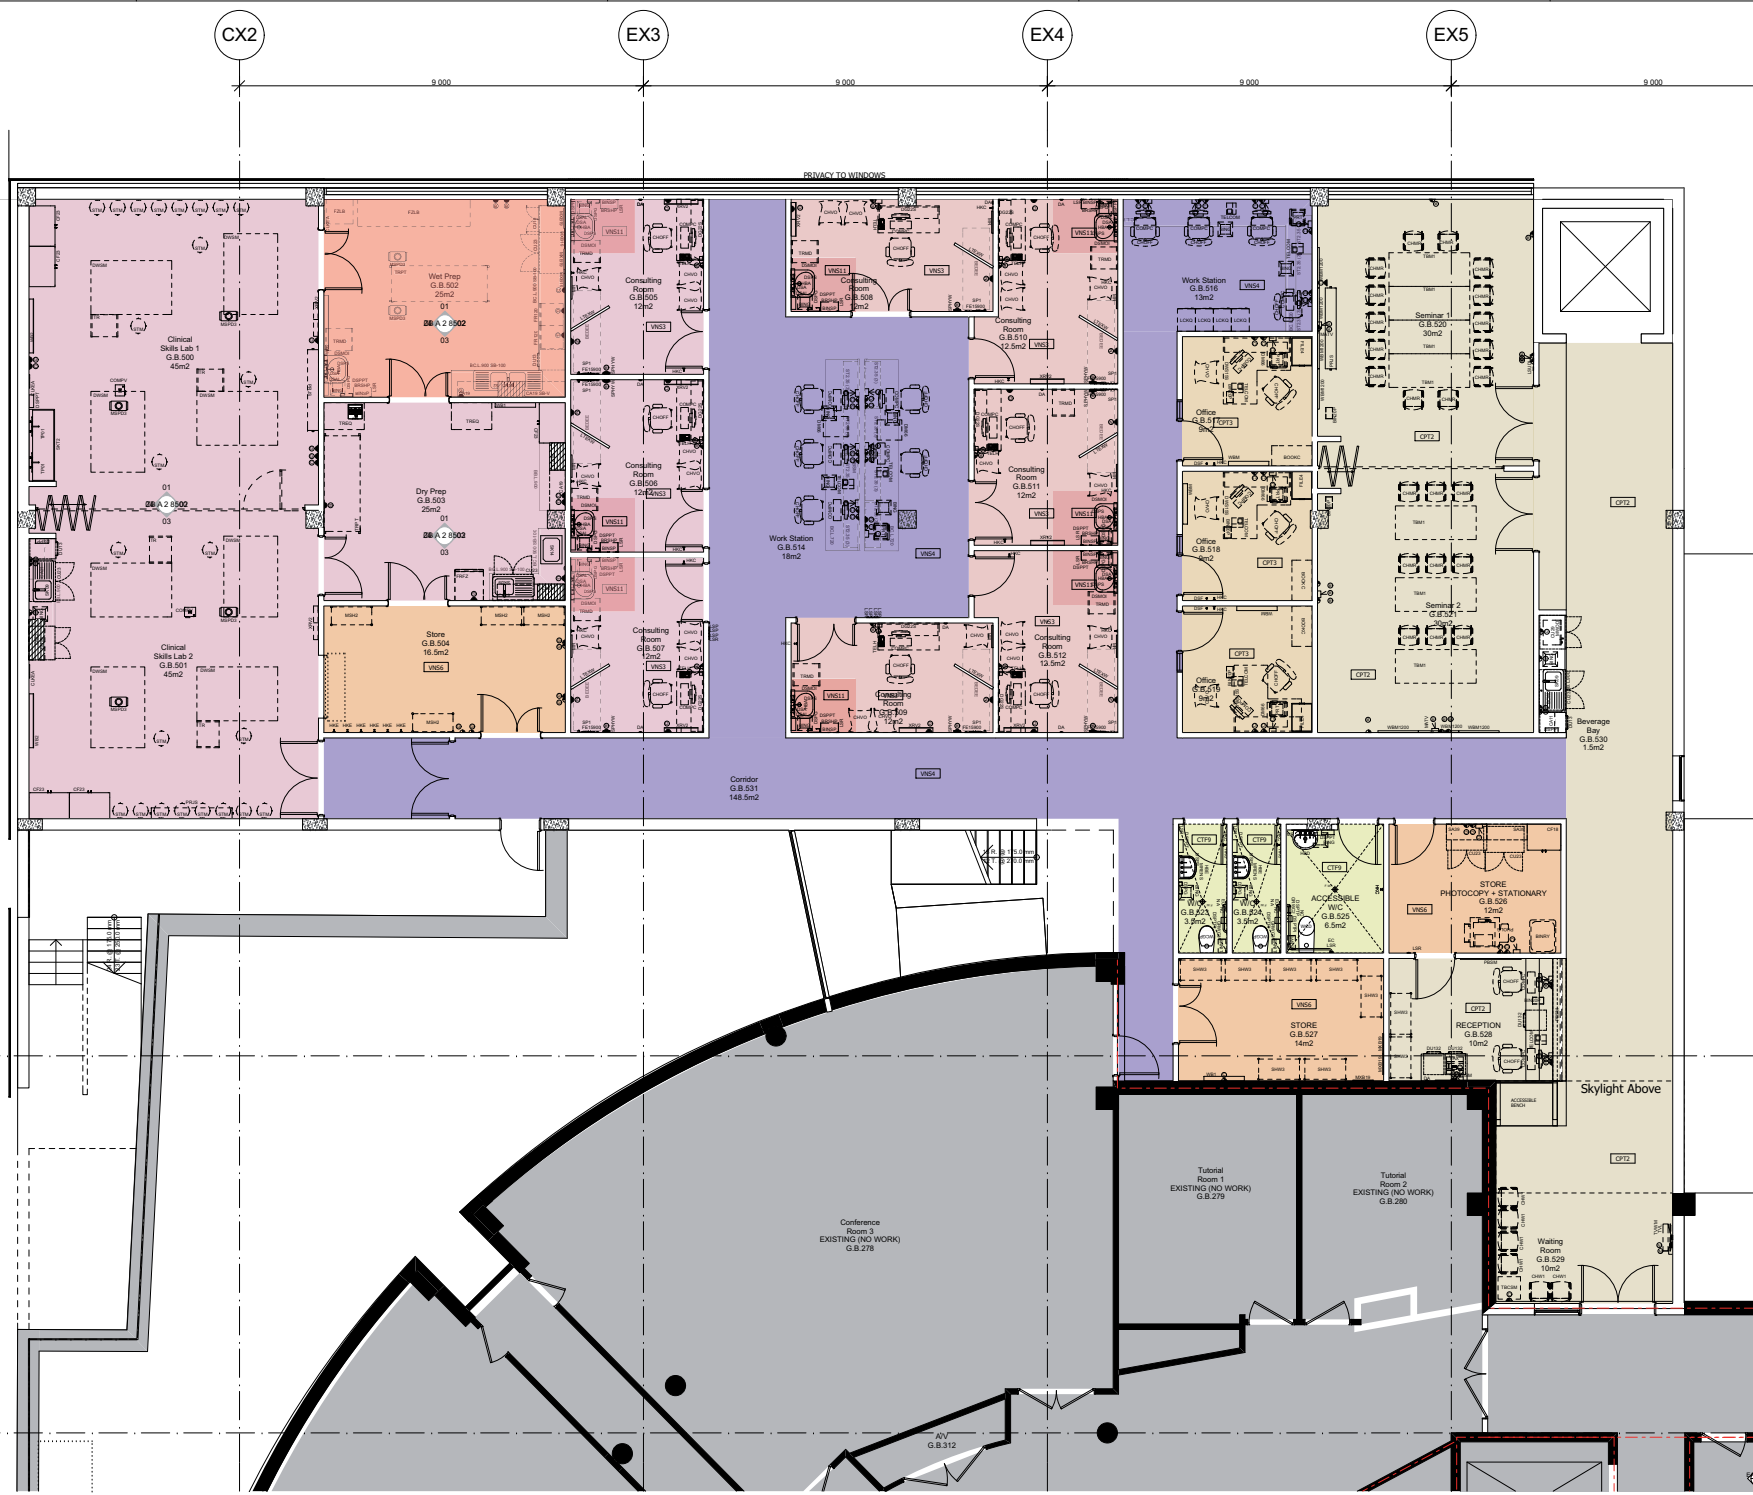

PROJECT NORTH

THIS DOCUMENT IS THE PROPERTY OF RICE DAUBNEY ARCHITECTS PTY LTD. IT IS TO BE USED ONLY FOR THE PROJECT AND SITE SPECIFICALLY IDENTIFIED. IT IS NOT TO BE REPRODUCED OR USED FOR ANY OTHER PROJECT WITHOUT THE WRITTEN PERMISSION OF RICE DAUBNEY ARCHITECTS PTY LTD.

Room Tables

Concrete Flooring CPT3	
Stainless/Glass	
Steel CPT7	
Steel CPT9 - Public	
Steel CPT9 - Staff	
Caspet CPT1	
Caspet CPT2	
Caspet CPT3	
Caspet CPT2 & CPT3 (mixed pattern)	
Vinyl VNS1	
Vinyl VNS2	
Vinyl VNS3	
Acoustic Vinyl VNS4	
Acoustic Flooring VNS5	
Vinyl VNS6	
Vinyl floor polished VNS7	
Non-slip Vinyl VNS1	
Vinyl VNS1.2	
Carpeted/Durium Dural	
Sealed Concrete	
Sealed Concrete - Epoxy non-slip coating	
No Floor Finish / Seal	

NOTE:
PLANS ARE
INDICATIVE ONLY
AND SUBJECT TO
CHANGE

NO.	DATE	DESCRIPTION OF REVISION	REVISED BY

SYDNEY SOUTH WEST
NSW HEALTH

LEVEL 1/24 SPURD STREET
LIVERPOOL, NSW 2170


Bovis
Land Lease

ARCHITECTS
RICE DAUBNEY
ARCHITECTS
110 HAWKES STREET, LIVERPOOL, NSW 2170
P: 02 9610 1111
F: 02 9610 1111
WWW.RICEDAUBNEY.COM.AU

PROJECT
LIVERPOOL HOSPITAL REDEVELOPMENT
STAGE 2.1
ELIZABETH STREET
LIVERPOOL, NSW, 2170

REVISION TABLE
MILESTONE 3/4 - ZONE C
FIT OUT PLANS
FF&E PLAN GROUND

1:50 @ B1	DATE	CREATED
PROJECT NUMBER	ISSUED NUMBER	DATE
08501	ZC A G 3014	06

CY17

8.100

CY16



THIS DOCUMENT IS THE PROPERTY OF RICE DAUBNEY ARCHITECTS. IT IS TO BE USED ONLY FOR THE PROJECT AND SITE SPECIFICALLY IDENTIFIED. IT IS NOT TO BE REPRODUCED OR TRANSMITTED IN ANY FORM OR BY ANY MEANS, ELECTRONIC OR MECHANICAL, INCLUDING PHOTOCOPYING, RECORDING, OR BY ANY INFORMATION STORAGE AND RETRIEVAL SYSTEM, WITHOUT THE WRITTEN PERMISSION OF RICE DAUBNEY ARCHITECTS.



REV PLAN

NOTE:
PLANS ARE
INDICATIVE ONLY
AND SUBJECT TO
CHANGE

00 11.10.10 PRELIMINARY ISSUE KH

NO DATE DESCRIPTION OF REVISION REVISOR



LEVEL 12-4 SPEED STREET LIVERPOOL, NSW 2170

www.southwestareahealth.nsw.gov.au



ARCHITECTS

RICE DAUBNEY



PROJECT

LIVERPOOL HOSPITAL REDEVELOPMENT

STAGE 2.1

ELIZABETH STREET

LIVERPOOL, NSW 2170

DATE: 09.09.2010

MILESTONE 3-4 ZONE C

FF&E DRAWINGS



GROUND - AREA 15

1500@B1 09.09.2010 KH

PROJECT NUMBER: 08501

REVISION NUMBER: ZC A G 3015

00

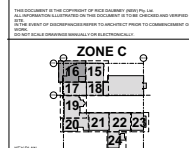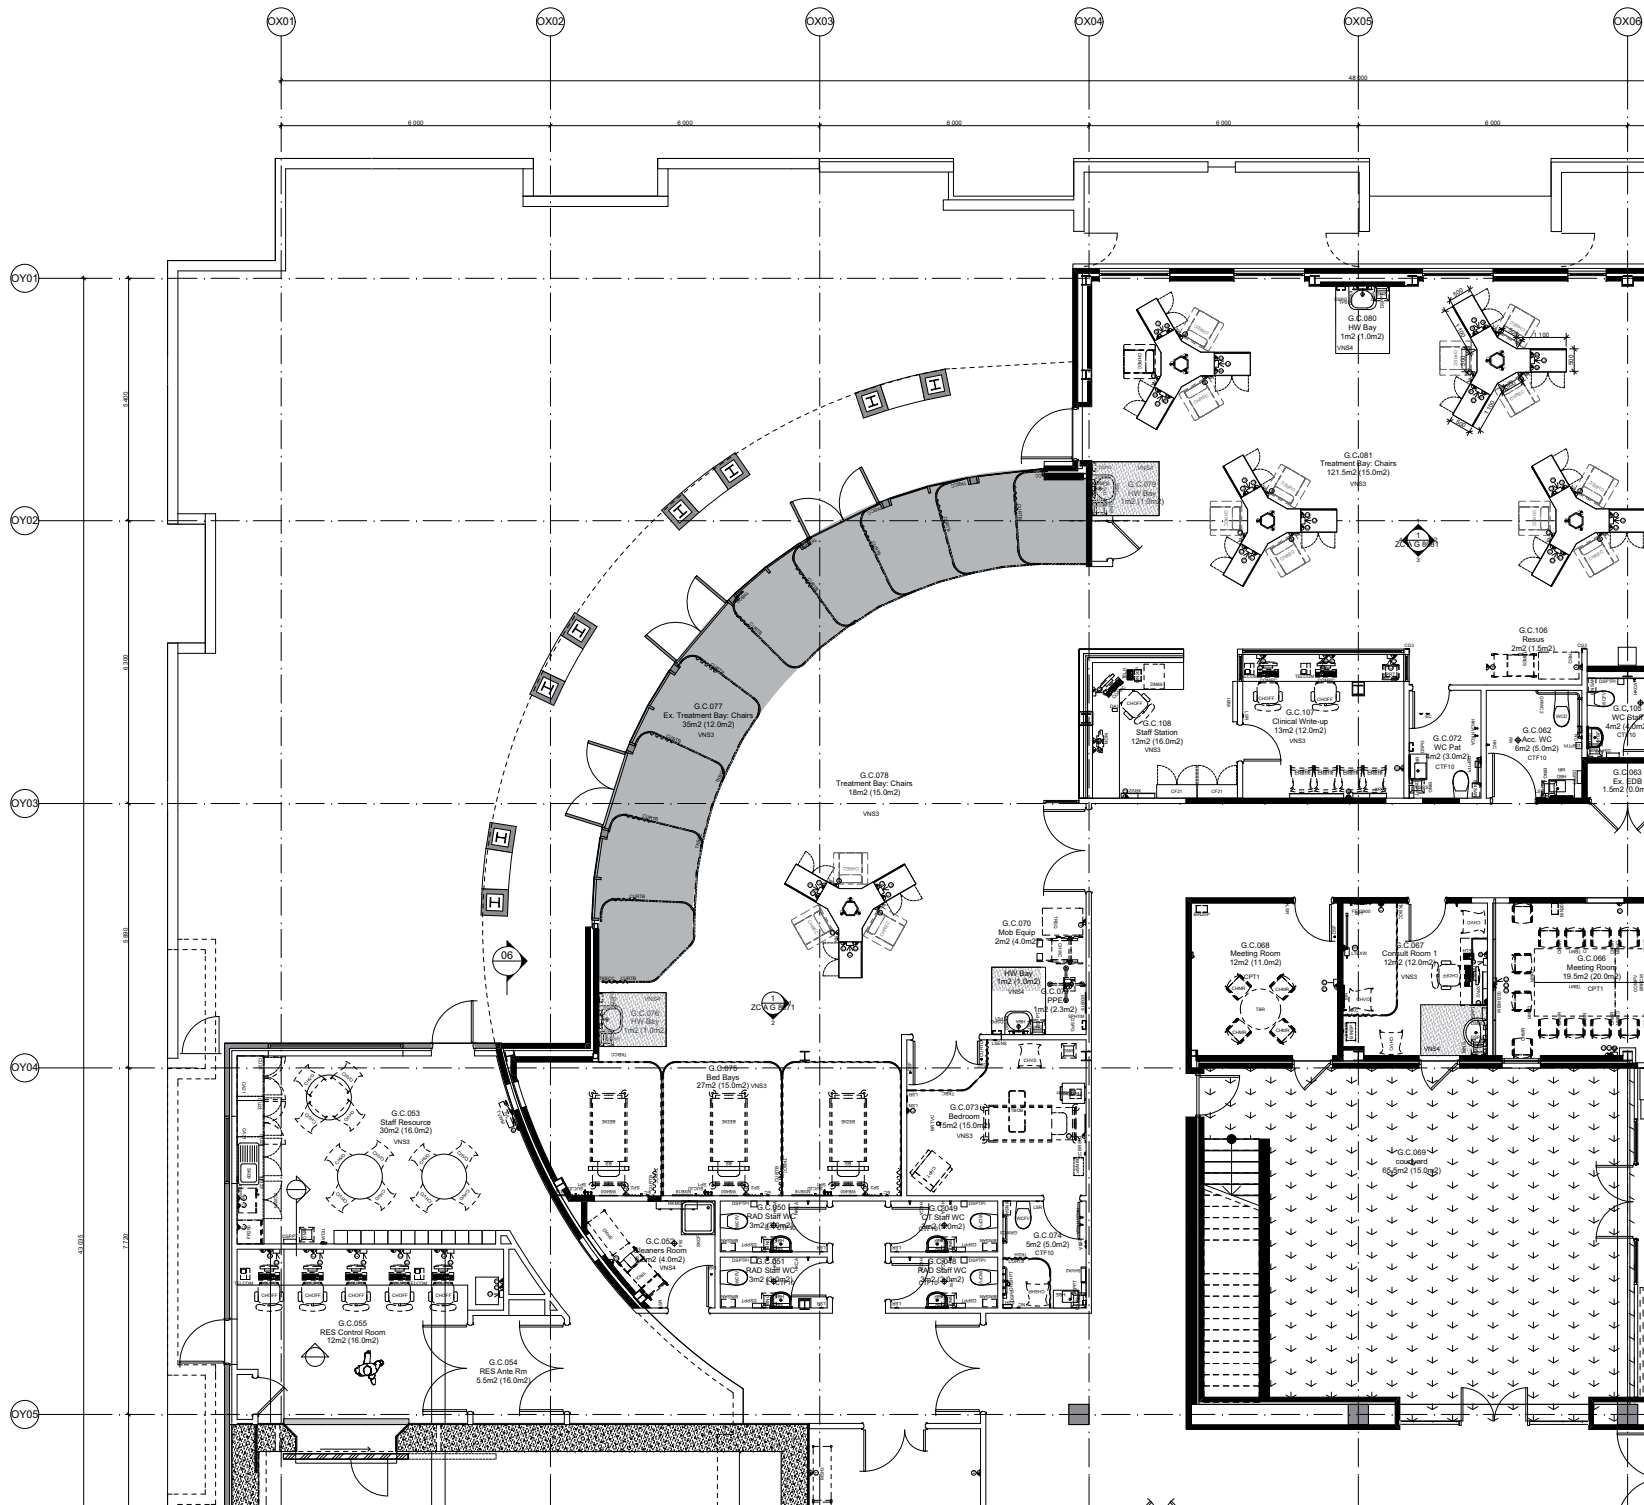

NOTE:
PLANS ARE
INDICATIVE ONLY
AND SUBJECT TO
CHANGE

00 11.10.10 PRELIMINARY ISSUE KH

NO DATE DESCRIPTION OF REVISION REVISOR



LEVEL 12+4 SPEED STREET LIVERPOOL, NSW 2170



ARCHITECTS
RICE DAUBNEY
ARCHITECTS
110 HANCOCK STREET LIVERPOOL NSW 2170
P 02 9555 5111 F 02 9555 5114
www.ricedaubney.com.au





PROJECT
LIVERPOOL HOSPITAL REDEVELOPMENT
STAGE 2.1
ELIZABETH STREET
LIVERPOOL, NSW, 2170


MILESTONE 3-4 ZONE C
FF&E DRAWINGS
GROUND - AREA 16

150@B1 09.09.2010 KH

PROJECT NUMBER: 08501 ZC A G 3016 00

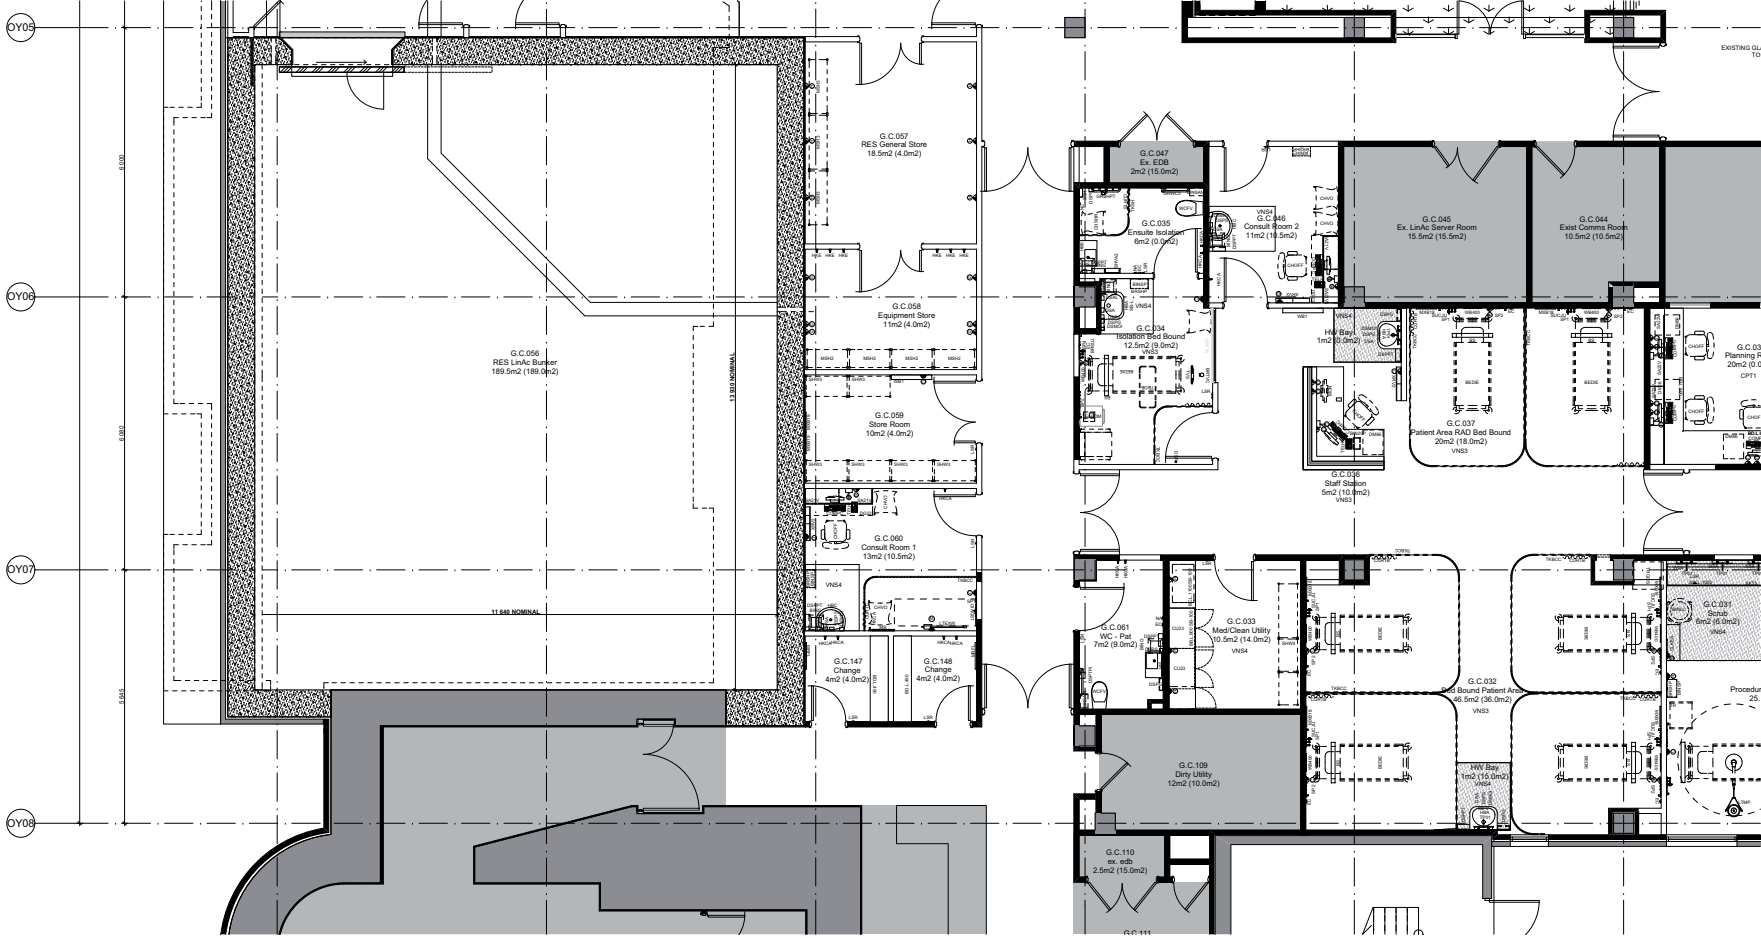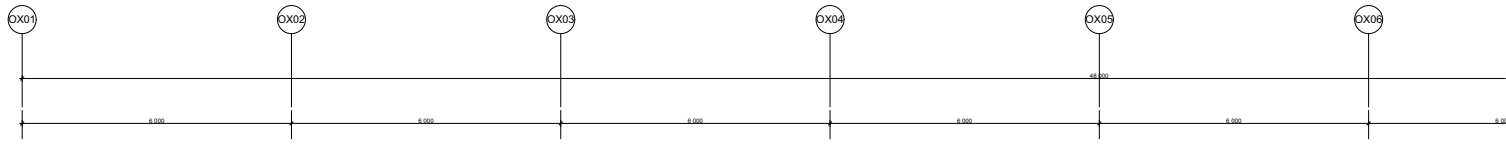

THIS DOCUMENT IS THE PROPERTY OF RICE DAUBNEY ARCHITECTS PTY LTD. IT IS TO BE USED ONLY FOR THE PROJECT AND SITE SPECIFICALLY IDENTIFIED ON THE COVER SHEET. IT IS NOT TO BE REPRODUCED OR TRANSMITTED IN ANY FORM OR BY ANY MEANS, ELECTRONIC OR MECHANICAL, INCLUDING PHOTOCOPYING, RECORDING, OR BY ANY INFORMATION STORAGE AND RETRIEVAL SYSTEM, WITHOUT THE WRITTEN PERMISSION OF RICE DAUBNEY ARCHITECTS PTY LTD.

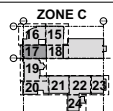

100 PLAN

NOTE:
PLANS ARE
INDICATIVE ONLY
AND SUBJECT TO
CHANGE

00 11.10.10 PRELIMINARY ISSUE KH

NO. DATE DESCRIPTION OF REVISION REVISOR



110 HAWKESBURY STREET, LIVERPOOL NSW 2170
P 02 9588 8111
F 02 9588 8114
www.bovislandlease.com.au

ARCHITECTS
RICE DAUBNEY
ARCHITECTS, CONSULTANTS AND
IMPLEMENTING ARCHITECTURE
110 HAWKESBURY STREET, LIVERPOOL NSW 2170
P 02 9588 8111
F 02 9588 8114
www.ricedaubney.com.au

PROJECT
**LIVERPOOL HOSPITAL REDEVELOPMENT
STAGE 2.1
ELIZABETH STREET
LIVERPOOL, NSW, 2170**


PROJECT TITLE
**MILESTONE 3-4 ZONE C
FF&E DRAWINGS
GROUND - AREA 17**

DATE 09.09.2010

PROJECT NUMBER 08501

REVISION NUMBER ZC A G 3017

00

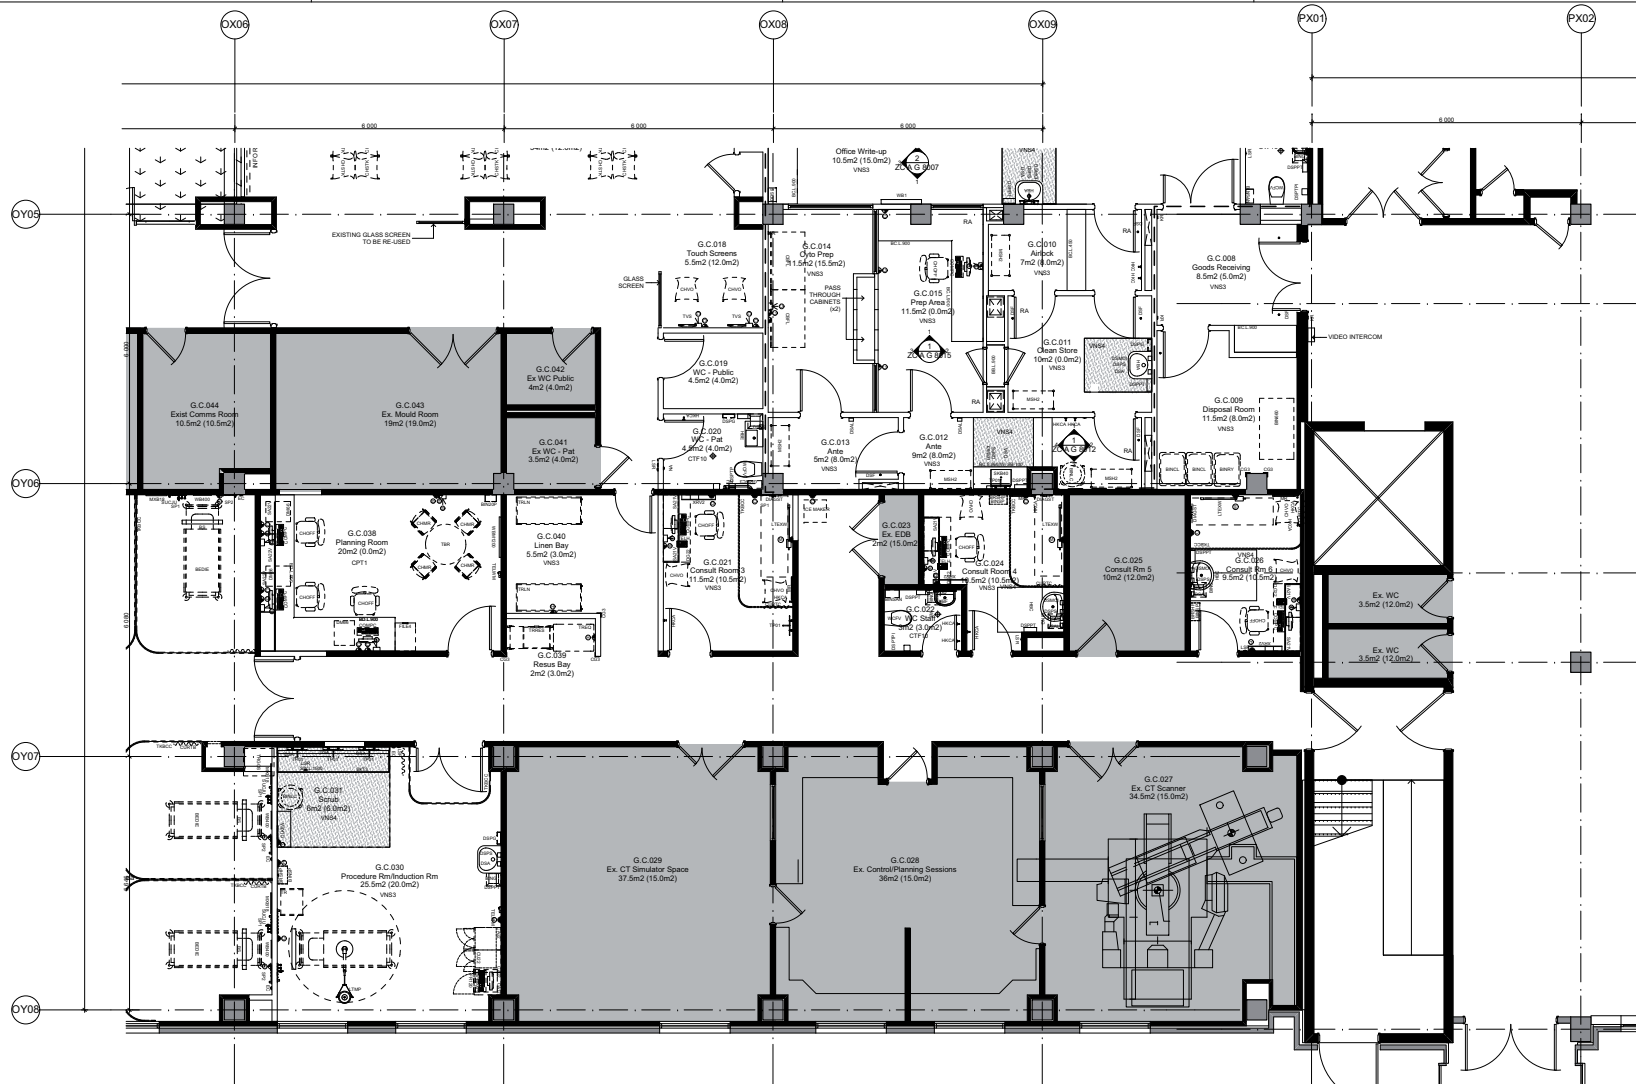

PROJECT NORTH

THIS DOCUMENT IS THE COPYRIGHT OF RICE DAUBNEY ARCHITECTS. ALL INFORMATION CONTAINED HEREIN IS THE PROPERTY OF RICE DAUBNEY ARCHITECTS. NO PART OF THIS DOCUMENT IS TO BE REPRODUCED OR TRANSMITTED IN ANY FORM OR BY ANY MEANS, ELECTRONIC OR MECHANICAL, INCLUDING PHOTOCOPYING, RECORDING, OR BY ANY INFORMATION STORAGE AND RETRIEVAL SYSTEM, WITHOUT THE WRITTEN PERMISSION OF RICE DAUBNEY ARCHITECTS.

ZONE C

16 15
17 18
19
20 21 22 23
24

100 PLAN

NOTE:
PLANS ARE
INDICATIVE ONLY
AND SUBJECT TO
CHANGE

NO.	DATE	DESCRIPTION OF REVISION	REVISED BY
00	11.10.10	PRELIMINARY ISSUE	KH

AREA USED TO SERVICE

SYDNEY SOUTH WEST
HEALTH SERVICES
NSW HEALTH







PROJECT:
LIVERPOOL HOSPITAL REDEVELOPMENT
STAGE 2.1
ELIZABETH STREET
LIVERPOOL, NSW, 2170

PROJECT TITLE:
MILESTONE 3-4 ZONE C
FF&E DRAWINGS
GROUND - AREA 18

DATE:
15/08/11

REVISION:
09.09.2010


DRAWN BY:
KH

CHECKED BY:
KH

PROJECT NUMBER:
08501

CONTRACT NUMBER:
ZC A G 3018

SCALE:
00

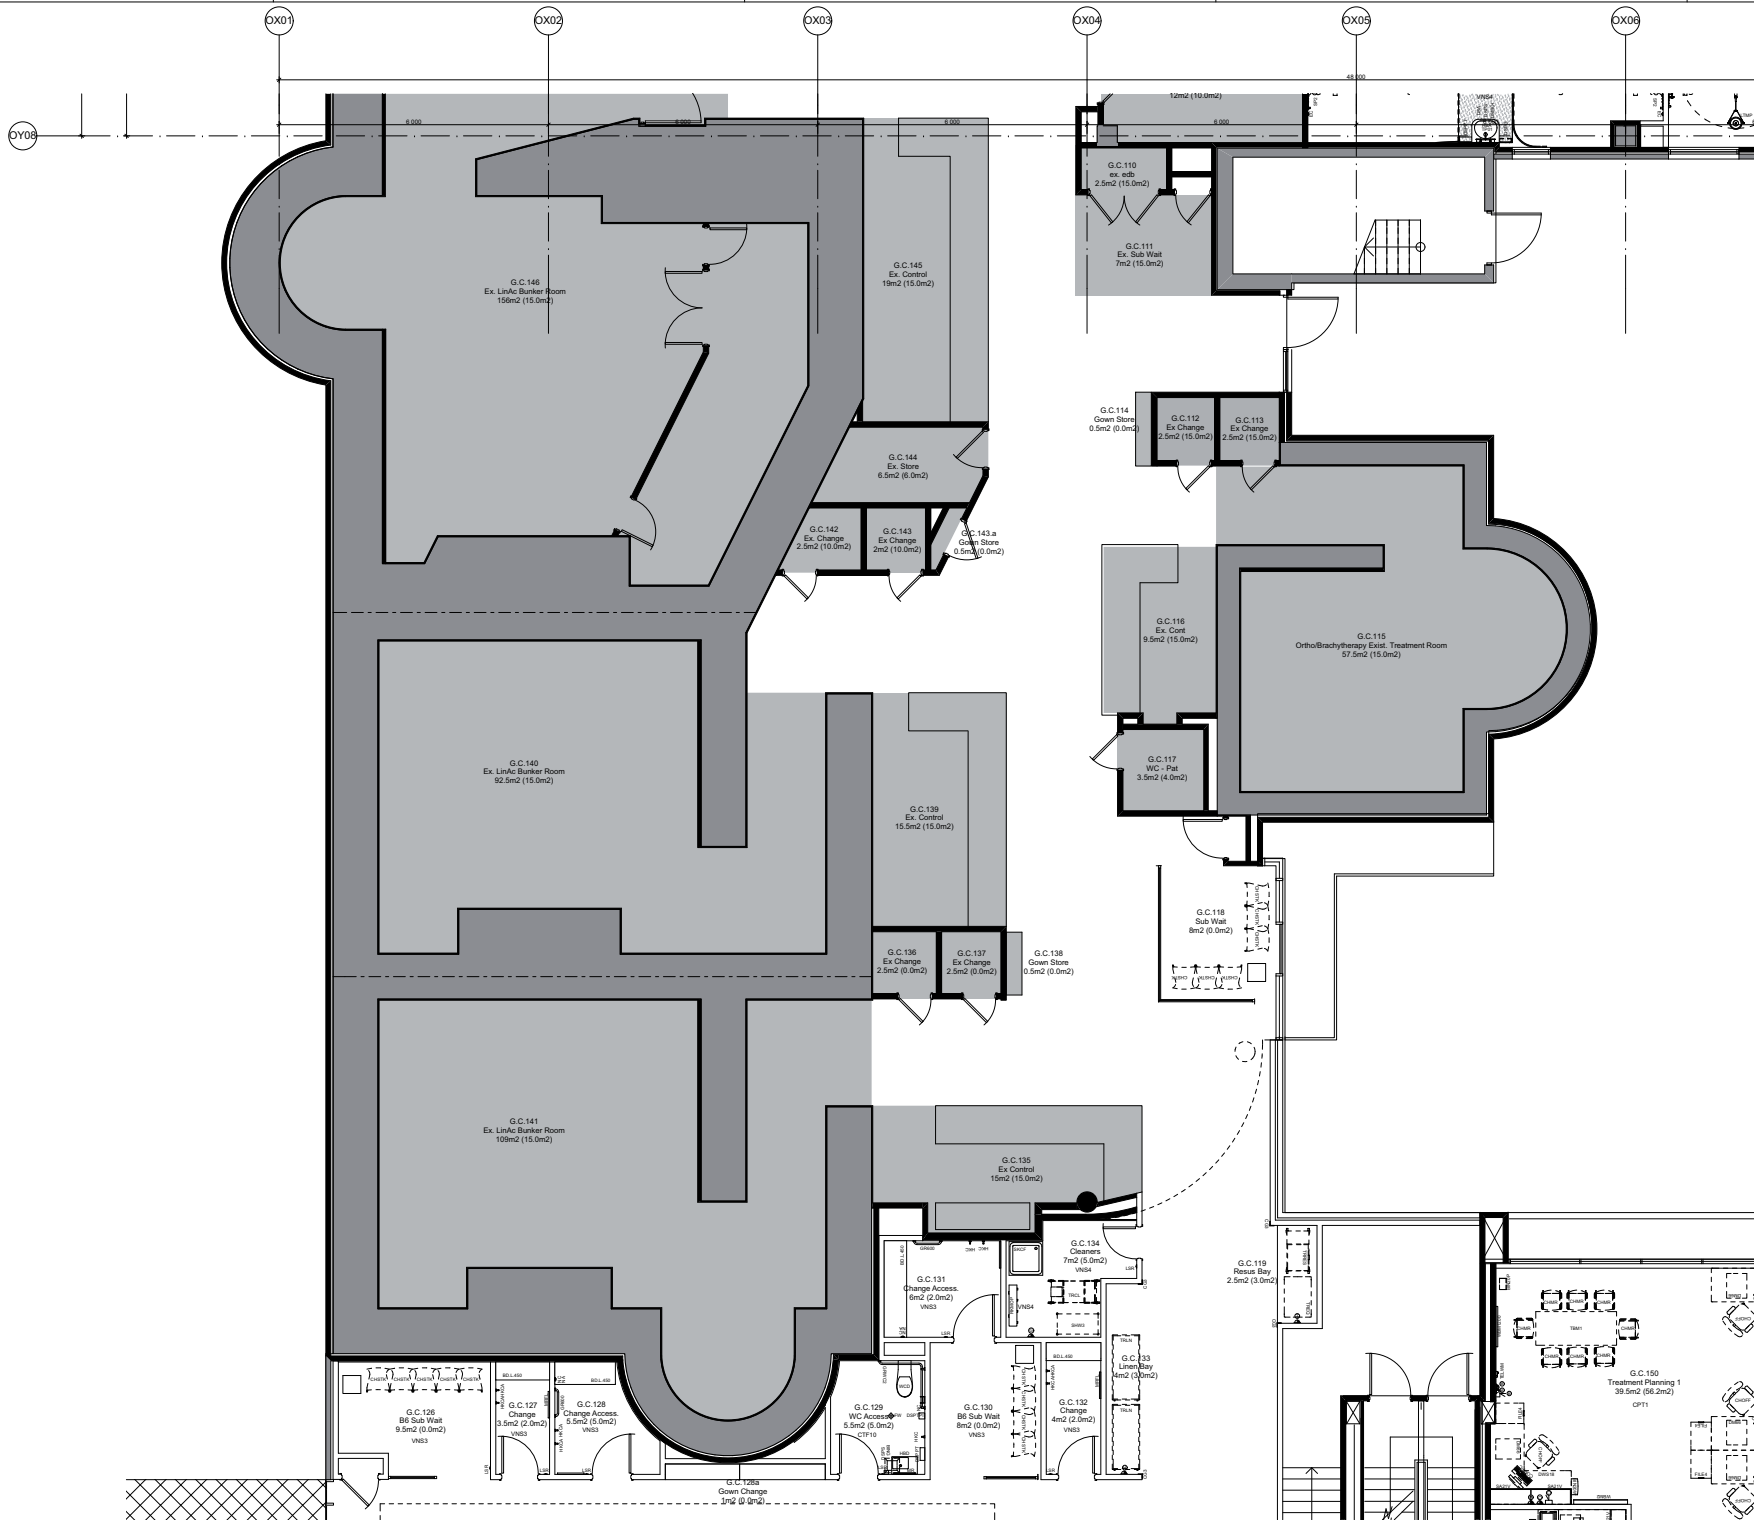



PROJECT NORTH

THIS DOCUMENT IS THE PROPERTY OF RICE DAUBNEY ARCHITECTS PTY LTD. IT IS TO BE USED ONLY FOR THE PROJECT AND SITE SPECIFICALLY IDENTIFIED ON THE DRAWING. IT IS NOT TO BE REPRODUCED OR TRANSMITTED IN ANY FORM OR BY ANY MEANS, ELECTRONIC OR MECHANICAL, INCLUDING PHOTOCOPYING, RECORDING, OR BY ANY INFORMATION STORAGE AND RETRIEVAL SYSTEM, WITHOUT THE WRITTEN PERMISSION OF RICE DAUBNEY ARCHITECTS PTY LTD.

ZONE C

16 15 17 18 19 20 21 22 23 24

NOTES:

PLANS ARE INDICATIVE ONLY AND SUBJECT TO CHANGE

NO.	DATE	DESCRIPTION OF REVISION	REVISED BY
00	11.10.10	PRELIMINARY ISSUE	KH

ARCHITECTS

RICE DAUBNEY

ARCHITECTS




CLIENT

LIVERPOOL HOSPITAL REDEVELOPMENT

STAGE 2.1

ELIZABETH STREET

LIVERPOOL, NSW, 2150

PROJECT

MILESTONE 3-4 ZONE C

FF&E DRAWINGS

GROUND - AREA 19

PROJECT NUMBER

08501

DATE



09.09.2010

DESIGNED BY

KH

CHECKED BY

00

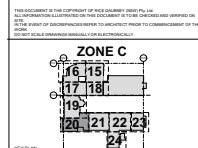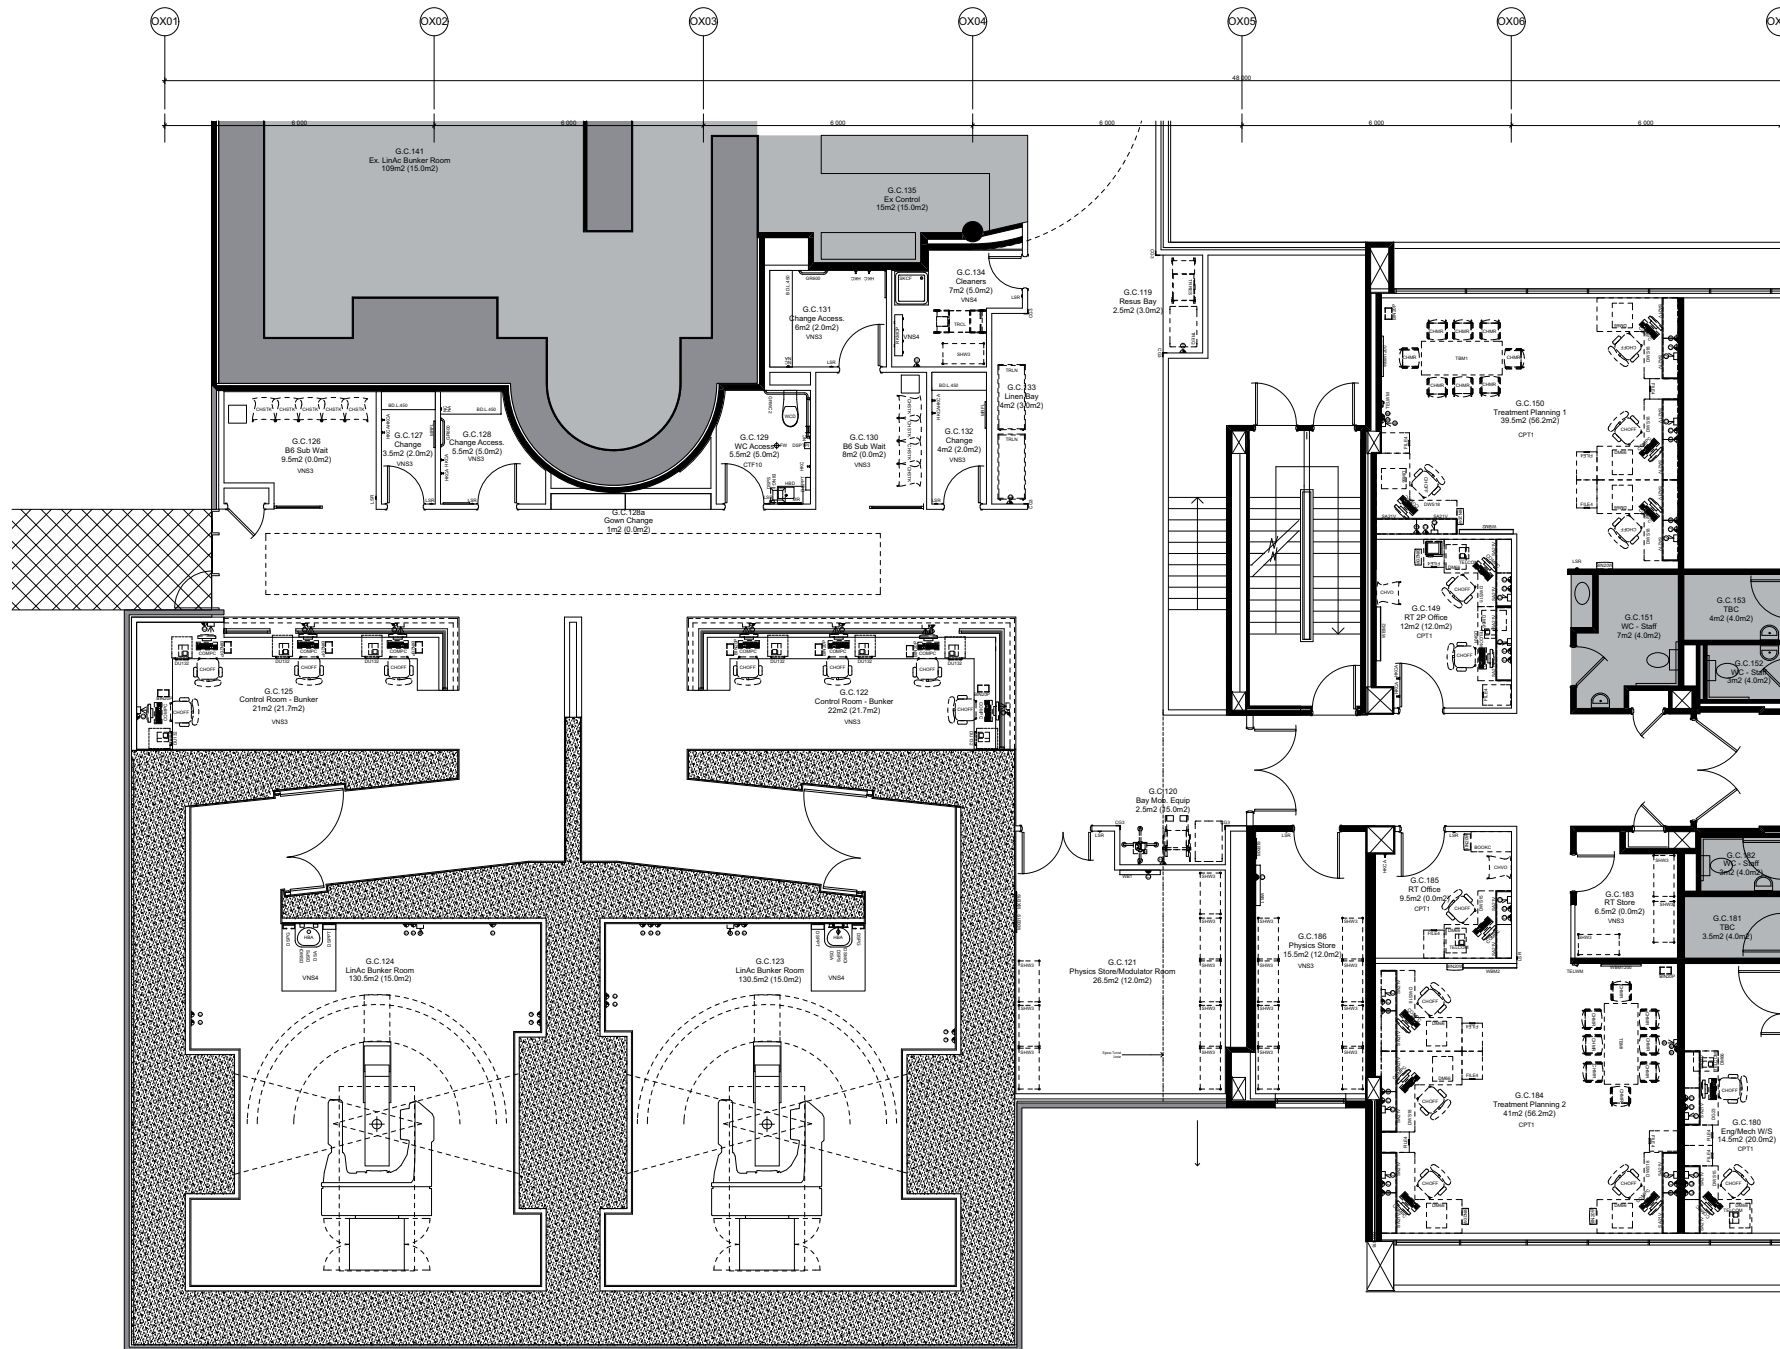

NOTE:
PLANS ARE
INDICATIVE ONLY
AND SUBJECT TO
CHANGE

00 11.10.10 PRELIMINARY ISSUE KH

NO DATE DESCRIPTION OF REVISION REVISOR

APPROVED TO ISSUE
SYDNEY SOUTH WEST
NSW HEALTH




PROJECT
LIVERPOOL HOSPITAL REDEVELOPMENT
STAGE 2.1
ELIZABETH STREET
LIVERPOOL, NSW, 2170

PROJECT TITLE
MILESTONE 3-4 ZONE C

FF&E DRAWINGS
GROUND - AREA 20

150@B1 09.09.2010 KH

PROJECT NUMBER: 08501 ZC A G 3020 00