

Signatures and seals only


John M. McFarlane
P. M. A.
Charles G. Gault
M. S. A.
MEMBER

Council Clerk's Certificate

I hereby certify that -
(a) the requirements of the Local Government Act, 1919 have been complied with in the registration of this plan, and
(b) the requirements of section 348 of the Metropolitan Water, Sewerage and Drainage Act, 1924, as amended, have been complied with by the applicant in relation to the proposed "new road", "subdivision" or "consolidation" set out herein.
Subdivision No. 87/23
Date 4th August 1987
(Signature) *W. J. Gault*
Council Clerk

*This part of certificate to be deleted where the application is only for a consolidated lot or the opening of a new road or where the land is situated in a Metropolitan Water, Sewerage and Drainage District Water Board.

MPD

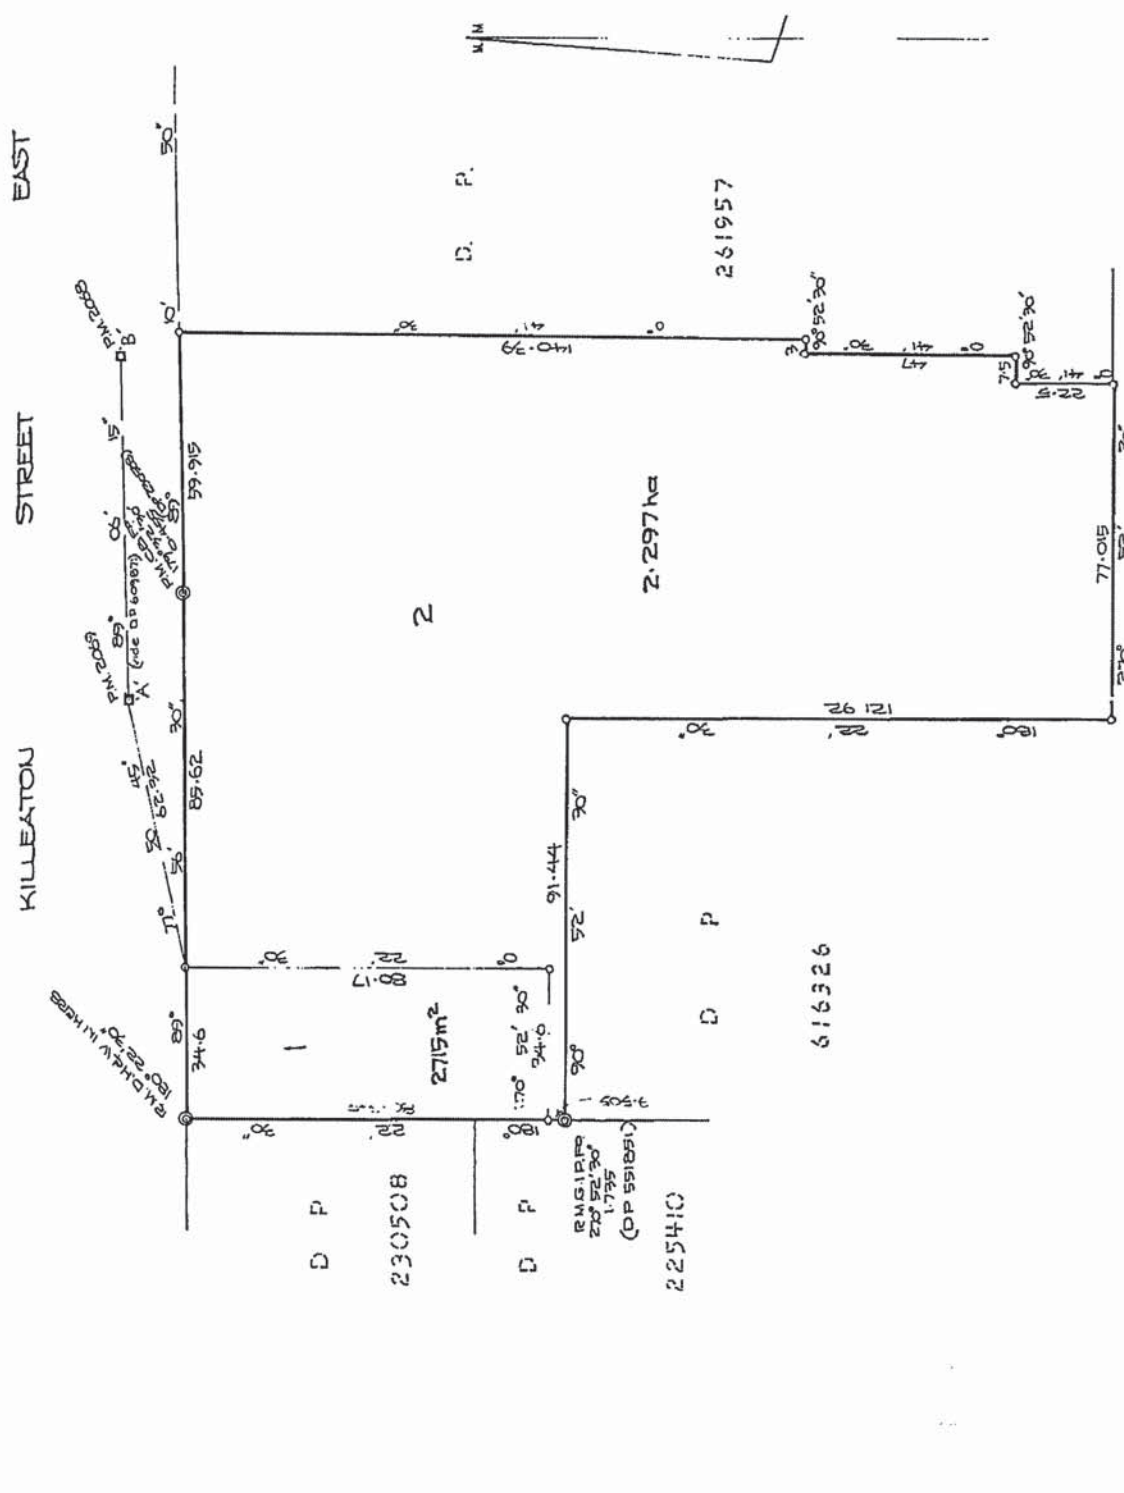

DP 748682

Registered 2-9-1987
L.A. No. 87/23 OF 4-8-1987
Title System
Purpose SUBDIVISION
at Map KU-RING-GAI SH. 37
at Plan DP 609871 (DP 230508)
PLAN OF SUBDIVISION
OF LOT 1 IN DP 609871

Reduction Ratio: 1:1000
Lengths are in metres
Municipality KU-RING-GAI
Locality ST IVES
Parish GORDON
County CUMBERLAND

This is a subdivision of the land shown in the plan of Peter Steinhilber, 1987, at 27 WONGANA CREEK, BELMONT, a survey registered under the Survey Act, 1928, as amended, being a portion of the land represented on the plan of Peter Steinhilber, 1987, at 27 WONGANA CREEK, BELMONT, and has been made in accordance with the Survey Practice Regulations, 1977, and was completed on 4th August 1987.
Signed: *W. J. Gault*
Witness: *W. J. Gault*
Surveyor registered under Survey Act, 1928, as amended.
Datum Line of Airy's Mean Sea Level.
*Strike out either (a) or (b). Insert date of survey.

Panel for use only for statements of intention to dedicate public roads or to create public reserves, drainage reserves, easements or restrictions as to use.

SURVEYOR'S REFERENCE S9017

WARNING: CREASING OR FOLDING WILL LEAD TO REJECTION

This negative is a photograph made as a permanent record of a document in the custody of the Registrar General this day 4th September, 1987



10	20	30	40	50	60	70	80	90	100	110	120	130	140
----	----	----	----	----	----	----	----	----	-----	-----	-----	-----	-----