



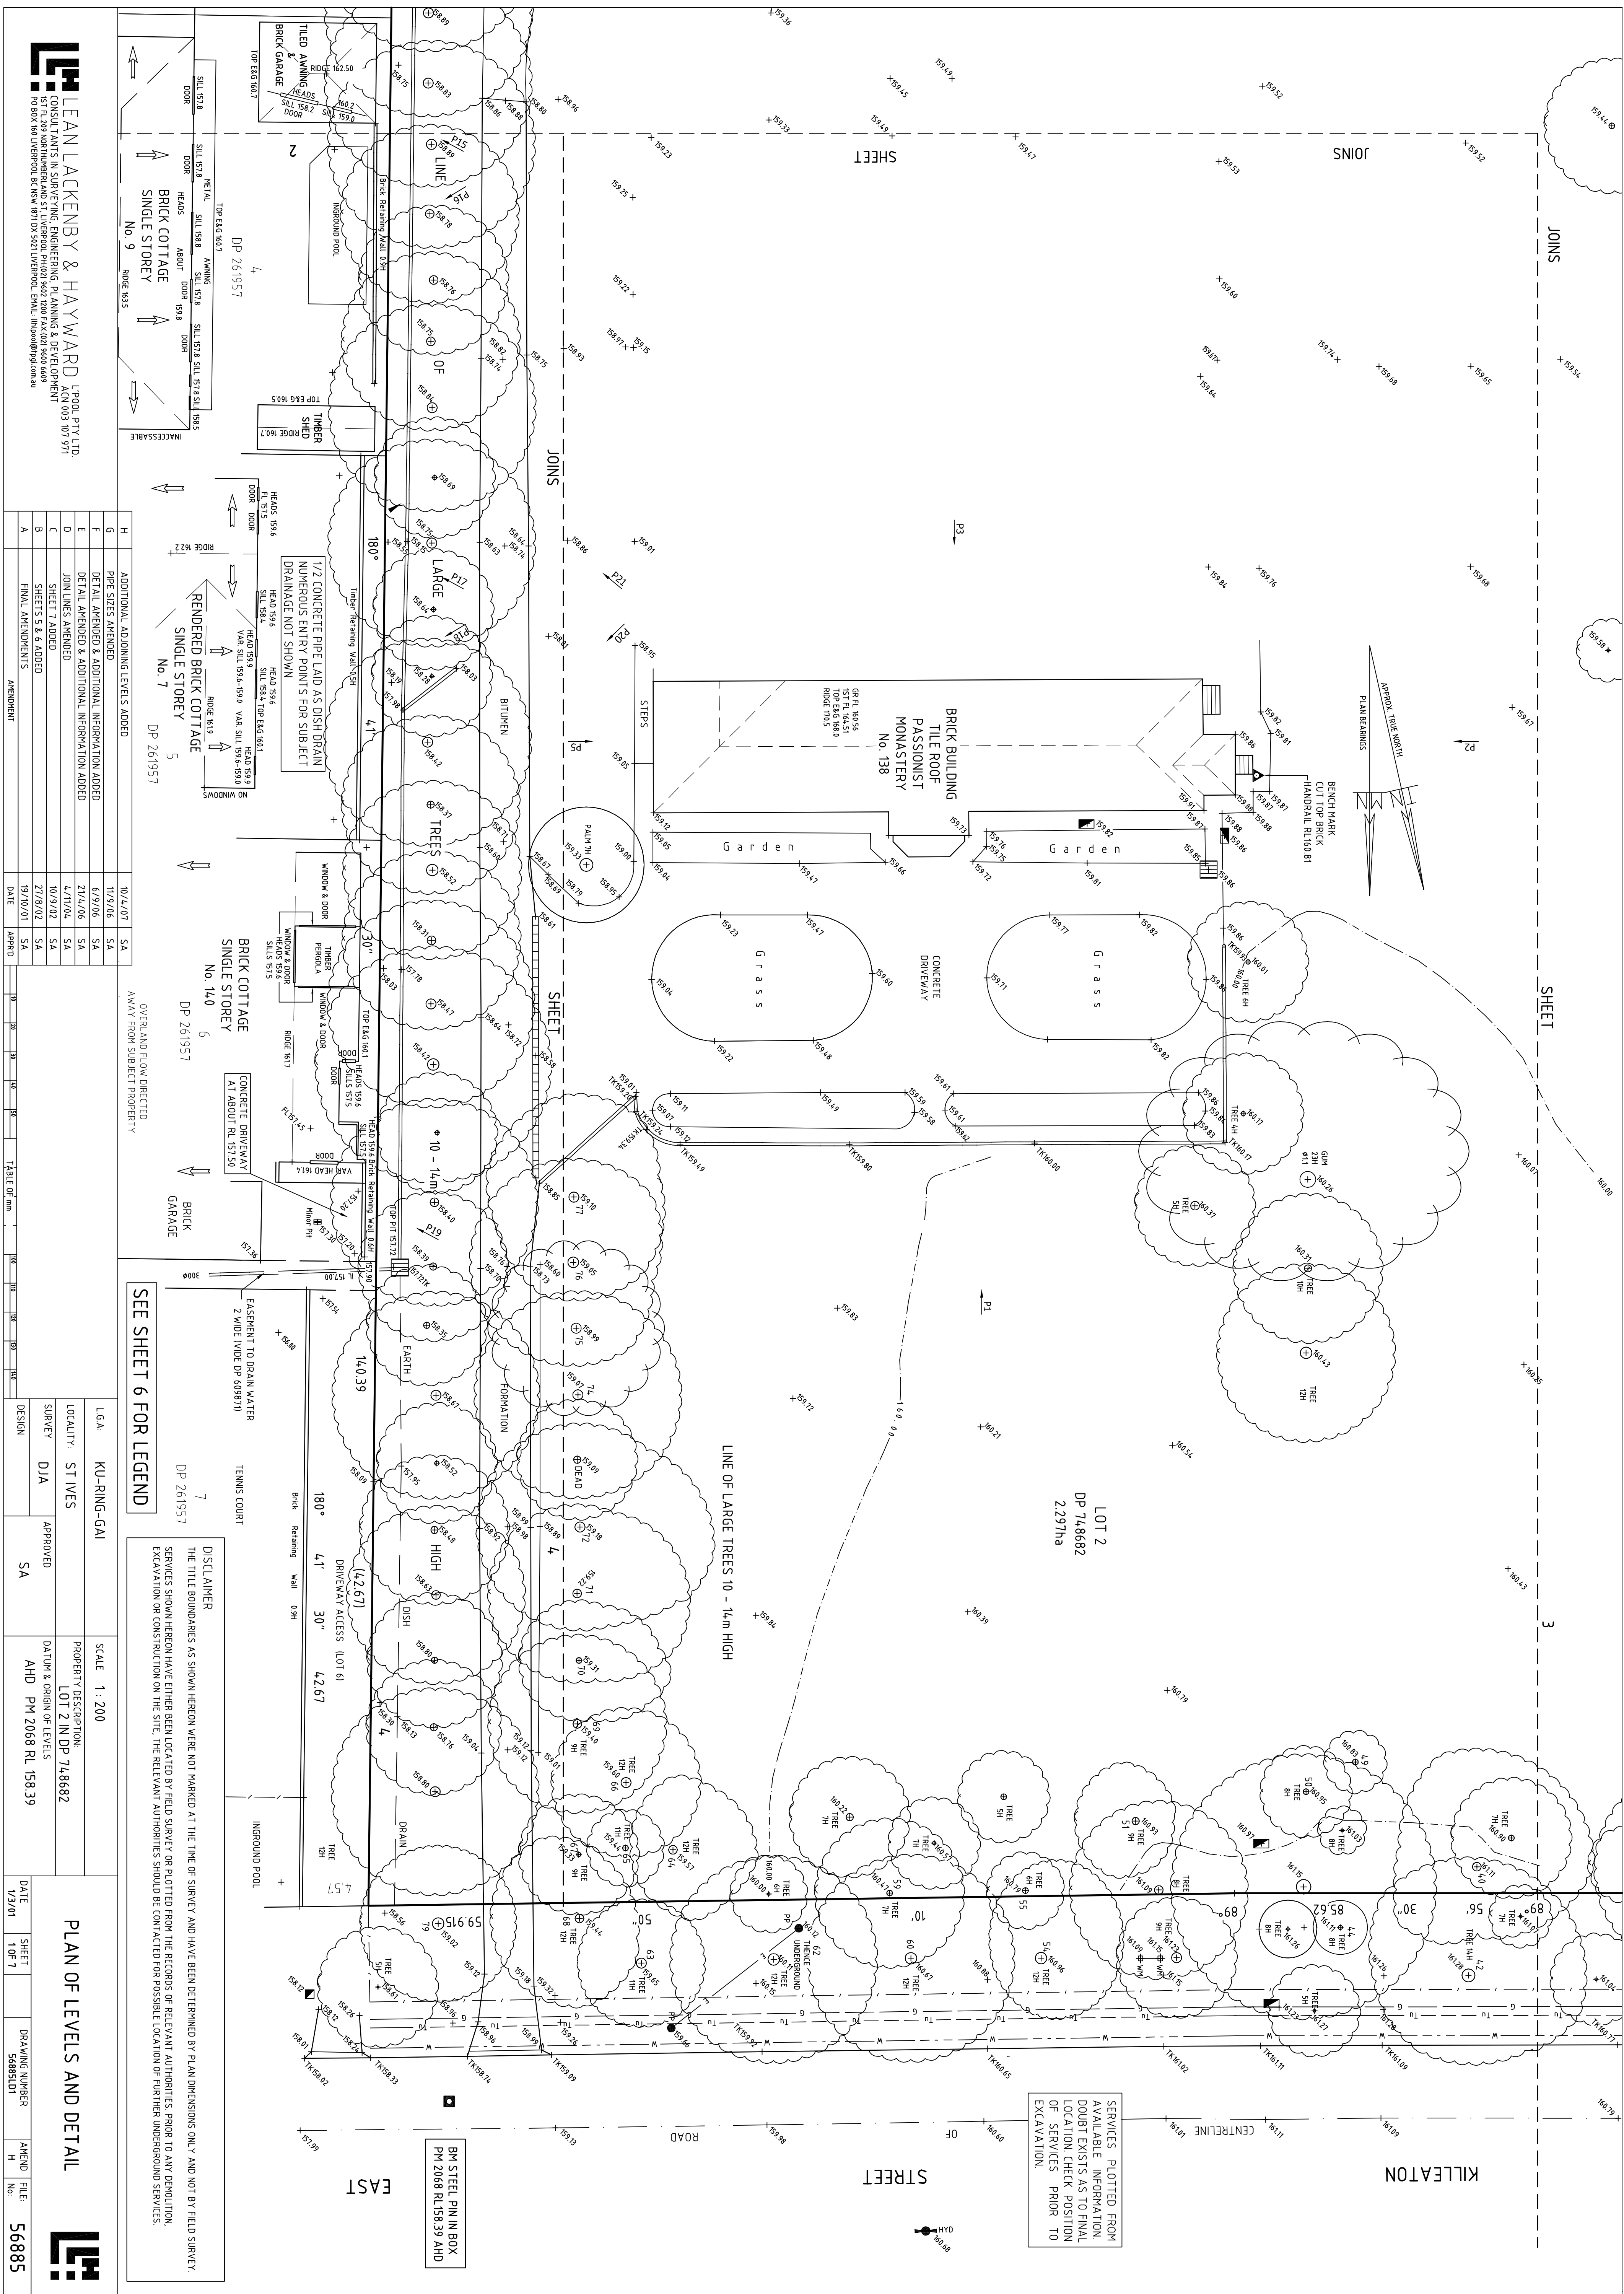

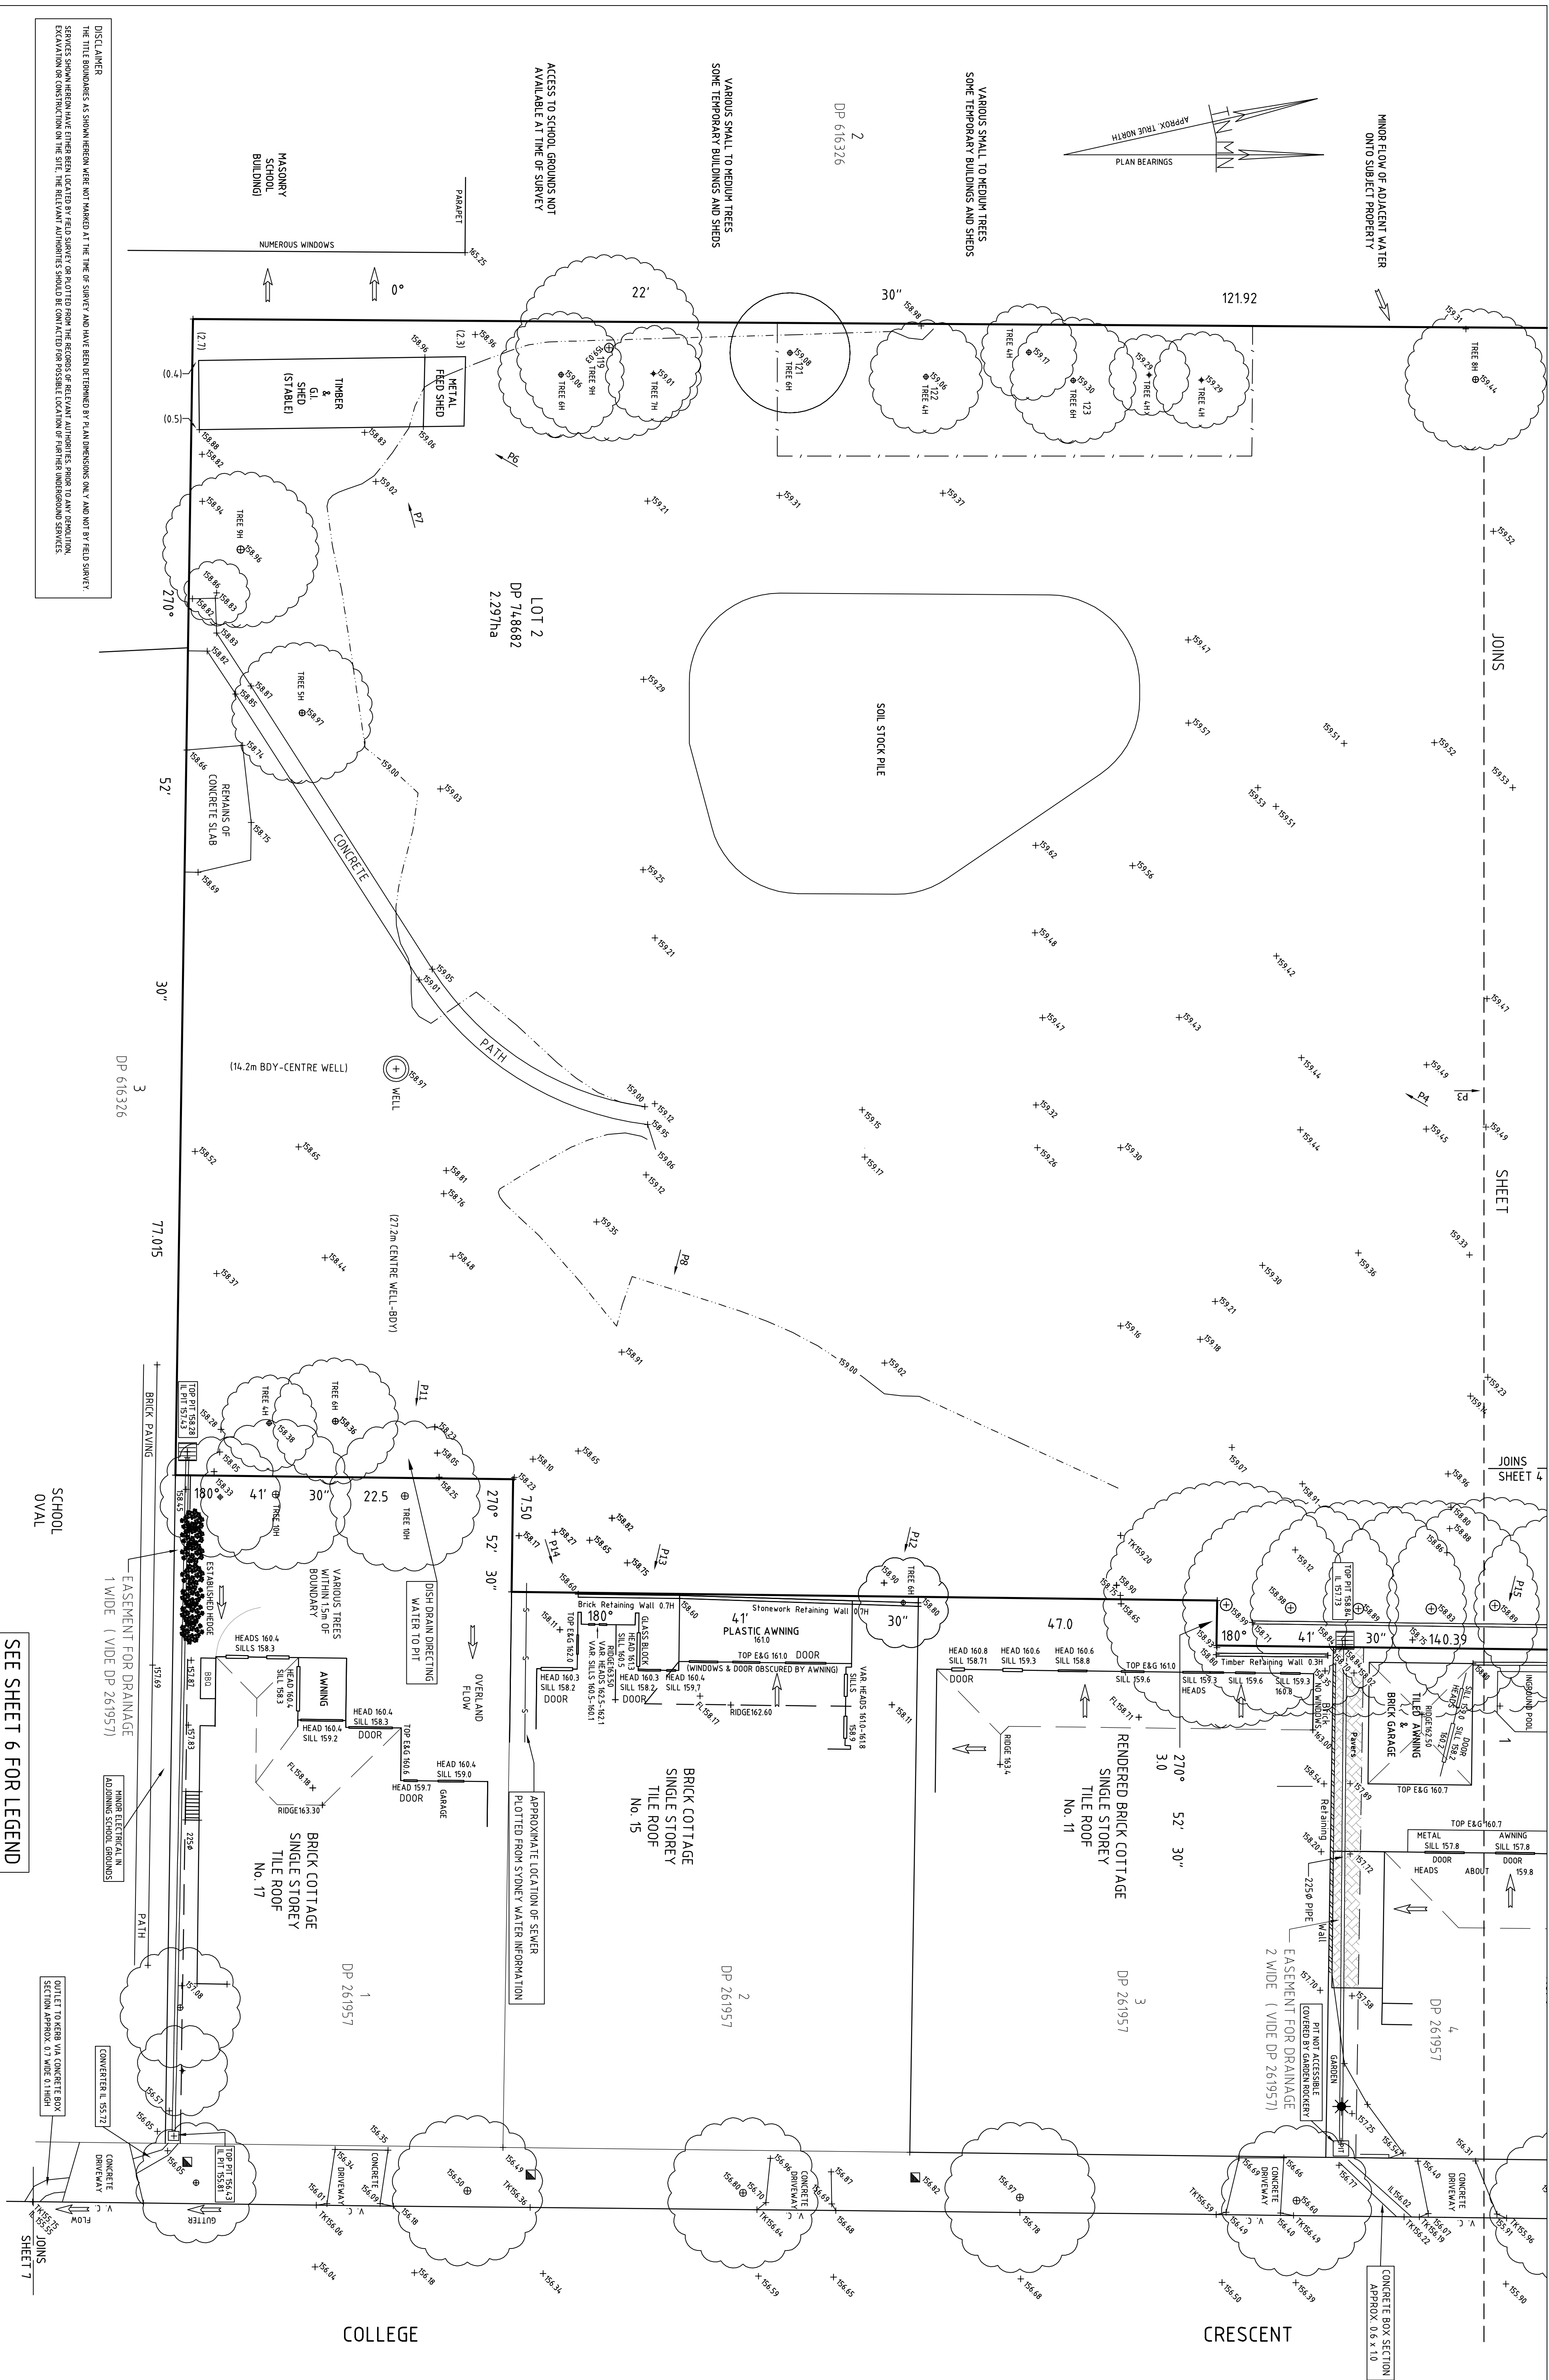


DISCLAIMER
THE TITLE DESIGNATIONS AS SHOWN HEREON WERE NOT MARKED AT THE TIME OF SURVEY AND HAVE BEEN DETERMINED BY PLAIN MEASUREMENTS ONLY, AND NOT BY FIELD SURVEY. SERVICES SHOWN HEREON HAVE EITHER BEEN LOCATED BY FIELD SURVEY OR OBTAINED FROM THE RECORDS OF RELEVANT AUTHORITIES PRIOR TO ANY DEMOLITION, EXCAVATION OR CONSTRUCTION ON THE SITE. THE RELEVANT AUTHORITIES SHOULD BE CONTACTED FOR POSSIBLE LOCATION OF FURTHER UNDERGROUND SERVICES.


H	ADDITIONAL ADDING LEVELS ADDED	10/4/07	SA
G	PIPE SIZES AMENDED	11/9/06	SA
F	DETAIL AMENDED & ADDITIONAL INFORMATION ADDED	6/9/06	SA
E	DETAIL AMENDED & ADDITIONAL INFORMATION ADDED	2/14/06	SA
D	JOIN LINES CORRECTED	4/17/04	SA
C	SHEET 7 ADDED	10/29/02	SA
B	SHEETS 5 & 6 ADDED	19/10/01	SA
A	FINAL AMENDMENTS	19/10/01	SA
	AMENDMENT	DATE	APPROV

18	28	38	48	58	TABLE OF nm	108	118	128	138	148
----	----	----	----	----	-------------	-----	-----	-----	-----	-----



LG A:	KU-RING-GAI	SCALE	1 : 200
LOCALITY:	ST IVES	PROPERTY DESCRIPTION	LOT 2 IN DP 748682
SURVEY	DJA	APPROVED	
DESIGN		SA	AHD PM 2068 RL 158.39

DATE	SHEET	DRAWING NUMBER	AMEND	FILE
1/31/01	2 OF 7	568851D2	H	No. 56885

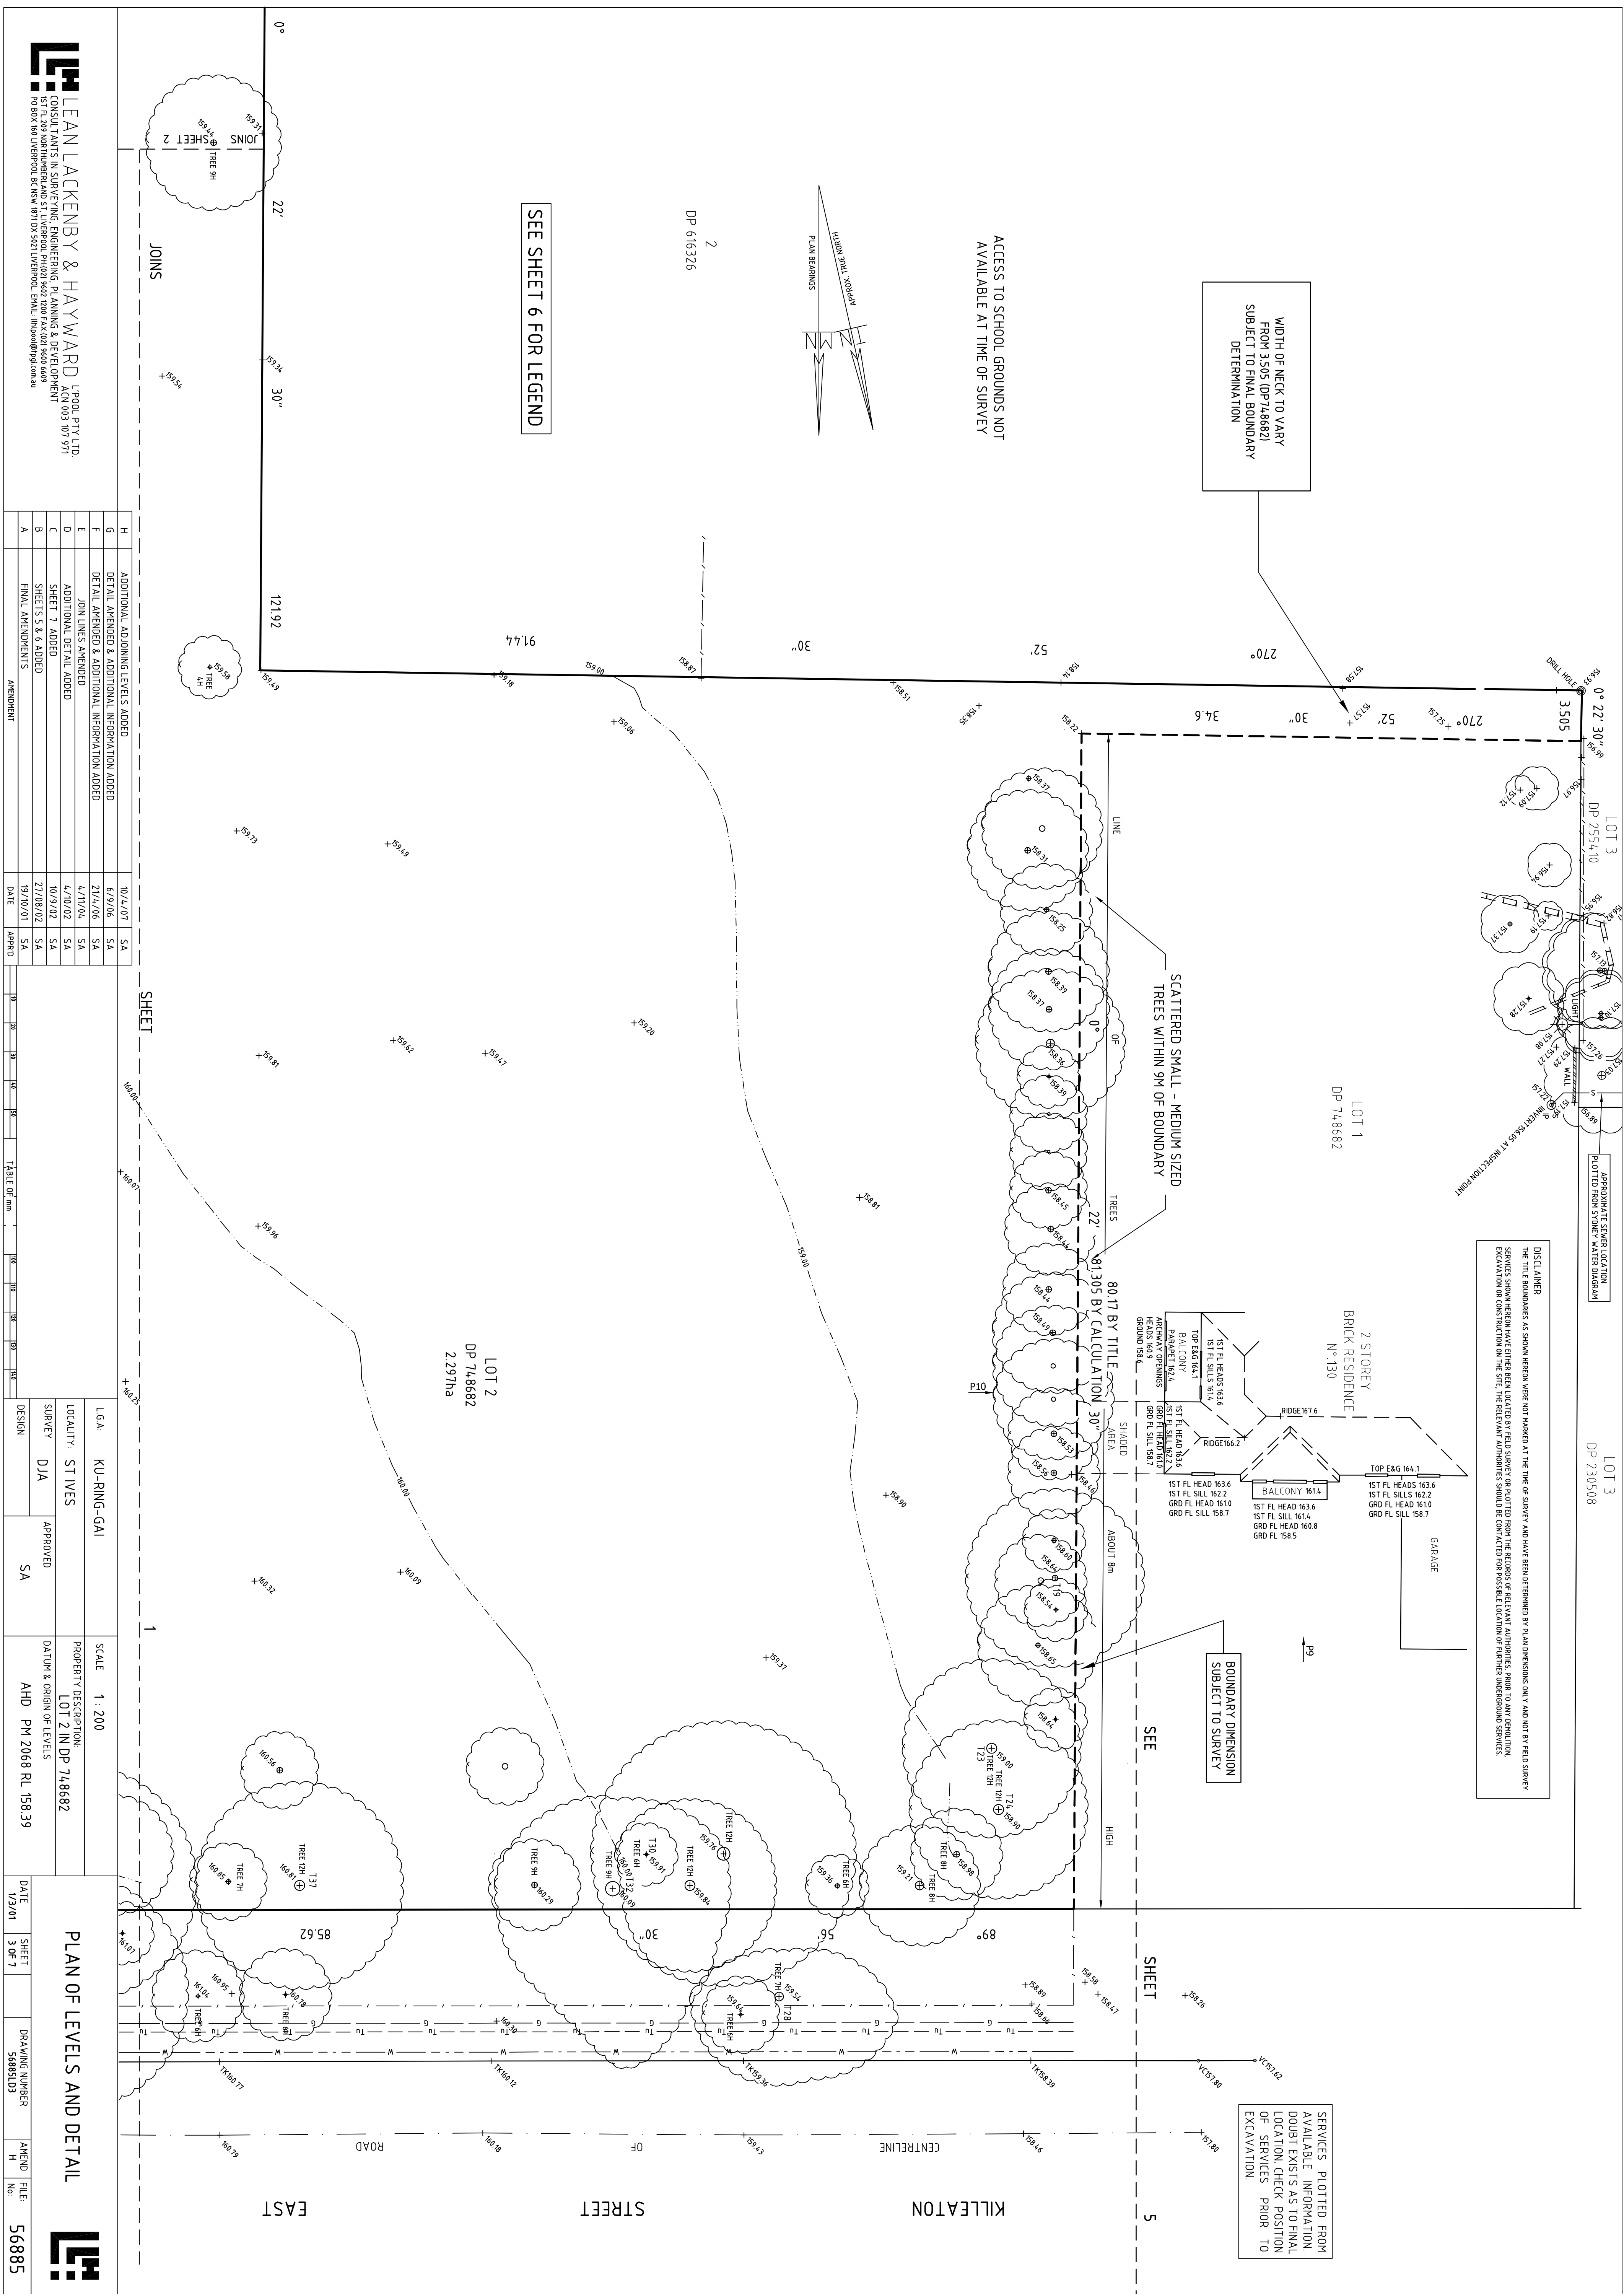

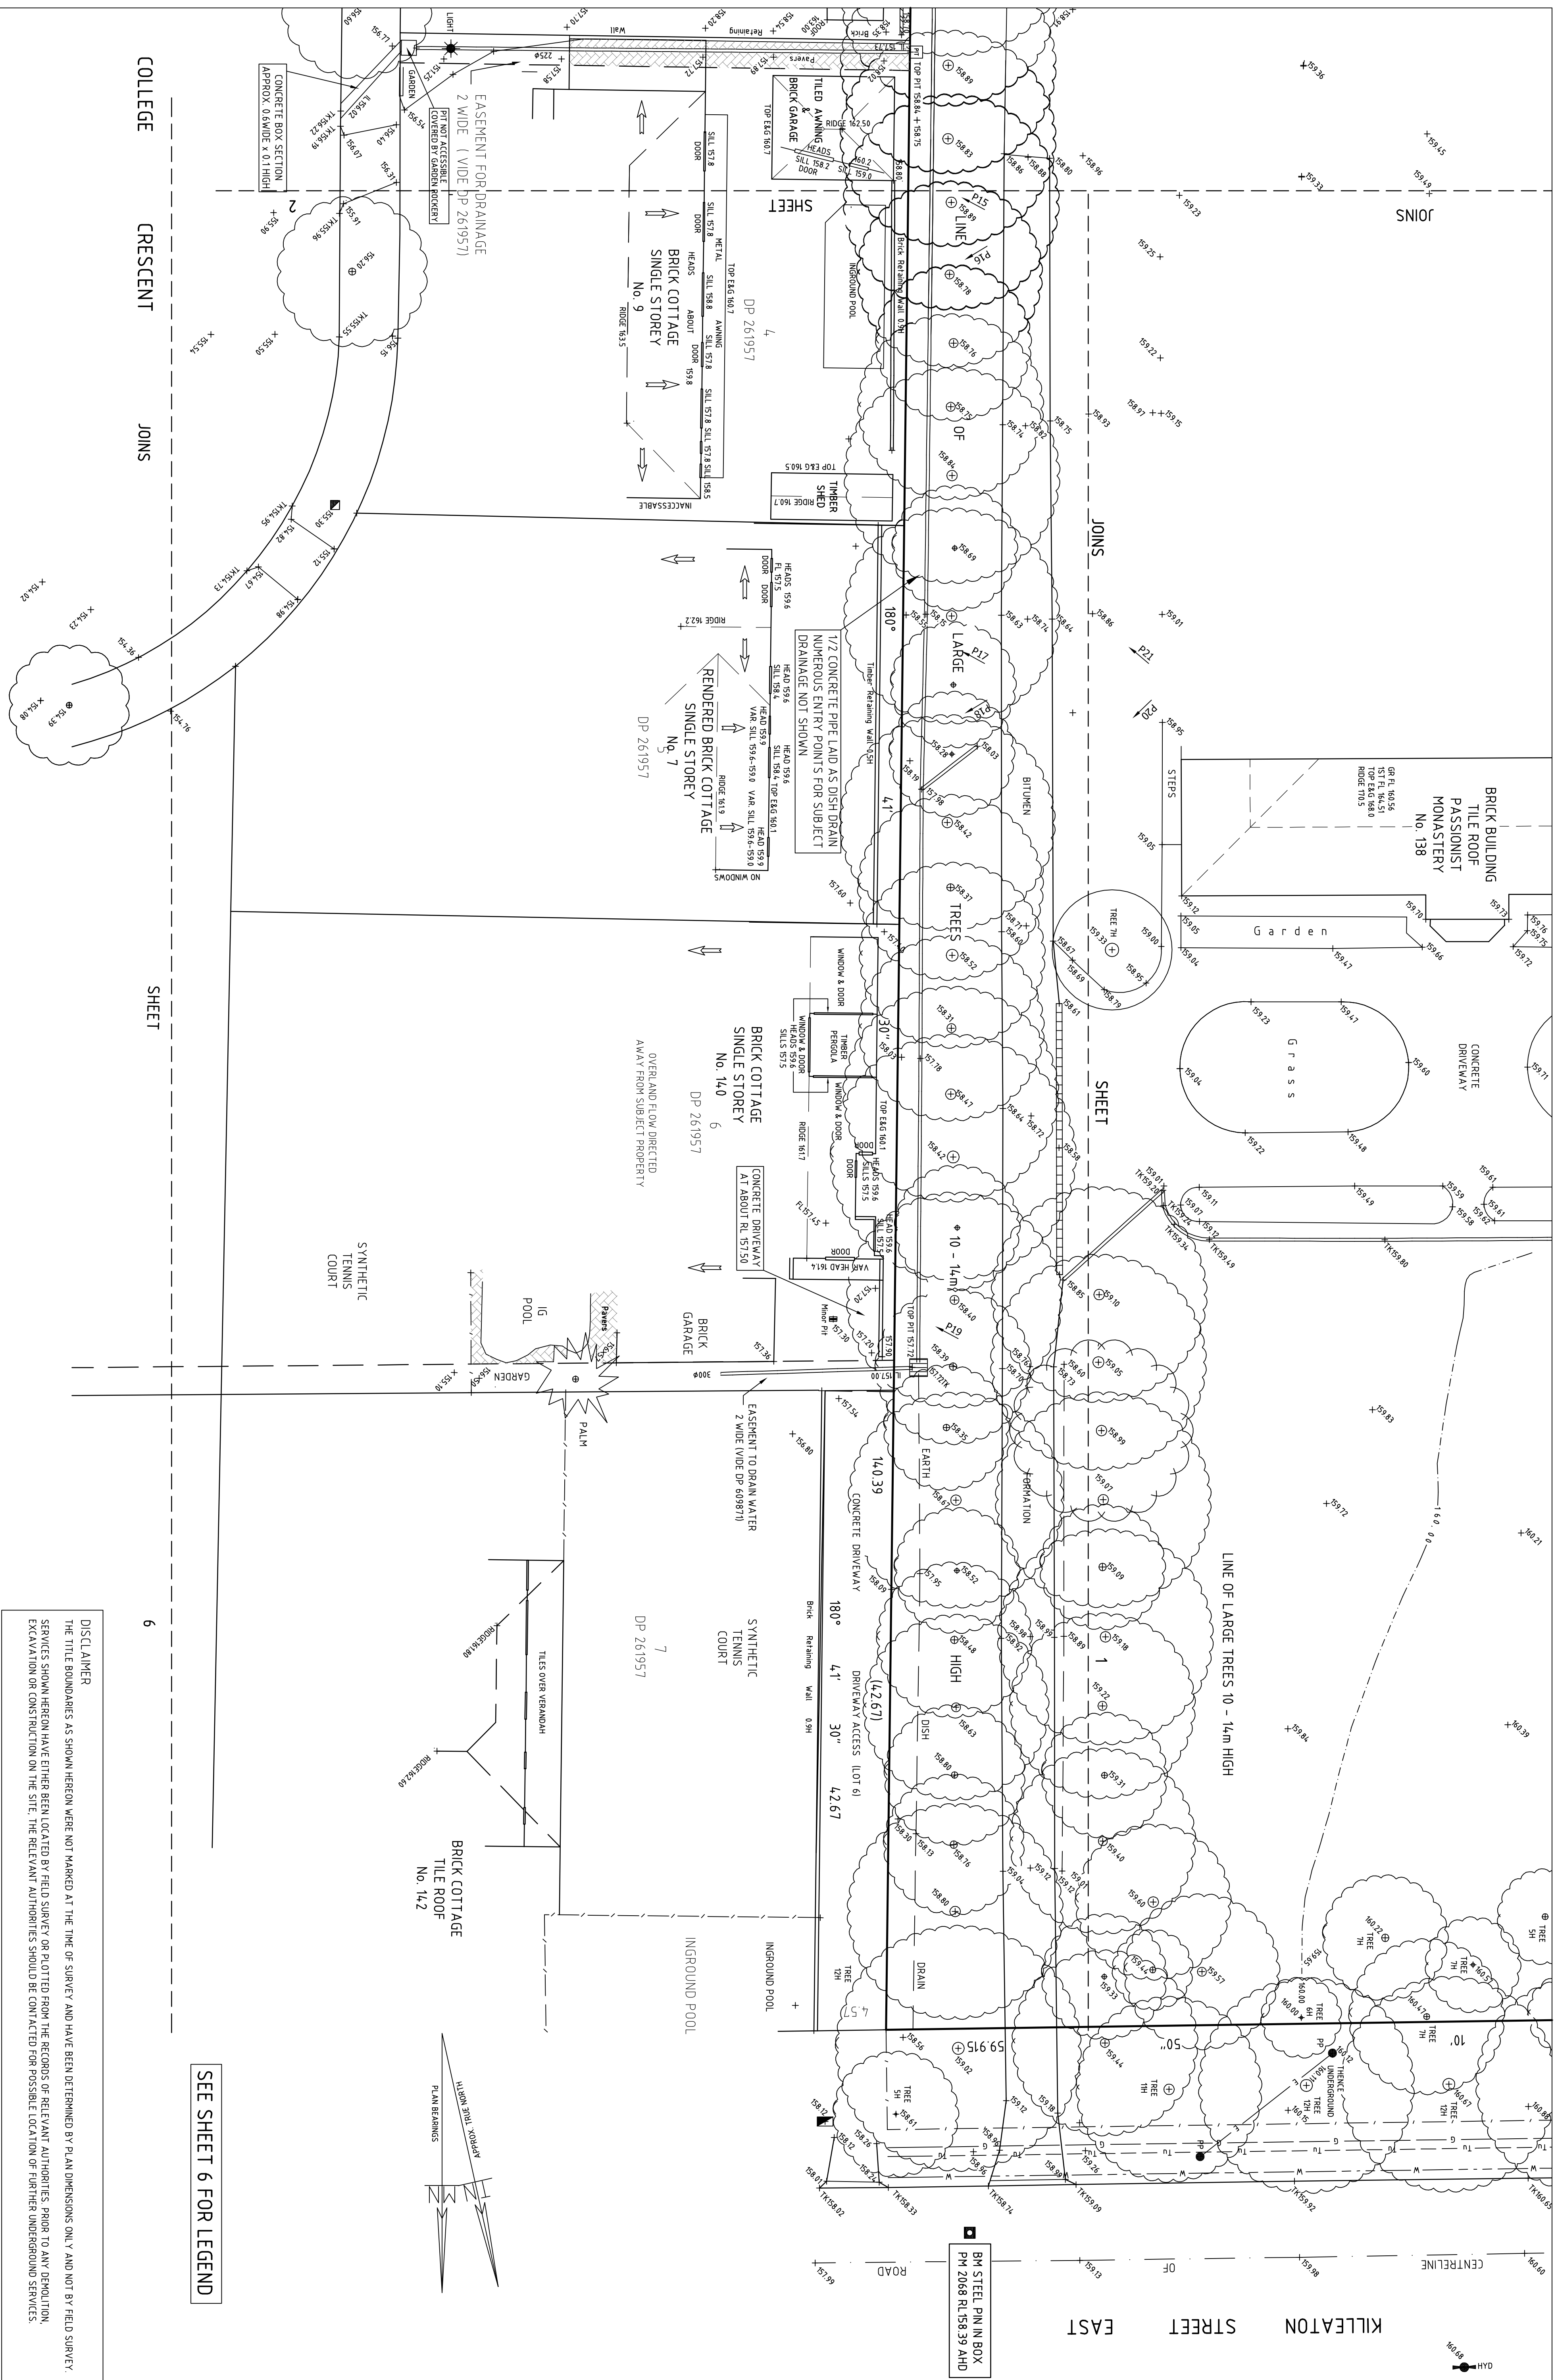

 LEAN LACKENBY & HAYWARD L'POOL PTY LTD CONSULTANTS IN SURVEYING, ENGINEERING, PLANNING & DEVELOPMENT 52/29 WILKINSON AVENUE, WILKINSON PARK, JACKSONS BOROUGH 5604 PLAN OF LEVELS AND DETAIL																			
G ADDITIONAL ADJOINING LEVELS ADDED F PIPE SIZES AMENDED E DETAIL AMENDED & ADDITIONAL INFORMATION ADDED D JOIN LINES AMENDED C SHEET 7 ADDED B SHEET 5 & 6 ADDED A FINAL AMENDMENTS AMENDMENT DATE APPROVED 18 28 28 14 28 18 18 18 18 18										L.G.A. KU-RING-GAI LOCALITY: ST IVES SURVEY DJA APPROVED SA SCALE 1 : 200 PROPERTY DESCRIPTION LOT 2 IN DP 748682 DAUN & ORIGIN OF LEVELS PM 2068 RL 158.39										DATE 3/3/01 SHEET 4 OF 7 DRAWING NUMBER 56885.DJA AMEND G FILE No. 56885									

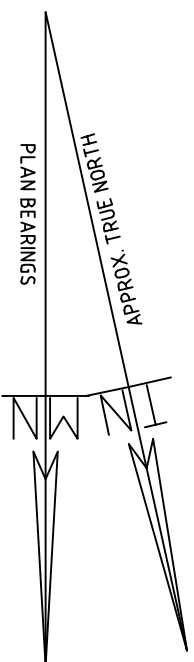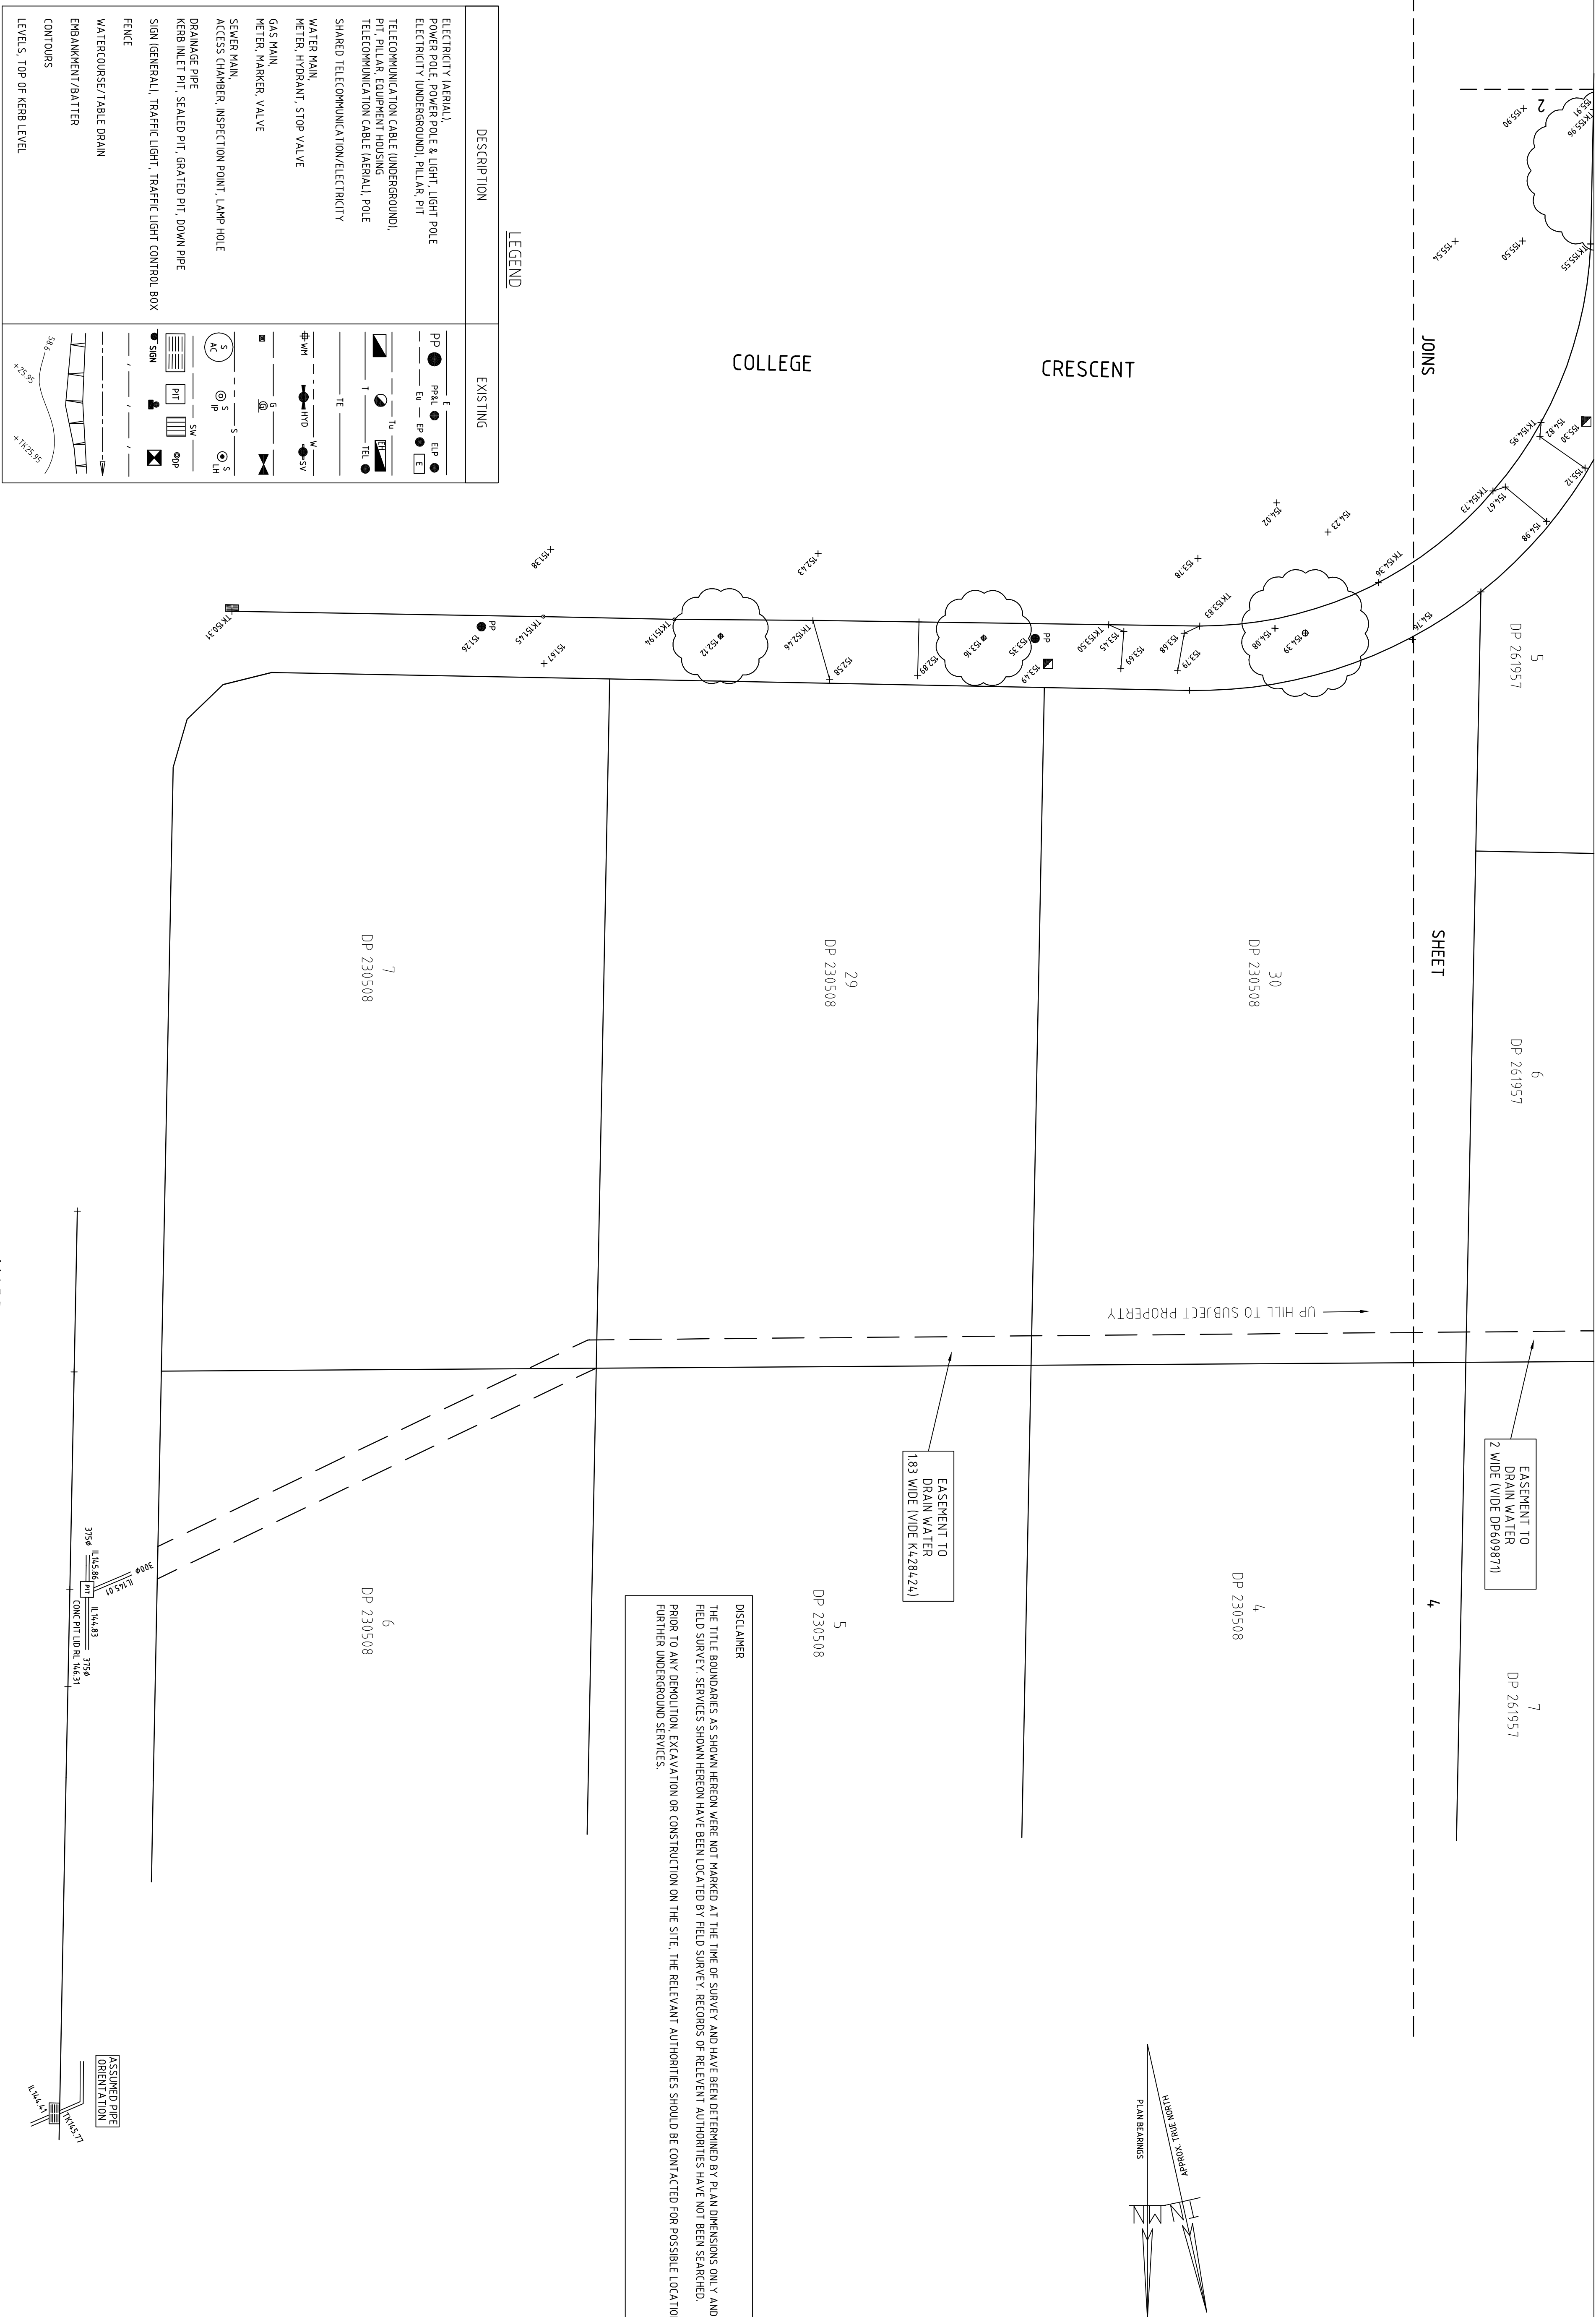

DISCLAIMER

THE TITLE BOUNDARIES AS SHOWN HEREON WERE NOT MARKED AT THE TIME OF SURVEY AND HAVE BEEN DETERMINED BY PLAN DIMENSIONS ONLY AND NOT BY FIELD SURVEY. SERVICES SHOWN HEREON HAVE BEEN LOCATED BY FIELD SURVEY. RECORDS OF RELEVANT AUTHORITIES HAVE NOT BEEN SEARCHED.


PRIOR TO ANY DEMOLITION, EXCAVATION OR CONSTRUCTION ON THE SITE, THE RELEVANT AUTHORITIES SHOULD BE CONTACTED FOR POSSIBLE LOCATION OF FURTHER UNDERGROUND SERVICES.

EXISTING	DESCRIPTION
	ELECTRICITY (AERIAL) POWER POLE, POWER POLE & LIGHT, LIGHT POLE ELECTRICITY (UNDERGROUND), PILLAR, PIT TELECOMMUNICATION CABLE (UNDERGROUND), PIT, PILLAR, EQUIPMENT HOUSING TELECOMMUNICATION CABLE (AERIAL), POLE SHARED TELECOMMUNICATION/ELECTRICITY WATER MAIN, METER, HYDRANT, STOP VALVE GAS MAIN, METER, MARKER, VALVE SEWER MAIN, ACCESS CHAMBER, INSPECTION POINT, LAMP HOLE DRAINAGE PIPE KERB INLET PIT, SEALED PIT, GRATED PIT, DOWN PIPE SIGN (GENERAL), TRAFFIC LIGHT, TRAFFIC LIGHT CONTROL BOX FENCE WATERCOURSE/TABLE DRAIN EMBANKMENT/BATTER CONTOURS LEVELS, TOP OF KERB LEVEL

YARRABUNG

ROAD

 LEAN LACKENBY & HAYWARD CONSULTANTS IN SURVEYING, ENGINEERING, PLANNING & DEVELOPMENT 11 PPOD, PTY LTD ACN 003 007 971 PO BOX 160 LIVERPOOL BC NSW 1571 PH 08 921 5221 FAX 08 921 5221 EMAIL info@lhw.com.au www.lhw.com.au										 PLAN OF LEVELS AND DETAIL																													
										L.G.A. KU-RING-GAI										SCALE 1 : 200																			
										LOCALITY: ST IVES										PROPERTY DESCRIPTION LOT 2 IN DP 74,6682																			
										SURVEY DIA										APPROVED										DATUM & ORIGIN OF LEVELS									
										A										SHEET 7 ADDED										AHD PM 2068 RL 158.39									
										B										JOIN LINES AMENDED																			
										C										4/11/04																			
										D										10/9/02																			
										E										SA																			
										F										AMENDMENT																			
										G										DATE																			
										H										TABLE OF mm																			
										I										100										100									
										J										100										100									
										K										100										100									
										CD										100										100									
										CE										100										100									
										CF										100										100									
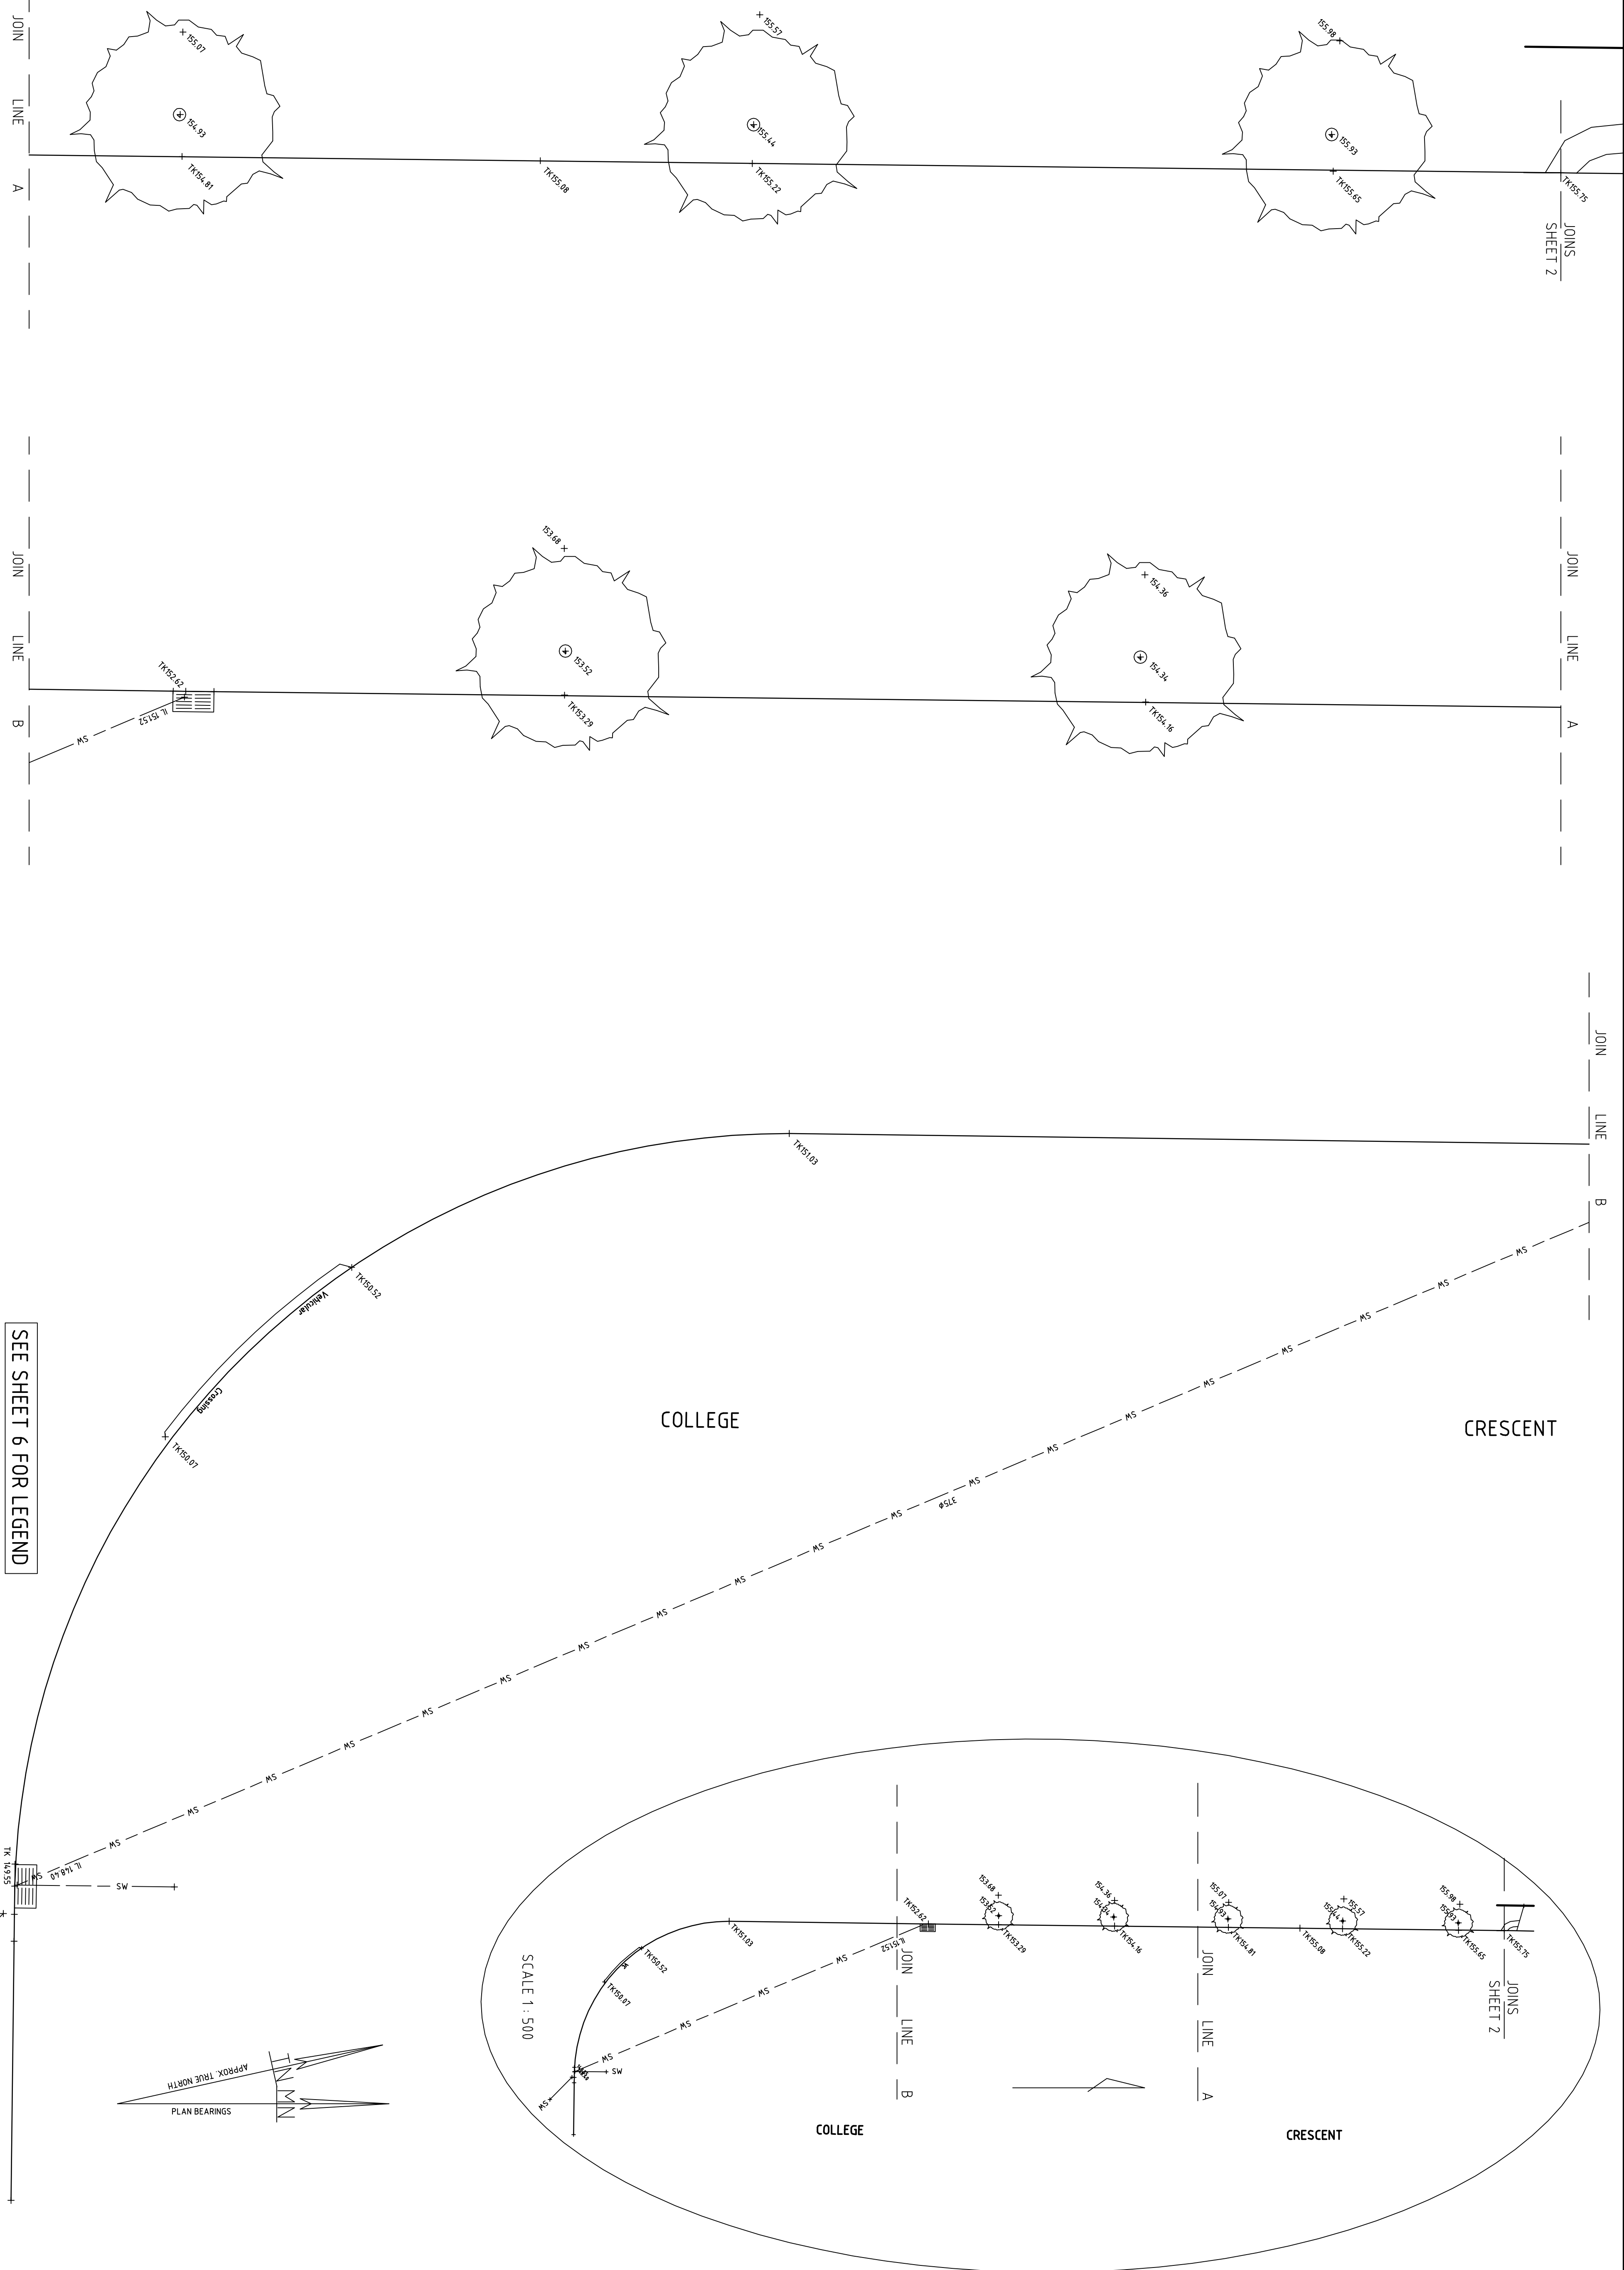[illegible]

18
26
32
42
50
TABLE OF CONTENTS
181
198
193
197
192

LOCALITY	ST IVES	PROPERTY DESCRIPTION
SURVEY	ASH	LOT 2 IN DP 748682
DESIGN	DRAIN	DATE & ORIGIN OF LEVELS
	JE	AHD PM 2068 RL 158.39
	APPROVED SA	

DATE	SHEET	DRAWING NUMBER	AMEND	FILE
SEPT 02	7 OF 7	56885.DT		No. 56885