



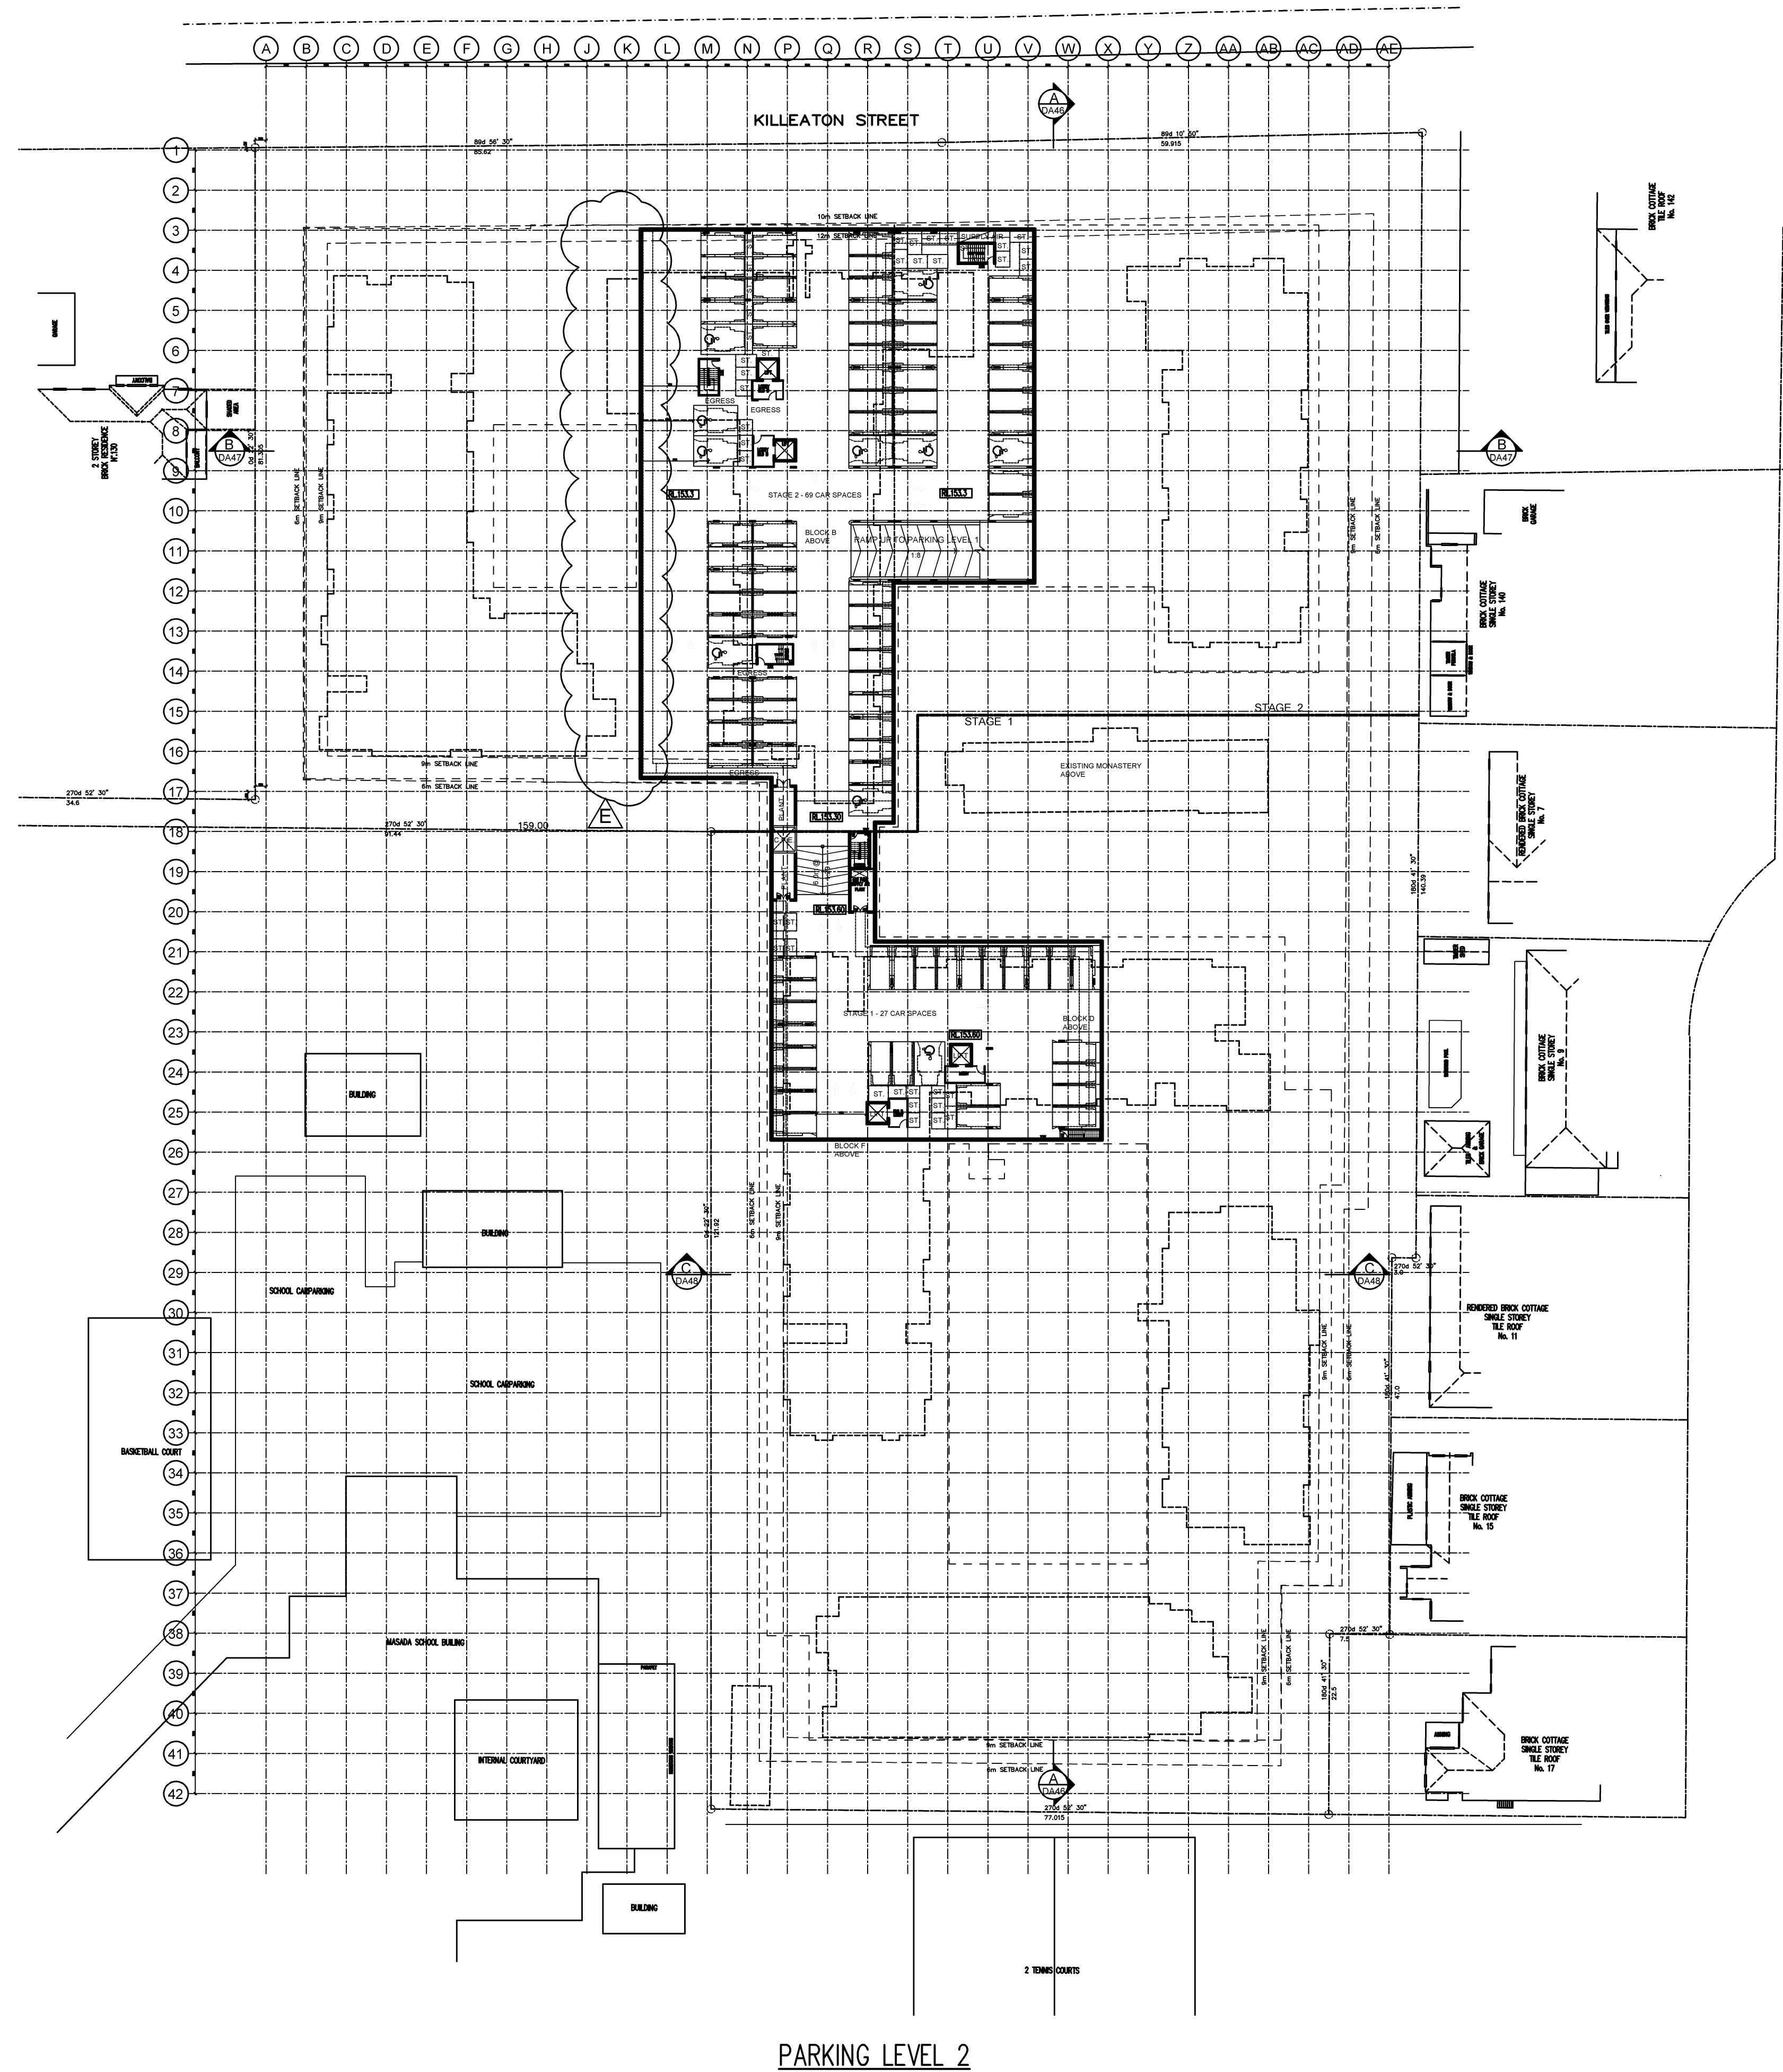

PARKING LEVEL 2

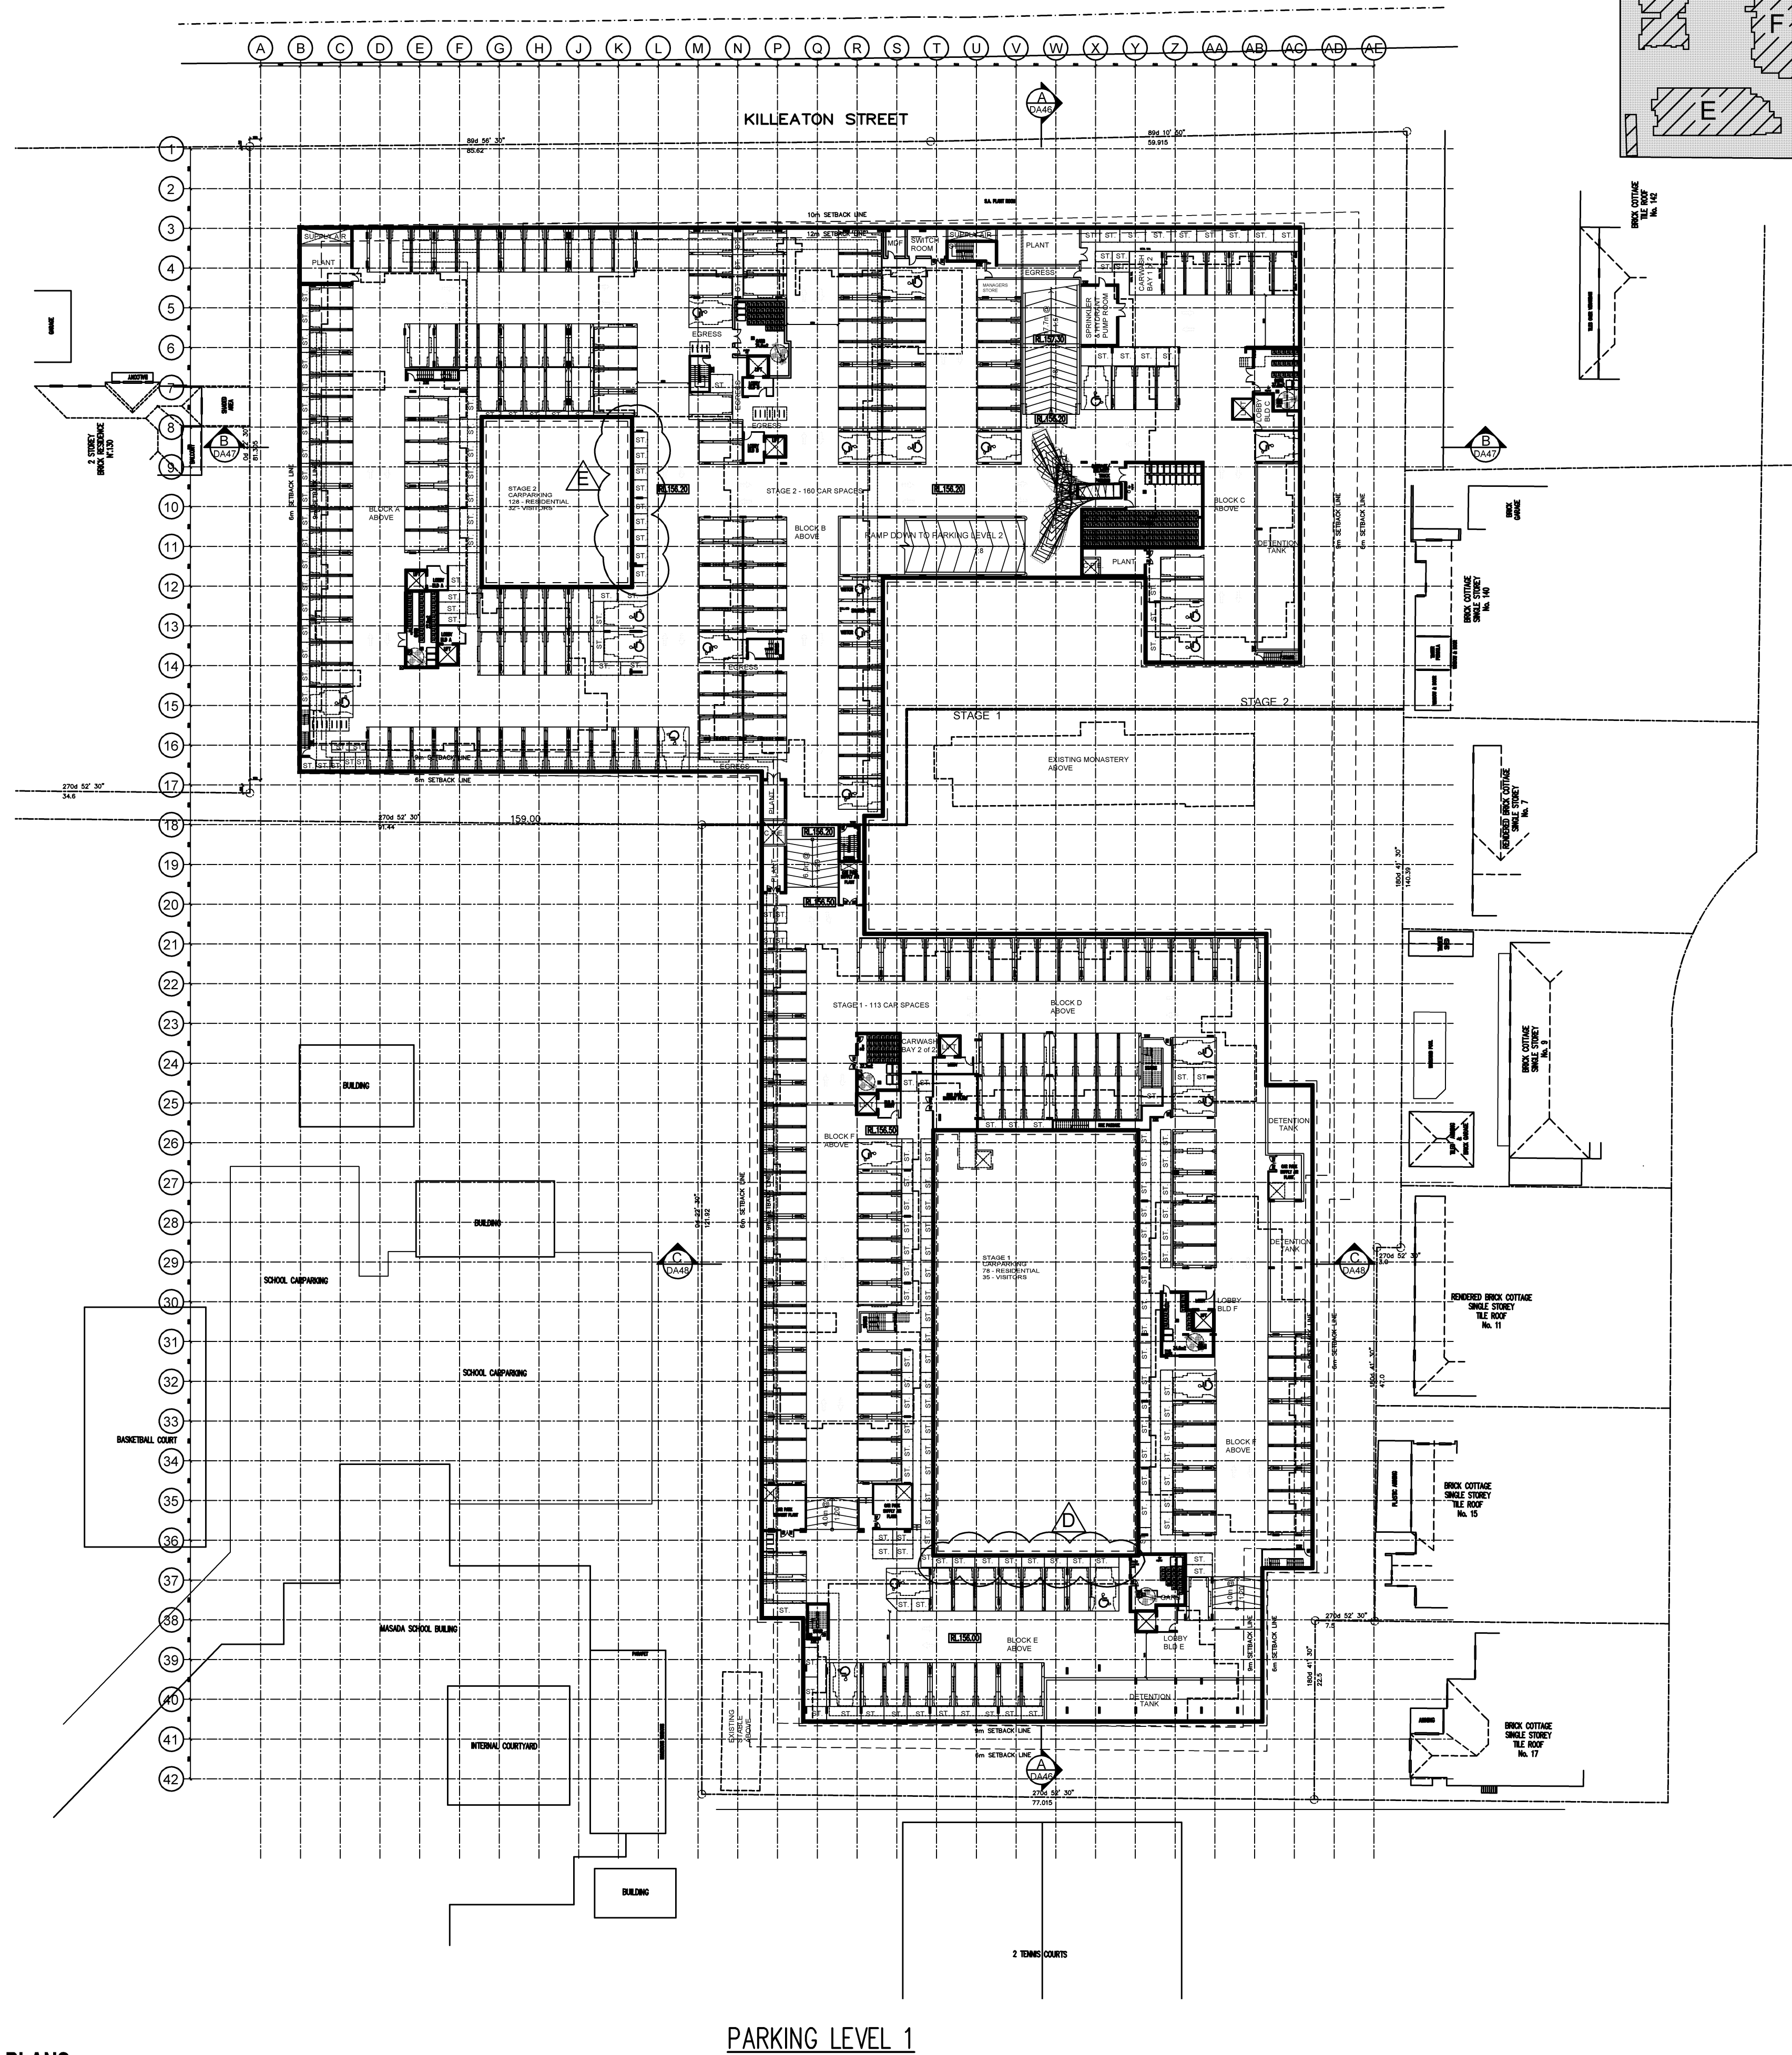


PARKING LEVEL 1

CARPARK PLANS

SCALE 1:500

D	26.07.11	BASMENT EXTENTS REVISED	JW		
C	01.07.11	DRAWINGS REVISED FOR P.A.C. REQUIREMENTS	JRW		
B	03.12.10	DRAWINGS REVISED FOR D.O.P. REQUIREMENTS	AJH		
A	09.07.10	ISSUE FOR DEVELOPMENT APPLICATION	AJH	E	19.08.11
BY	ISSUE	DATE	BY	ISSUE	DATE
		REVISION			REVISION

DO NOT SCALE											
USE FIGURED DIMENSIONS AT ALL TIMES. IF IN DOUBT CHECK WITH MERITON APARTMENTS PTY. LTD. CONTRACTOR/S TO CHECK AND VERIFY ALL LEVELS, DATUMS AND DIMENSIONS ON SITE AND SHALL REPORT ANY DISCREPANCIES OR OMISSIONS TO MERITON APARTMENTS PTY. LTD. PRIOR TO COMMENCEMENT OF WORK AND DURING THE CONSTRUCTION PHASE.											
20	10	0	10	20	30	40	50	60	70	80	90

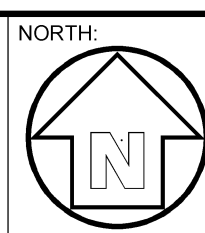

GENERAL NOTES:
THIS DRAWING IS THE EXCLUSIVE PROPERTY OF MERITON APARTMENTS PTY. LTD. AND THE REPRODUCTION OF ANY PART WITHOUT THE PRIOR WRITTEN CONSENT OF MERITON APARTMENTS PTY. LTD. IS A VIOLATION OF APPLICABLE LAWS. IN NO EVENT SHALL MERITON APARTMENTS PTY. LTD. BE HELD LIABLE FOR SPECIAL COLLATERAL, INCIDENTAL OR CONSEQUENTIAL LIABILITY IN CONNECTION WITH THE USE OF THIS DIGITAL DATA ONCE RELEASED FROM THE MERITON APARTMENTS PTY. LTD. OFFICES.
THIS DRAWING IS TO BE READ AND UNDERSTOOD IN CONJUNCTION WITH THE STRUCTURAL, MECHANICAL, ELECTRICAL AND / OR ANY OTHER CONSULTANTS DOCUMENTATION AS MAY BE APPLICABLE TO THE PROJECT PRIOR TO THE START OF ANY WORKS AND FOR ITS DURATION.

Meriton
Apartments Pty. Ltd.
Builders & Developers

Level 11, 528 Kent Street, Sydney NSW 2000
Tel: (02) 9587 2888 Fax: (02) 9587 2777 Email: info@meriton.com.au Internet: http://www.meriton.com.au

PROJECT:
PROPOSED RESIDENTIAL DEVELOPMENT
KILLEATON
132-138 KILLEATON STREET
STIVES, NSW 2075

DRAWING TITLE:
CARPARK PLANS

PROJECT No: 749 & 750	DATE: 8/24/2011	DRAWING No: DA-02	REV: E
DRAWN BY: AH	SCALE: AS SHOWN		
CAD FILE: s:\132-138-killeaton\ARCH\DA-02 CARPARK PLAN.dwg			

