

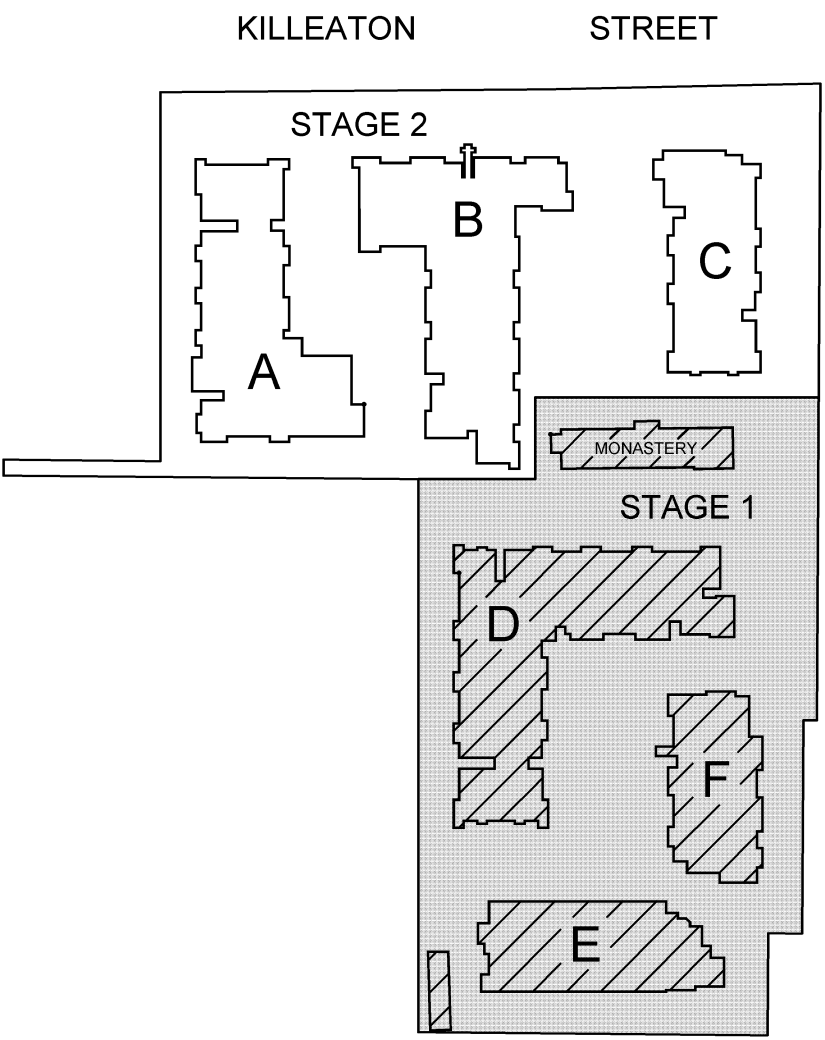


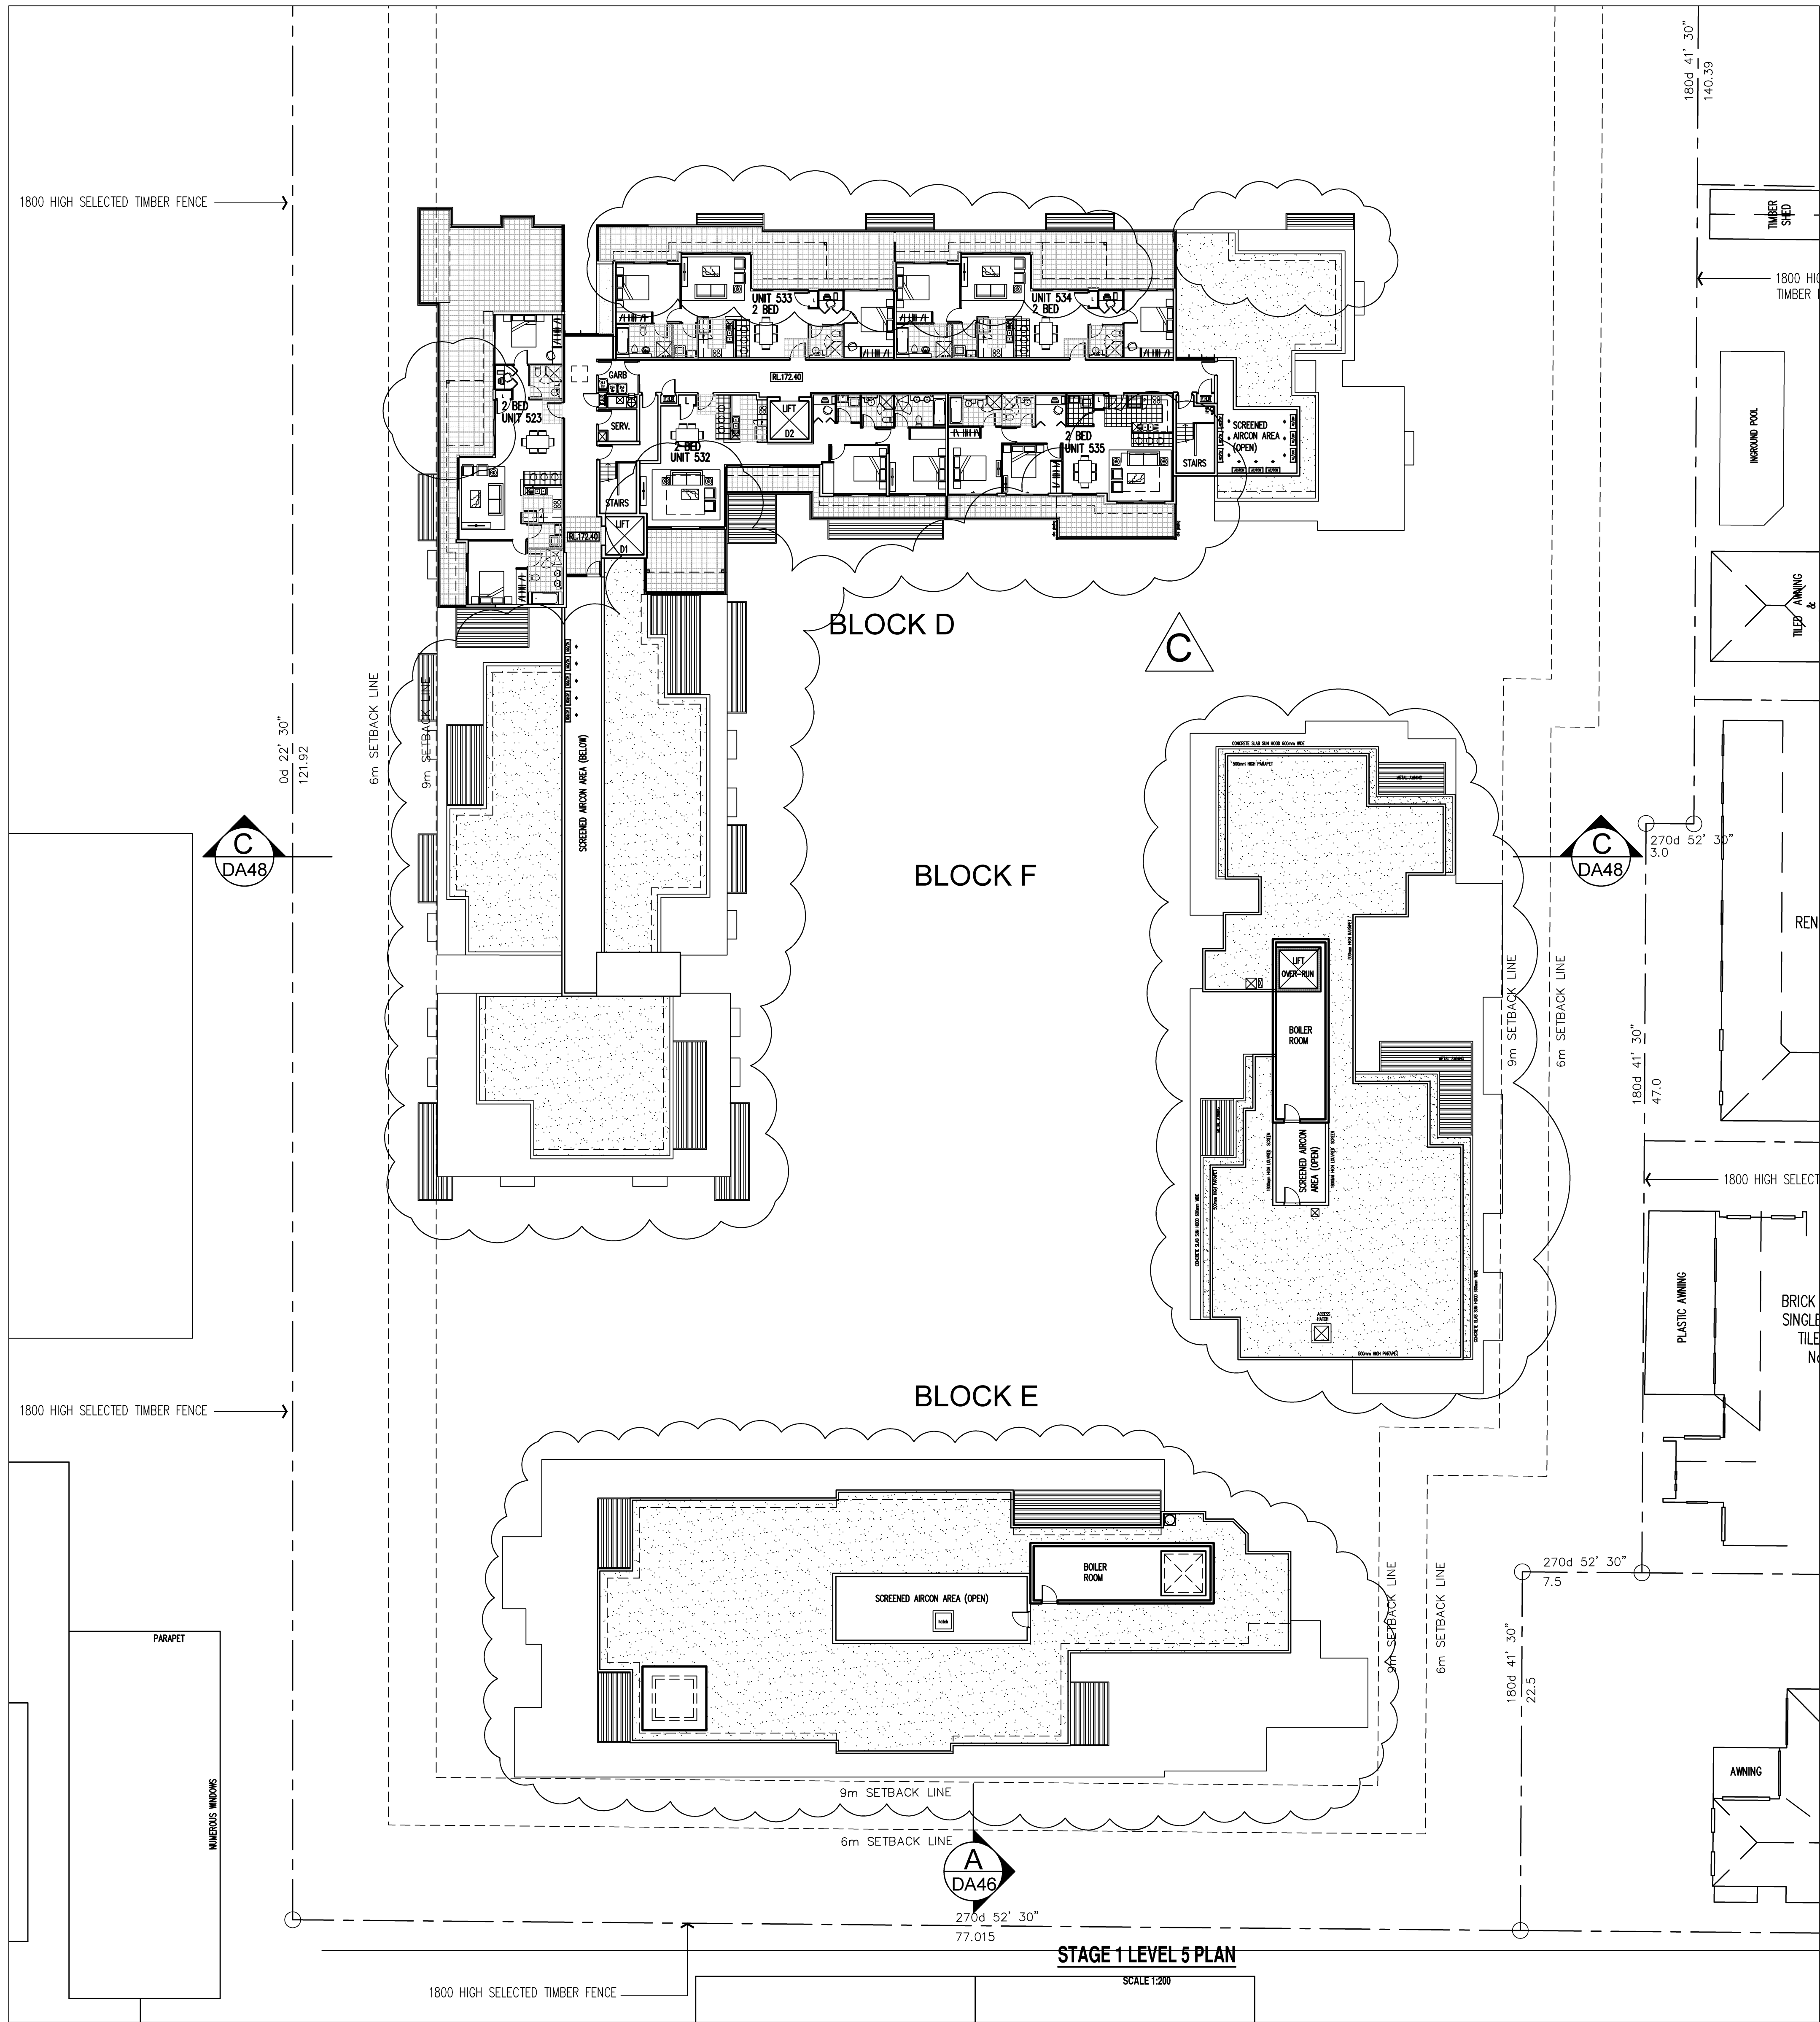

ISSUE	DATE	REVISION	BY	ISSUE	DATE	REVISION	BY
C	12.09.11	DRAWINGS REVISED FOR SUBMISSION	JW				
B	01.07.11	DRAWINGS REVISED FOR PAC COMMENTS	JW				
A	03.12.10	DRAWINGS REVISED FOR D.O.P. REQUIREMENTS	KBA				

BY	ISSUE	DATE	REVISION	BY

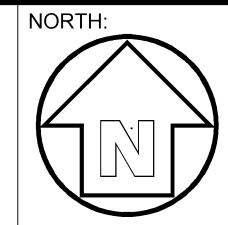

GENERAL NOTES:
THIS DRAWING IS THE EXCLUSIVE PROPERTY OF MERITON APARTMENTS PTY. LTD. AND THE REPRODUCTION OF ANY PART WITHOUT THE PRIOR WRITTEN CONSENT OF MERITON APARTMENTS PTY. LTD. IS A VIOLATION OF APPLICABLE LAWS. IN NO EVENT SHALL MERITON APARTMENTS PTY. LTD. BE HELD LIABLE FOR SPECIAL COLLATERAL, INCIDENTAL OR CONSEQUENTIAL LIABILITY IN CONNECTION WITH THE USE OF THIS DIGITAL DATA ONCE RELEASED FROM THE MERITON APARTMENTS PTY. LTD. OFFICES.
THIS DRAWING IS TO BE READ AND UNDERSTOOD IN CONNECTION WITH THE STRUCTURAL, MECHANICAL, ELECTRICAL AND / OR ANY OTHER CONSULTANTS DOCUMENTATION AS MAY BE APPLICABLE TO THE PROJECT PRIOR TO THE START OF ANY WORKS AND FOR ITS DURATION.

**Meriton**
Apartments Pty. Ltd.
Builders & Developers

Level 11, 528 Kent Street, Sydney NSW 2000
Tel: (02) 9287 2888 Fax: (02) 9287 2777
Email: info@meriton.com.au Internet: <http://www.meriton.com.au>

PROJECT:
PROPOSED RESIDENTIAL DEVELOPMENT
KILLEATON
132-138 KILLEATON STREET
STIVES, NSW 2075

DRAWING TITLE:
STAGE 1 LEVEL 5 PLAN

PROJECT No.	DATE:	DRAWING No.	REV.
749 & 750	9/26/2011	DA-25	C
DRAWN BY: AH	SCALE: AS SHOWN		
CAD FILE: s:\131-138-killeaton\ARCH\DA-25 STAGE-1 LEVEL 5 PLAN.DWG			