



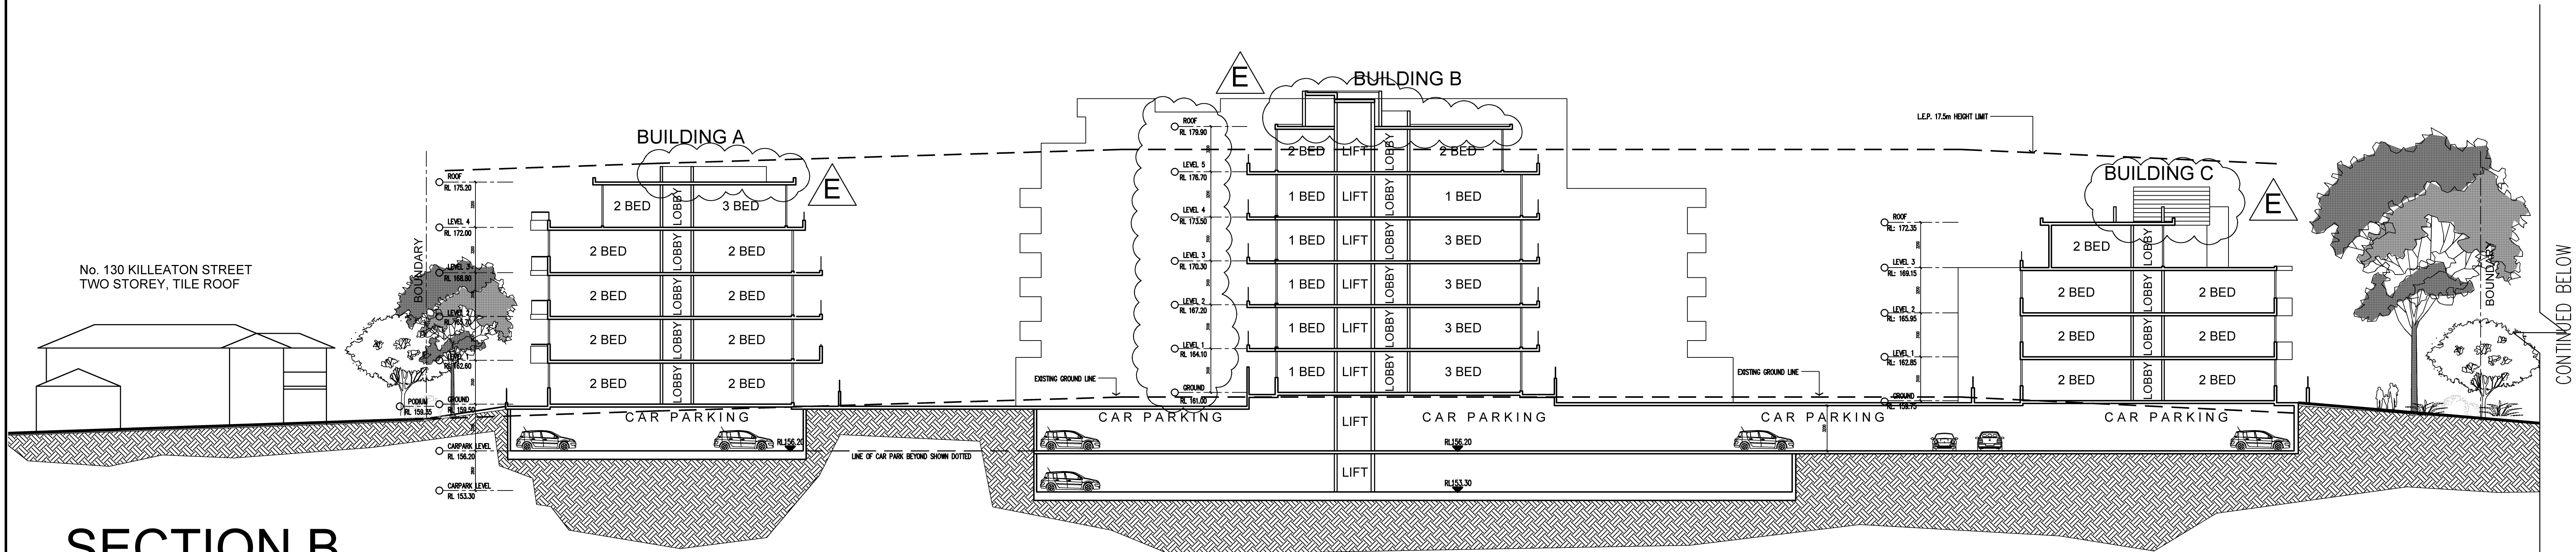

SECTION B

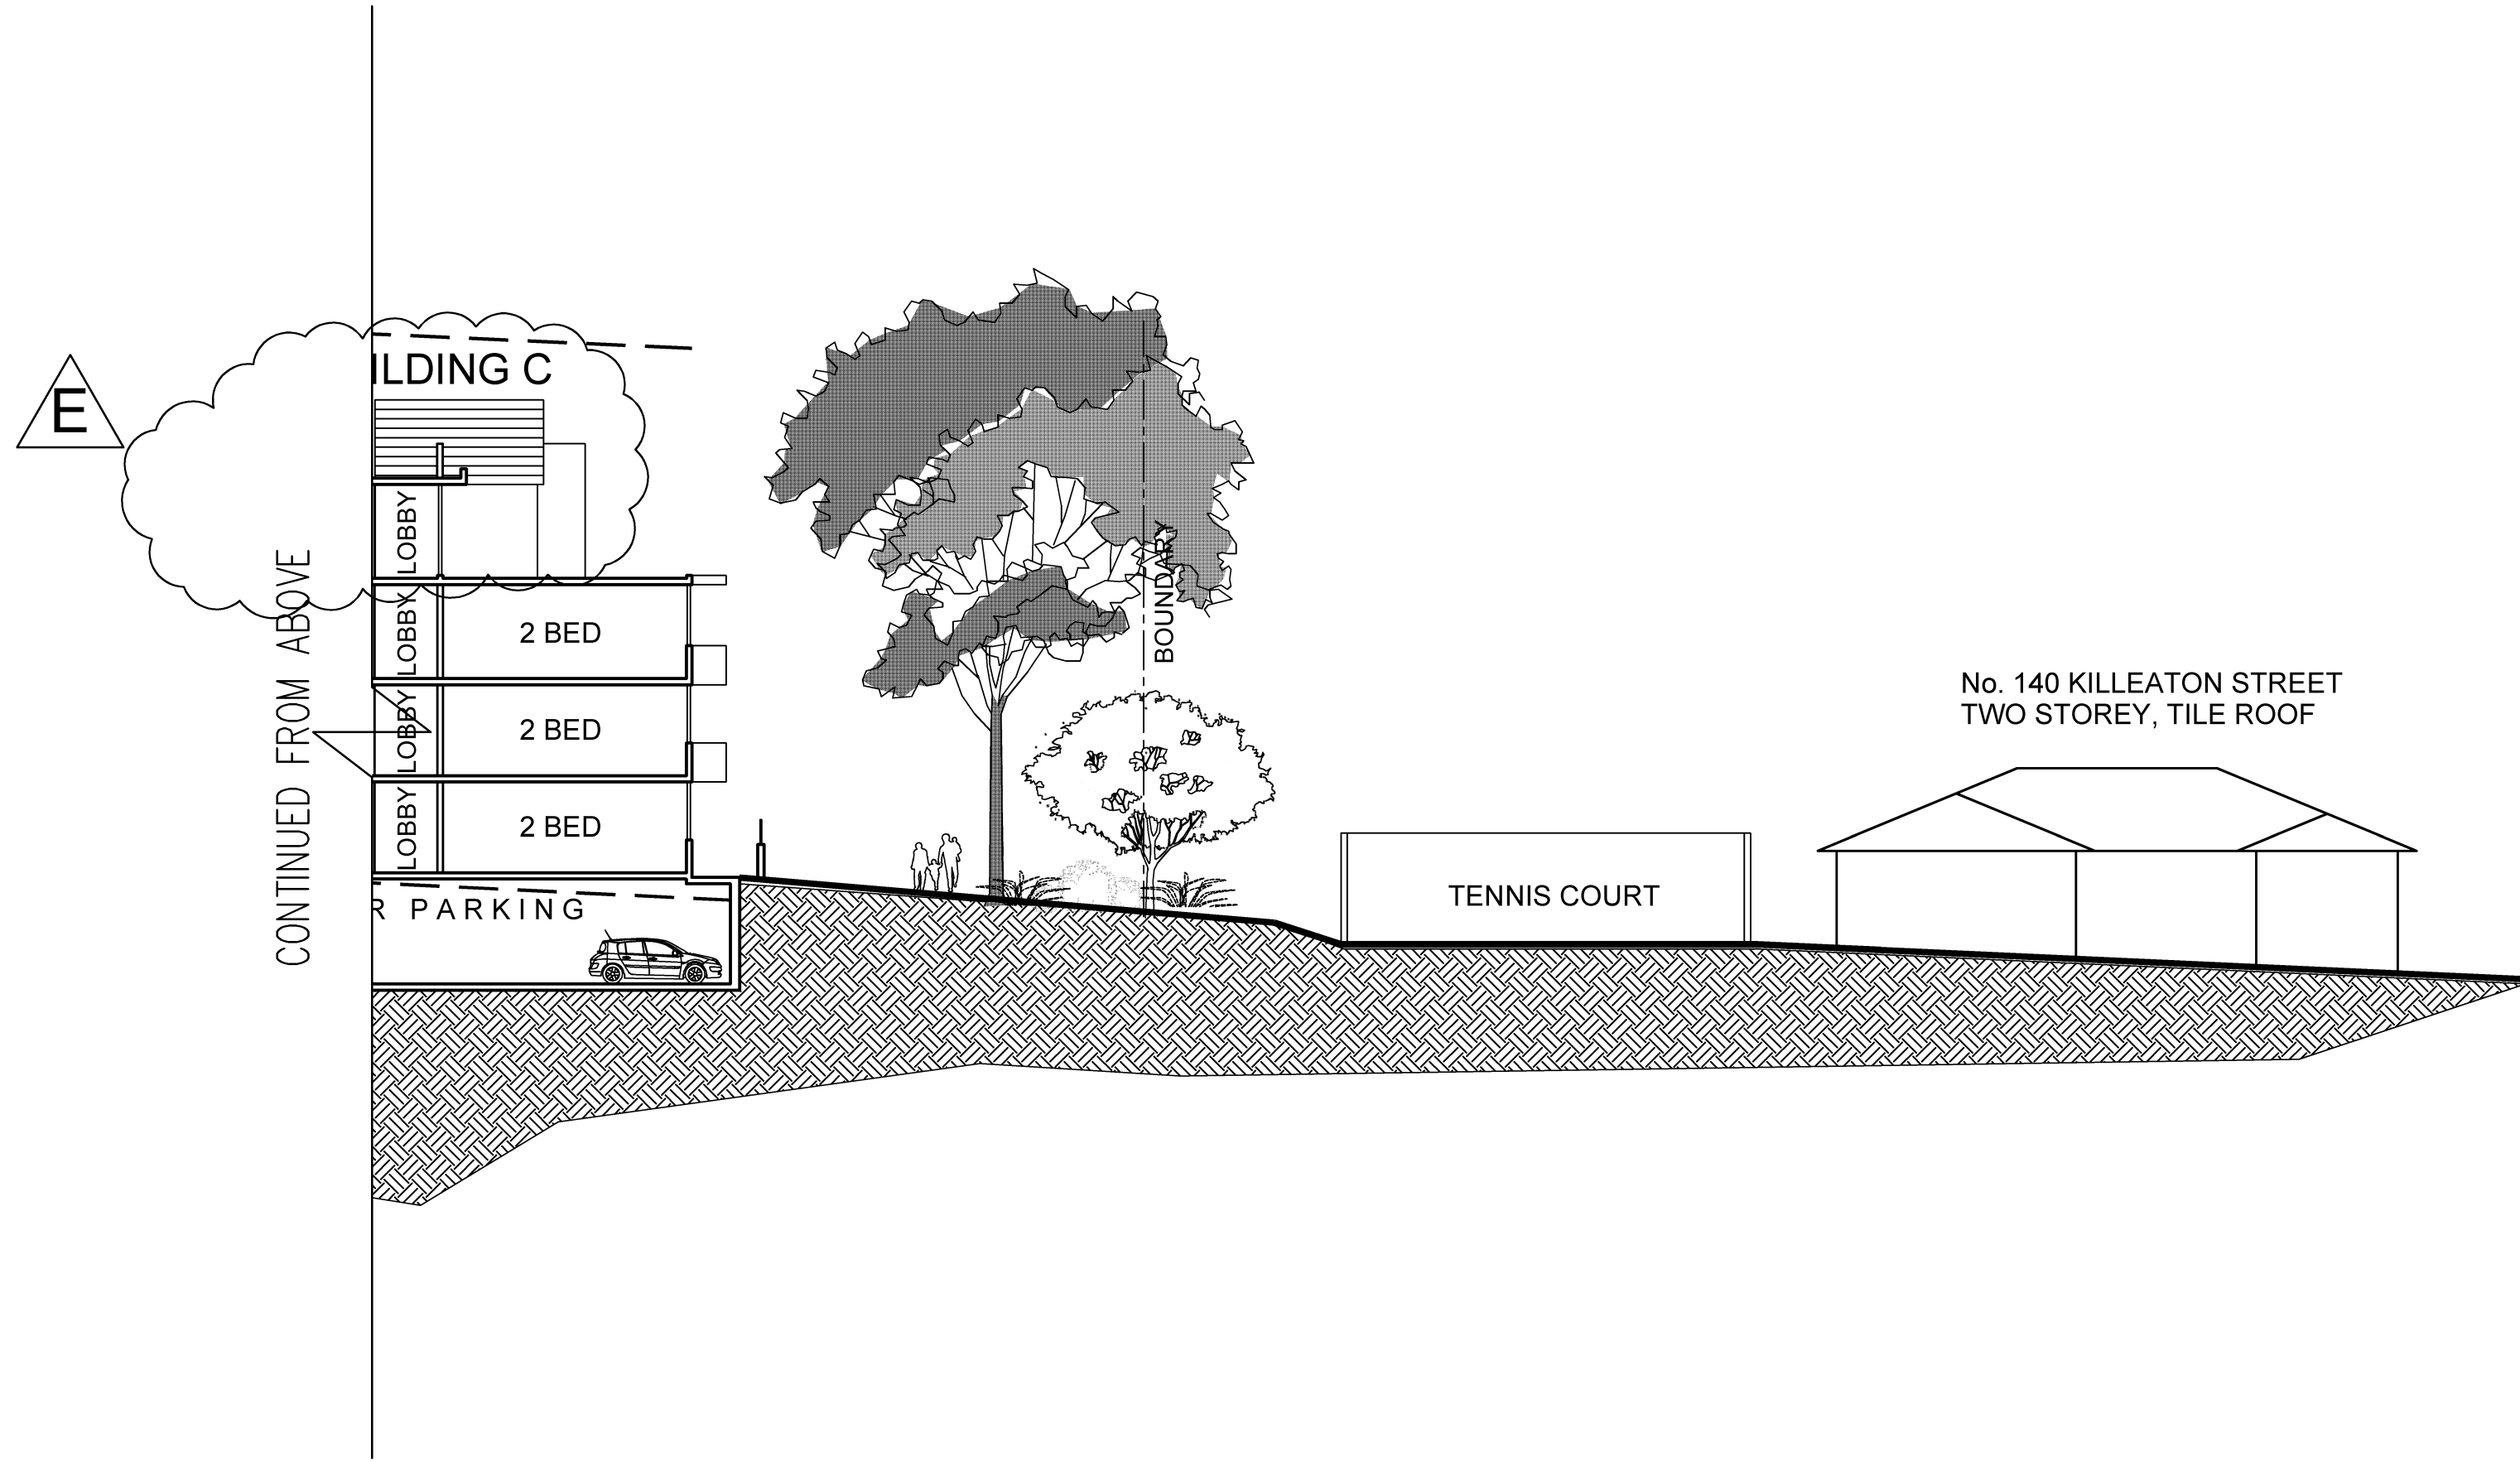

SITE SECTION B-B
SCALE 1:200

D 01.07.11			DRAWINGS REVISED FOR PAC COMMENTS			KBA			ET									DO NOT SCALE			NORTH:			GENERAL NOTES:			Meriton Apartments Pty. Ltd. Builders & Developers Level 11, 528 Kent Street, Sydney NSW 2000 Tel: (02) 9287 2888 Fax: (02) 9287 2777 Email: info@meriton.com.au Internet: http://www.meriton.com.au			PROJECT: PROPOSED RESIDENTIAL DEVELOPMENT 132-138 KILLEATON STREET STIVES, NSW			DRAWING TITLE: SITE SECTION B-B			PROJECT No: 749 & 750 DATE: 9/27/2011 DRAWN BY: AH SCALE: AS SHOWN			DRAWING No: DA-47			REV: E	
C 03.12.10			DRAWINGS REVISED FOR D.O.P. REQUIREMENTS			ET									USE SQUARED DIMENSIONS AT ALL TIMES. IF IN DOUBT CHECK WITH MERITON APARTMENTS PTY. LTD. CONTRACTOR(S) TO CHECK AND VERIFY ALL LEVELS, DATUMS AND DIMENSIONS ON SITE AND SHALL REPORT ANY DISCREPANCIES OR OMISSIONS TO MERITON APARTMENTS PTY. LTD. PRIOR TO COMMENCEMENT OF WORK AND DURING THE CONSTRUCTION PHASE.	
B 12.08.10			L.E.P. HEIGHT LIMIT AND EXISTING GROUND LINES ADDED.			MV	
A 09.07.10			ISSUE FOR DEVELOPMENT APPLICATION			AJH			E			12.09.11			DRAWINGS REVISED FOR SUBMISSION			JW	
ISSUE			DATE			REVISION			BY			ISSUE			DATE			REVISION			BY	