


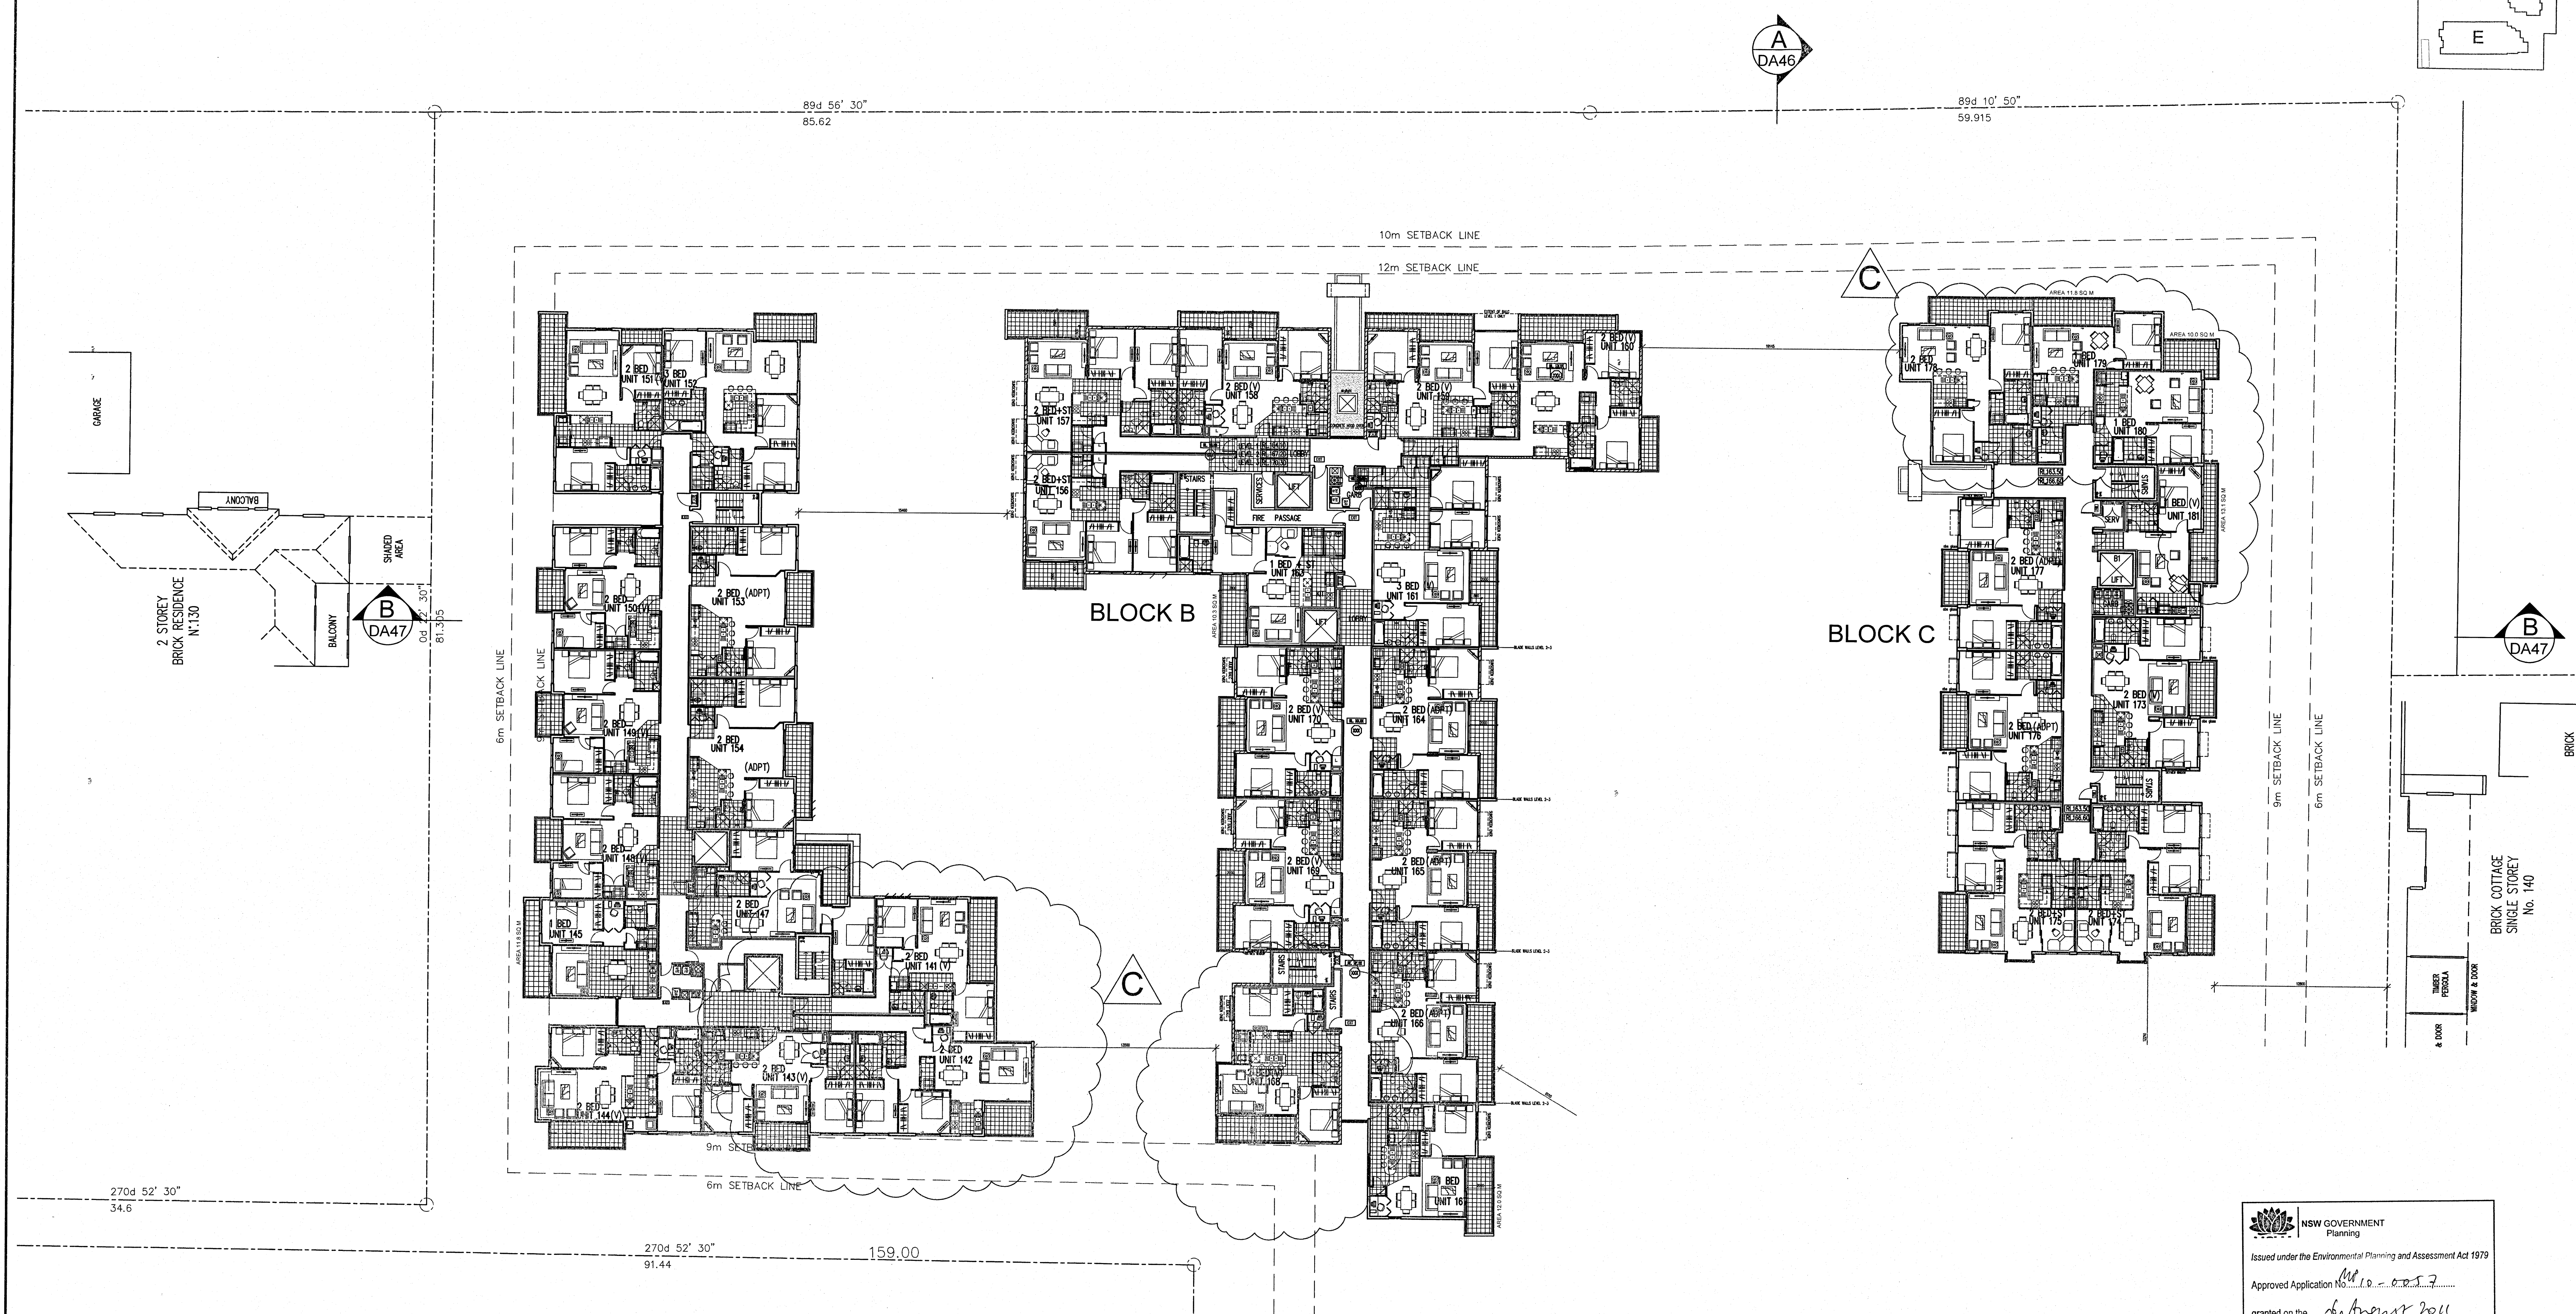

STAGE-2 LEVEL 1 PLAN
SCALE 1:200

[illegible]