


SECTION B

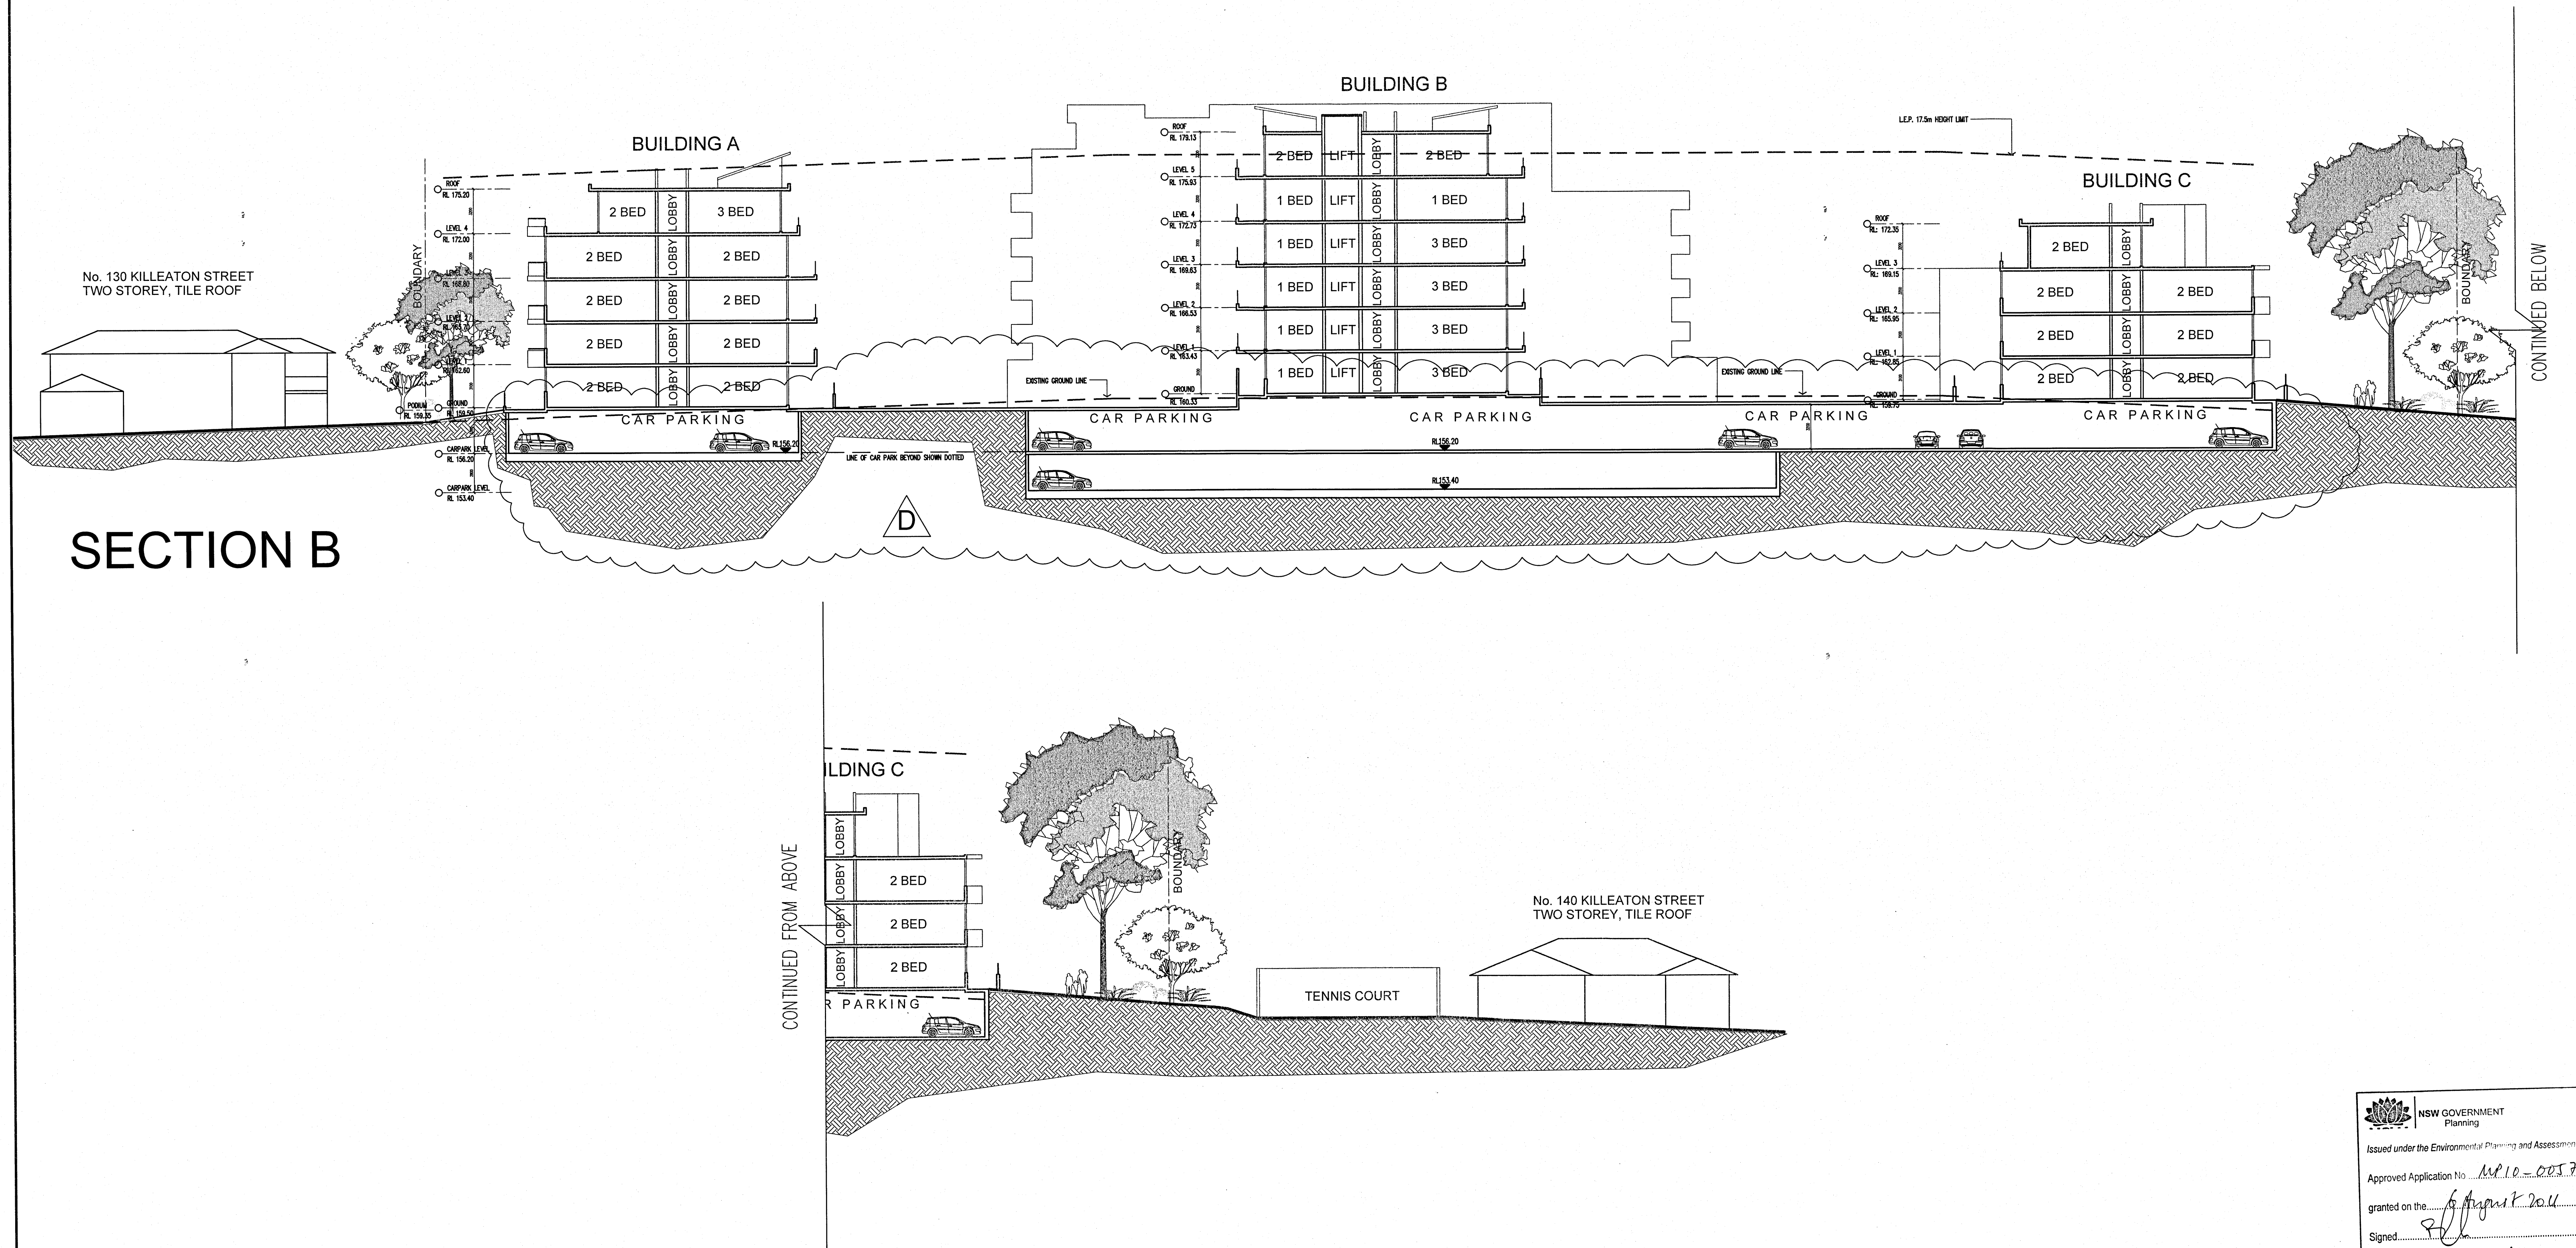

SITE SECTION B-B
SCALE 1:200

NSW GOVERNMENT Planning	
Issued under the Environmental Planning and Assessment Act 1979	
Approved Application No. <u>MP10-0017</u>	
granted on the <u>6 August 2011</u>	
Signed <u>[Signature]</u>	
Sheet No. <u>32</u> of <u>443</u>	

D 01.07.11 DRAWINGS REVISED FOR PAC COMMENTS KBA				DO NOT SCALE				NORTH				GENERAL NOTES:				PROJECT:				DRAWING TITLE:				PROJECT No. DATE: DRAWING No. REV:			
C 03.12.10 DRAWINGS REVISED FOR D.O.P. REQUIREMENTS ET				USE FIGURED DIMENSIONS AT ALL TIMES. IF IN DOUBT CHECK WITH MERITON APARTMENTS PTY. LTD. CONTRACTORS TO CHECK AND VERIFY ALL LEVELS, DATINGS AND DIMENSIONS ON SITE AND SHALL REPORT ANY DISCREPANCIES OR OMISSIONS TO MERITON APARTMENTS PTY. LTD. PRIOR TO COMMENCEMENT OF WORK AND DURING THE CONSTRUCTION PHASE.				THIS DRAWING IS THE EXCLUSIVE PROPERTY OF MERITON APARTMENTS PTY. LTD. AND THE REPRODUCTION OF ANY PART WITHOUT THE PRIOR WRITTEN CONSENT OF MERITON APARTMENTS PTY. LTD. IS A VIOLATION OF APPLICABLE LAWS. IN NO EVENT SHALL MERITON APARTMENTS PTY. LTD. BE HELD LIABLE FOR SPECIAL, COLLATERAL, INCIDENTAL OR CONSEQUENTIAL LIABILITY IN CONNECTION WITH THE USE OF THIS DIGITAL DATA ONCE RELEASED FROM THE MERITON APARTMENTS PTY. LTD. OFFICES.				132-138 KILLEATON STREET STIVES, NSW				Meriton Apartments Pty. Ltd. Builders & Developers				SITE SECTION B-B				749 & 750 7/4/2011 DA-47 D			
B 12.08.10 L.E.P. HEIGHT LIMIT AND EXISTING GROUND LINES ADDED. MW				THIS DRAWING IS TO BE READ AND UNDERSTOOD IN CONJUNCTION WITH THE STRUCTURAL, MECHANICAL, ELECTRICAL AND / OR ANY OTHER CONSULTANTS DOCUMENTATION AS MAY BE APPLICABLE TO THE PROJECT PRIOR TO THE START OF ANY WORKS AND FOR ITS DURATION.				Level 11, 528 Kent Street, Sydney NSW 2000 Tel: (02) 9287 2888 Fax: (02) 9287 2777 Email: info@meriton.com.au Internet: http://www.meriton.com.au				CADD FILE: s:\131-138-killeaton\AR04\DA-47 SITE SECTION B-B.dwg															
A 09.07.10 ISSUE FOR DEVELOPMENT APPLICATION AJH																											
ISSUE	DATE	REVISION	BY	ISSUE	DATE	REVISION	BY	20 10 0 10 20 30 40 50 70mm																			