
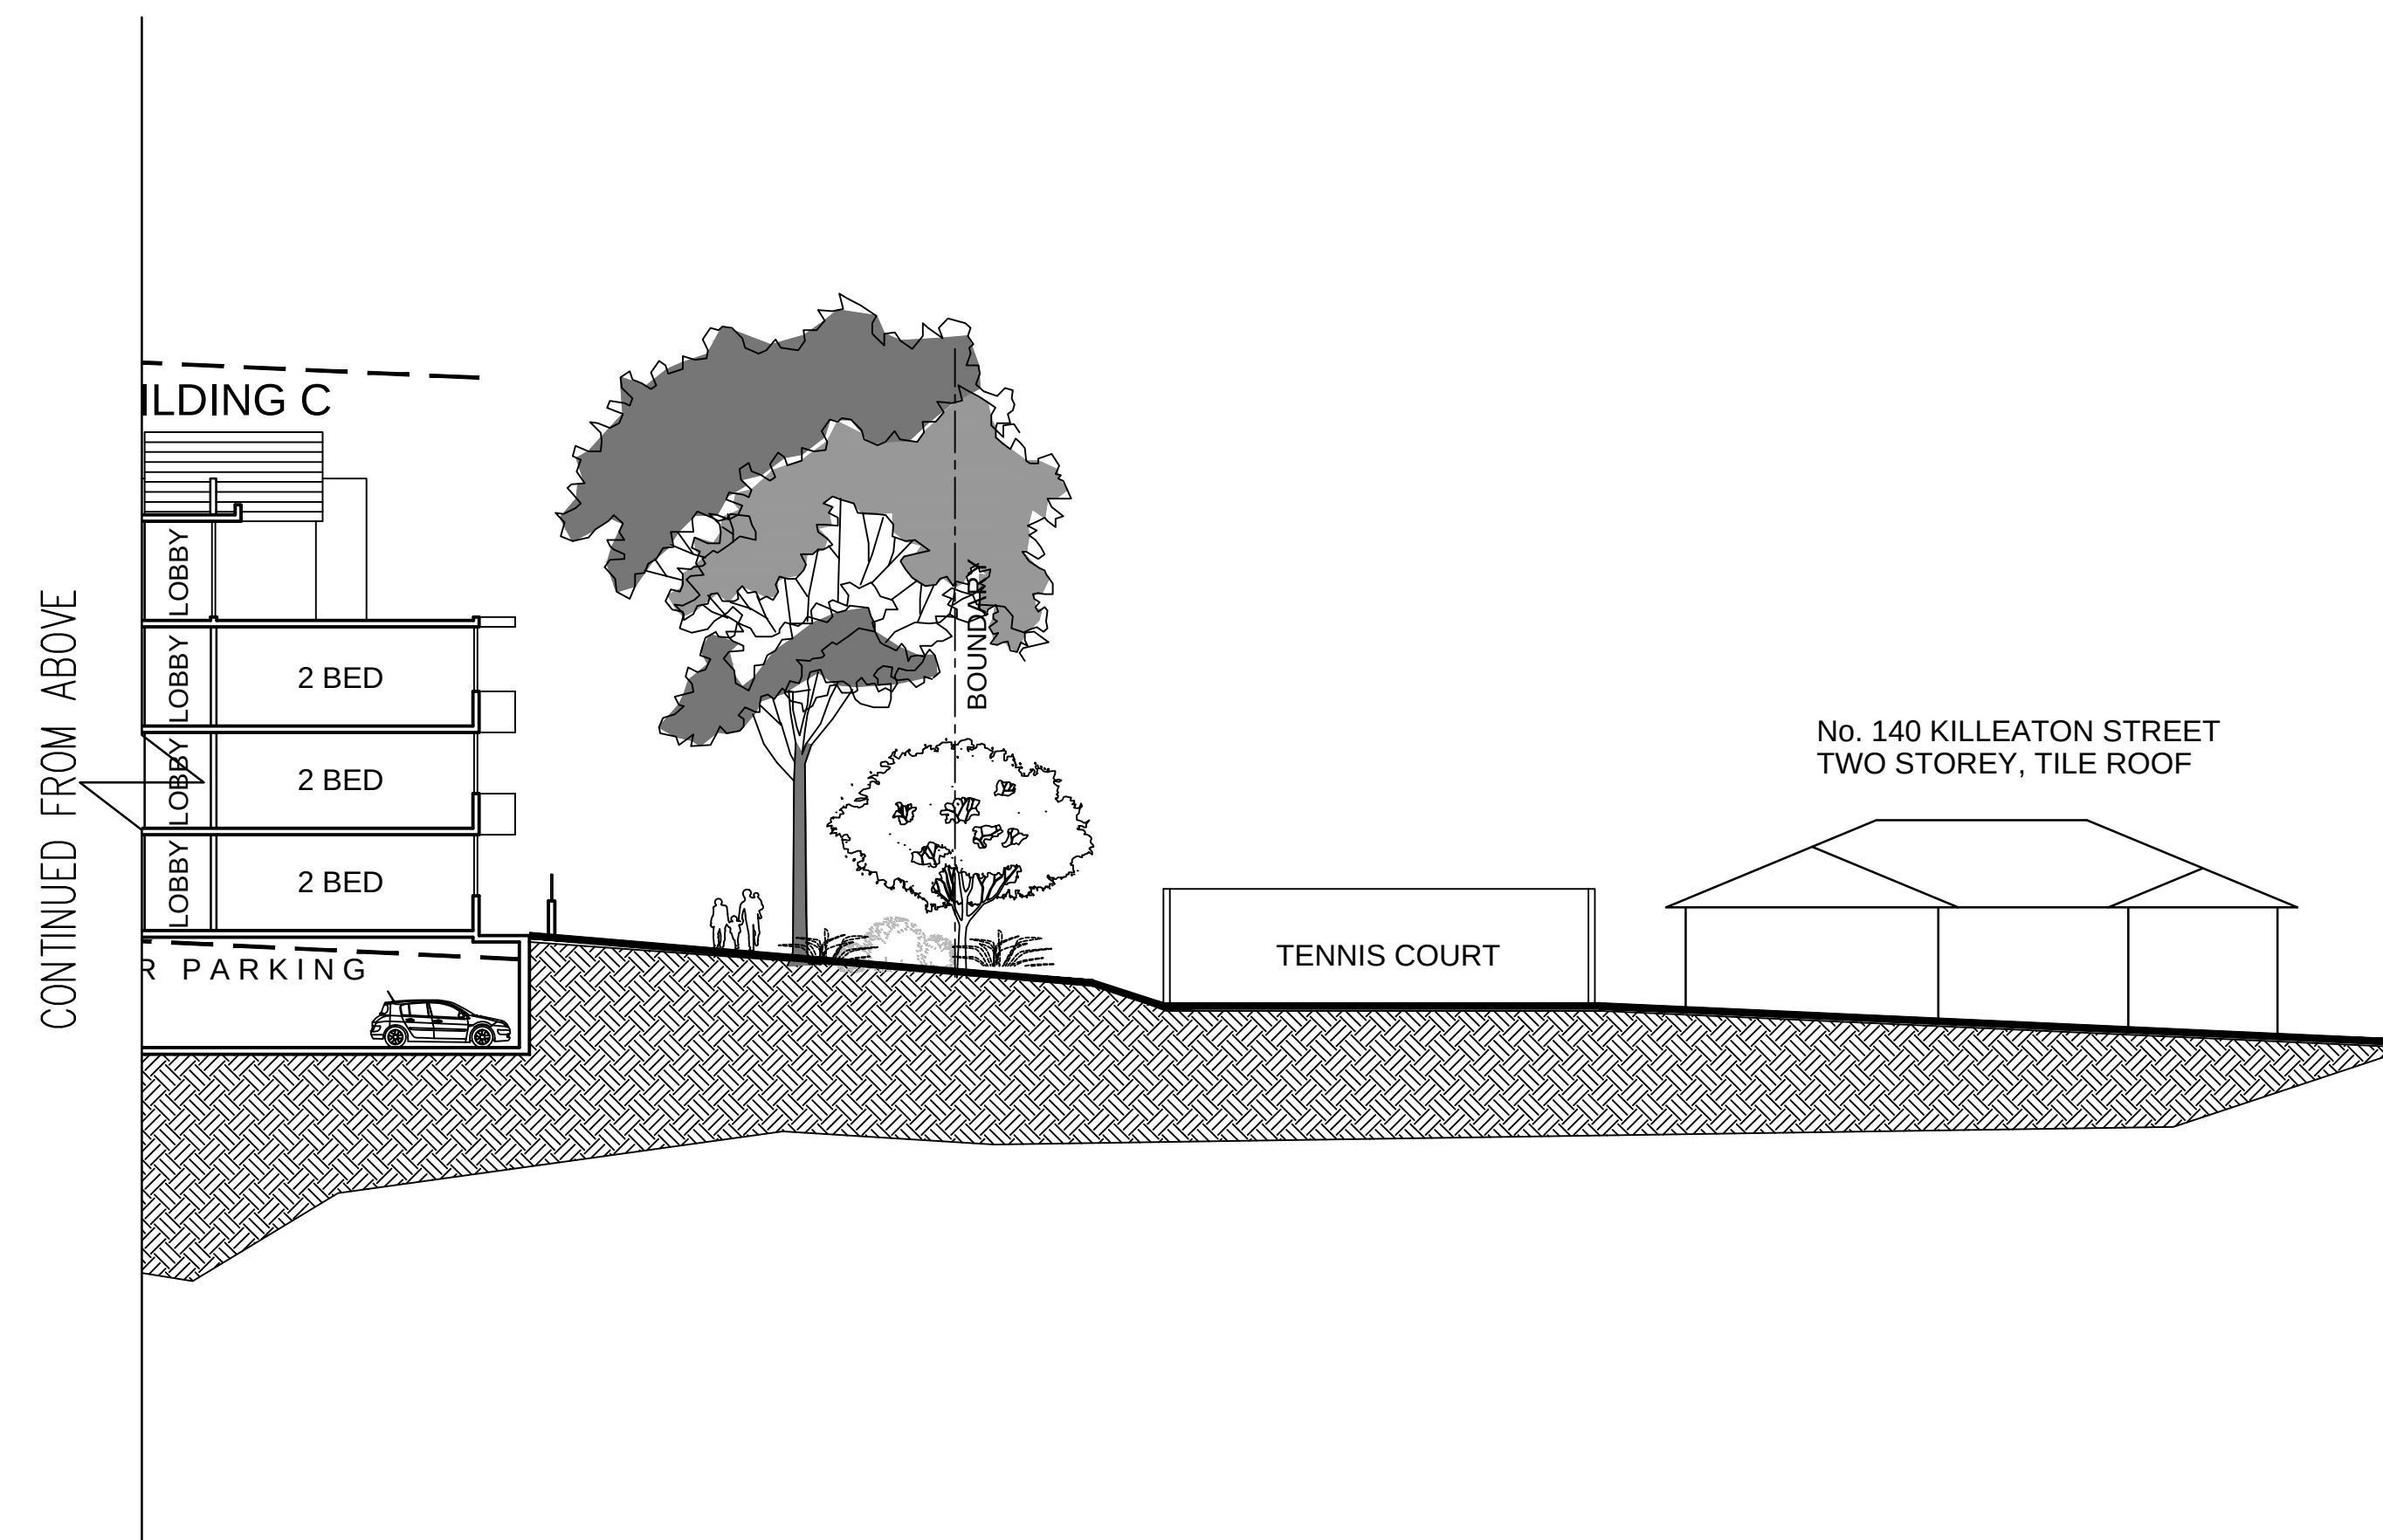


SECTION B

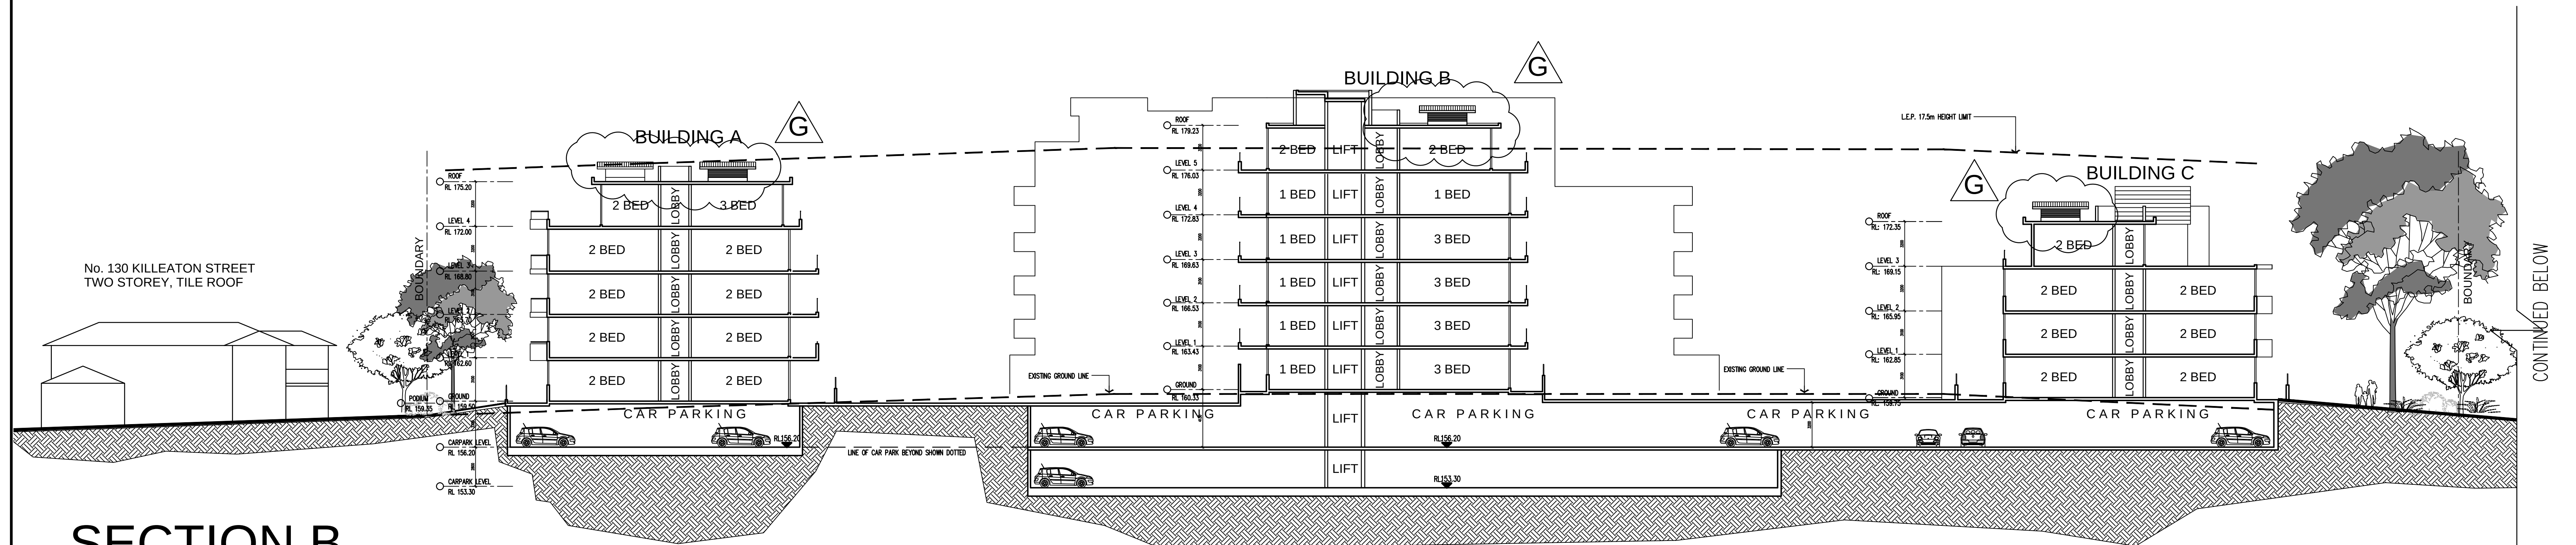

SITE SECTION B-B
SCALE 1:200

A		01.07.11		DRAWINGS REVISED FOR PAC COMMENTS		KBA	</	
---	--	----------	--	-----------------------------------	--	-----	--	--	----	--