


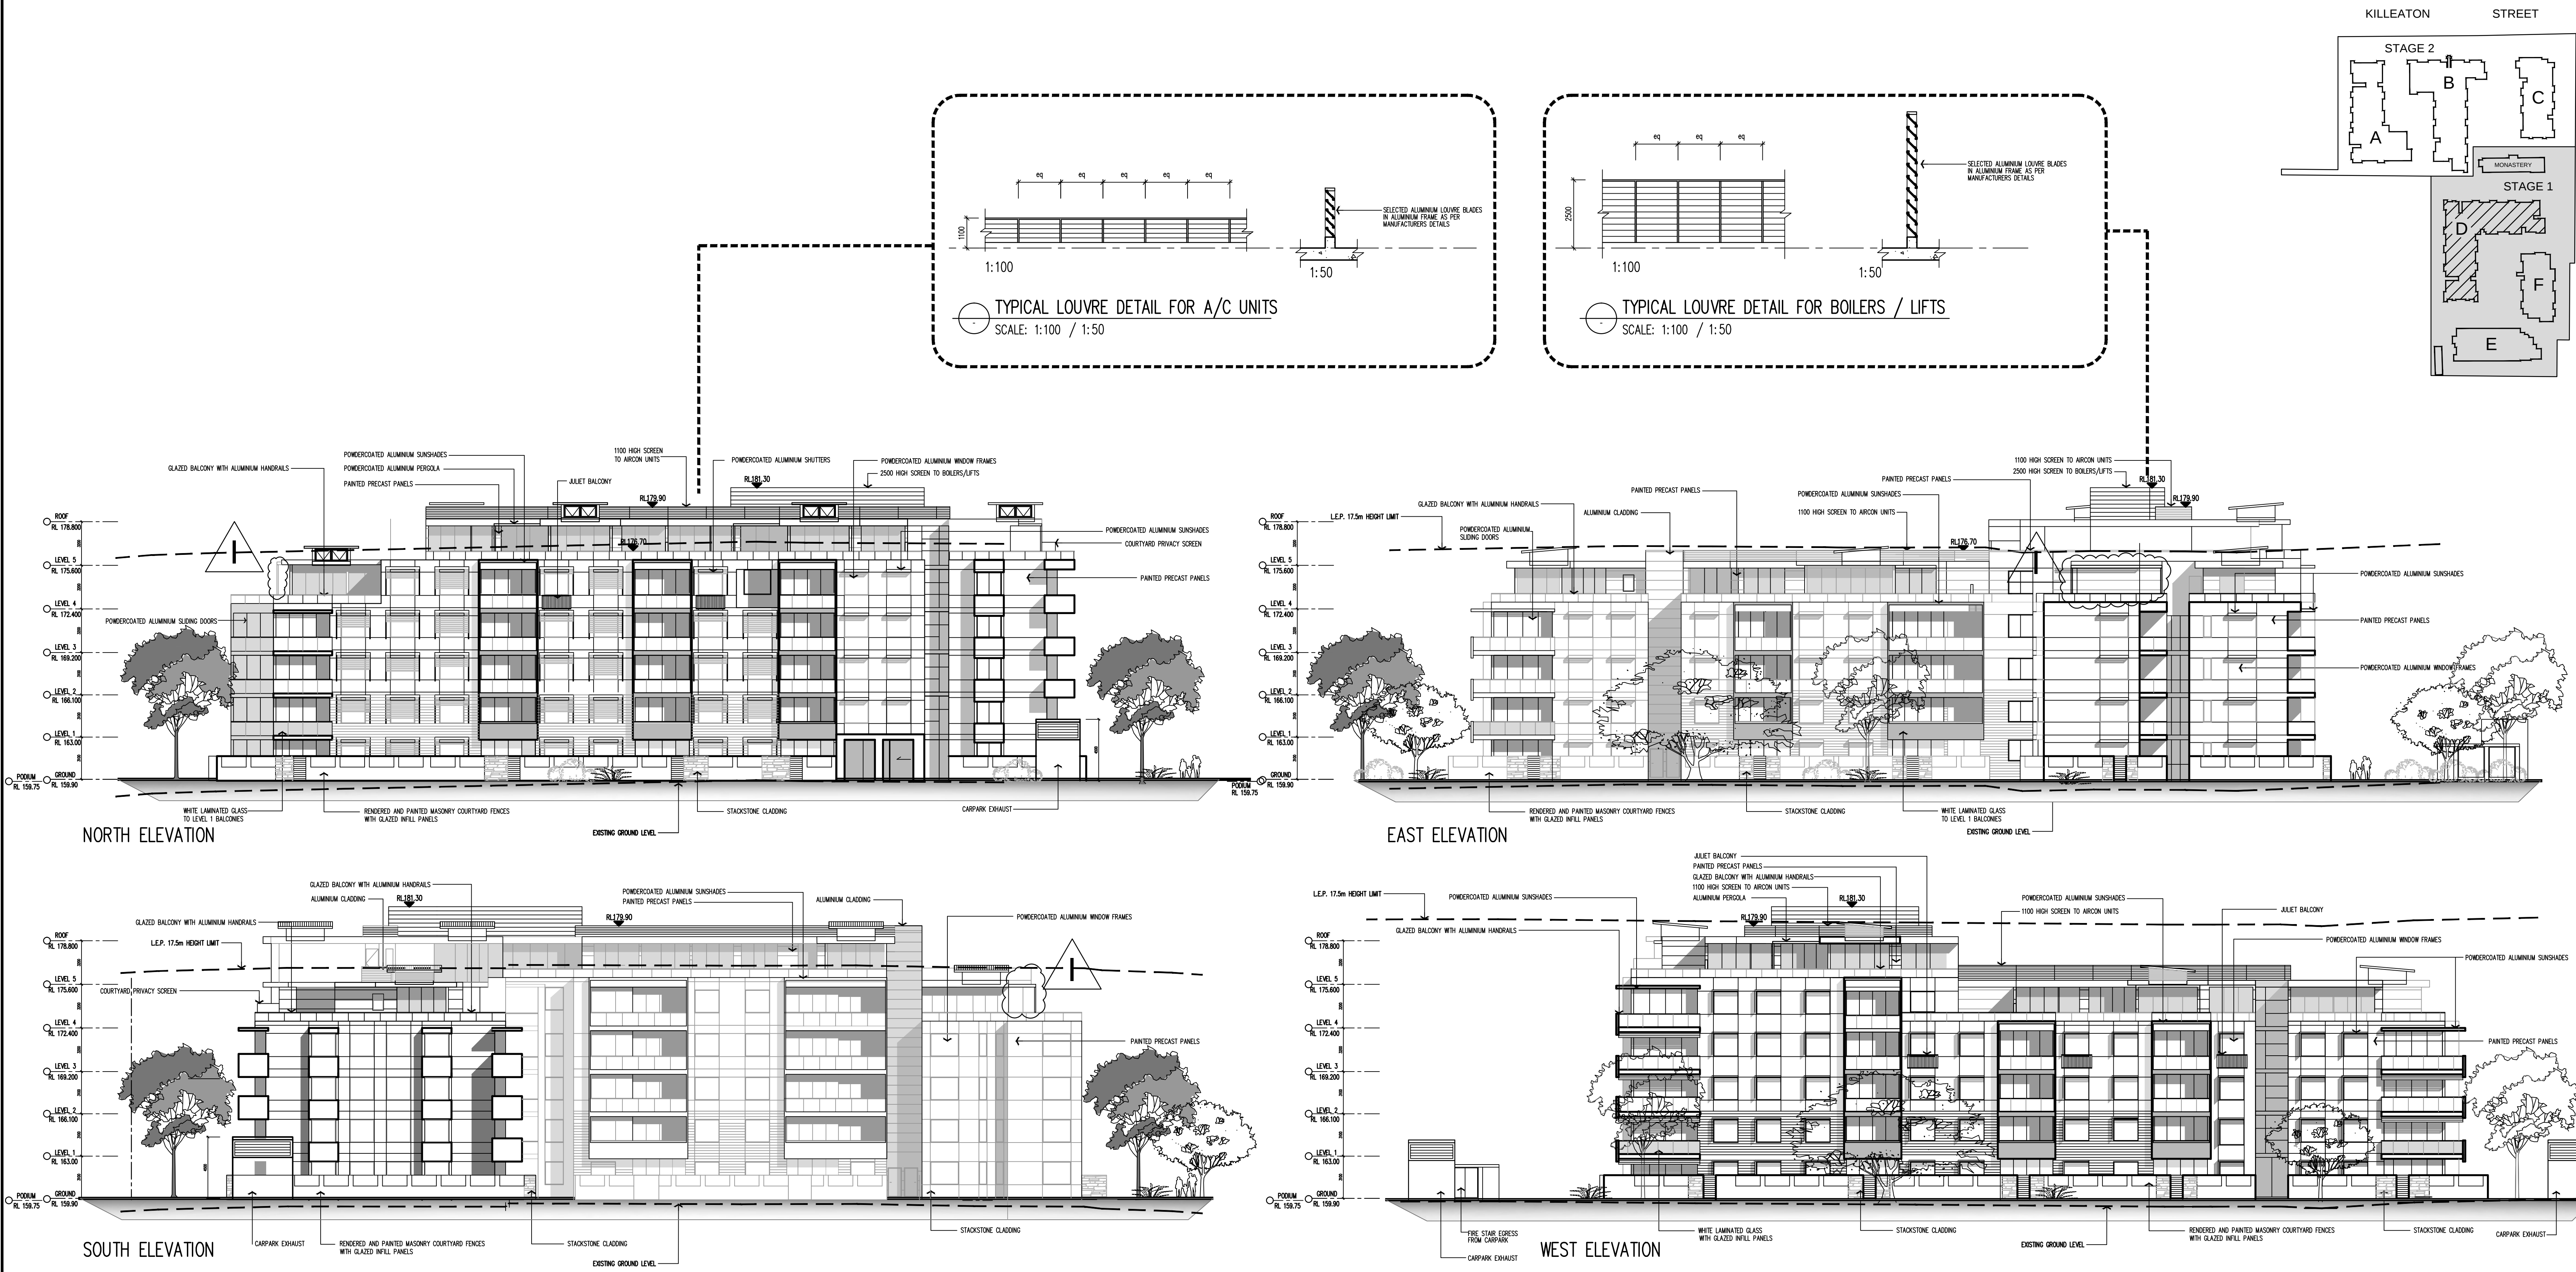

BLOCK D ELEVATIONS
SCALE 1:200

D 01.07.11			I 27.04.12			J 27.04.12		
DRAWINGS REVISED FOR PAC COMMENTS			PERGOLAS REDUCED IN SIZE AT COUNCIL REQUEST.			DO NOT SCALE		
C 03.12.11			KBA H 27.03.12			A/JH		
DRAWINGS REVISED FOR D.O.P. REQUIREMENTS			PERGOLAS ADDED OVER COURTYARDS			USE FIGURED DIMENSIONS AT ALL TIMES. IF IN DOUBT CHECK WITH MERITON APARTMENTS PTY. LTD. CONTRACTOR(S) TO CHECK AND VERIFY ALL LEVELS, DATINGS AND DIMENSIONS ON SITE AND SHALL REPORT ANY DISCREPANCIES OR OMISSIONS TO MERITON APARTMENTS PTY. LTD. PRIOR TO COMMENCEMENT OF WORK AND DURING THE CONSTRUCTION PHASE.		
B 12.08.11			KBA G 23.12.11			A/JH		
L.E.P. HEIGHT LIMIT AND EXISTING GROUND LINES ADDED.			ROOF SKYLIGHTS REINSTATED AT COUNCIL REQUEST			GENERAL NOTES: THIS DRAWING IS THE EXCLUSIVE PROPERTY OF MERITON APARTMENTS PTY. LTD. AND THE REPRODUCTION OF ANY PART WITHOUT THE PRIOR WRITTEN CONSENT OF MERITON APARTMENTS PTY. LTD. IS A VIOLATION OF APPLICABLE LAWS. IN NO EVENT SHALL MERITON APARTMENTS PTY. LTD. BE HELD LIABLE FOR SPECIAL, COLLATERAL, INCIDENTAL OR CONSEQUENTIAL LIABILITY IN CONNECTION WITH THE USE OF THIS DIGITAL DATA ONCE RELEASED FROM THE MERITON APARTMENTS PTY. LTD. OFFICES.		
A 09.07.10			A/JH F 11.11.11			A/JH		
ISSUE FOR DEVELOPMENT APPLICATION			DRAWINGS REVISED AS PER COUNCIL REQUIREMENTS			THIS DRAWING IS TO BE READ AND UNDERSTOOD IN CONJUNCTION WITH THE STRUCTURAL, MECHANICAL, ELECTRICAL AND / OR ANY OTHER CONSULTANTS DOCUMENTATION AS MAY BE APPLICABLE TO THE PROJECT PRIOR TO THE START OF ANY WORKS AND FOR ITS DURATION.		
			A/JH E 12.09.11			JW		
			DRAWINGS REVISED FOR SUBMISSION			20 10 0 10 20 30 40 50 70mm		
ISSUE	DATE	REVISION	BY	ISSUE	DATE	REVISION	BY	

Meriton
Apartments Pty. Ltd.

Level 11, 528 Kent Street, Sydney NSW 2000
Tel: (02) 9287 2988 Fax: (02) 9287 2777
Email: info@meriton.com.au Website: http://www.meriton.com.au

PROJECT:
PROPOSED RESIDENTIAL DEVELOPMENT
KILLEATON
132-138 KILLEATON STREET
ST.IVES, NSW 2075

DRAWING TITLE:
BLOCK D ELEVATIONS

PROJECT No: 749 & 750	DATE: 4/30/2012	DRAWING No: DA-43	REV: I
DRAWN BY: AH	SCALE: AS SHOWN		

CAD FILE:
S:\131-138-KILLEATON\ARCH\DA-CURRENT\DA-43 BLOCK D ELEVATIONS.DWG