



COPYRIGHT © VINCE MORGAN SURVEYORS  
NO PART OF THIS DRAWING MAY BE REPRODUCED, COMMUNICATED,  
STORED IN A RETRIEVAL SYSTEM OR TRANSMITTED IN ANY FORM,  
ELECTRONIC OR MECHANICAL, INCLUDING PHOTOCOPYING, RECORDING,  
EXCEPT AS PERMITTED BY THE COPYRIGHT ACT 1984.  
ANY REPRODUCED DOWNLOADED, ELECTRONIC STORAGE, DISPLAY,  
PRINT, COPY, REPRODUCTION, COMMUNICATION OF THIS DRAWING,  
DRAWING, CONTAIN NO ALTERATION OR ADDITION TO THE ORIGINAL.  
THIS NOTICE MUST NOT BE DELETED

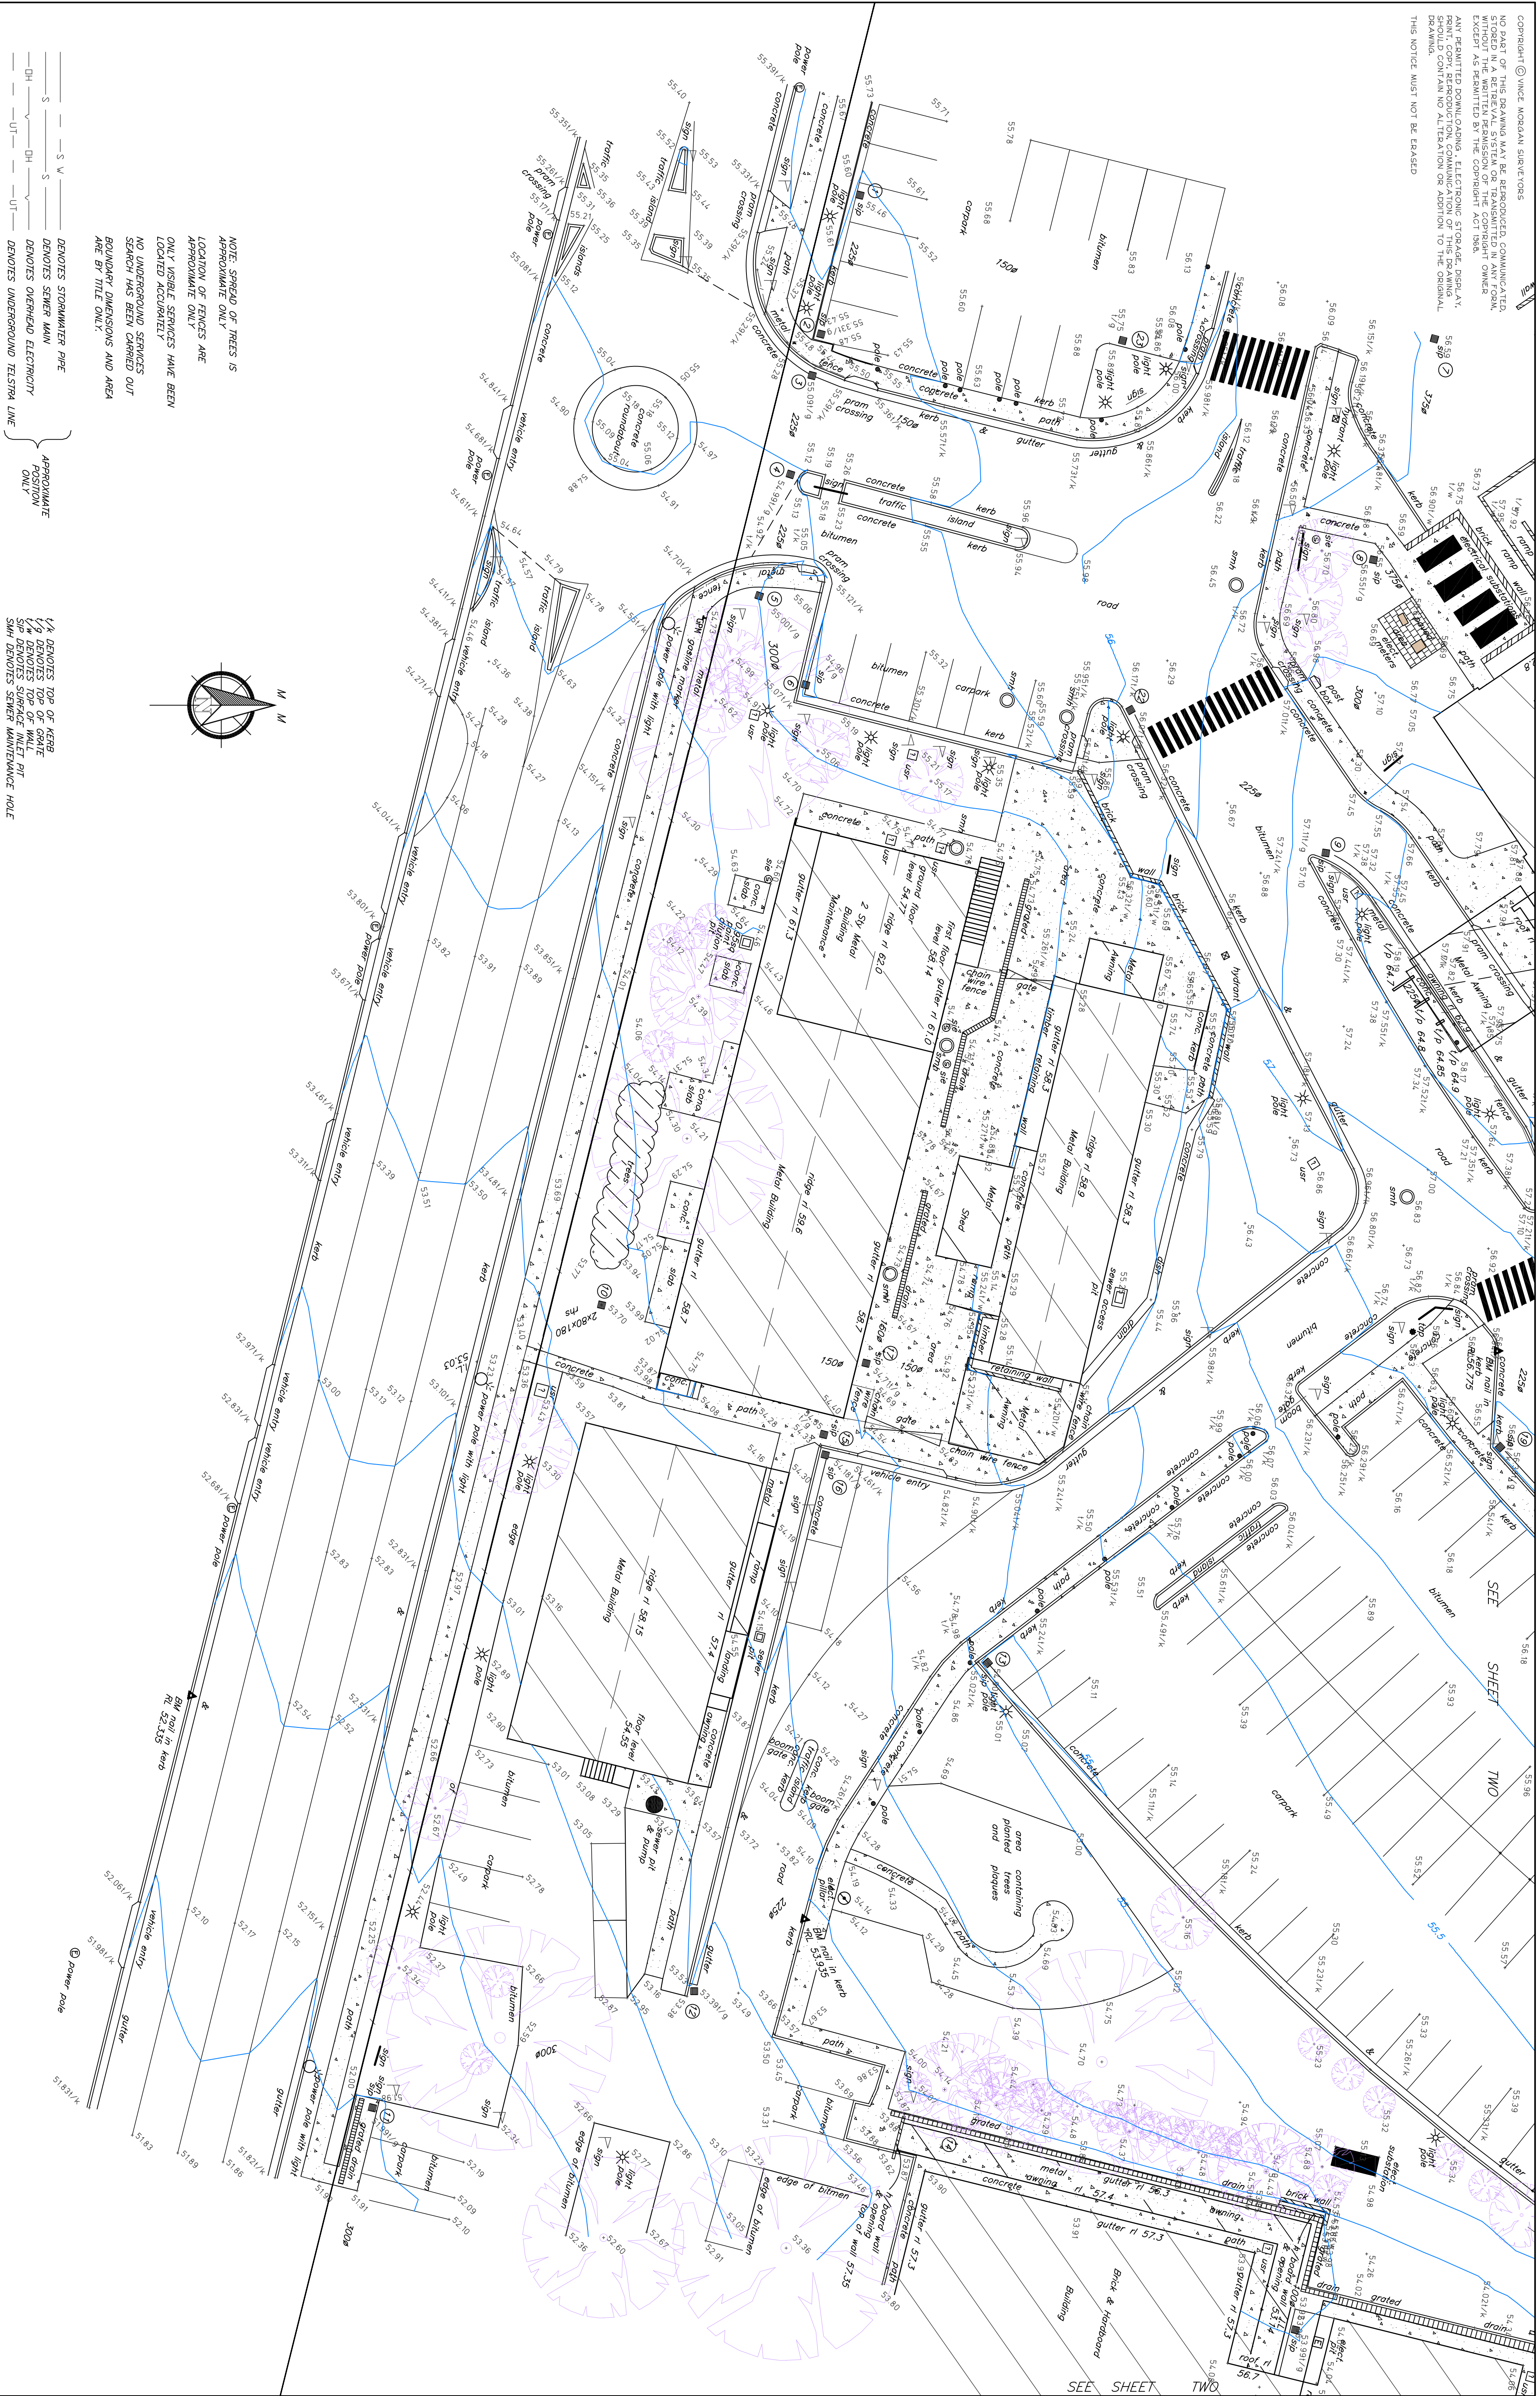

NOTE: SPREAD OF TREES IS  
APPROXIMATE ONLY  
LOCATION OF FENCES ARE  
APPROXIMATE ONLY  
ONLY VISIBLE SERVICES HAVE BEEN  
NO UNDERGROUND SERVICES  
LOCATED ACCURATELY  
BOUNDARY DIMENSIONS AND AREA  
ARE BY TITLE ONLY


1/4 DENOTES TOP OF KERB  
1/4 DENOTES TOP OF WALL  
1/4 DENOTES TOP OF GATE  
SMH DENOTES SINKER MAINTENANCE HOLE

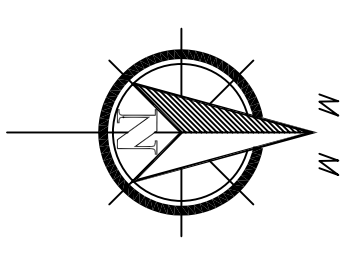

|                                             |  |                                            |  |
|---------------------------------------------|--|--------------------------------------------|--|
| VINCE MORGAN SURVEYORS PTY. LTD.            |  | PLAN NO. 16373T                            |  |
| P.O. BOX 227 PENRITH 2751 D.X. 8032 PENRITH |  | CONTOURS OVER PART OF NEPEAN HOSPITAL SITE |  |
| Ph. 02 4721 5293                            |  | SHEET 1 OF 4 SHEETS                        |  |
| Fax. 02 4731 2821                           |  |                                            |  |
| email mail@vmsurvey.com.au                  |  |                                            |  |
| ABNS2 065 060 808                           |  |                                            |  |
| DATE: 23.08.07                              |  |                                            |  |
| SCALE: 1:200                                |  |                                            |  |
| CLIENT: AURORA PROJECTS                     |  |                                            |  |
| ORIGIN: PM 13866                            |  |                                            |  |
| R.L. 52.744                                 |  |                                            |  |
| DRAWN:                                      |  |                                            |  |
| YOUR FILE NO.                               |  |                                            |  |
| AMENDMENT                                   |  |                                            |  |
| DATE                                        |  |                                            |  |
| No                                          |  |                                            |  |





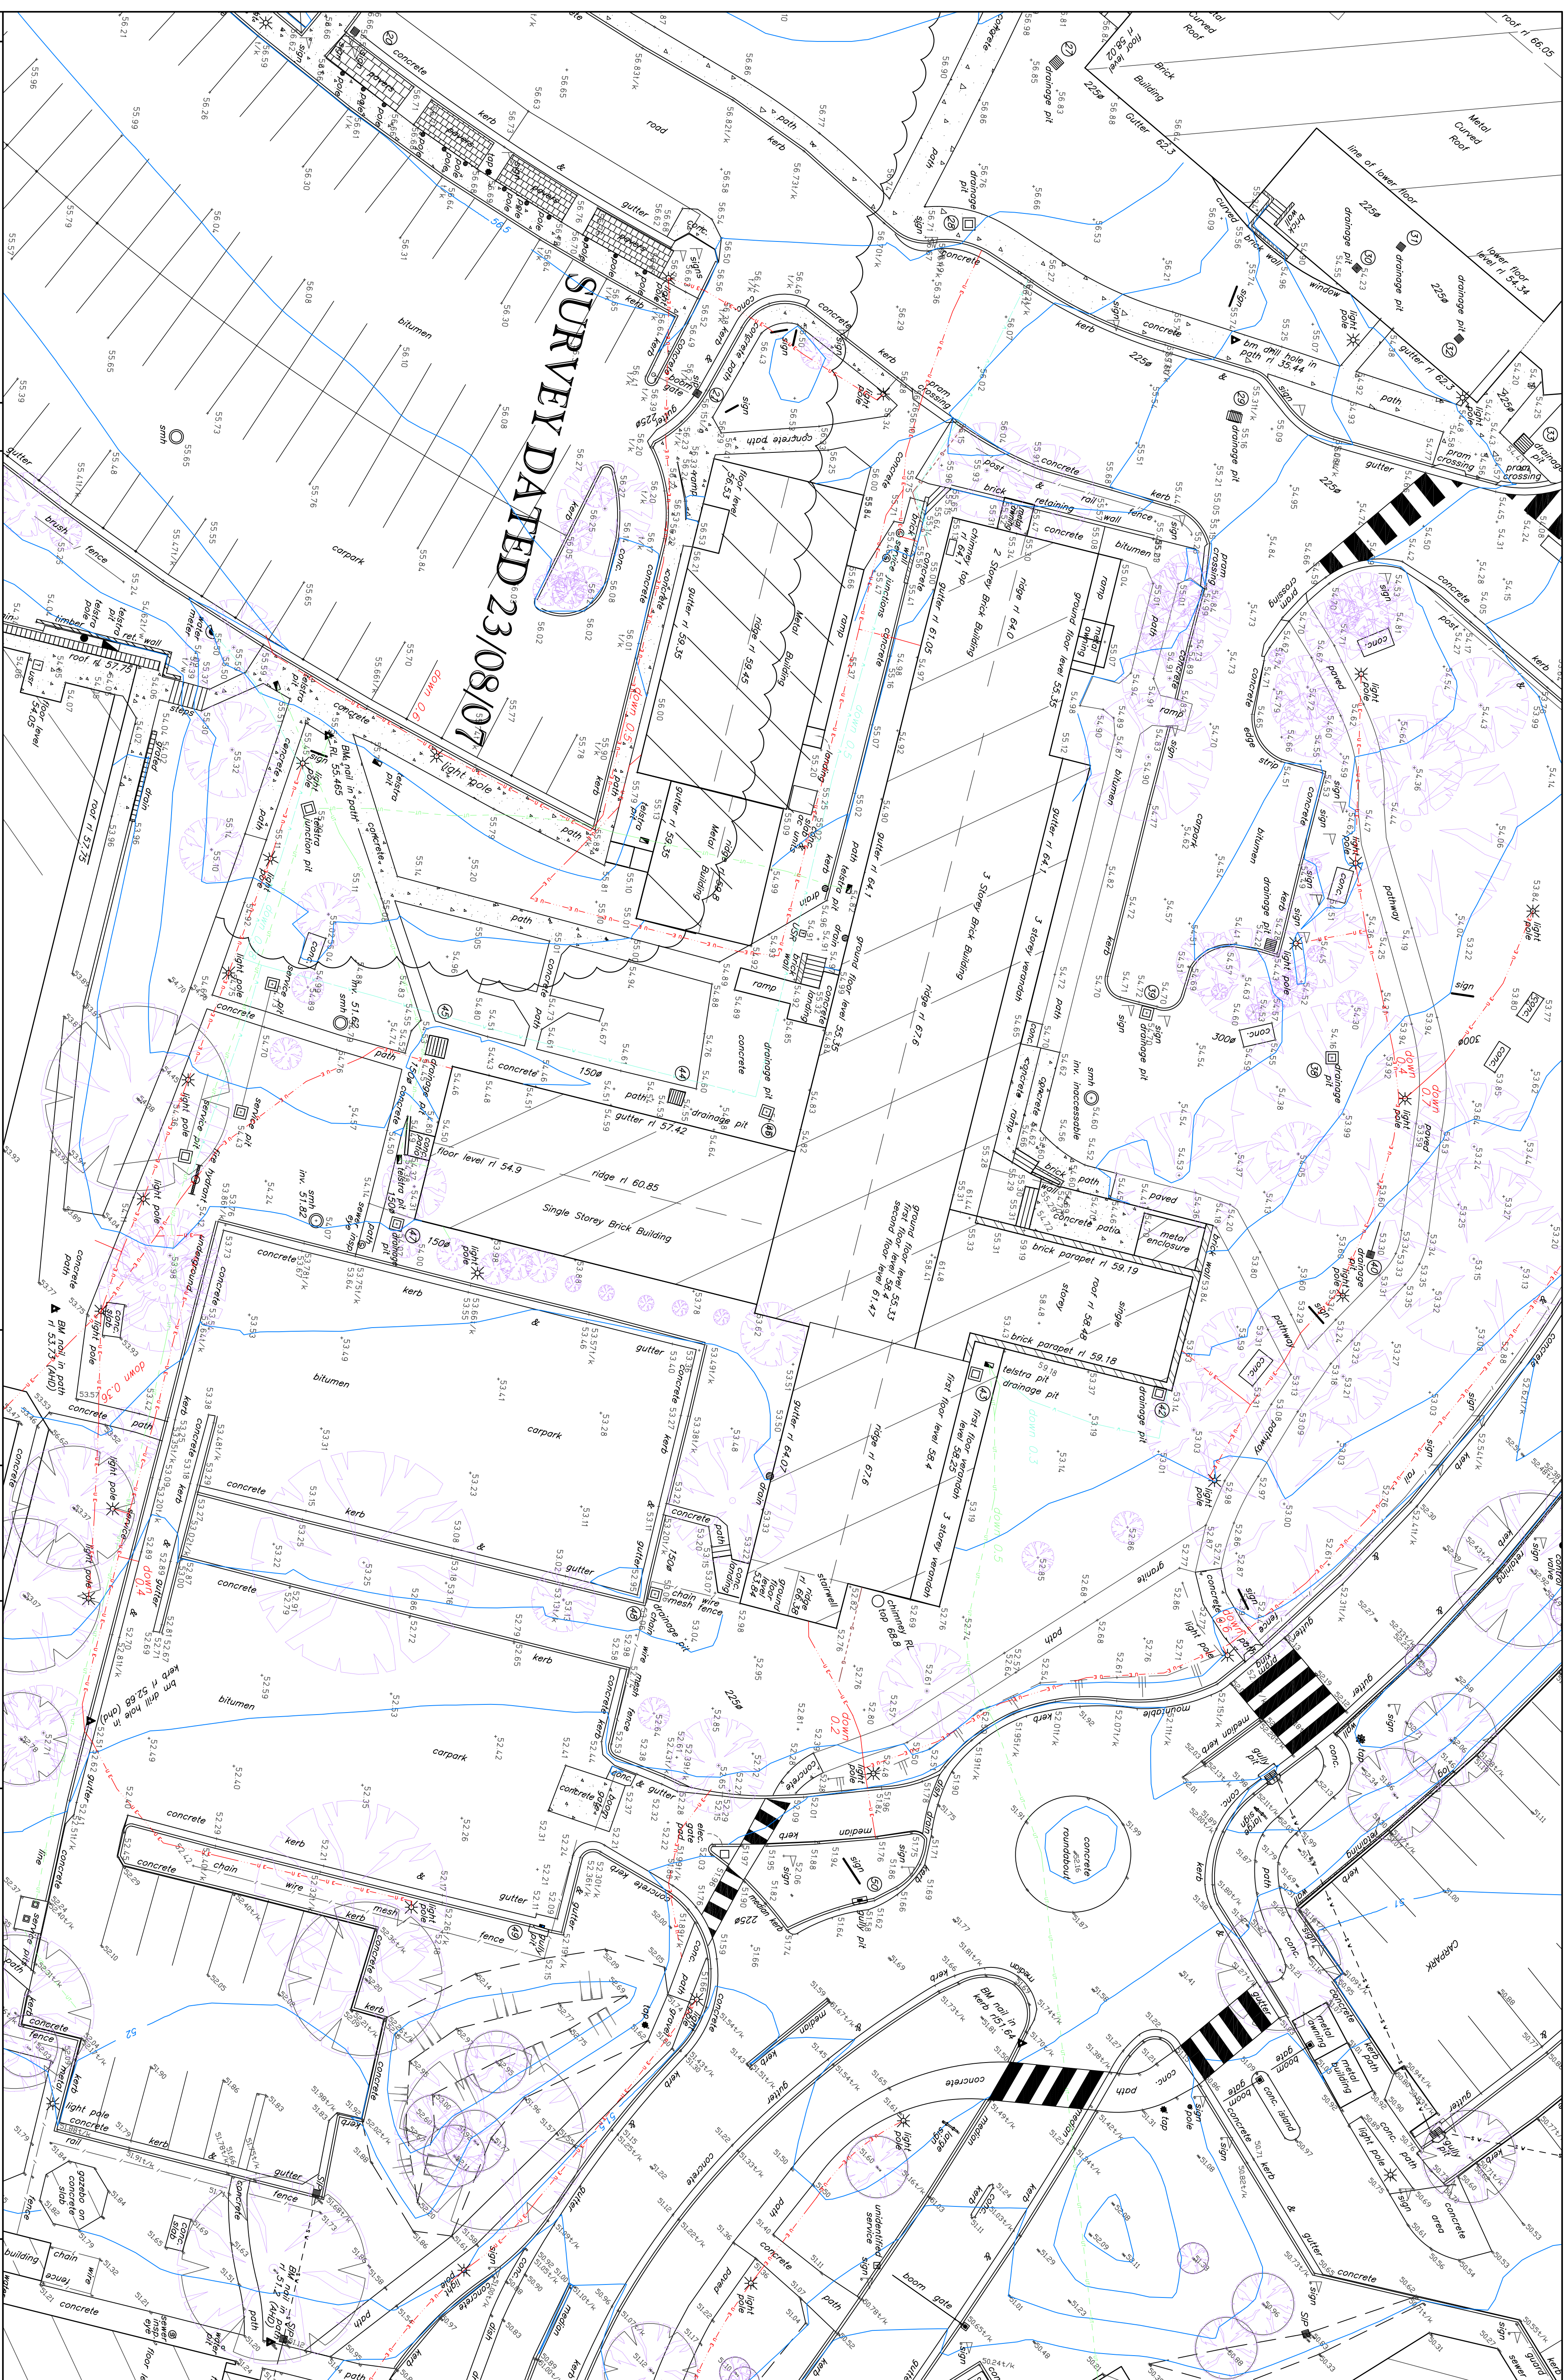

VINCE MORGAN SURVEYORS PTY. LTD.

P.O. BOX 227 PENRITH 2751 D.X. 8032 PENRITH

Ph. 02 4721 5293

Fax. 02 4731 2821

email mail @vmsurvey.com.au

A.B.N.52 065 060 808

|                                    |                    |
|------------------------------------|--------------------|
| DATUM: A.H.D.                      | DATE: 11.08.0      |
| ORIGIN:<br>PM 13586<br>R.L. 52.744 | SCALE 1:200<br>@A1 |
| DRAWN:                             | YOUR FILE No       |

CLIENT:  
AURORA PROJECTS

PLAN SHOWING DETAIL, I  
CONTOURS OVER PART  
NEPEAN HOSPITAL SITE


PLAN No.  
16373T

SHEET 4 OF 4 SHEETS

FILE:



COPYRIGHT © JAVICE MORGAN SIRETOSOS  
NO PART OF THIS DRAWING MAY BE REPRODUCED, COMMUNICATED,  
STORED IN A RETRIEVAL SYSTEM OR TRANSMITTED IN ANY FORM,  
WITHOUT THE WRITTEN PERMISSION OF THE COPYRIGHT OWNER.  
EXCEPT AS PERMITTED BY THE COPYRIGHT ACT 1968,  
ANY REPRODUCED, COMMUNICATED, ELECTRONIC STORAGE, DISPLAY,  
BENT, COPY, REPRODUCTION, COMMUNICATION OF THIS DRAWING  
MUST CONTAIN NO ALTERATION OR ADDITION TO THE ORIGINAL  
DRAWING.  
THIS NOTICE MUST NOT BE ERASED

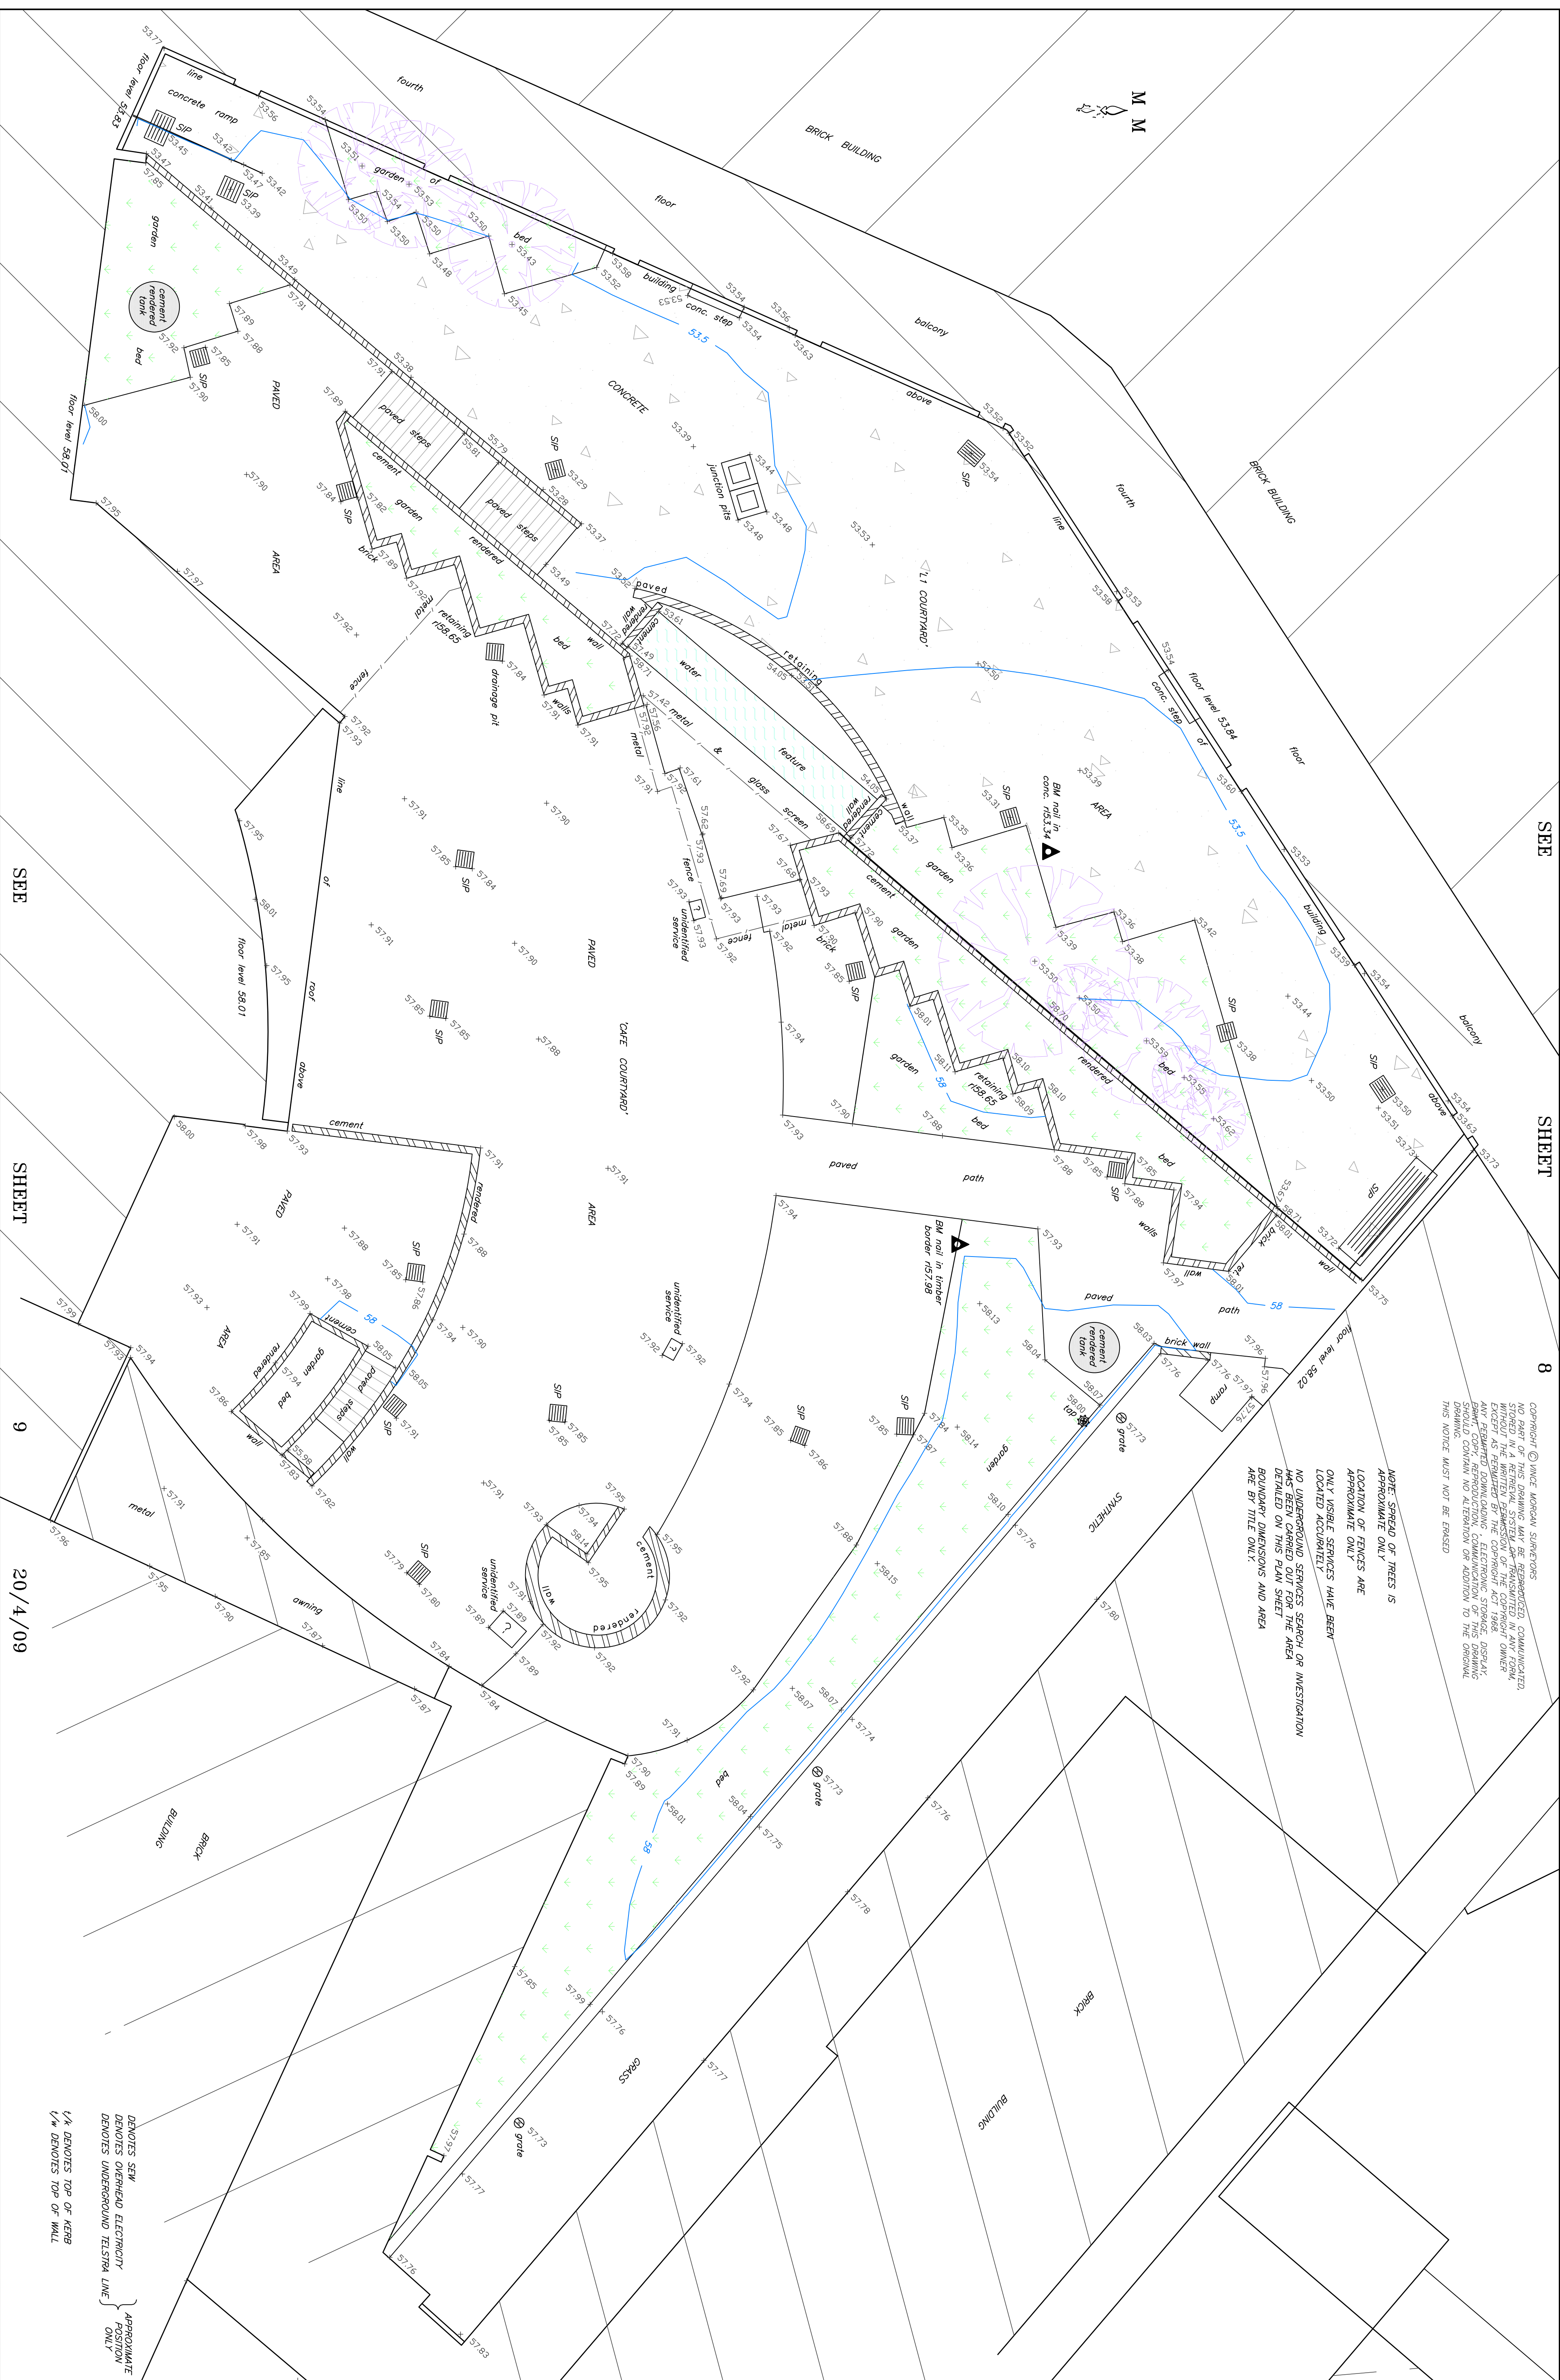

DENOTES SEW  
 DENOTES OVERHEAD ELECTRICITY  
 DENOTES UNDERGROUND TELSTRA LINE

} APPROXIMATE  
 POSITION  
 ONLY

1/K DENOTES TOP OF KERB  
 1/W DENOTES TOP OF WALL

VINCE MORGAN SURVEYORS PTY. LTD.


P.O. BOX 227 PENRITH 2751 D.X. 8032 PENRITH  
Ph. 02 4721 5293 Fax. 02 4731 2821

email mail@vmsurvey.com.au

|                                      |                 |
|--------------------------------------|-----------------|
| DATE: 20.4.09                        | CUSTOMER:       |
| SCALE 1:100<br>@M                    |                 |
| ORIGIN:<br>P.M. 13586<br>R.L. 32.744 | AURORA PROJECTS |
| DRAWN:                               | YOUR FILE NO.   |

PLAN SHOWING DETAIL, LEVELS &  
CONTOURS OVER PART OF  
NEPEAN HOSPITAL SITE  
LOT 1 D.P.1114090

PLAN No.  
16373T2  
SHEET 2 OF 9 SHEETS

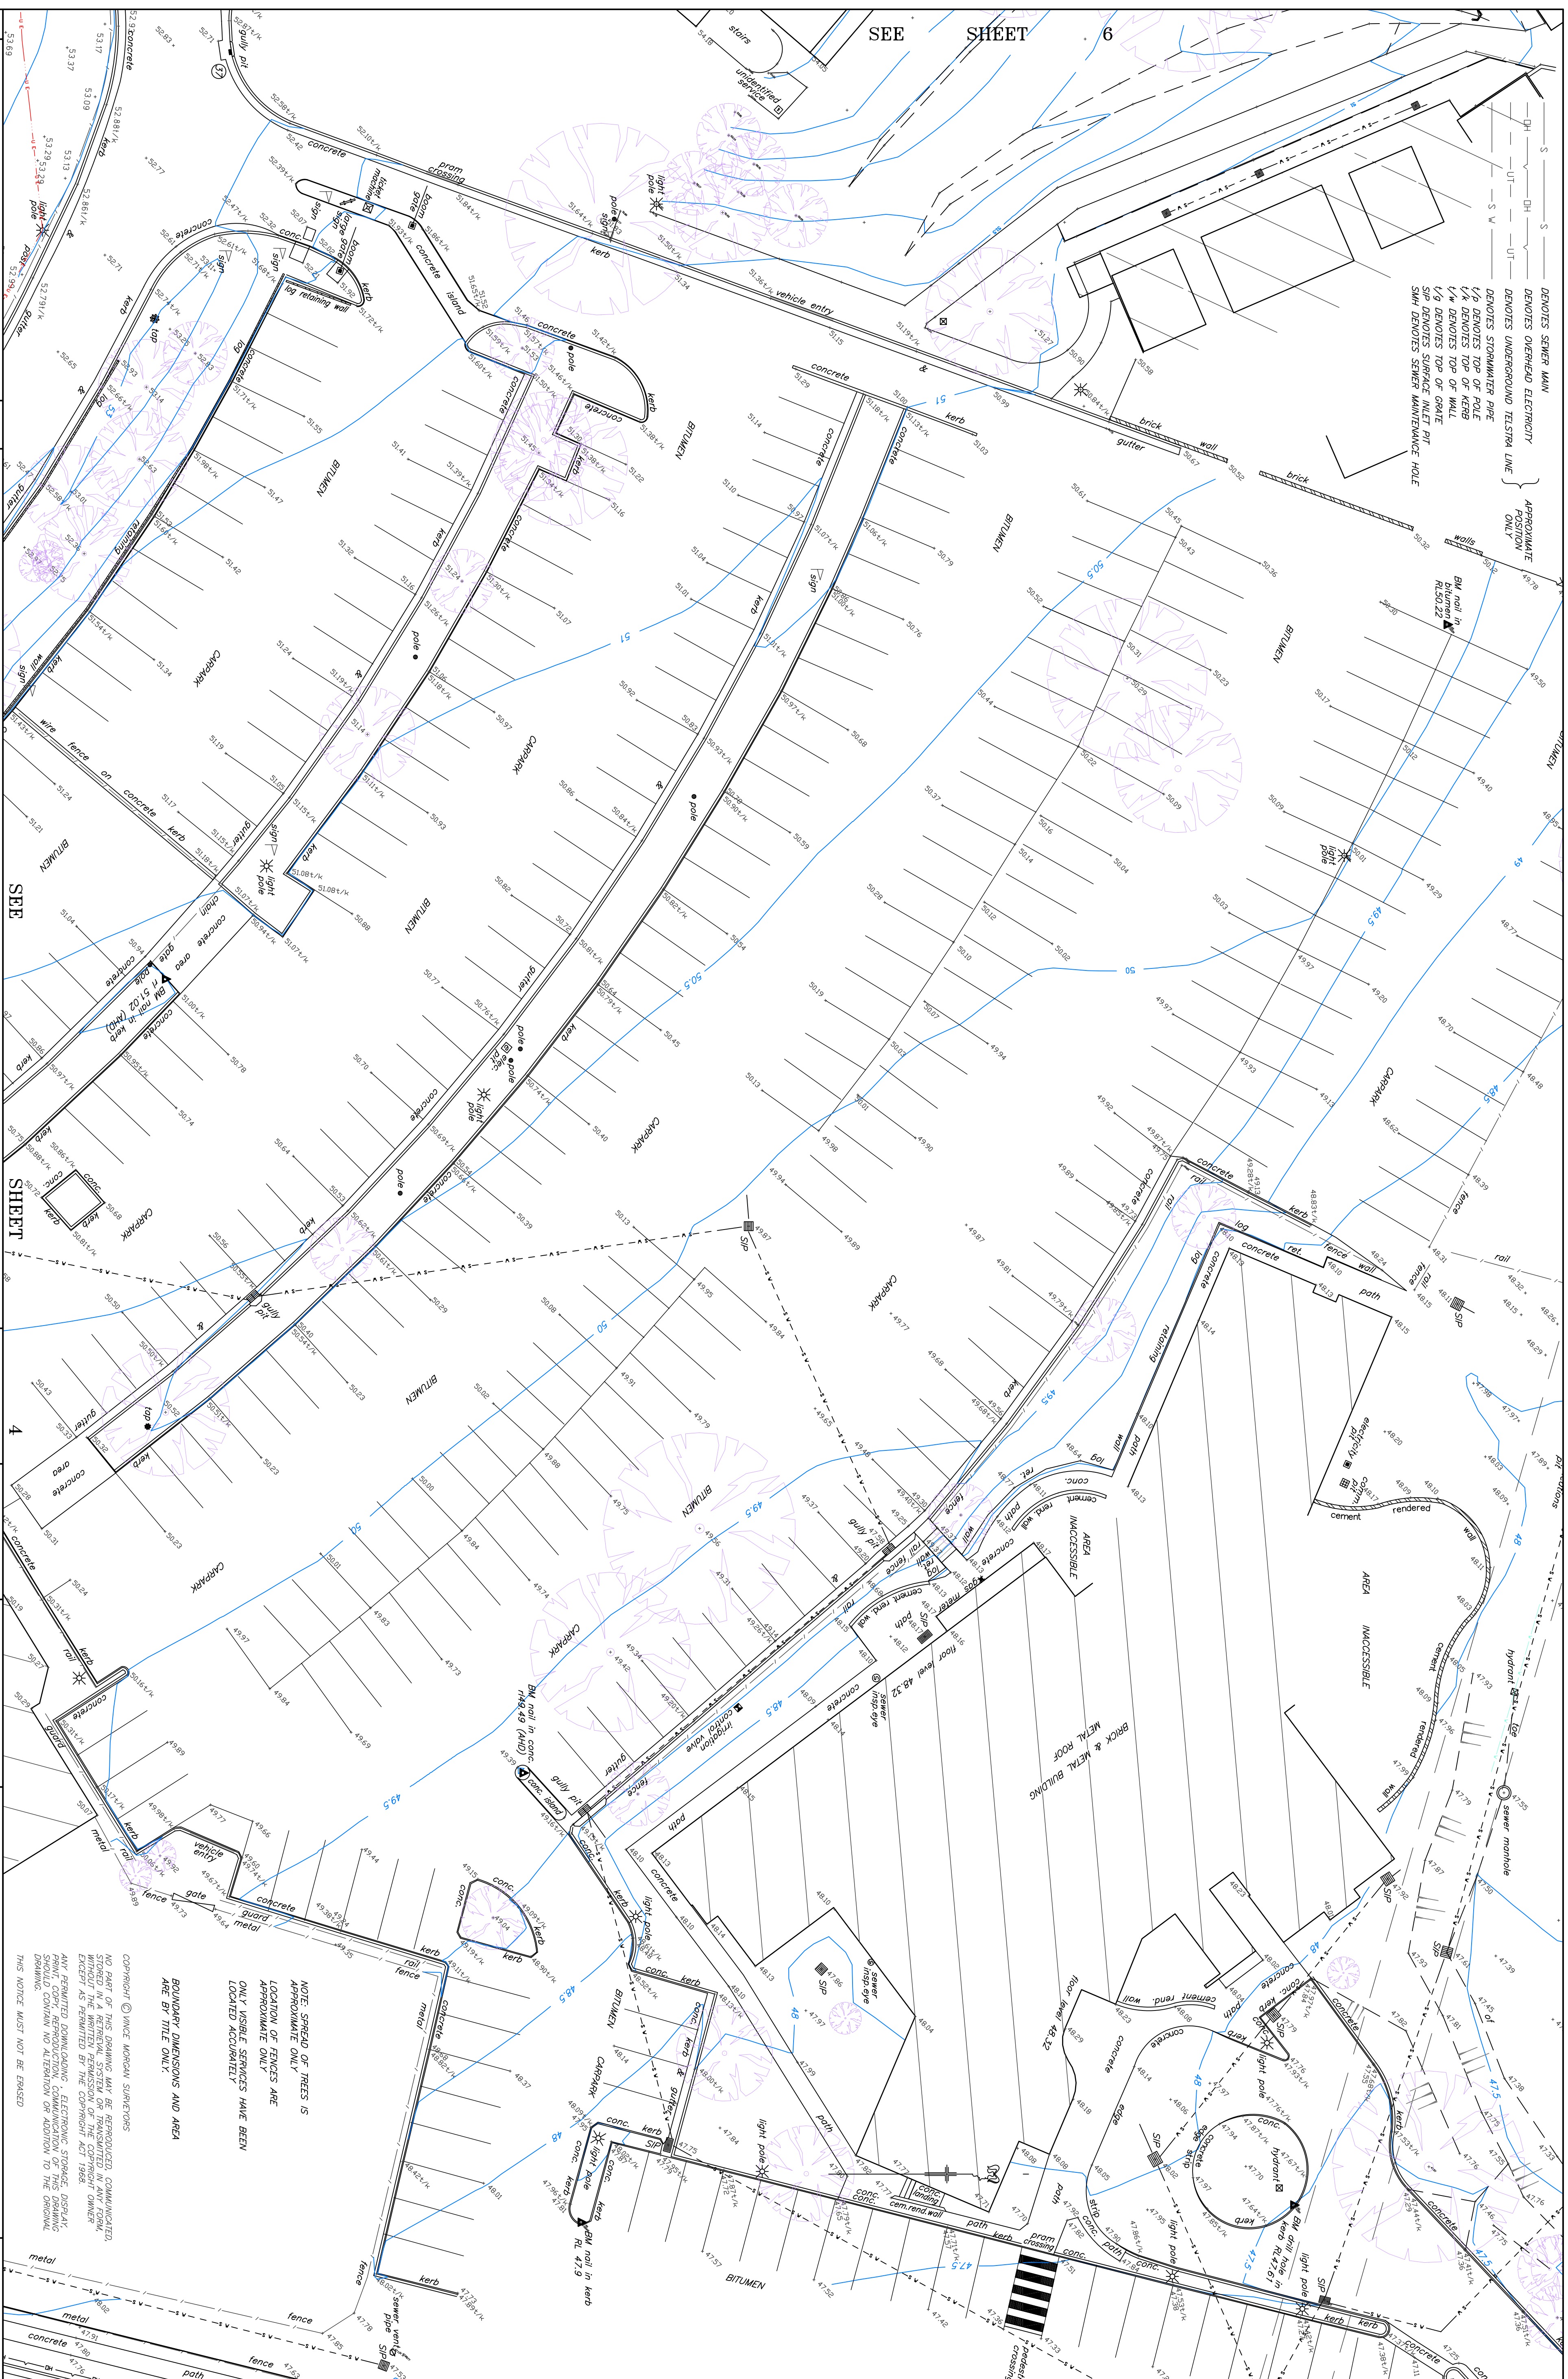[illegible]