


VINCe MORGAN SURVEYORS PTY. LTD.		PLAN SHOWING DETAIL, LEVELS & CONTOURS OVER PART OF NEPEAN HOSPITAL SITE LOT 1 D.P.1114090	
P.O. BOX 227 PENRITH 2751 D.X. 8032 PENRITH		AURORA PROJECTS	
Ph. 02 4721 5293		LOT 1 D.P.1114090	
Fax. 02 4731 2821		SHEET 4 OF 9 SHEETS	
email mail @vmsurvey.com.au			
ABNS2 065 060 808			
DATE: 20.4.09			
SCALE: 1:200			
ORIGIN: PM 13586			
R.L. 52.744			
DRAWN:			
YOUR FILE NO.			
DATE: 20.4.09			
AMENDMENT			
NO			
UNDERGROUND SERVICES INFORMATION ADDED			
A			
20.4.09			
DATE			

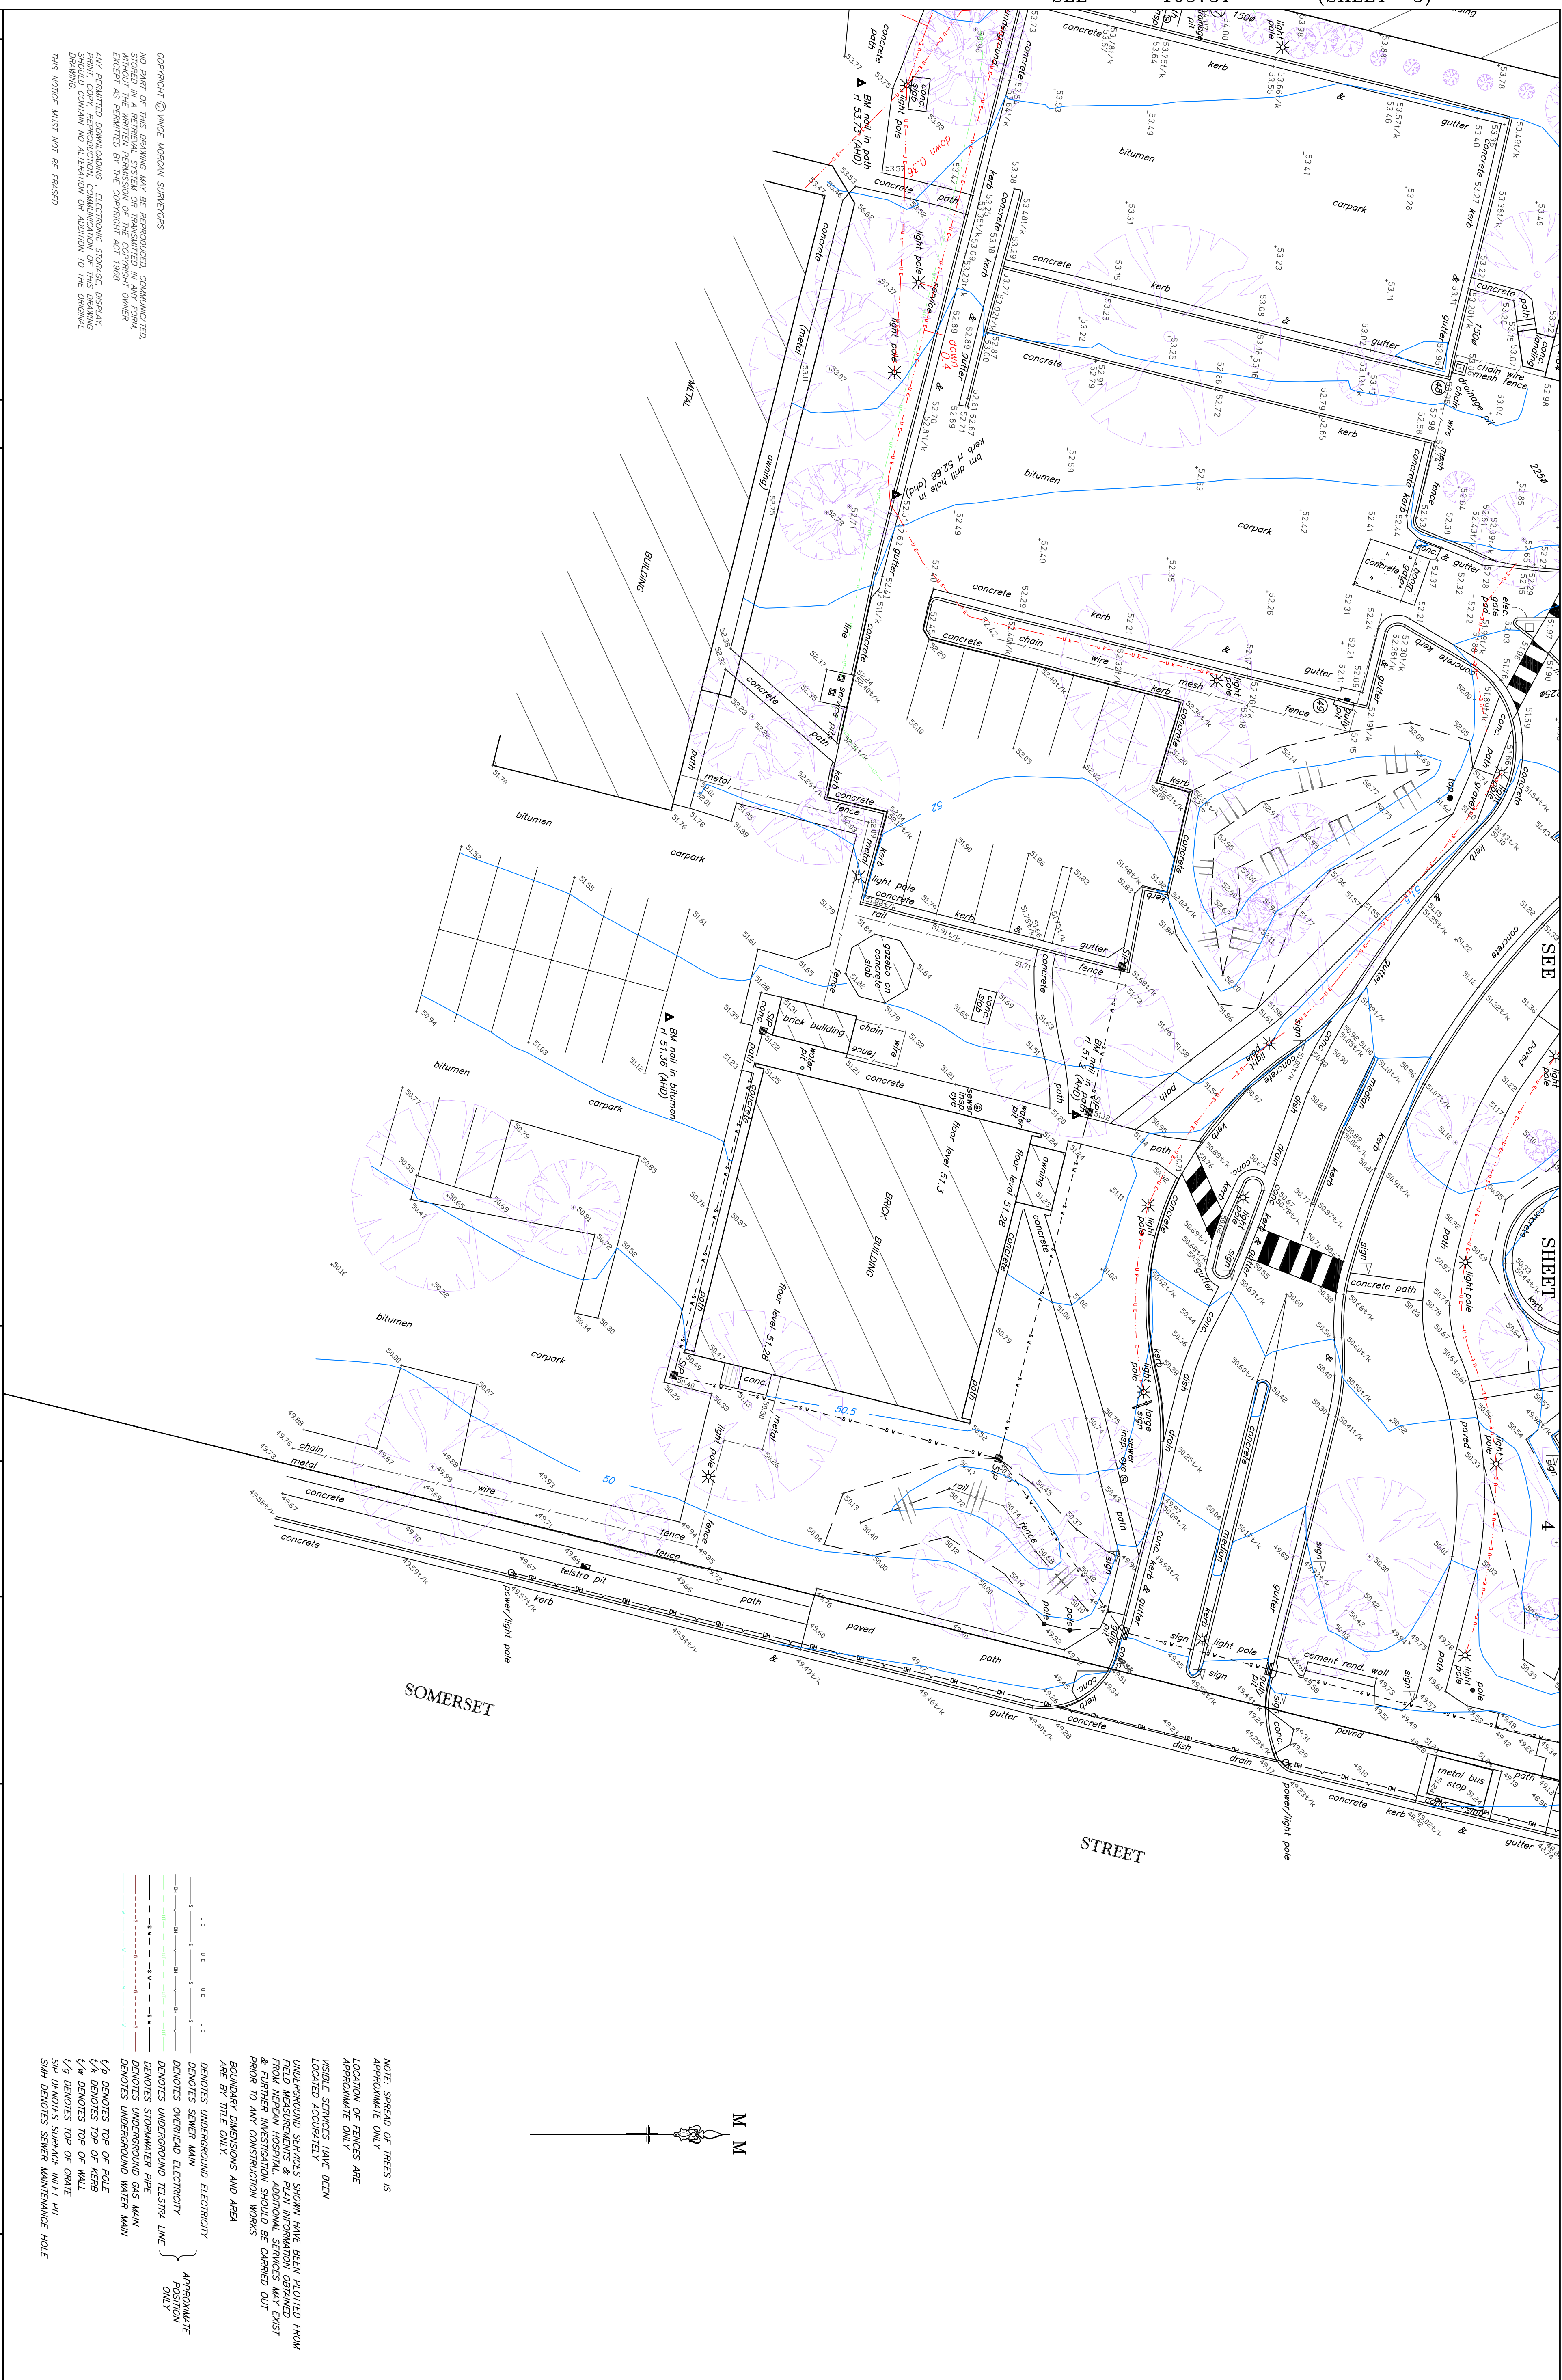

COPYRIGHT © VINCE MORGAN SURFERS
NO PART OF THIS DRAWING MAY BE REPRODUCED, COMMUNICATED
STORED IN A RETRIEVAL SYSTEM OR TRANSMITTED IN ANY FORM,
WITHOUT THE WRITTEN PERMISSION OF THE COPYRIGHT OWNER
EXCEPT AS PERMITTED BY THE COPYRIGHT ACT 1968.
ANY REPRODUCED, DOWNLOADED, ELECTRONIC STORAGE, DISPLAY,
PRINT, COPY, REPRODUCTION, COMMUNICATION OF THIS DRAWING
SHOULD CONTAIN NO ALTERATION OR ADDITION TO THE ORIGINAL
DRAWING.
THIS NOTICE MUST NOT BE ERASED

NOTE: SPREAD OF TREES IS APPROXIMATE ONLY

LOCATION OF FENCES ARE APPROXIMATE ONLY

VARIABLE SERVICES HAVE BEEN LOCATED ACCURATELY

UNDERGROUND SERVICES SHOWN HAVE BEEN PLOTTED FROM FIELD MEASUREMENTS & PLAIN INFORMATION OBTAINED FROM NEIGHBORHOOD, ADDITIONAL SERVICES MAY EXIST PRIOR TO ANY CONSTRUCTION WORKS

BEYOND DIMENSIONS AND AREA ARE BY TITLE ONLY

DEPOTES UNDERGROUND ELECTRICITY

DEPOTES WATER MAIN

DEPOTES UNDERGROUND ELECTRICITY

DEPOTES UNDERGROUND TELEPHONE LINE

DEPOTES UNDERGROUND GAS

DEPOTES UNDERGROUND WATER MAIN

1/8" DENOTES TOP OF POLE

1/4" DENOTES TOP OF REEB


1/2" DENOTES TOP OF WALL

3/4" DENOTES SURFACE INLET PIPE

APPROXIMATE LOCATION ONLY

FILE:

[illegible]

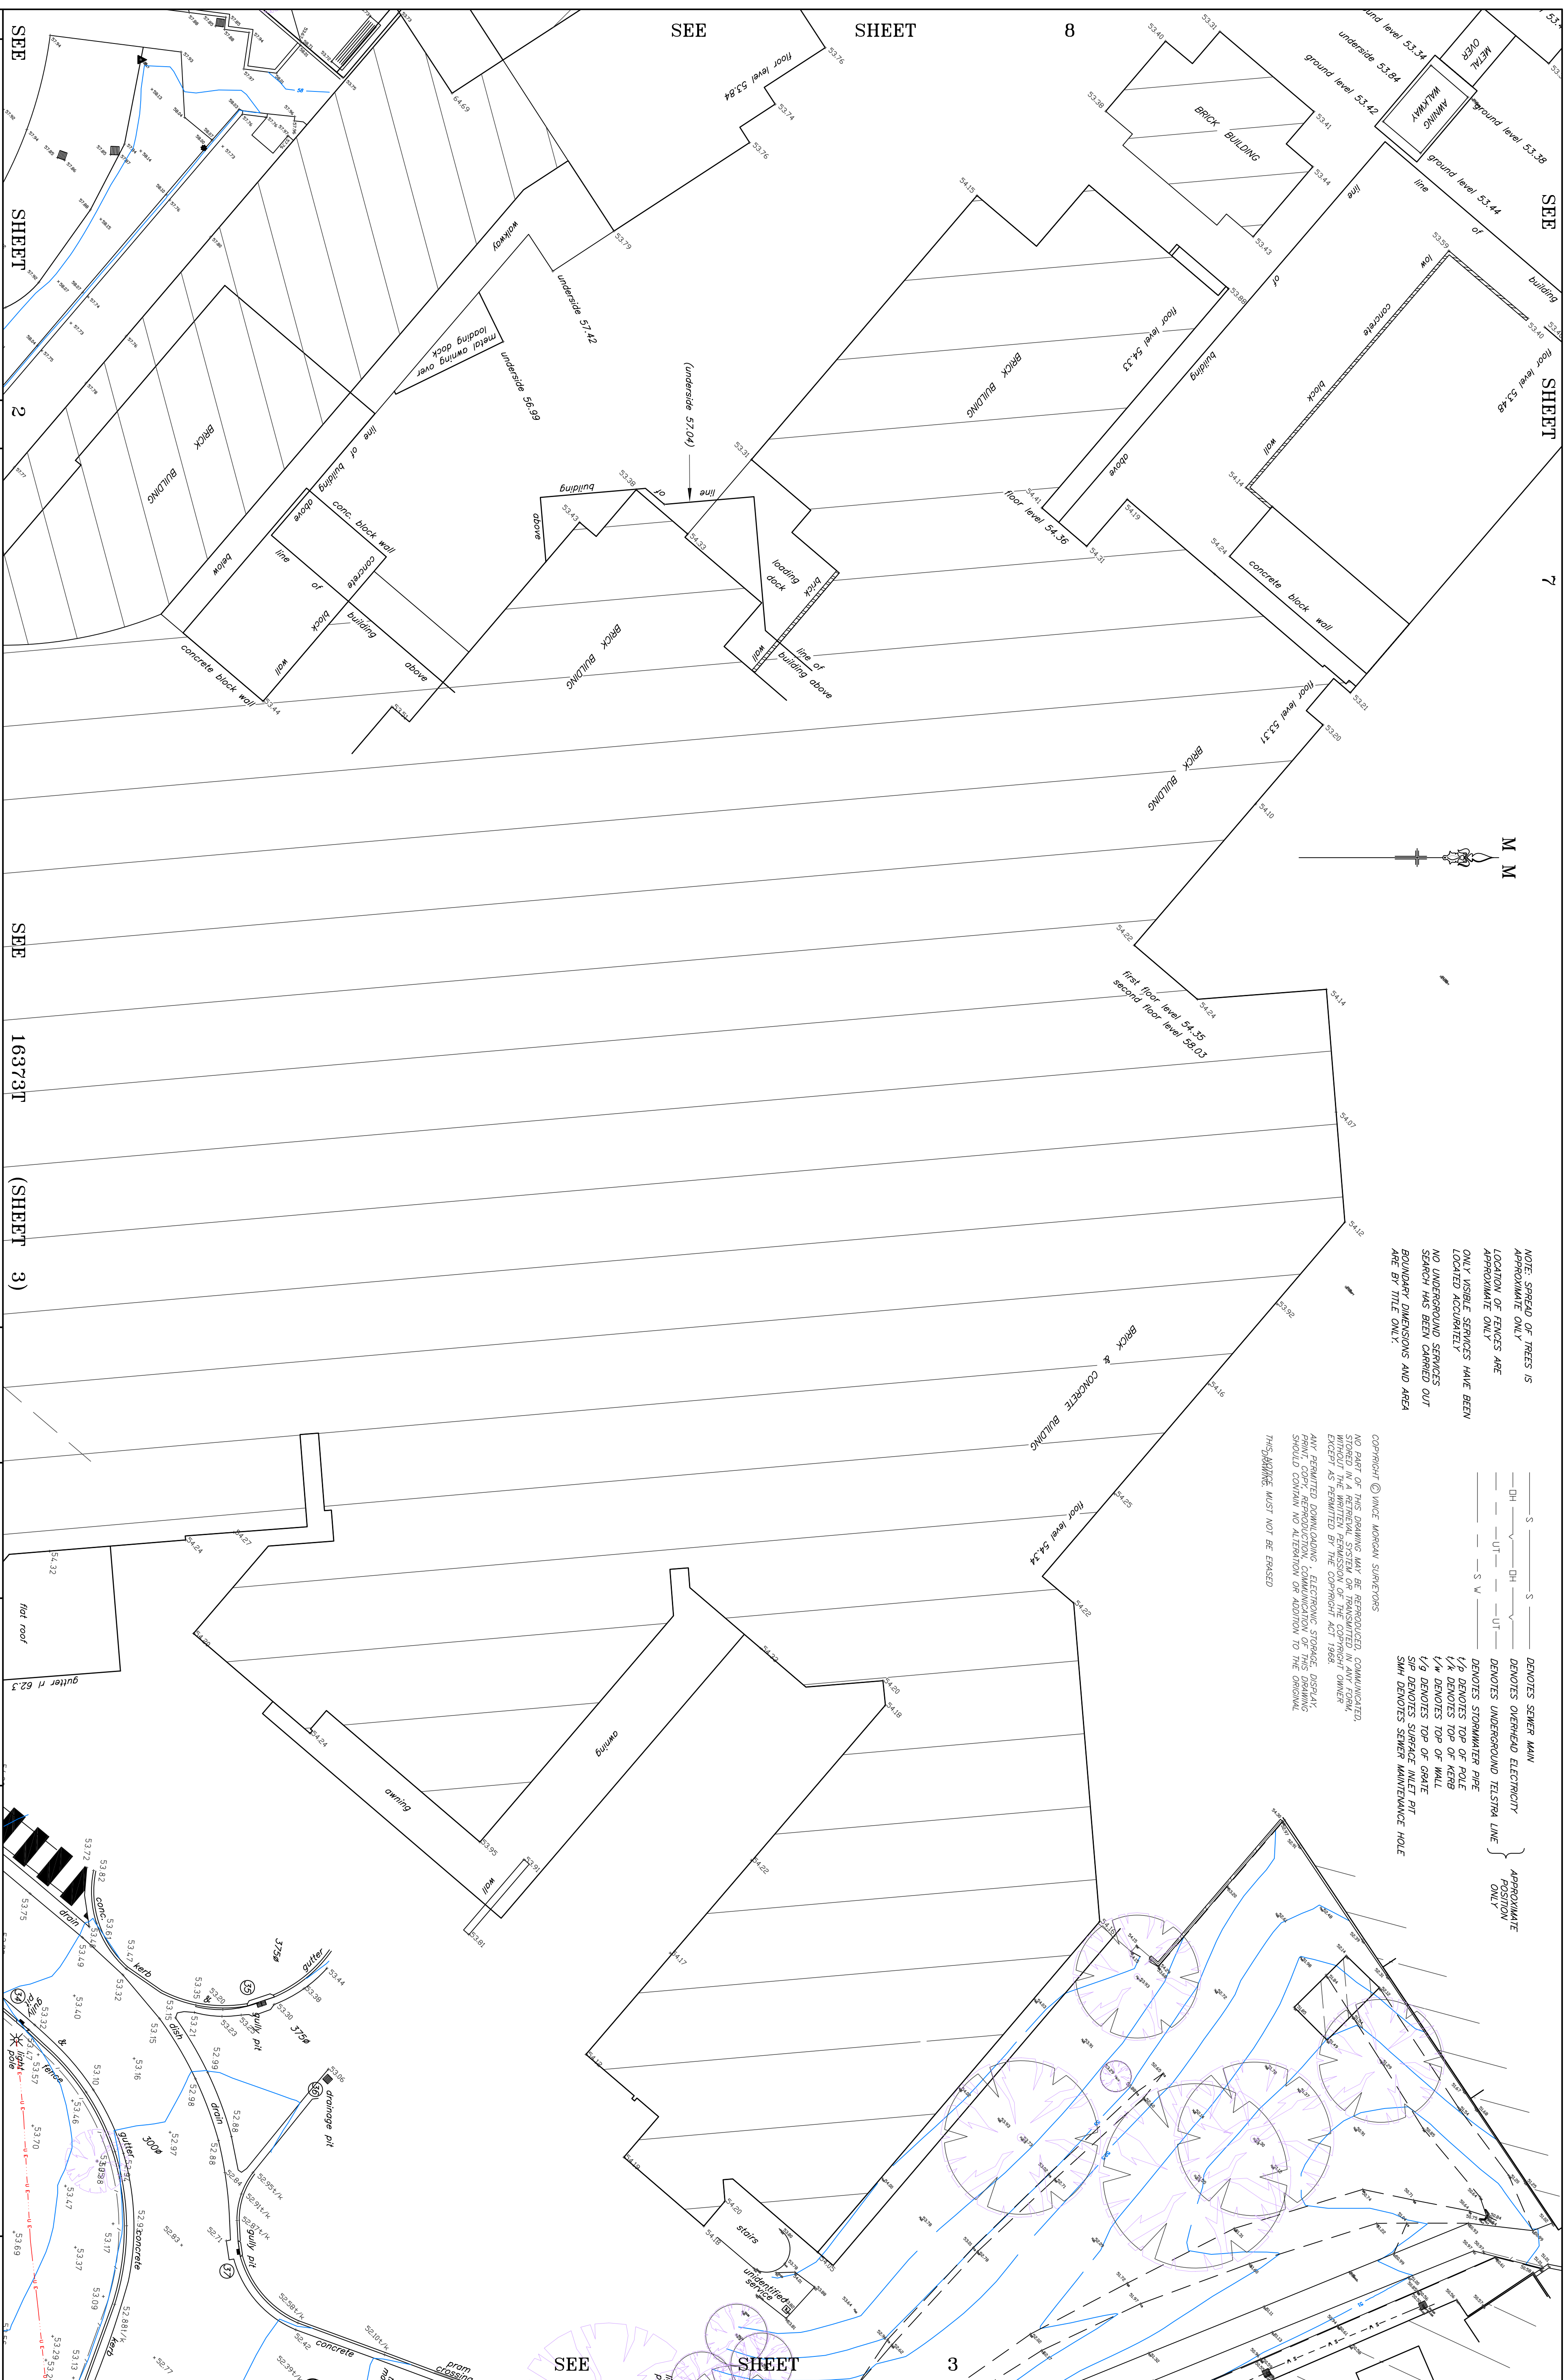

VINCE MORGAN SURVEYORS PTY. LTD.

P.O. BOX 227 PENRITH 2751 D.X. 8032 PENRITH
Ph. 02 4721 5293 Fax. 02 4731 2821

Fax. 02 4731 2821

email mail@vmsurvey.com.au

A.B.N.52 065 060 808
vey.com.au

DATUM: A.H.D.
ORIGIN: PM 13586 R.L. 52.74
DRAWN:

DATE: 20.4.09
SCALE 1:200
@A1
YOUR FILE No

CLIENT:
AURORA PROJECTS

PLAN SHOWING DETAIL, I
CONTOURS OVER PART
NEPEAN HOSPITAL SITE
LOT 1 D.P.1114090

PLAN No. 16373T2

SHEET 6 OF 9 SHEETS

1/P DENOTES TOP OF POLE
1/K DENOTES TOP OF KERB
1/W DENOTES TOP OF WALL
1/G DENOTES TOP OF GRATE
SIP DENOTES SURFACE INLET PIT
SMH DENOTES SEWER MAINTENANCE HOLE

NOTE: SPREAD OF TREES IS
APPROXIMATE ONLY
LOCATION OF FENCES ARE
APPROXIMATE ONLY
ONLY VISIBLE SERVICES HAVE BEEN
LOCATED ACCURATELY
NO UNDERGROUND SERVICES
SEARCH HAS BEEN CARRIED OUT
BOUNDARY DIMENSIONS AND AREA
ARE BY TITLE ONLY.

COPYRIGHT © VINCE MORROW, SUPERATORS

NO PART OF THIS DRAWING MAY BE REPRODUCED, COMMUNICATED, STORED IN A RETRIEVAL SYSTEM OR TRANSMITTED IN ANY FORM, WITHOUT THE WRITTEN PERMISSION OF THE COPYRIGHT OWNER EXCEPT AS PERMITTED BY THE COPYRIGHT ACT 1968.

ANY PERMITTED DOWNLOADING, ELECTRONIC STORAGE, DISPLAY, PRINT, COPY, REPRODUCTION, COMMUNICATION OF THIS DRAWING SHOULD CONTAIN NO ALTERATION OR ADDITION TO THE ORIGINAL DRAWING.

THIS NOTICE MUST NOT BE ERASED

[illegible]

COPYRIGHT © VINCE MORGAN SURVEYORS
NO PART OF THIS DRAWING MAY BE REPRODUCED, COMMUNICATED, OR USED IN ANY MANNER WITHOUT THE WRITTEN PERMISSION OF THE COPYRIGHT OWNER.
EXCEPT AS PERMITTED BY THE COPYRIGHT ACT 1968.
ANY PERMITTED DOWNLOADING, ELECTRONIC STORAGE, DISPLAY, OR REPRODUCTION OF THIS DRAWING FOR ANY PURPOSES OTHER THAN THE ORIGINAL DRAWING, SHOULD CONTAIN NO ALTERATION OR ADDITION TO THE ORIGINAL DRAWING.
THIS NOTICE MUST NOT BE ERASED


NOTE: SPEED OF TREES IS APPROXIMATE ONLY
LOCATION OF FENCES ARE APPROXIMATE ONLY
ONLY USABLE SERVICES HAVE BEEN LOCATED ACCURATELY
NO UNDERGROUND SERVICES SEARCH OR INVESTIGATION HAS BEEN CARRIED OUT FOR THE AREA
BOUNDARY DIMENSIONS AND AREA ARE BY TITLE ONLY.

DENOTES UNDERGROUND WATER MAIN
S S DENOTES SEWER MAIN
—DH—DH—DH DENOTES OVERHEAD ELECTRICITY
—UT—UT—UT DENOTES UNDERGROUND TELEPHONE LINE
S V DENOTES STORMWATER PIPE
1/P DENOTES TOP OF POLE
1/P DENOTES TOP OF POLE
1/P DENOTES TOP OF POLE
SIP DENOTES SURFACE INLET PIT
SMH DENOTES SEWER MAINTENANCE HOLE


(B) EASEMENT FOR WATER SUPPLY 4.527 WIDE VIDE D.P.229556

BM nail in kerb
RL 48.07


M M

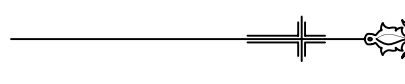

SEE 16373 T2 SHEET 6

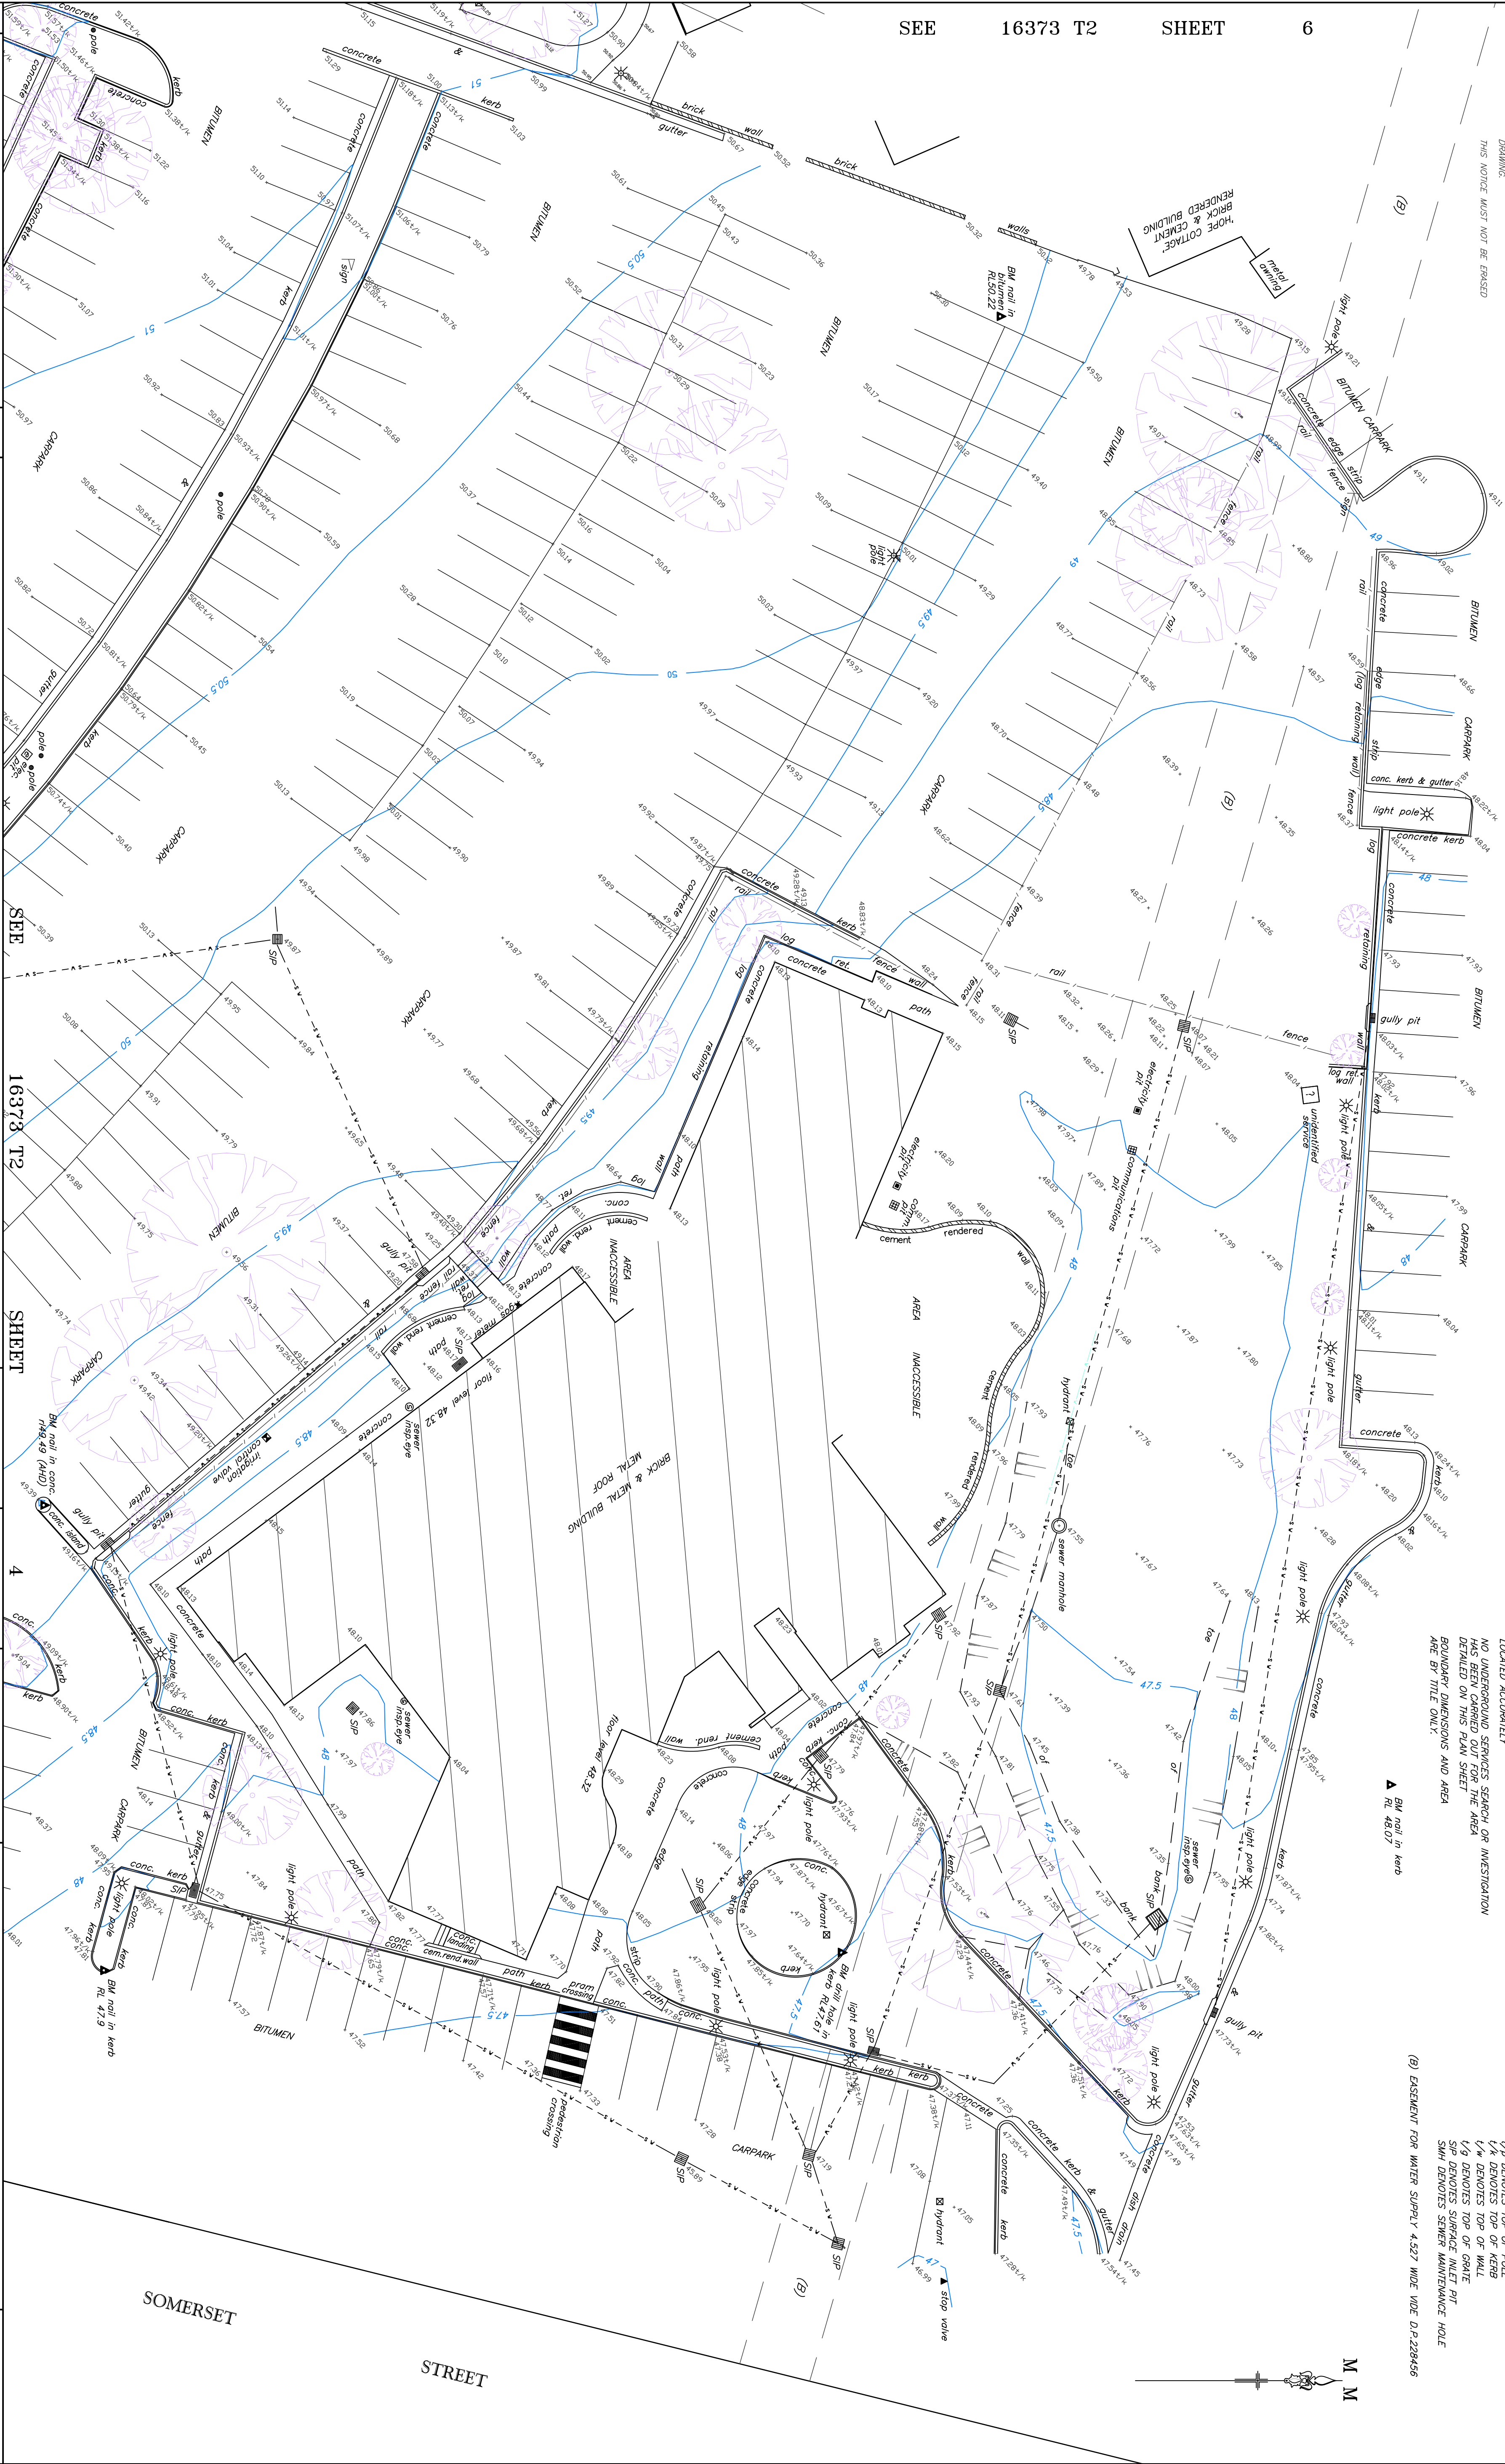

	</
--	--	----

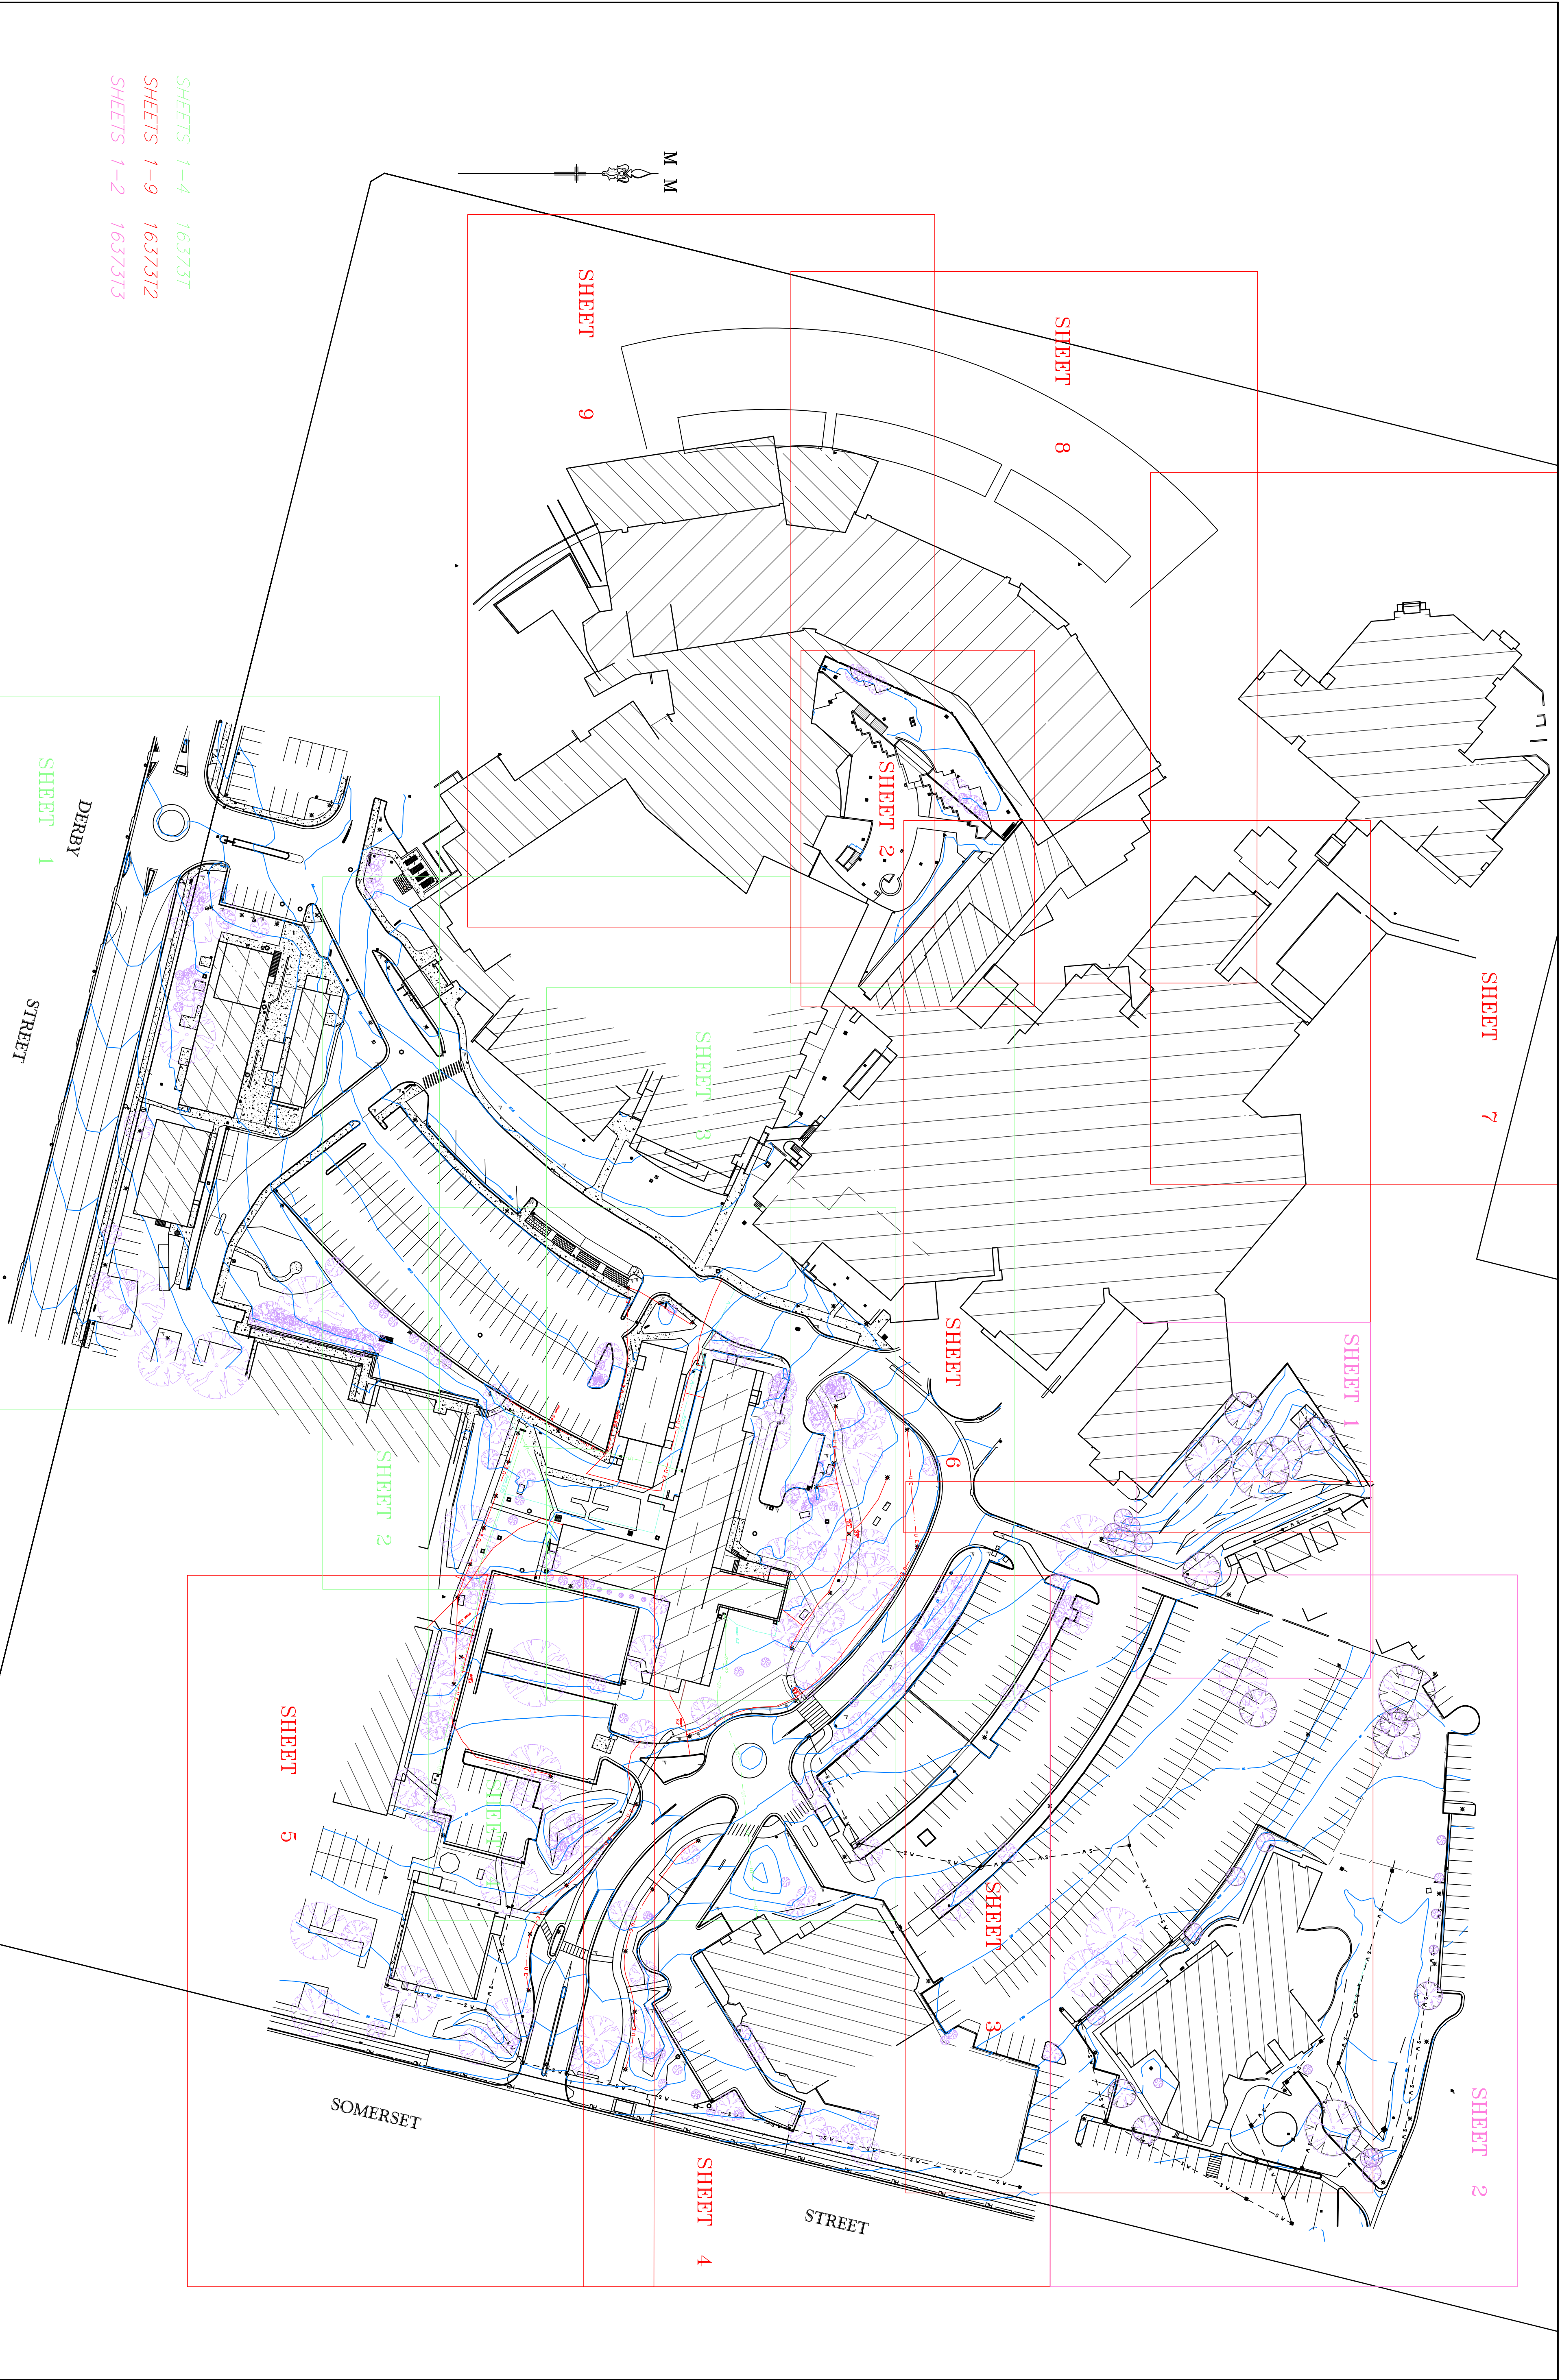

SHEETS 1-4 16373T
SHEETS 1-9 16373T2
SHEETS 1-2 16373T3

DERBY STREET
SHEET 1

SHEET 7

SHEET 1

SHEET 2

SHEET 8

SHEET 2

SHEET 6

SHEET 3

SHEET 4

SHEET 9

SHEET 3

SHEET 2

SHEET 5

SOMERSET STREET

STREET

VINCe MORGAN SURVEYORS PTy. LTd.		DATE: 20.4.09		CLIENT: AURORA PROJECTS		OVERALL PLAN SHOWING SHEET LAYOUT OVER PART OF NEPEAN HOSPITAL SITE LOT 1 D.P.1114090		PLAN No. 16373T2	
P.O. BOX 227 PENRITH 2751 D.X. 8032 PENRITH		SCALE @A1		YOUR FILE No.					
Ph. 02 4721 5293		FAX. 02 4731 2821		email mail @vmsurvey.com.au					
ABN52 065 060 808									
AMENDMENT		DATE		DRAWN:				SHEET 1 OF 9 SHEETS	
No									