


1 NORTH WEST ELEVATION
1 : 200



2 SOUTH ELEVATION
1 : 200

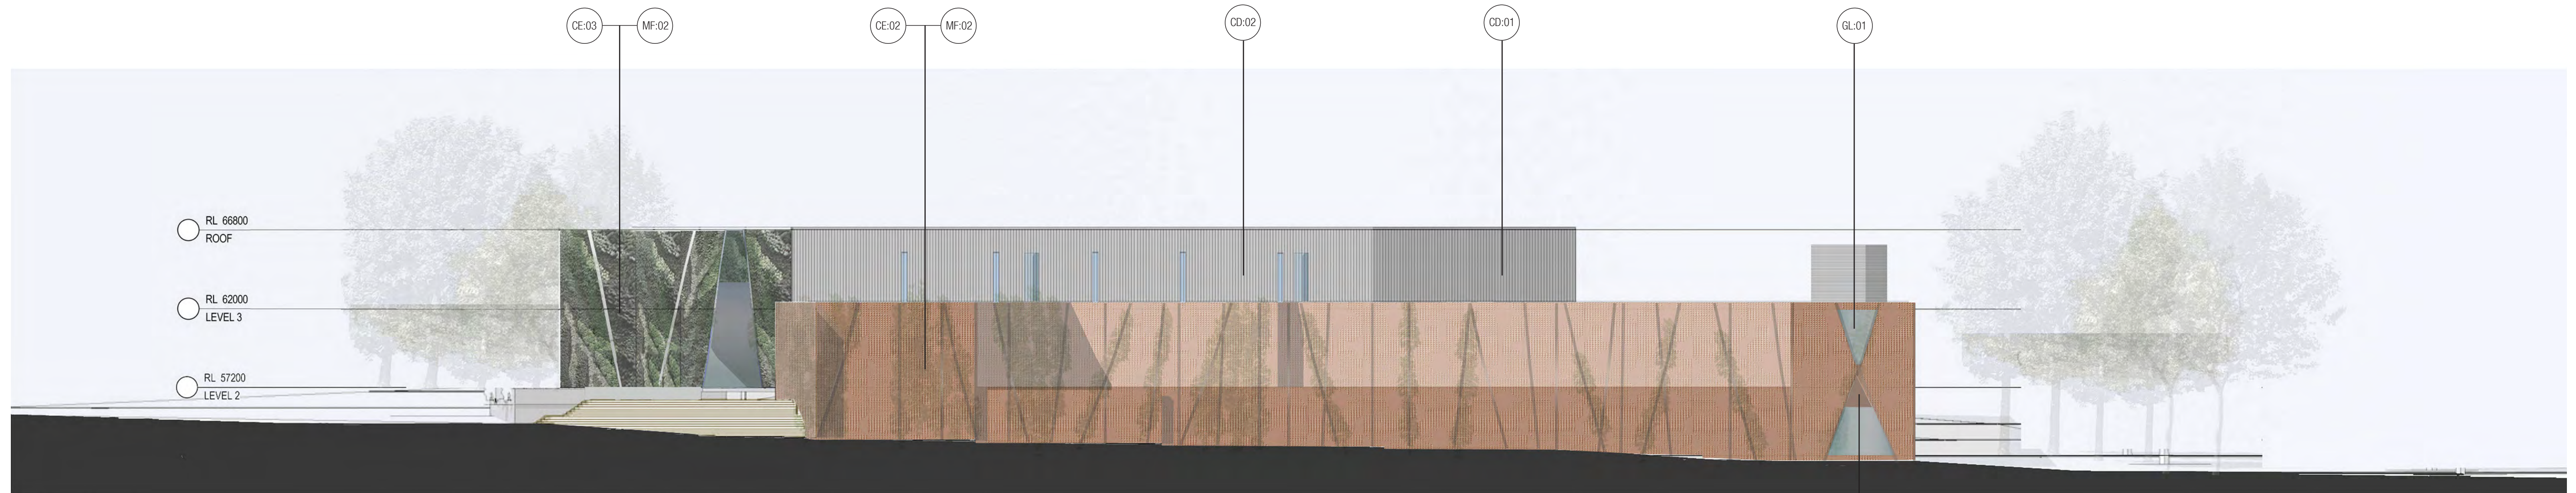