


1 SECTION 1
1 : 200

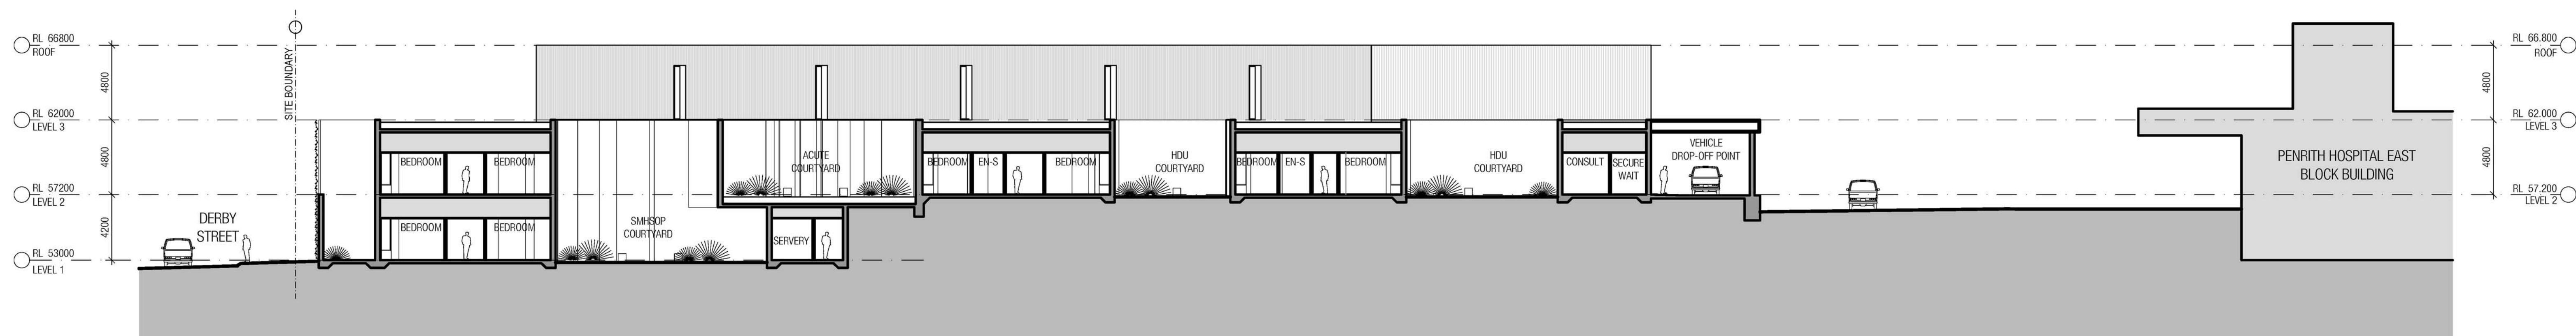

2 SECTION 2
1 : 200

