


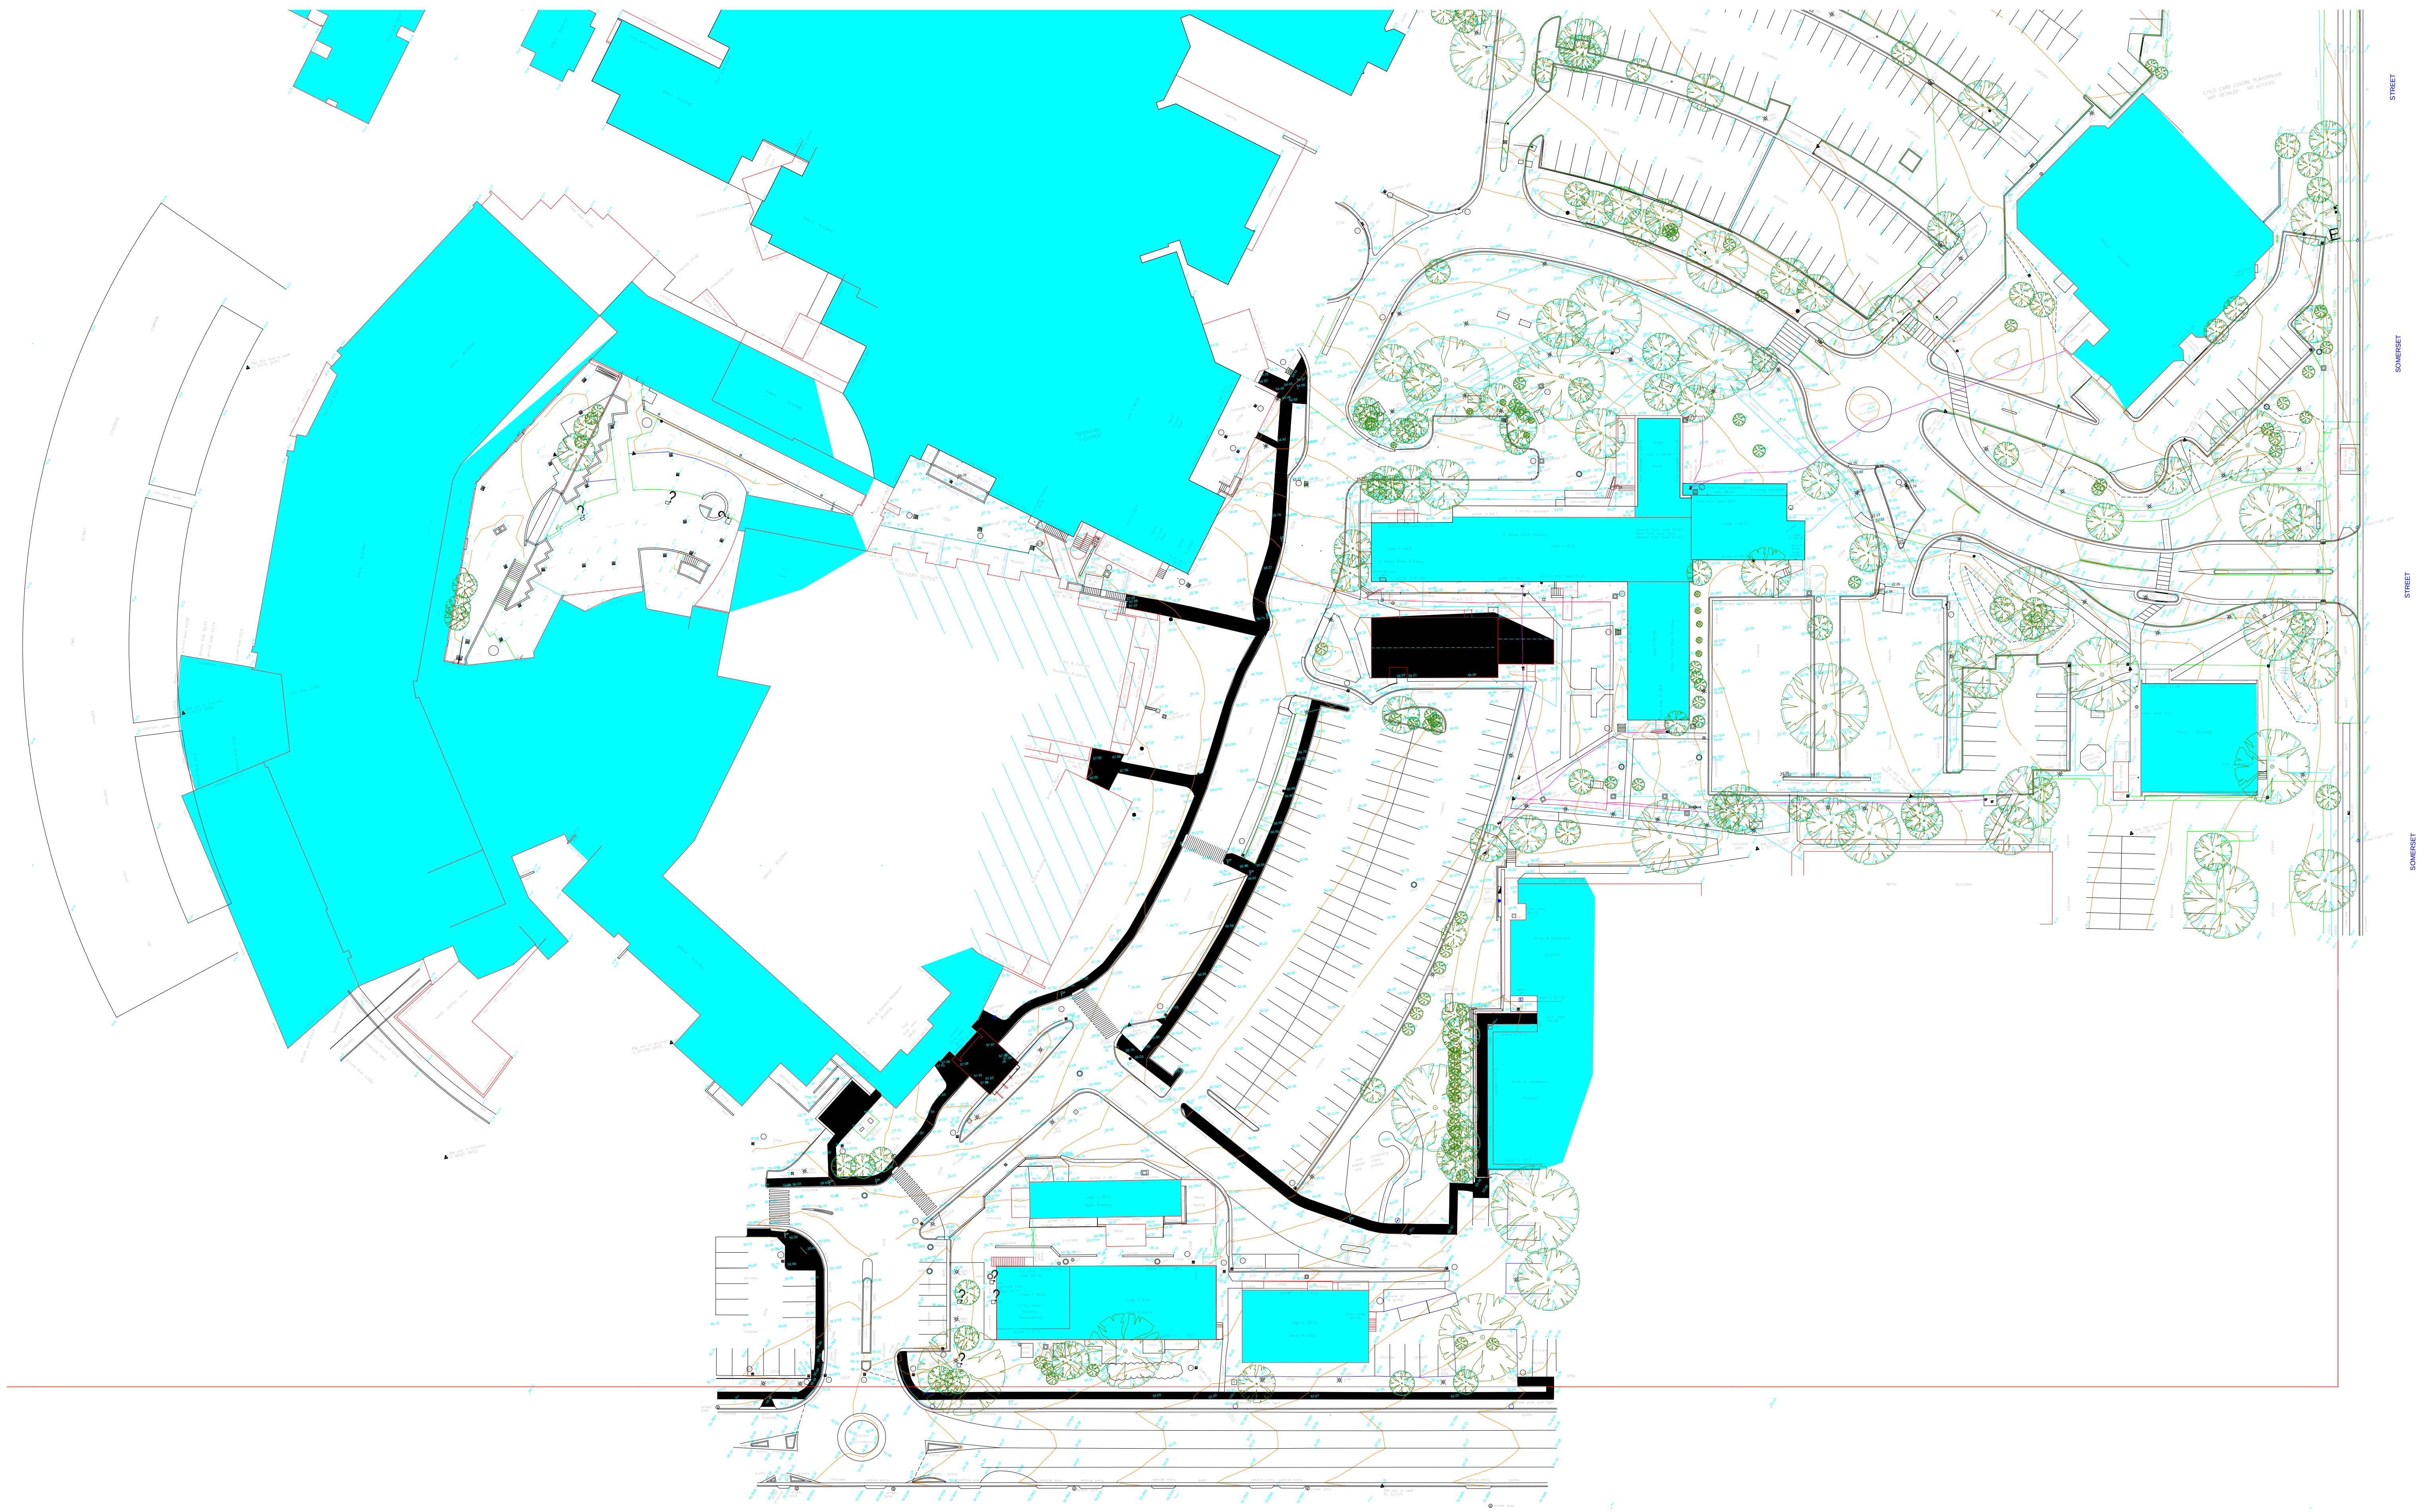

HEALTH INFRASTRUCTURE PENRITH STAGE 3 MH EXISTING SITE SURVEY

Project number
2-20-2077
Drawing number
A1001

Date generated
13/09/10
Revision
1

Scale
1 : 500 @A1
© Woods Bagot

