


1 NORTH-WEST ELEVATION
1 : 200

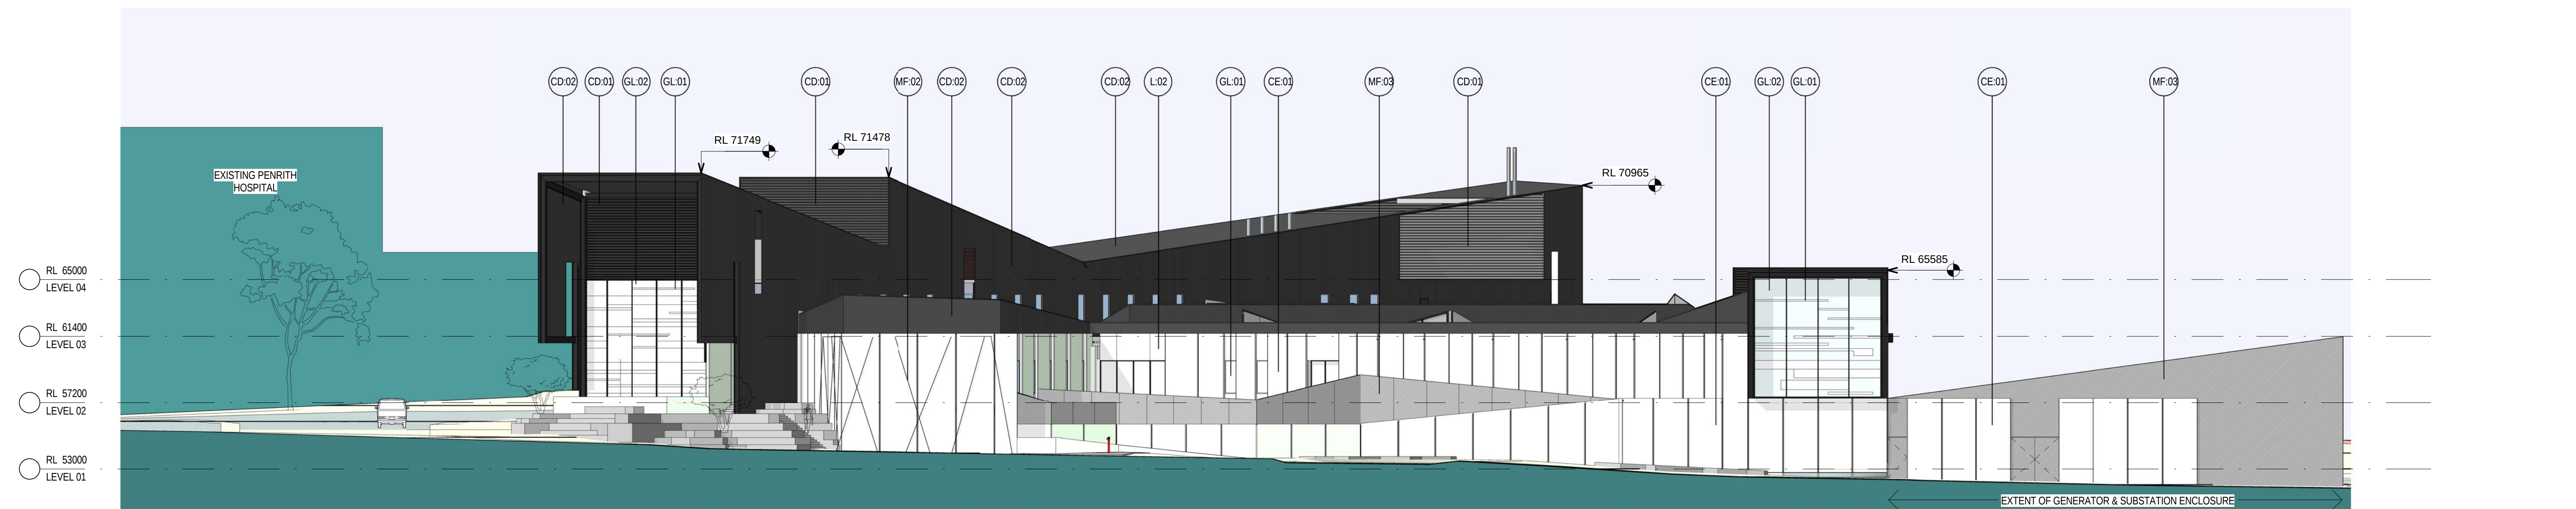

2 SOUTH ELEVATION
1 : 200