




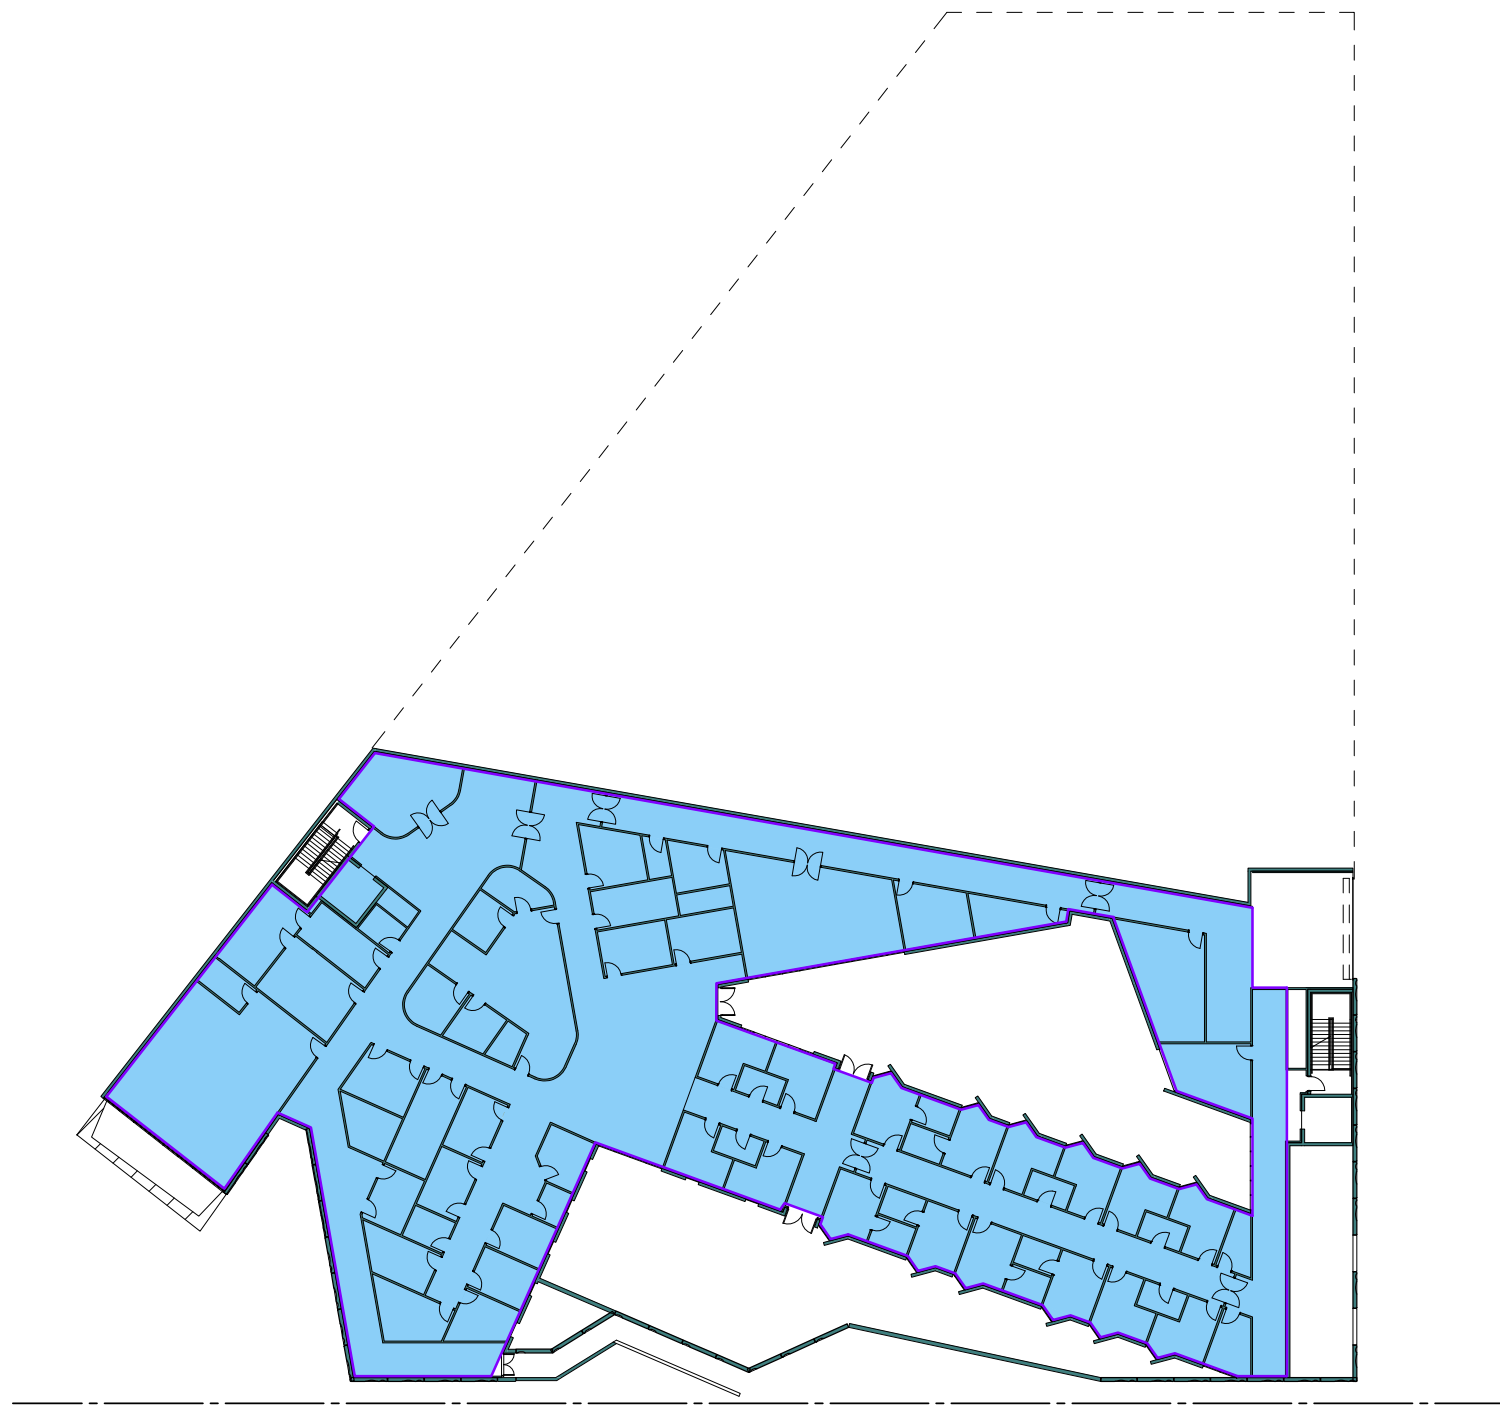

1 LEVEL 01
1 : 500

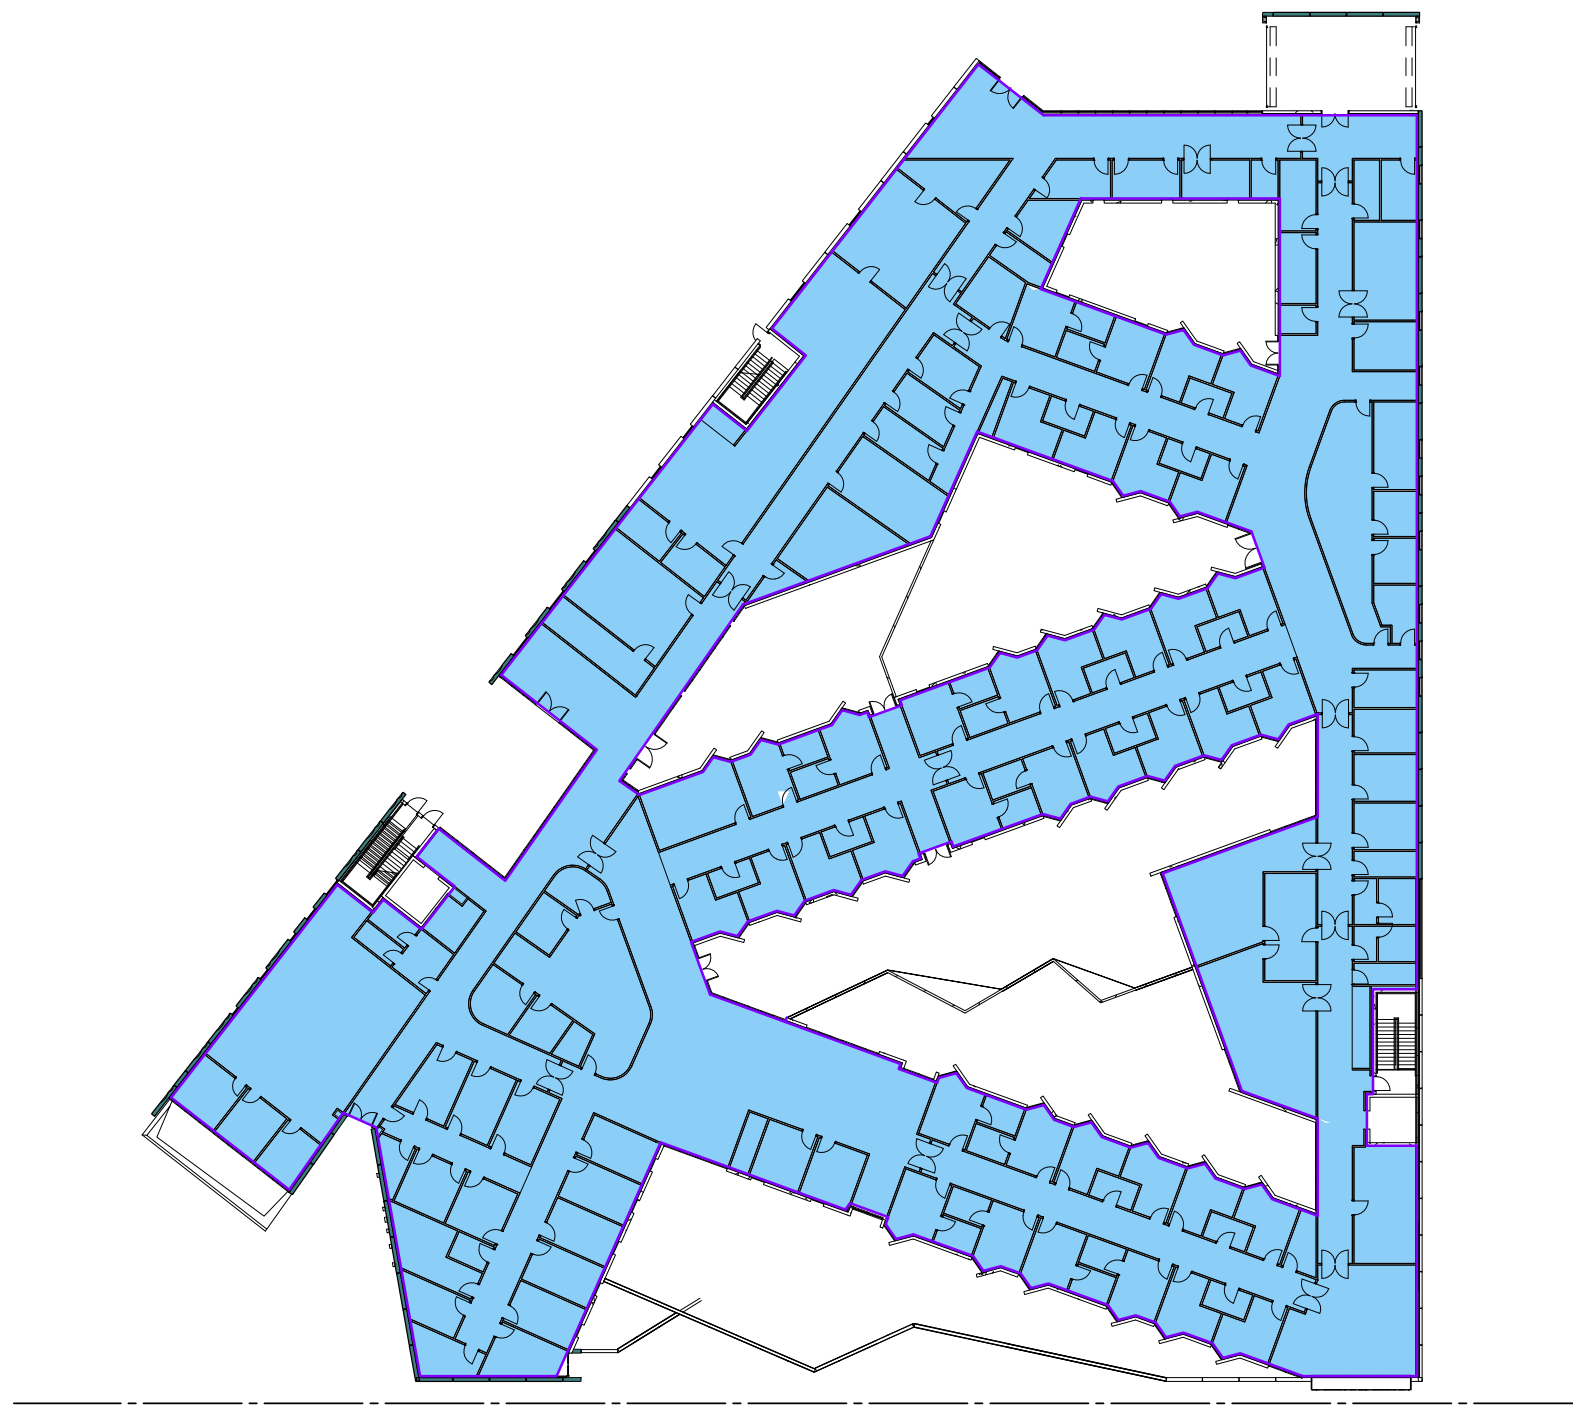

2 LEVEL 02
1 : 500

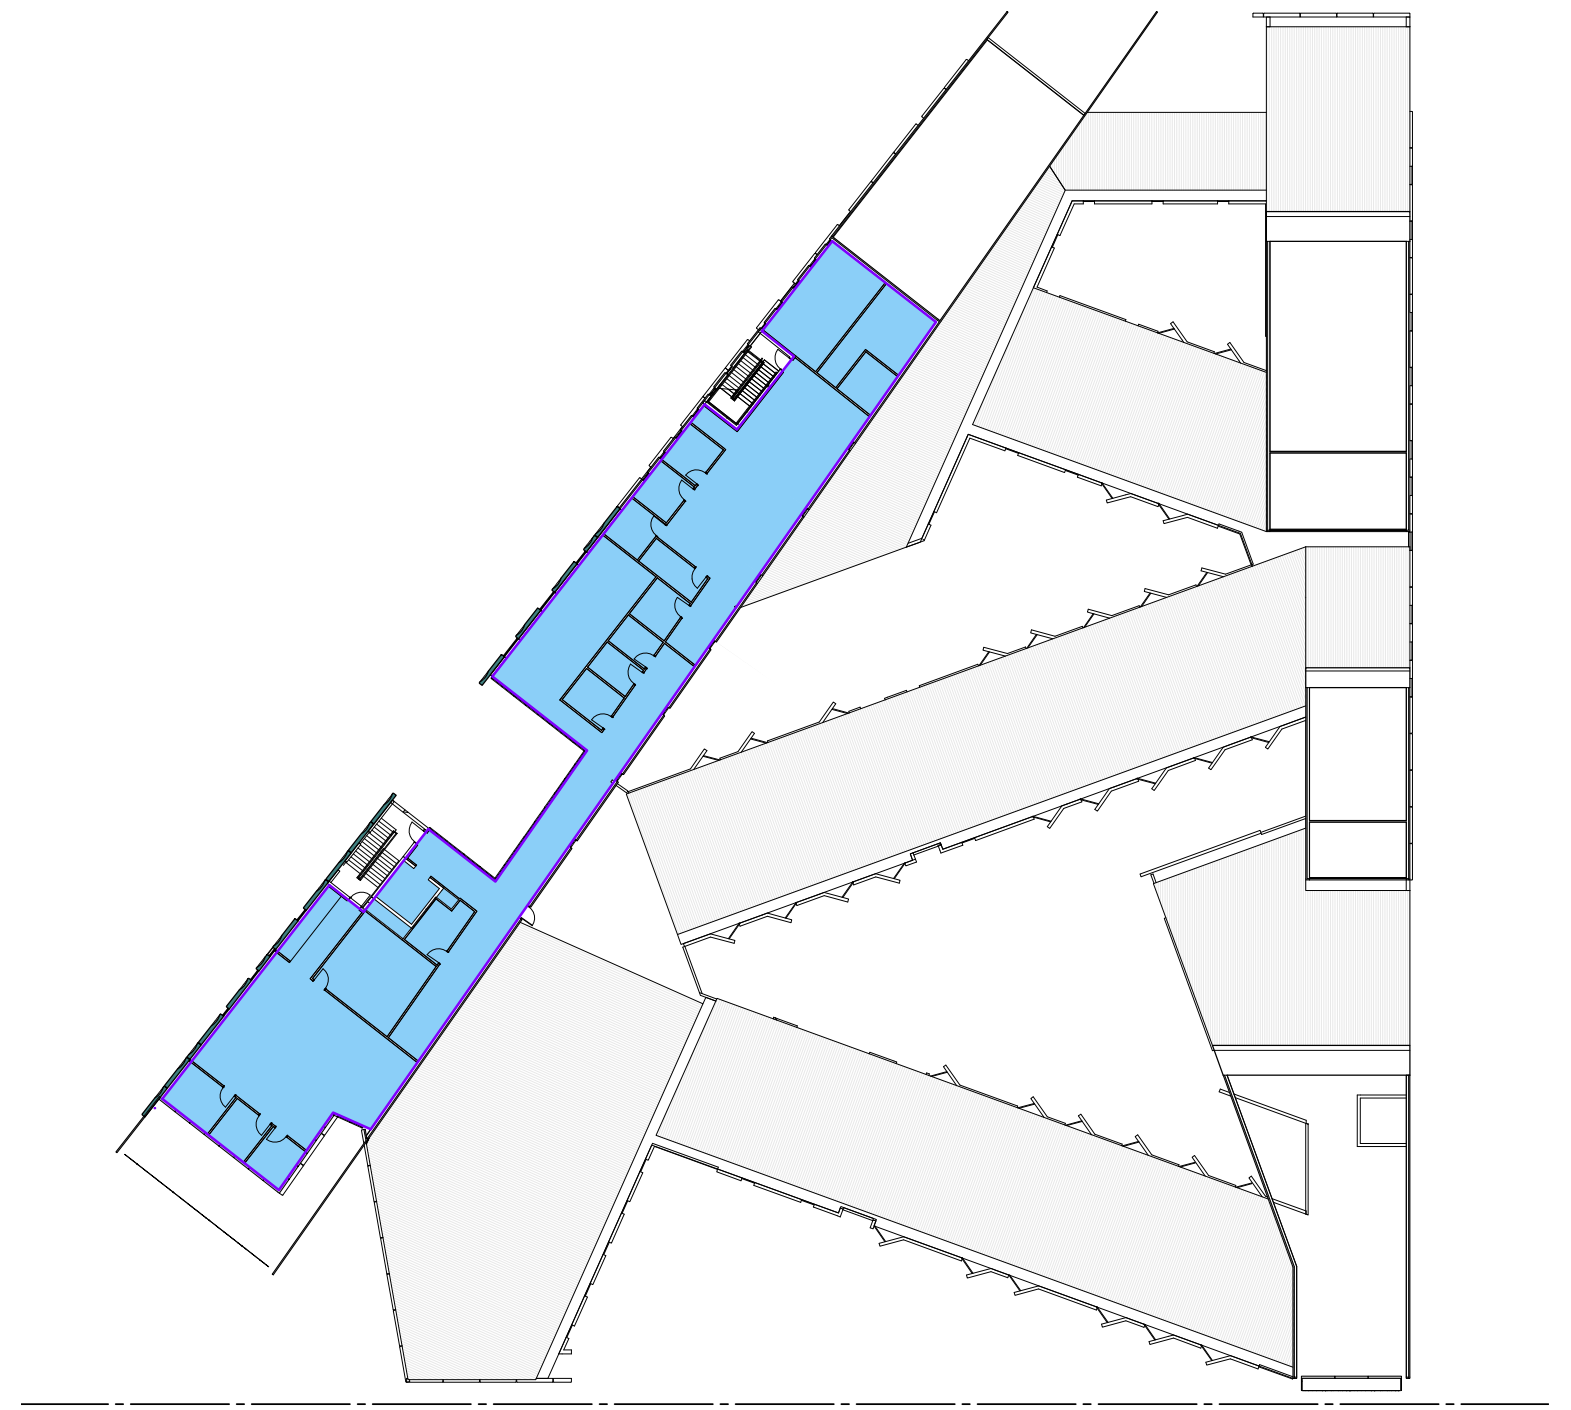

3 LEVEL 03
1 : 500

Area Schedule (GFA)		
Level	Name	Area
LEVEL 01	Gross Floor Area	1720 m ²
LEVEL 02	Gross Floor Area	3337 m ²
LEVEL 03	Gross Floor Area	621 m ²
Grand total		5677 m ²

